

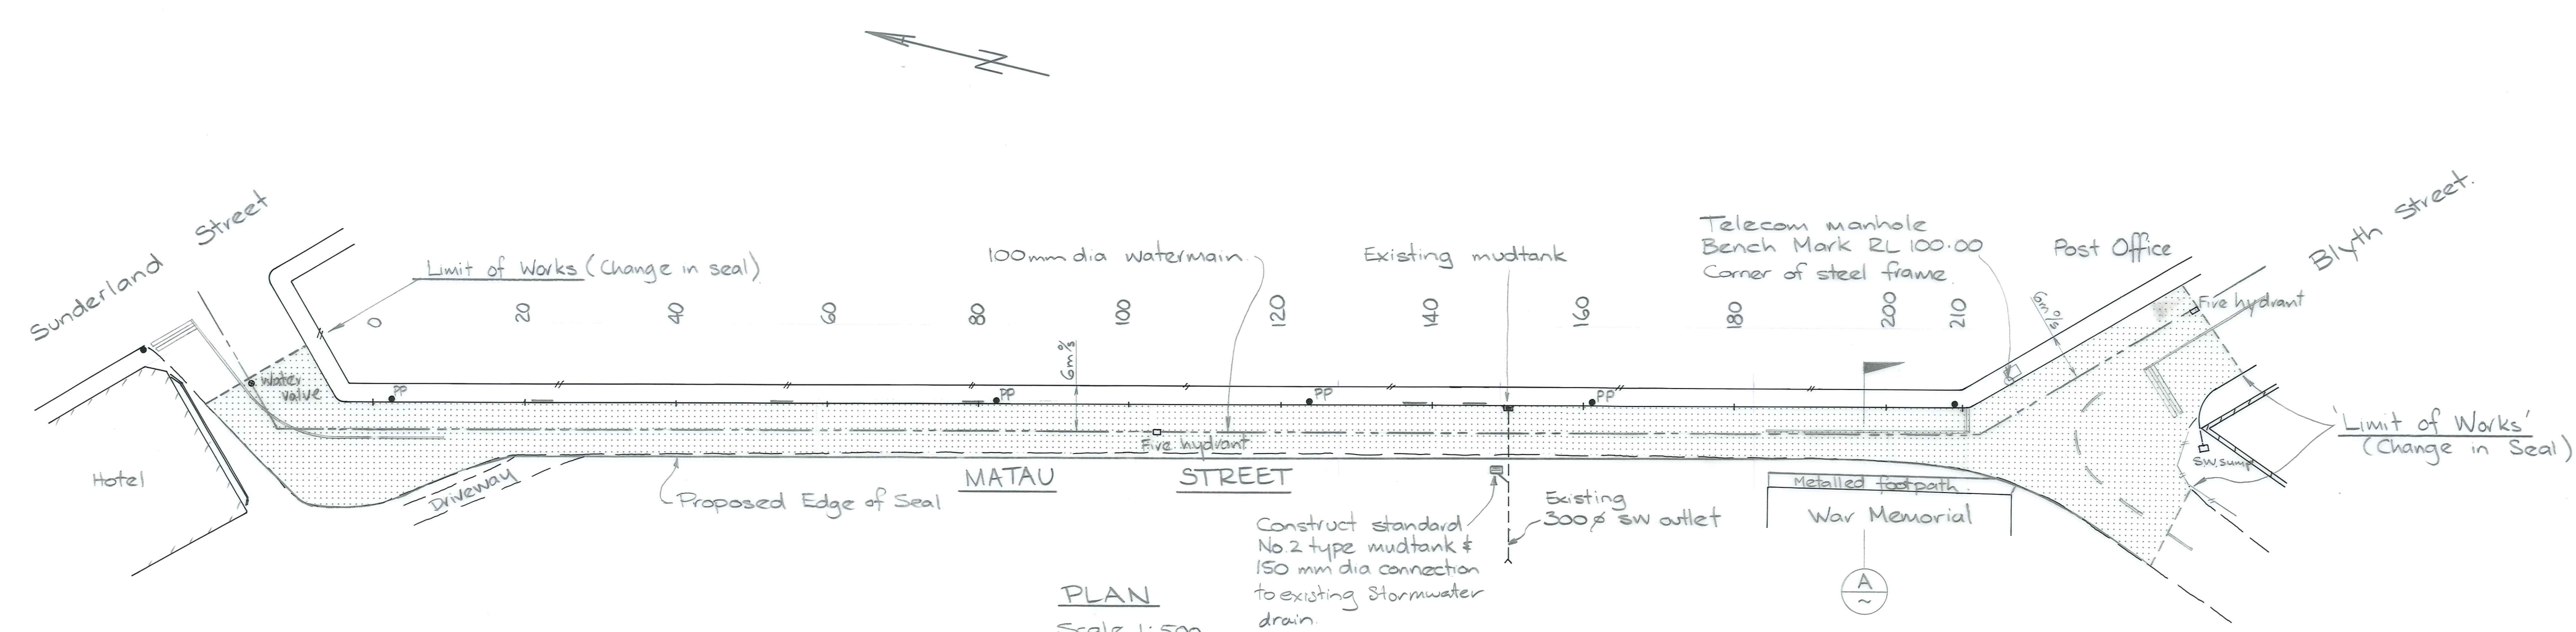
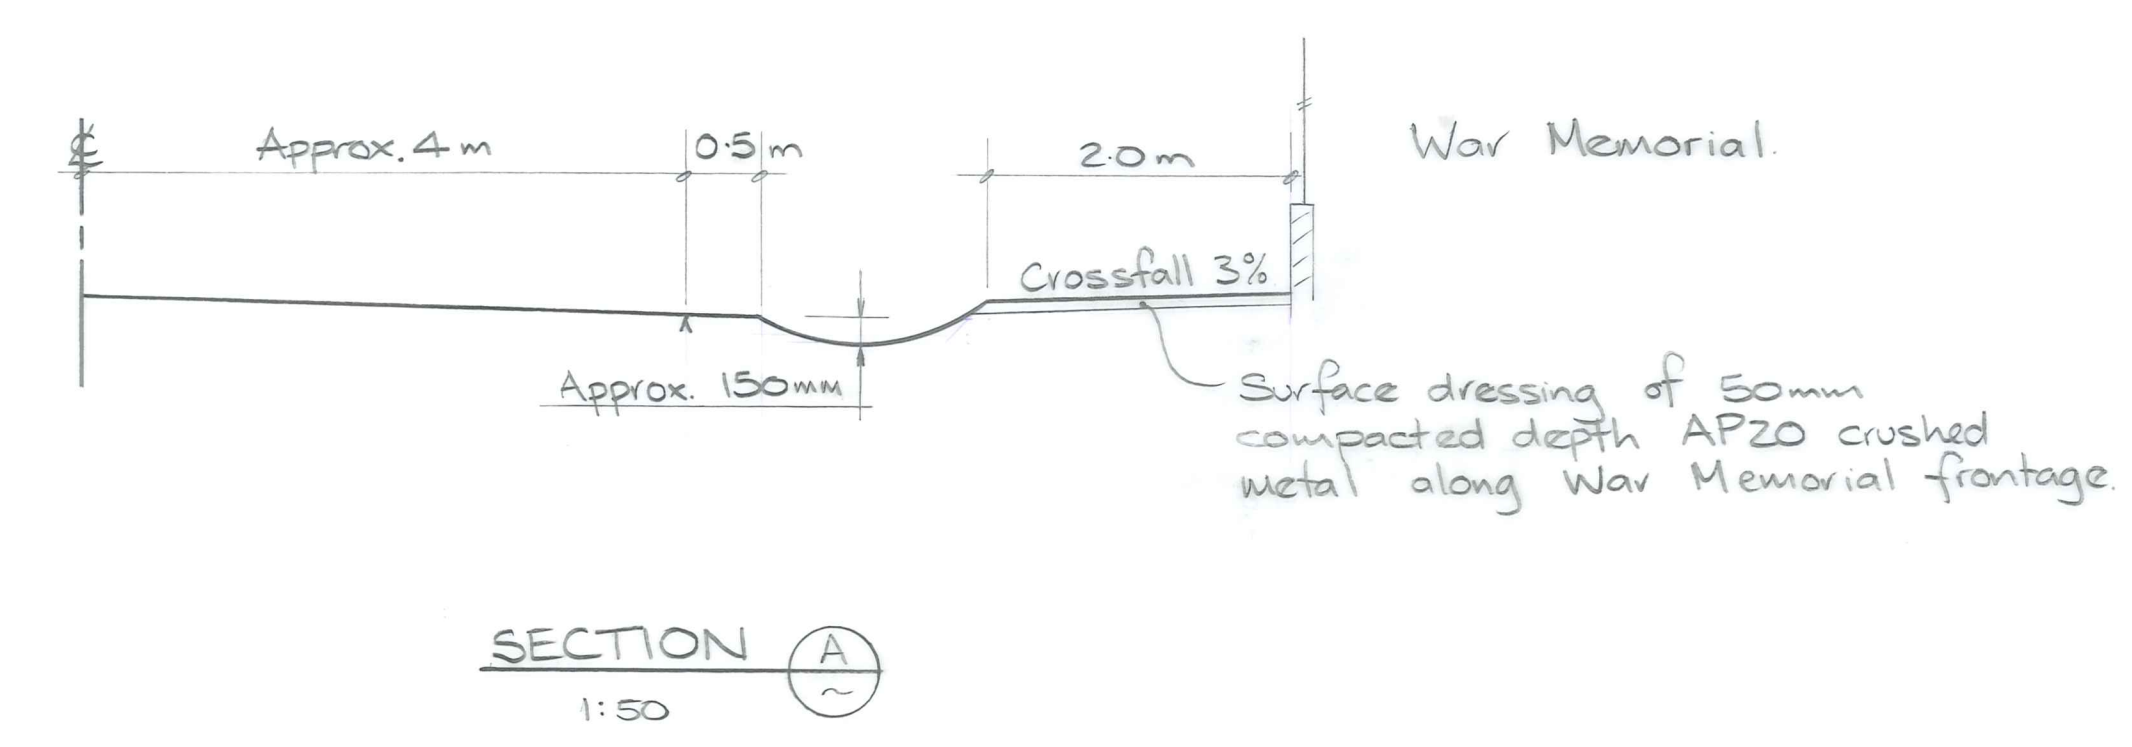


Notes
 1. Location of watermain approx. only. Lateral connections to main are not shown.

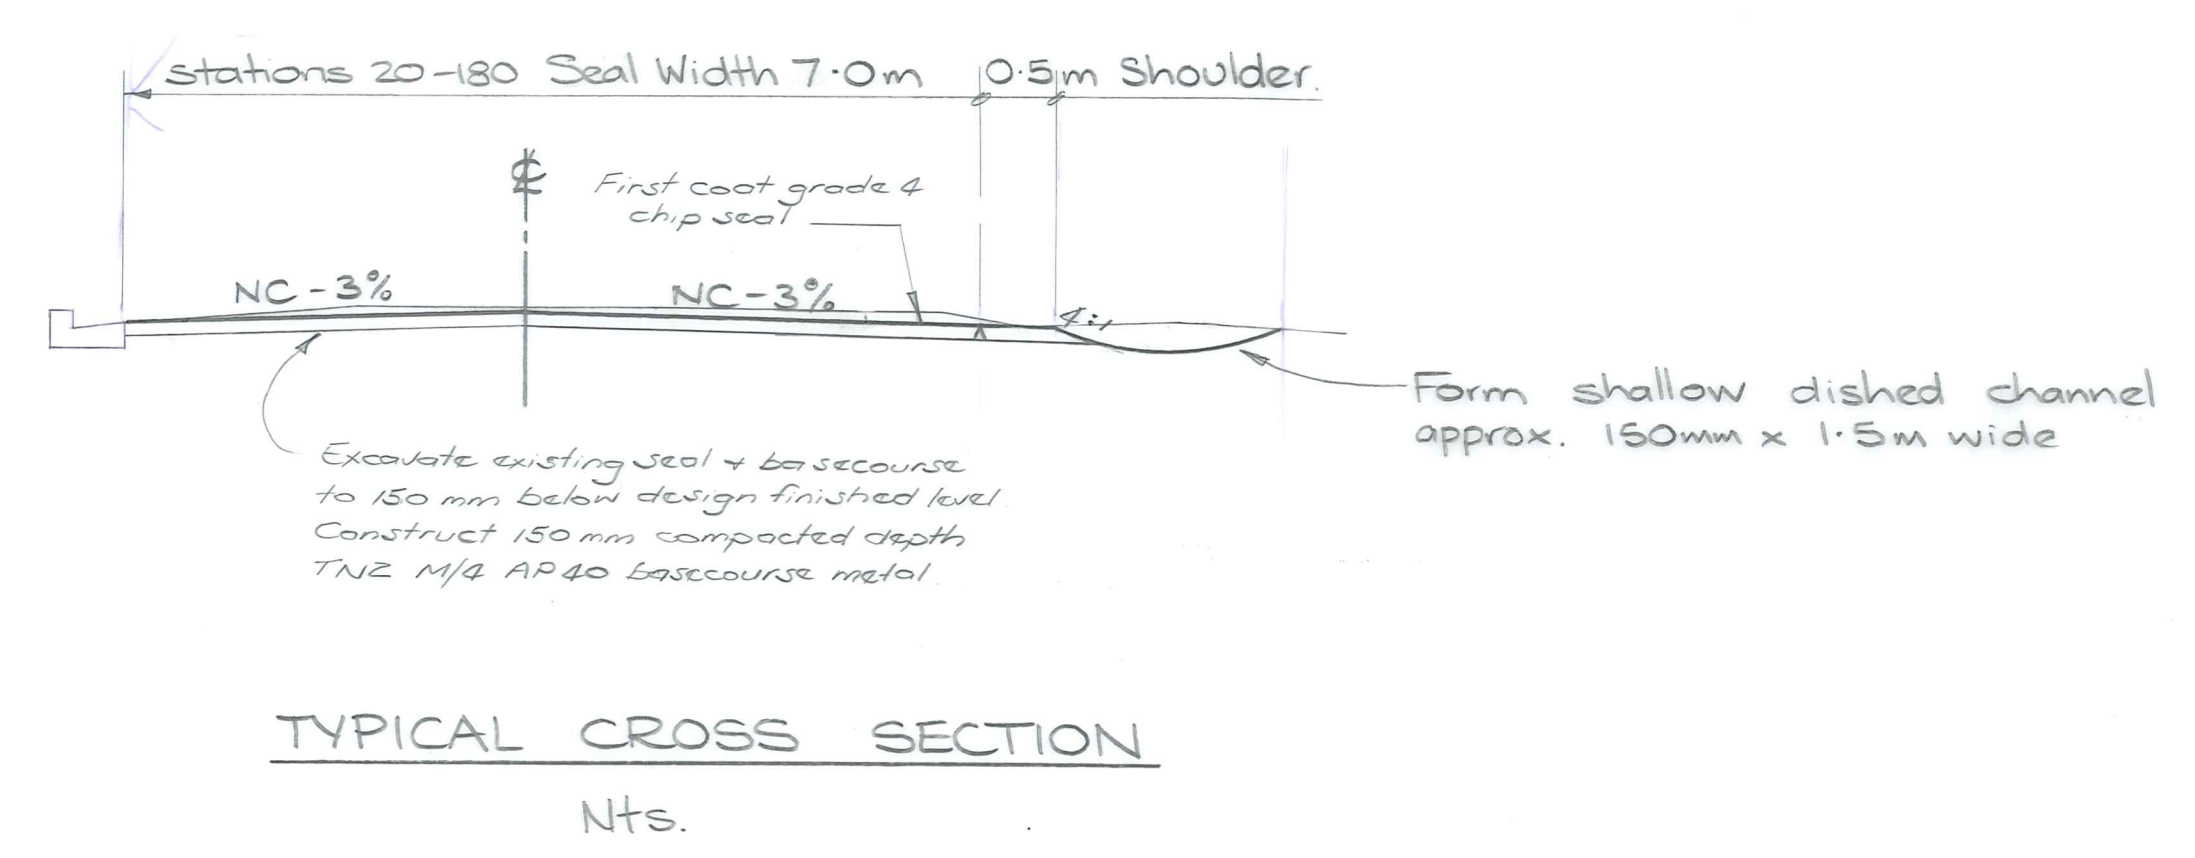

NOTE:
 TELECOM CABLES ARE KNOWN TO EXIST IN THE AREA. IN ACCORDANCE WITH THE CONSTRUCTION ACT 1959 SECTION 12D IT SHALL BE THE CONTRACTORS RESPONSIBILITY TO ASCERTAIN THE EXACT NATURE & LOCATION OF SERVICES PRIOR TO EXCAVATION

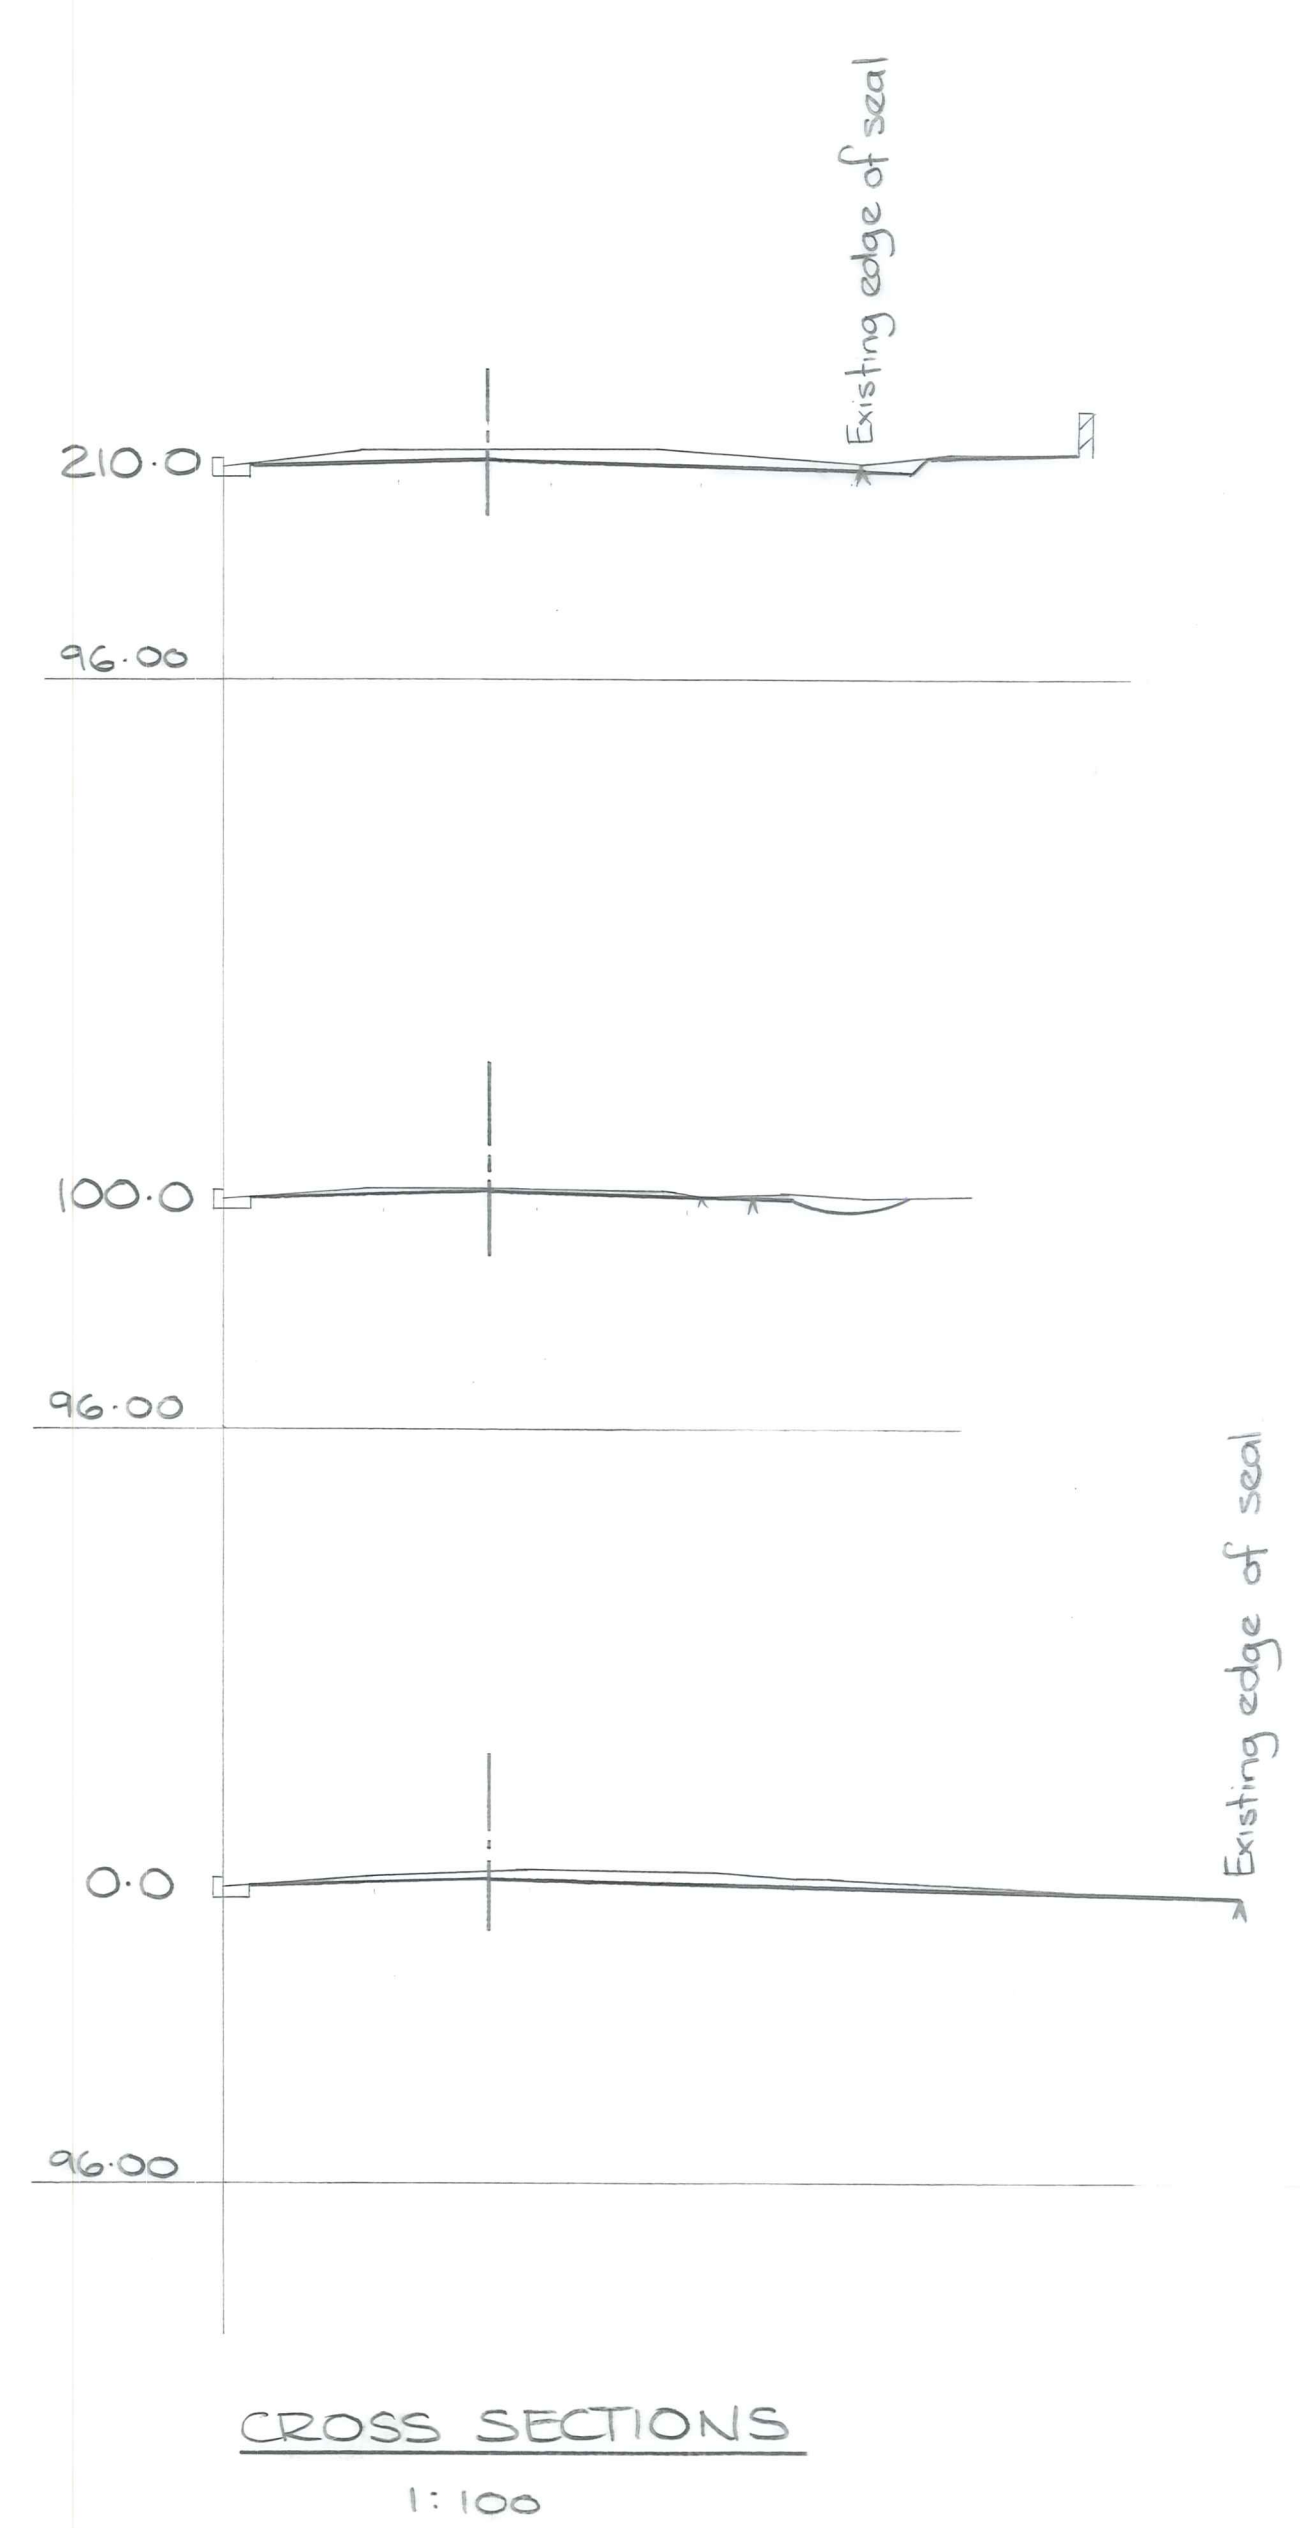

No.	Revisions	Date	Appvd
Designed	J MUIR	Date June 90	Print Date
Drawn			
Checked		JAN 91	
Approved		FEB 91	
File	225/19/5/4/1	Ref	

Client
CENTRAL OTAGO DISTRICT COUNCIL

Project
 SHAPE CORRECTION WORKS 90/91
 MATAU STREET - CLYDE
 CONTRACT No 90/114

Sheet Title
 Site Plan & Cross Sections

Job No.	Sheet No.	Revision
12687	C1	
	of	shts

Duffill Watts & King Ltd
 CONSULTING ENGINEERS