



PLAN
SCALE 1:50

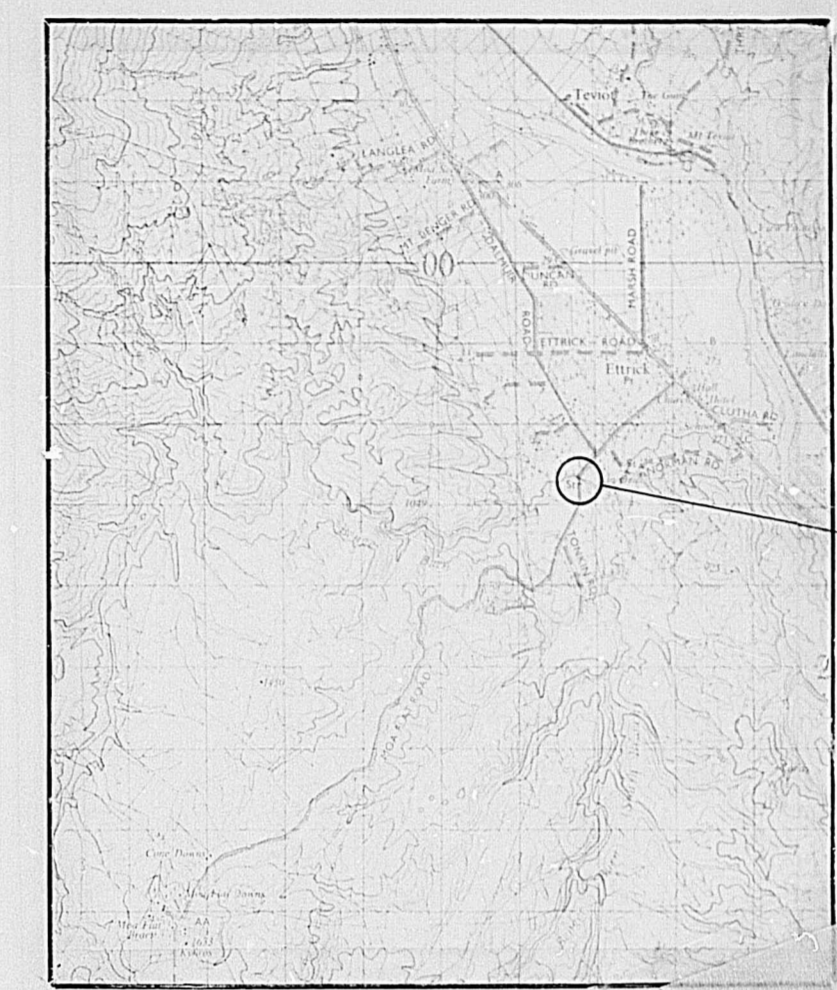

LOCALITY PLAN
1:63,360 (1 INCH TO 1 MILE)

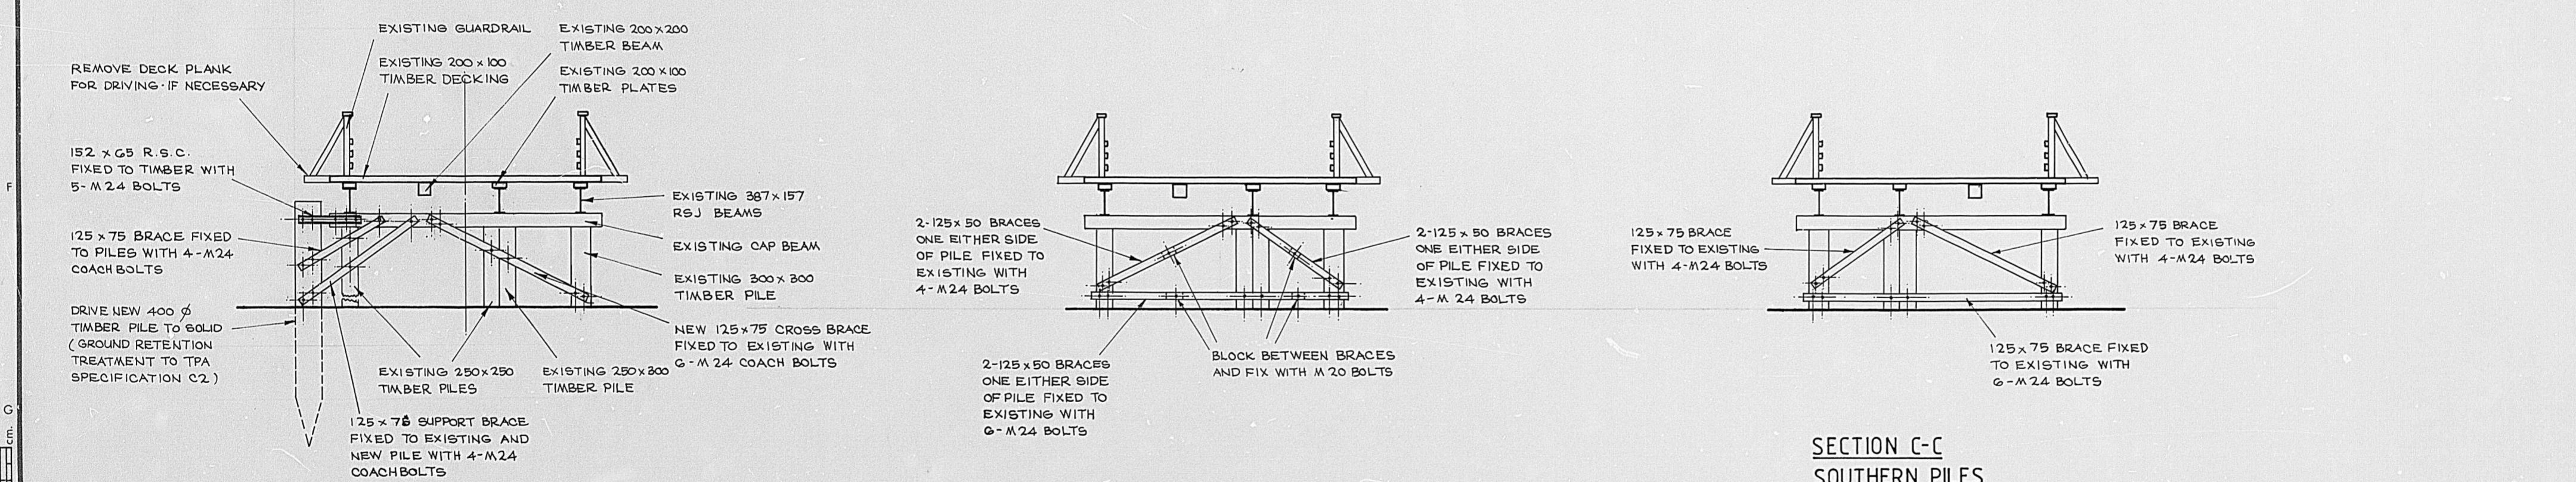

SECTION A-A
NORTHERN PILES
SCALE 1:50

SECTION B-B
CENTRAL PILES
SCALE 1:50

SECTION C-C
SOUTHERN PILES
SCALE 1:50

T. H. JENKINS & ASSOCIATES CHARTERED CONSULTING ENGINEERS 55-59 GALA STREET, INVERCARGILL P.O. Box 93 Telephone 82-429		BENGER BURN BRIDGE TEMPORARY REPAIRS	
TUAPEKA COUNTY COUNCIL		PLAN AND DETAILS	
Designed H. J. K.	Checked G. S.	Scale AS SHOWN	No. in set 1
Drawn G. S.	Date NOV '80	Approved	PROJECT NO. 7156
			DWG NO. 1

