

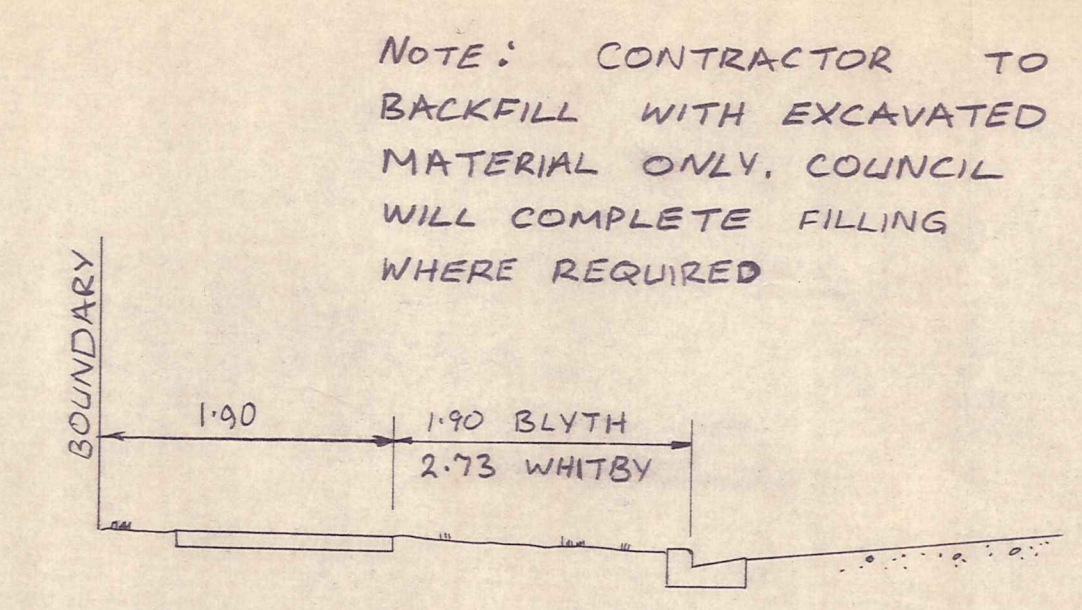
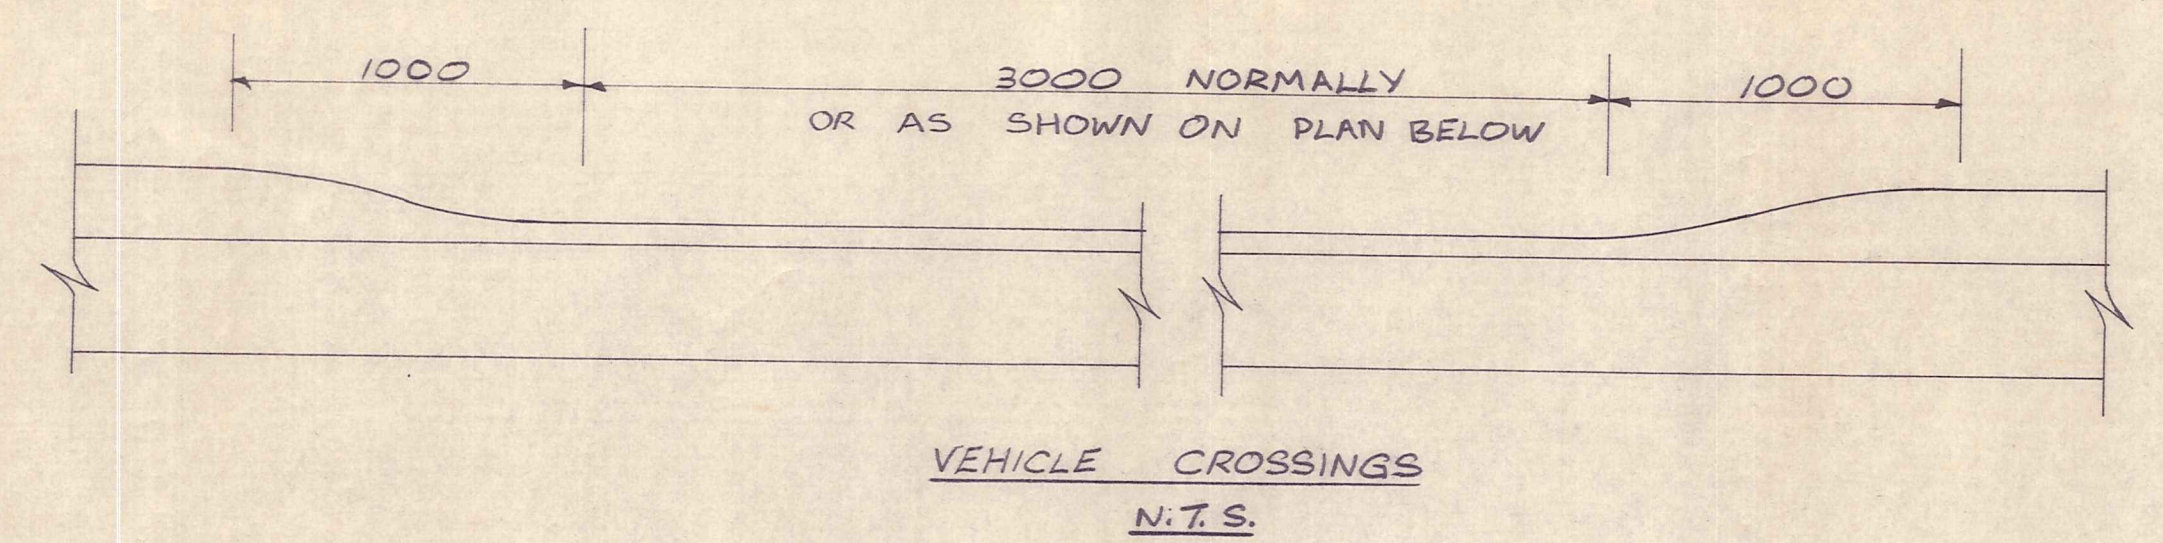


NOTE. SPRAY TOTAL-KILL WEED KILLER UNDER KERB & CHANNEL PRIOR TO POURING CONCRETE

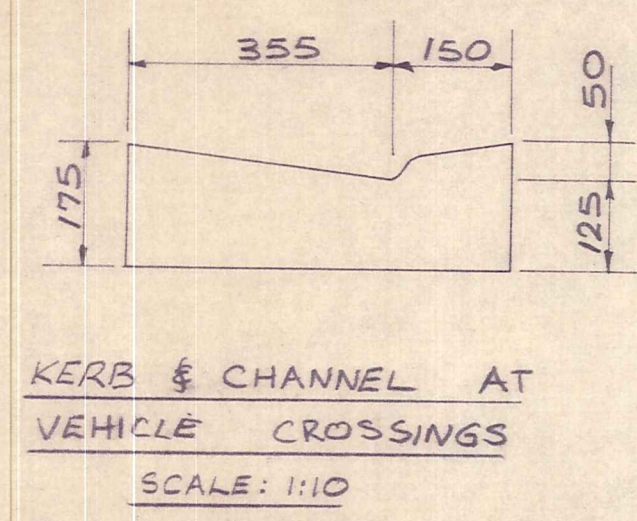

TYPICAL SECTION SCALE 1:50

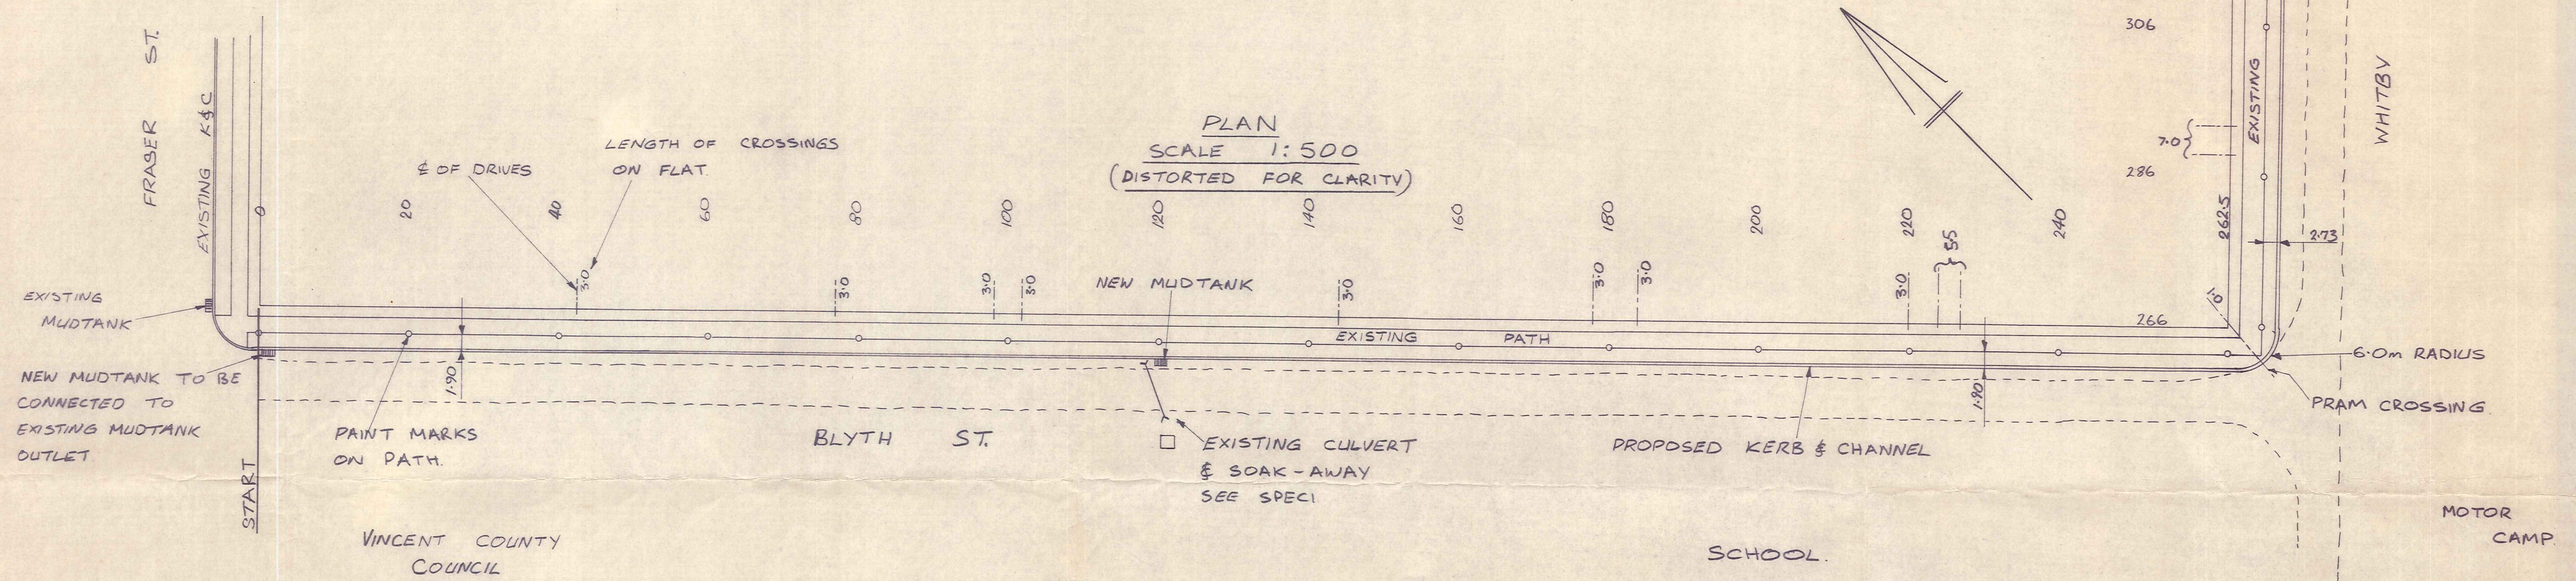

7.0 H.A.D.

LIP OF CHANNEL BELOW MARK	0.165	0.134	0.067	0.134	0.150	0.150	0.210	0.195	0.225	0.231	0.210	0.216	0.234	0.230	0.225	0.184	0.236	0.264	0.148	0.172				
LIP OF CHANNEL	9.835	9.899	10.020	9.960	9.900	9.840	9.780	9.862	9.943	10.065	10.186	10.277	10.367	10.442	10.454	10.520	10.451	10.383	10.278	11.455				
PAINT MARK ON PATH	10.000	10.033	10.087	10.094	10.050	9.990	9.900	10.057	10.168	10.296	10.396	10.493	10.601	10.672	10.679	10.704	10.687	10.647	10.866	11.627				
DISTANCE	0	20	40	60	80	100	120	140	160	180	200	220	240	262.5	266	286	306	326	346	367				
GRADIENT	+0.320%		VERT. CURVE		-0.300%		VERT. CURVE		+0.408%		+0.606%		+0.453%		+0.333%		VERT. CURVE		-0.343%		VERT. CURVE		+3.508%	

LONGITUDINAL SECTION SCALES, HORIZ, 1:500. VERT, 1:50

DUFFILL WATTS & KING LTD.
CONSULTING CIVIL & STRUCTURAL ENGINEERS
DUNEDIN, INVERCARGILL, BALCLUTHA, CROMWELL

VINCENT COUNTY COUNCIL

BLIGH & WHITBY STREETS CLYDE
KERB & CHANNEL

LEVEL DATUM
ADD 152.185 TO OBTAIN CLYDE DATUM. (M.S.L.)

AMENDMENTS		
NO.	BY	DATE

NAME	DATE
Surveyed KINASTON/DUFF	DEC 1978
Drawn G.R. DUFF	" "
Calculations KINASTON/DUFF	" "
Traced M.J. BLAKIE	FEB. 1979
Checked G.R. DUFF	" "
Approved [Signature]	" "

JOB NO.	7867	Sheet No	1
of 1 sheets			
File 56	365 CR L.B. 92 M	F.B.	