



BOUNDARY CREEK BRIDGE

SIDE ELEVATION

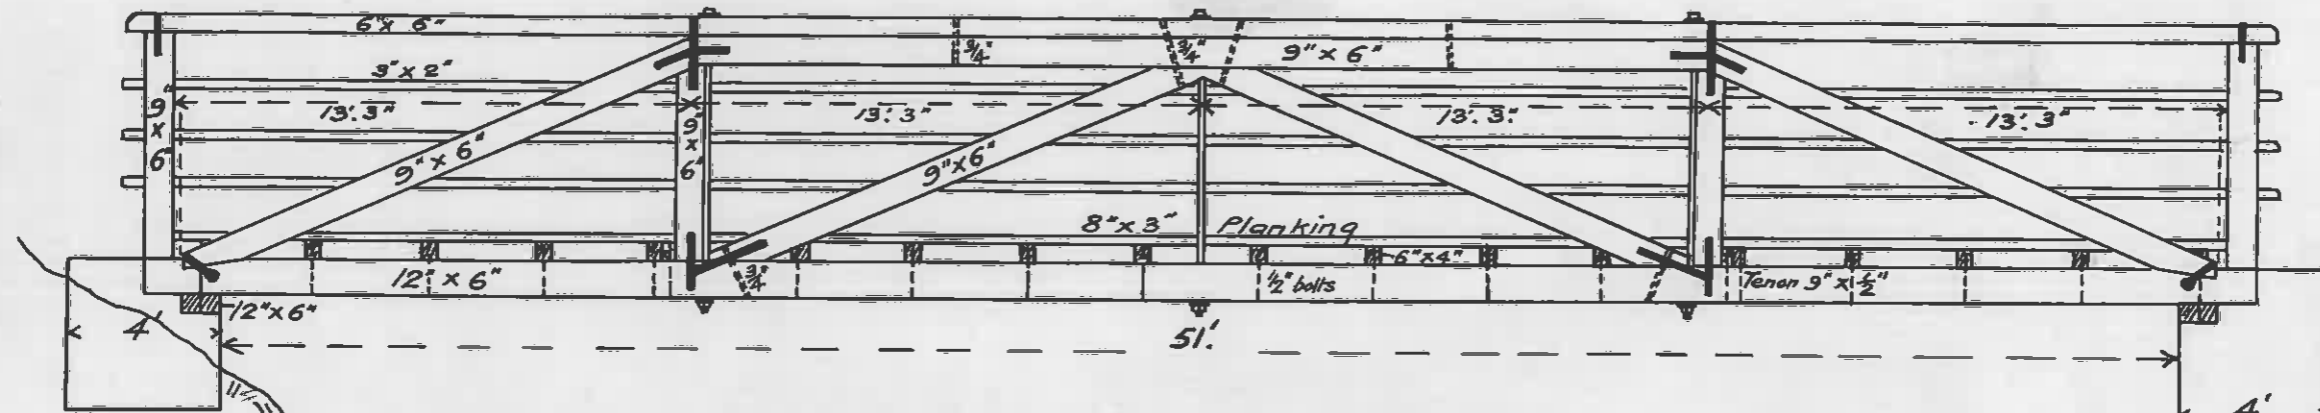


TRANSVERSE SECTION

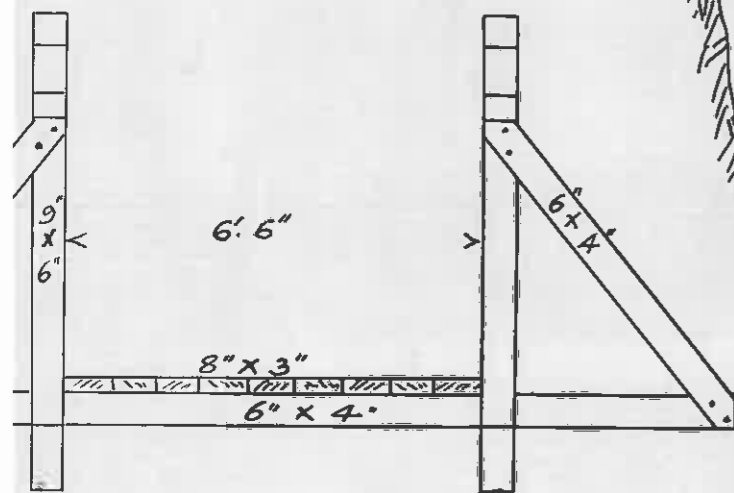

Scale 3 feet = 1 Inch.

Scale 5 feet = 1 Inch.

SCARFING

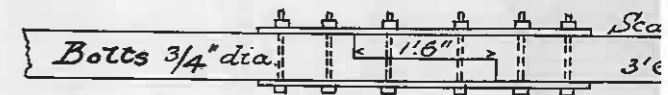

PLAN

