



# BRIDGE OVER DOUGLAS CREEK

CONTRACT N° 820


Elevation

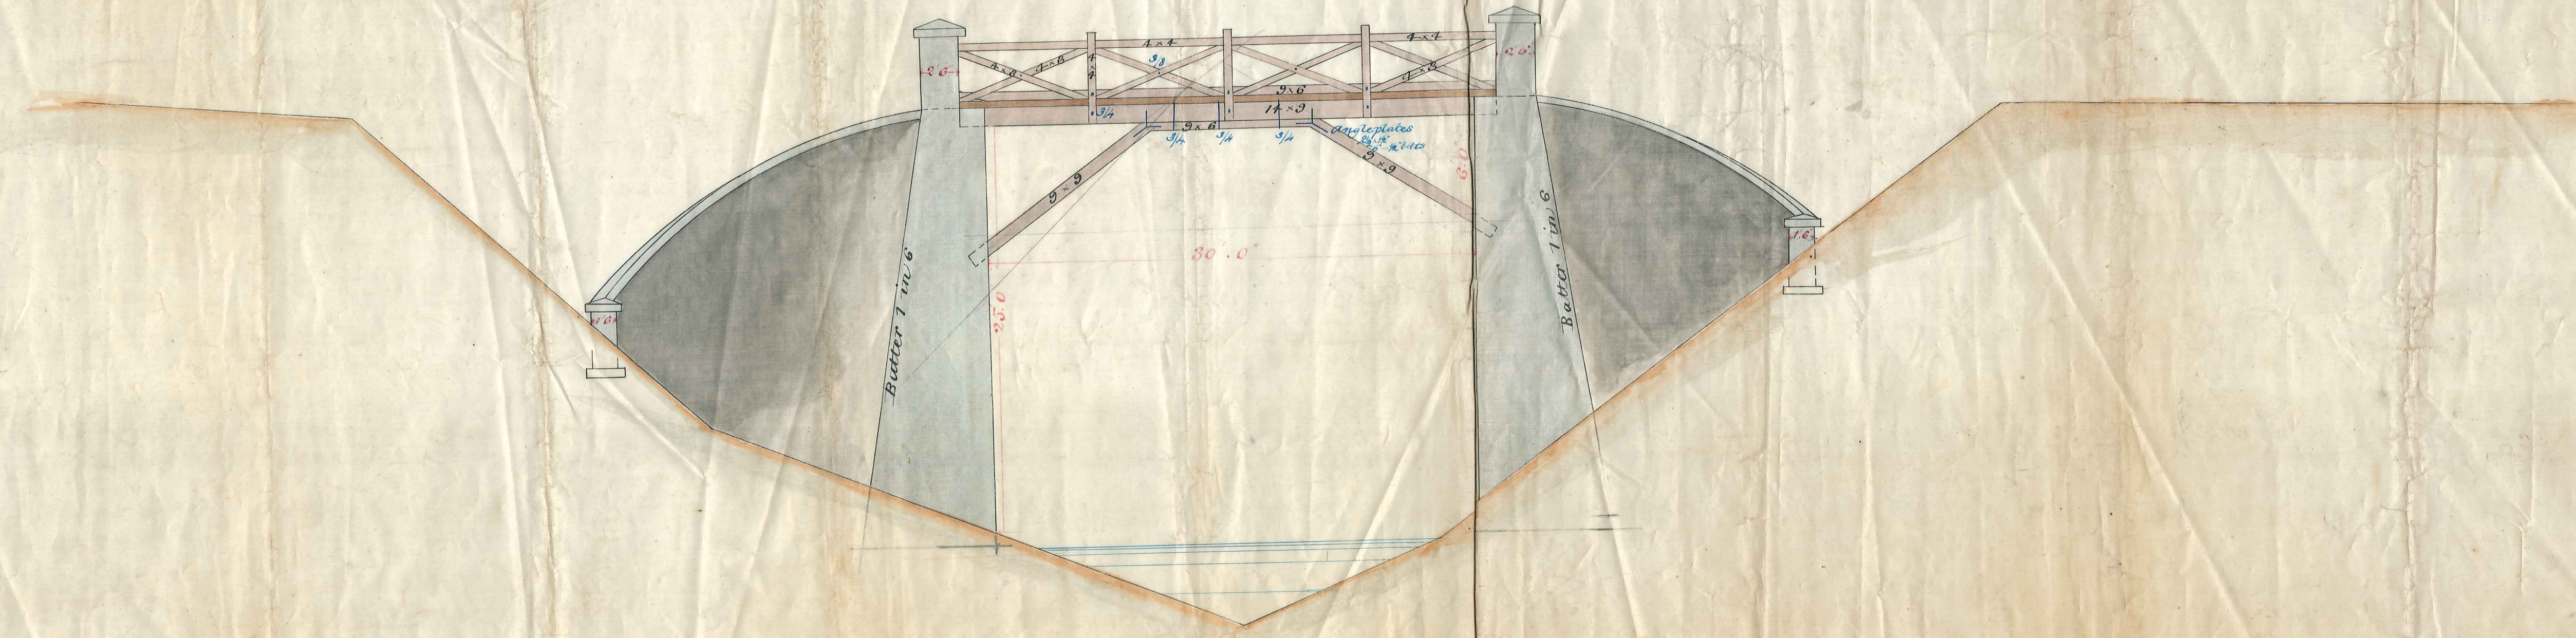

Plan

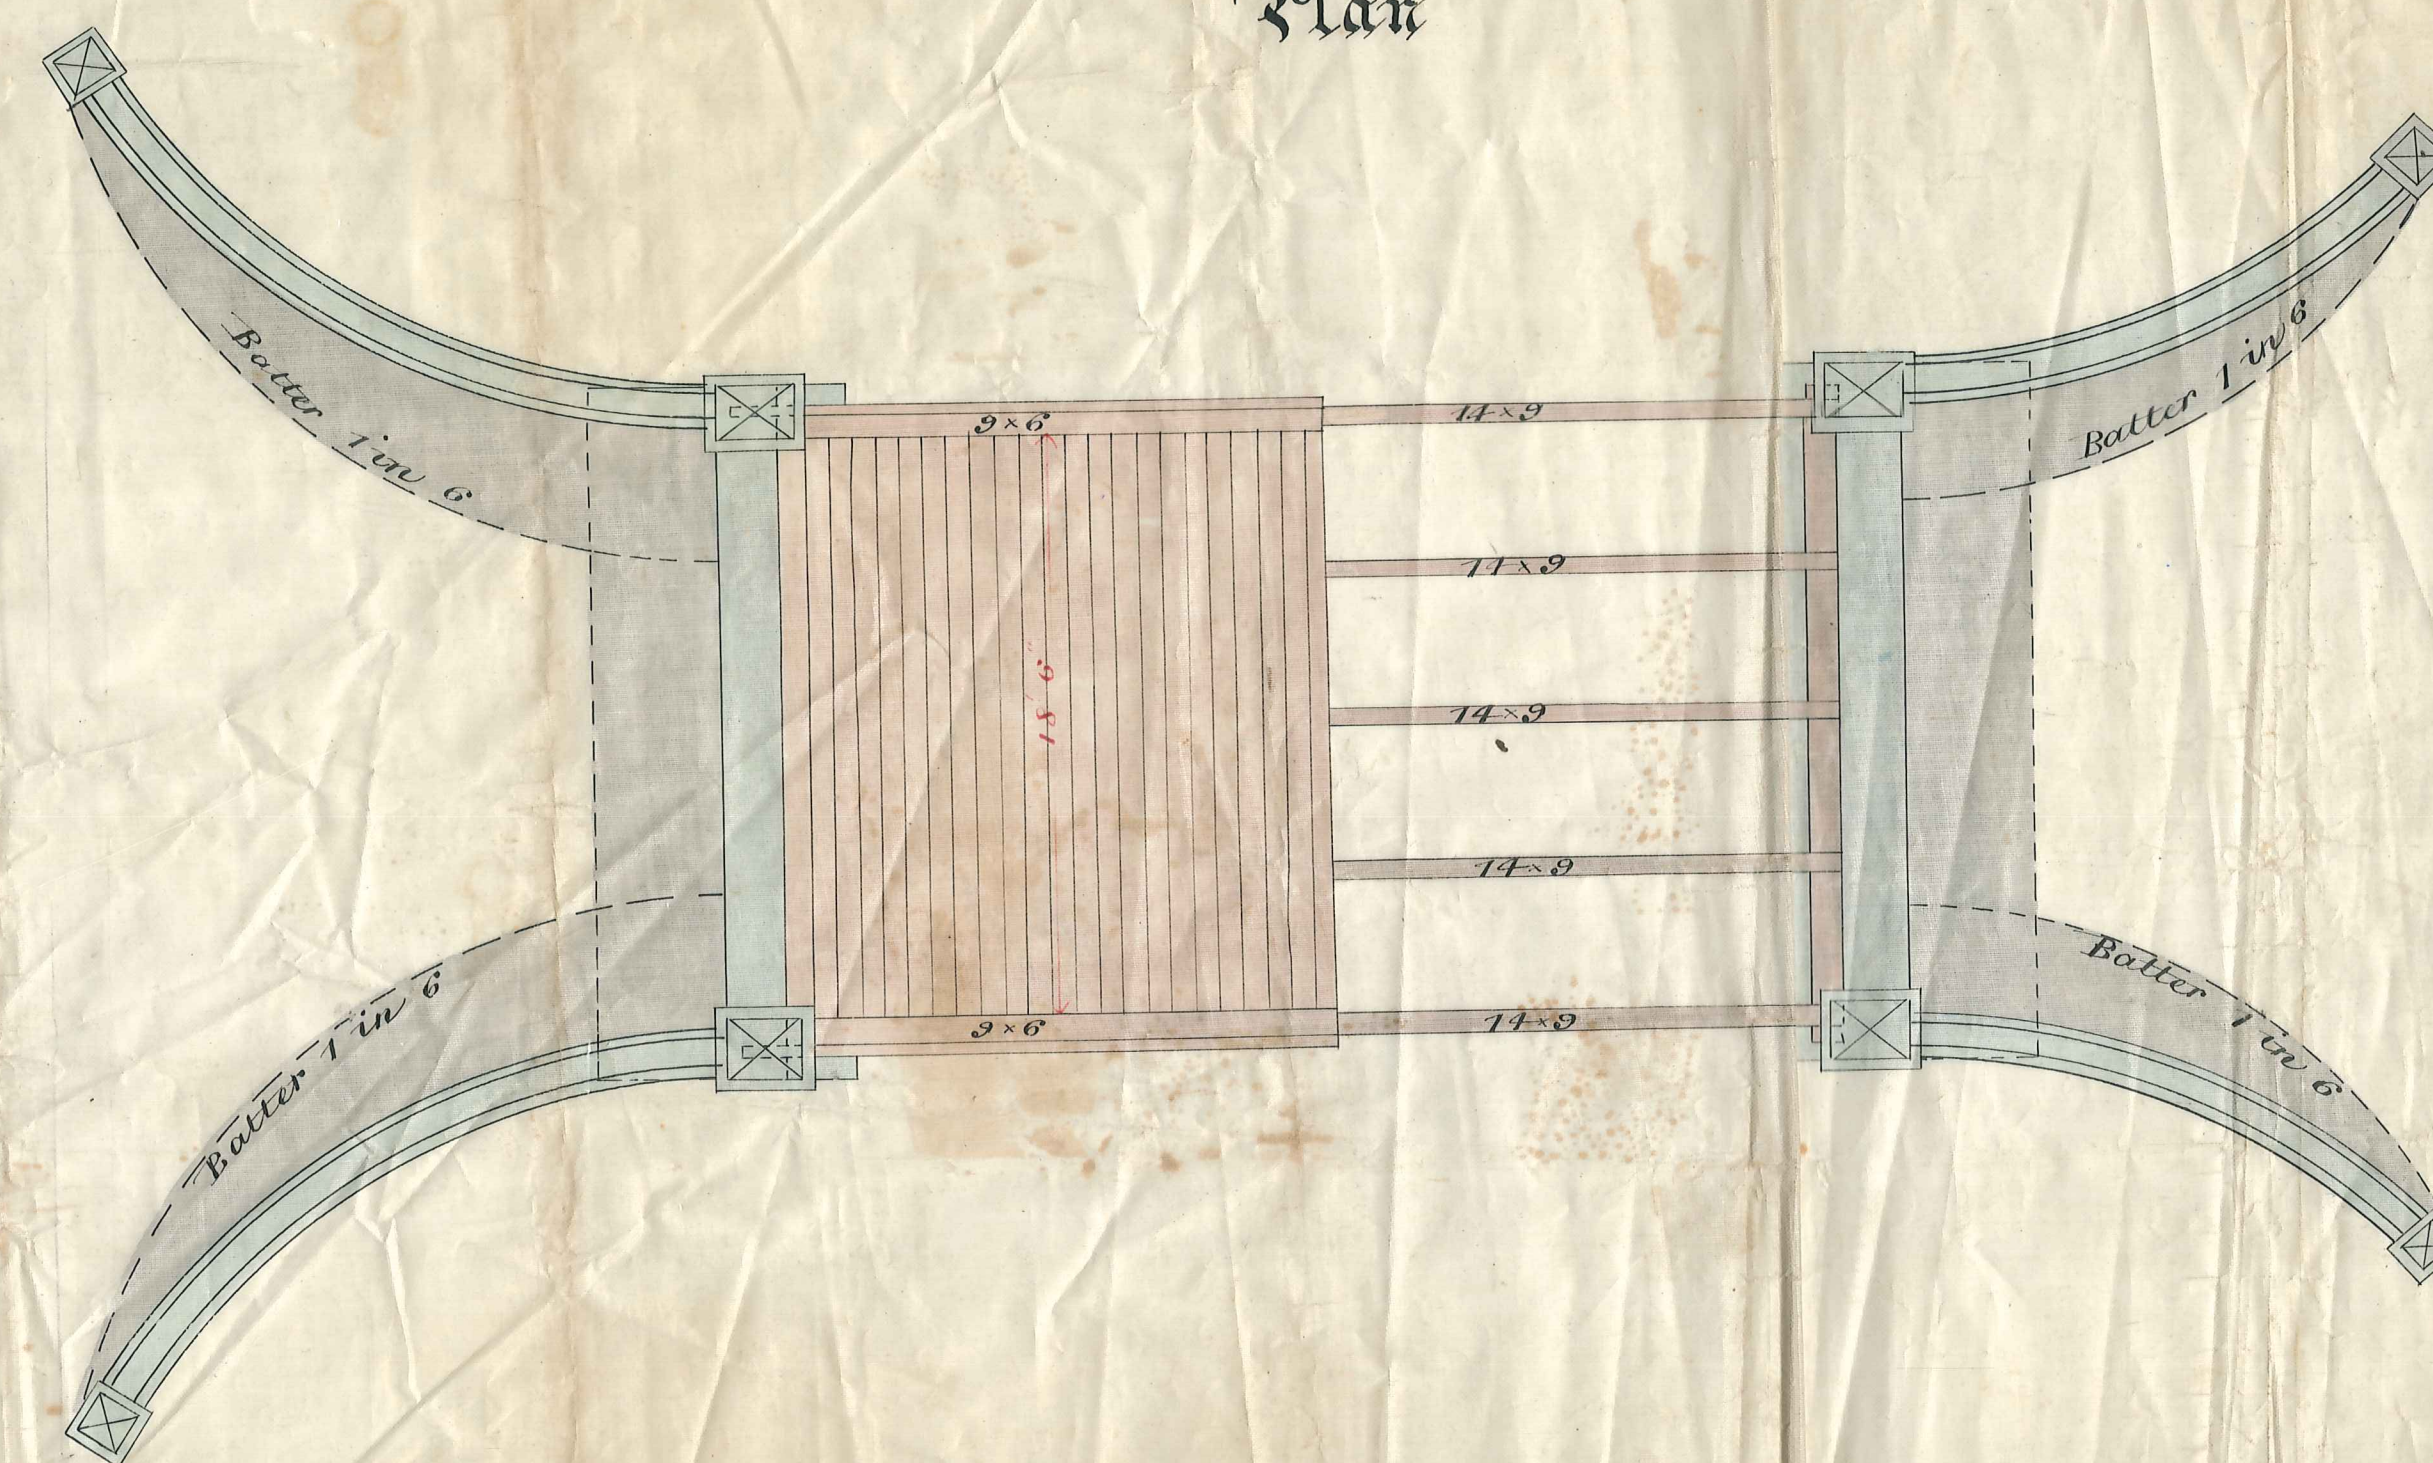

General Cross Section  
and  
Elevation of Wing-walls

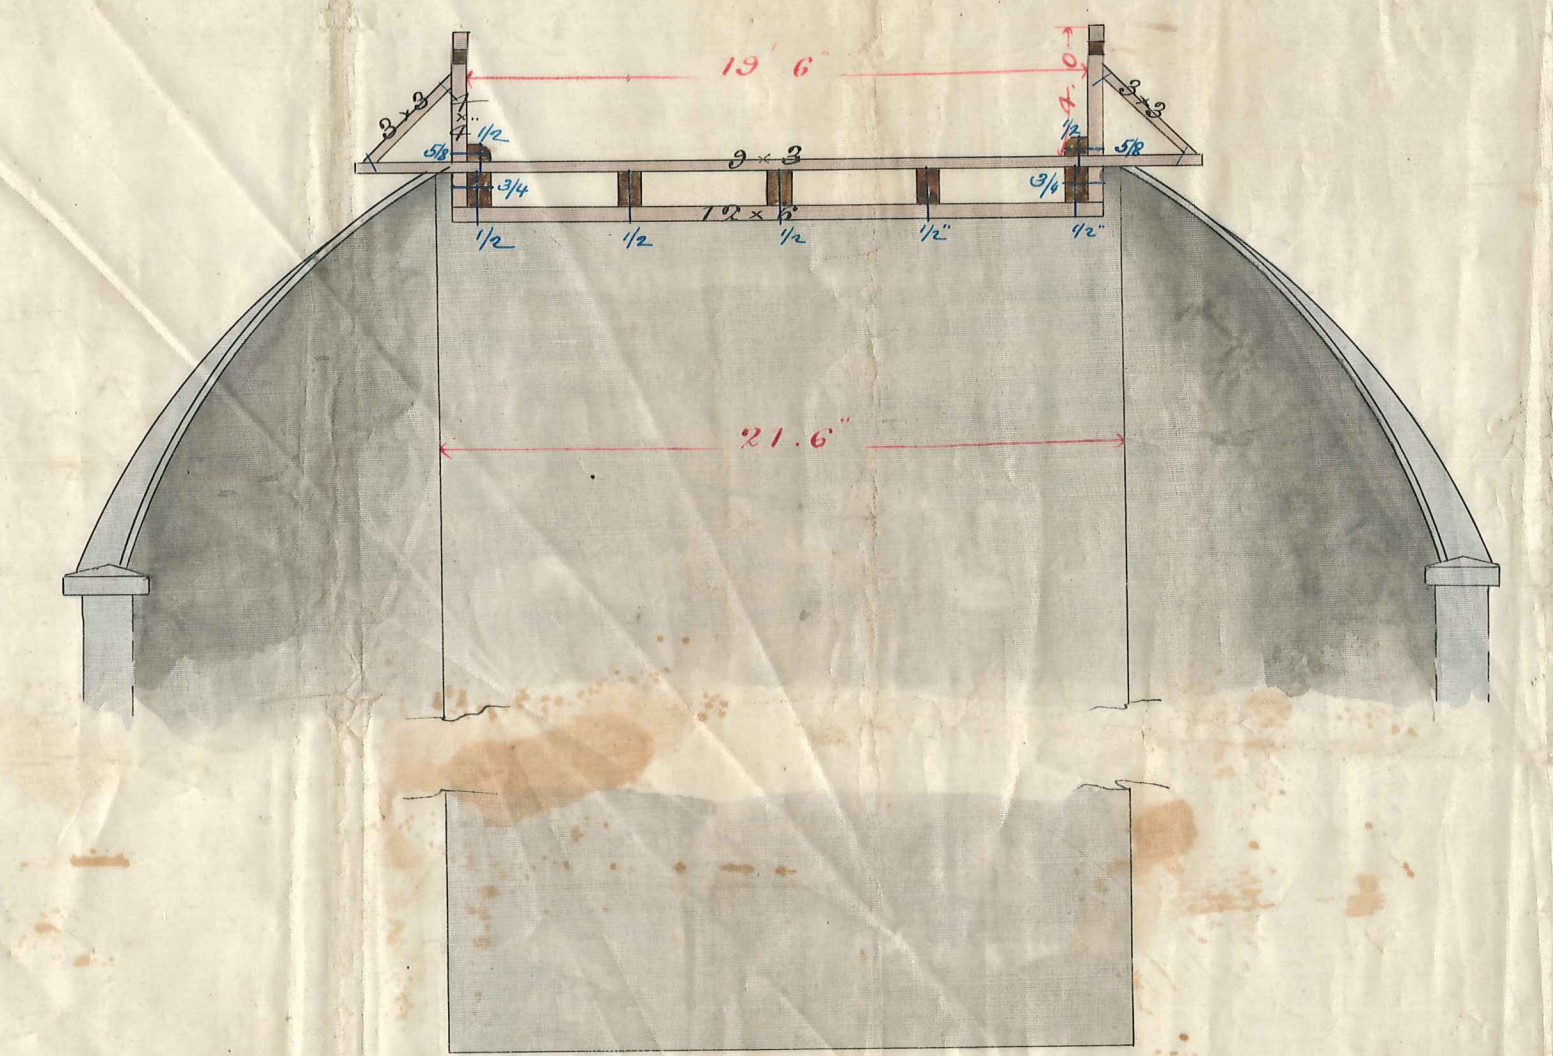

Scale

