



9 x 4 1/2
3/4 x
2 1/2 x 4 1/2

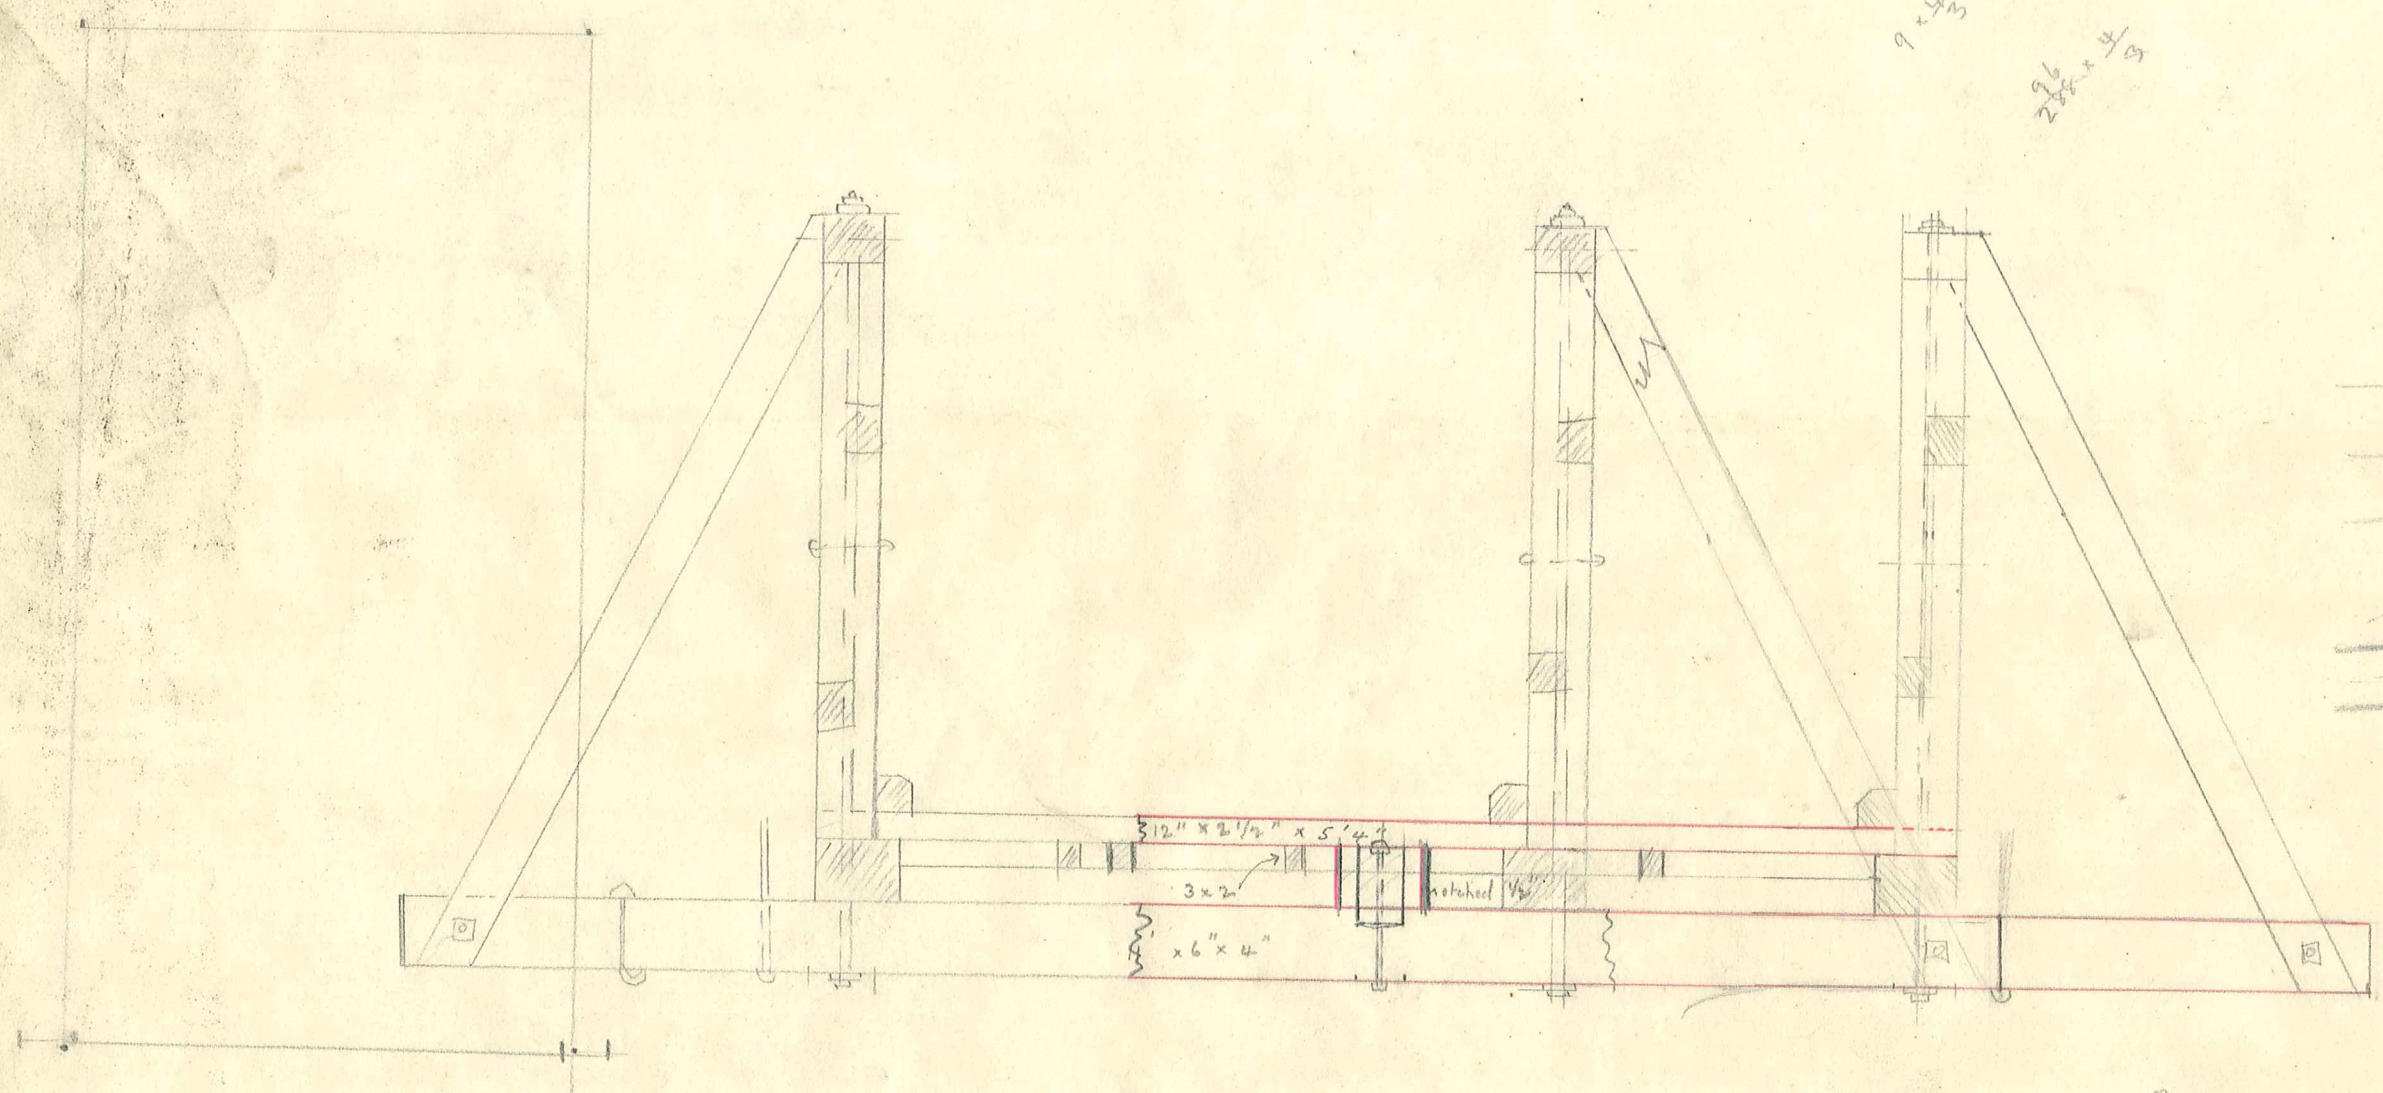

M.C.C. 058

Scale 3/4" = 1'

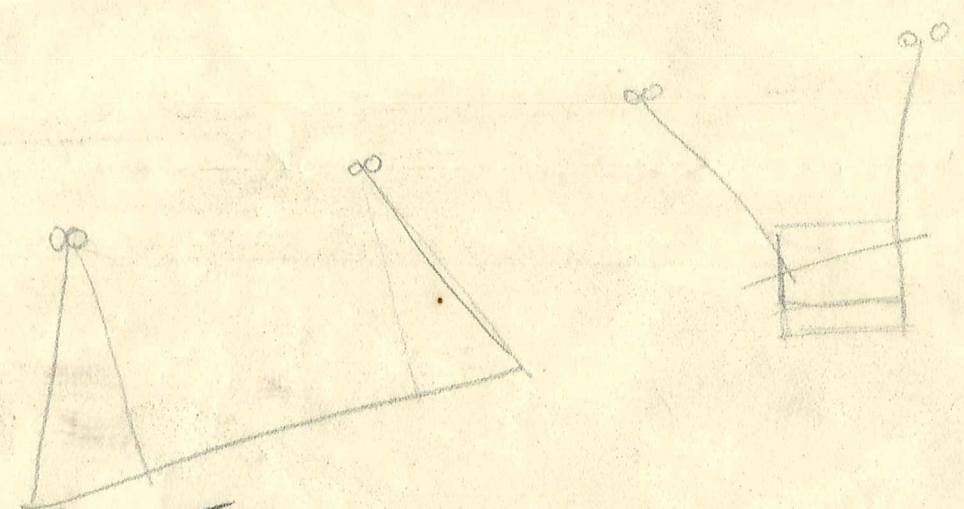

Tiroiti Tairi Br. Widening

Ma 58 (b)


May. 1927
see No 3.

MANIOTOTO COUNTY - CONTRACT N^o 122


ALTERATIONS TO CAMERON'S BRIDGE OVER TAIERI RIVER AT TIROIITI

Shewing details of Widening


see No 3 for old works

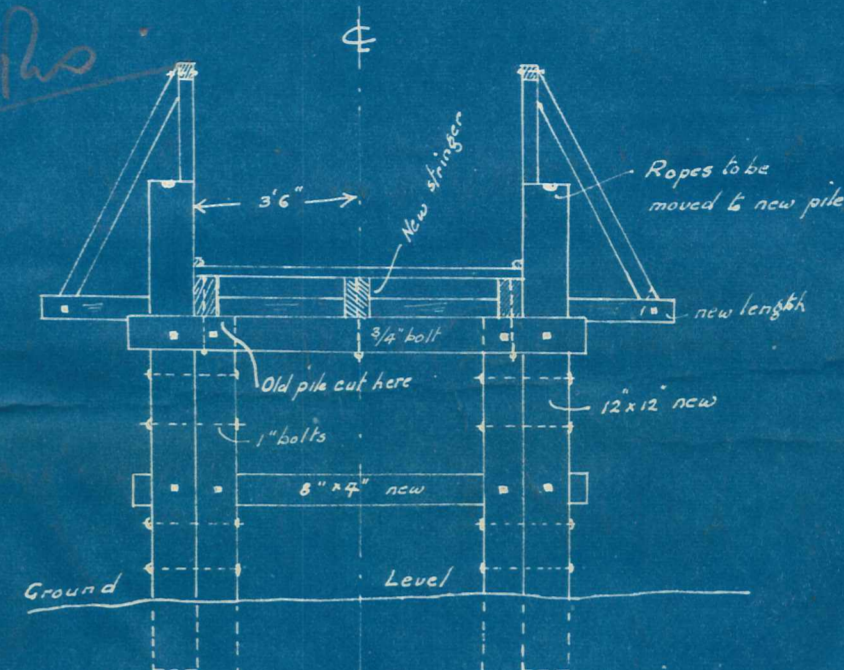


SECTION AT PIER 63 TO 17 FEET SPANS

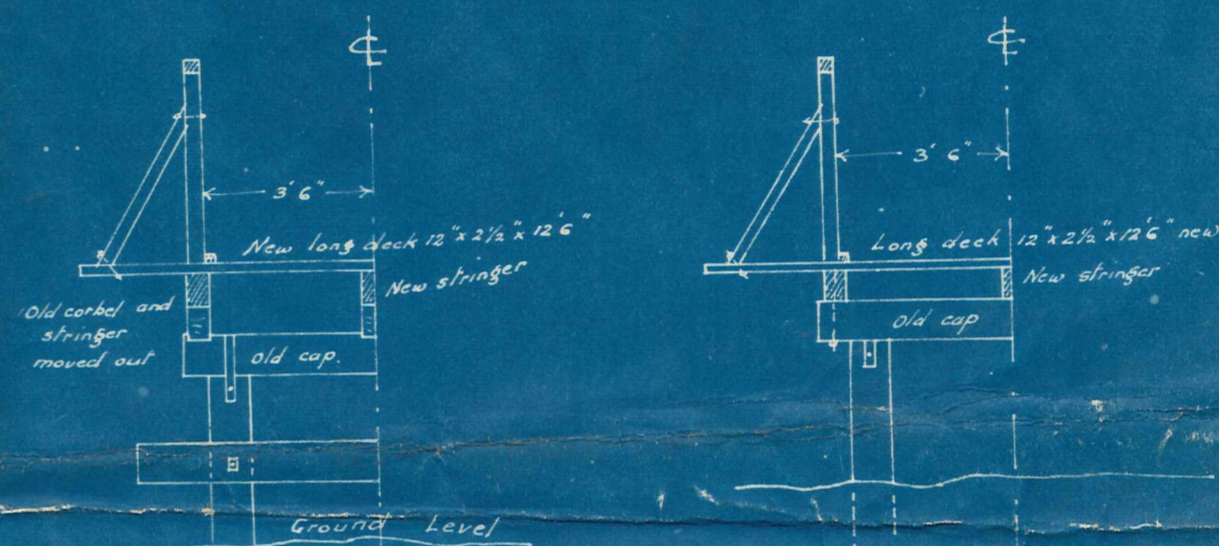


HALF END VIEW
Scale: 4 Feet to an Inch

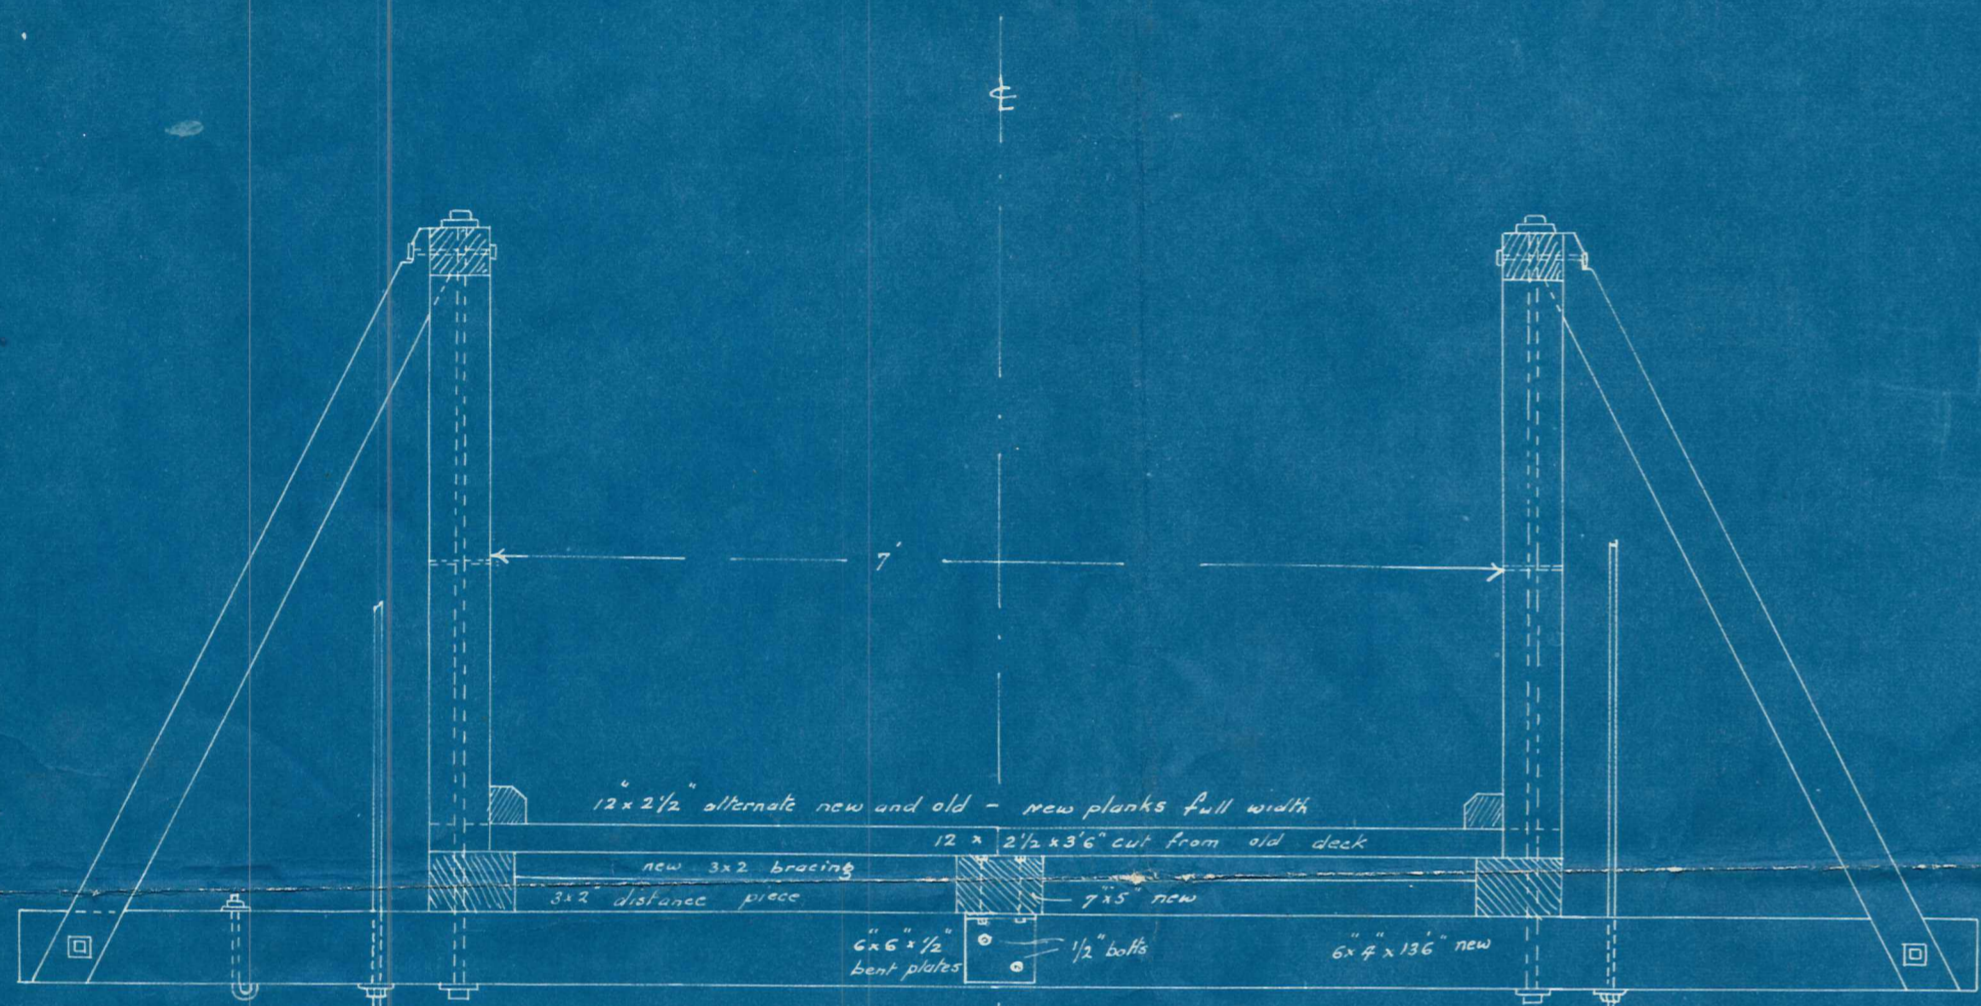

SECTION
Scale: 3/4 Inch = 1 Foot

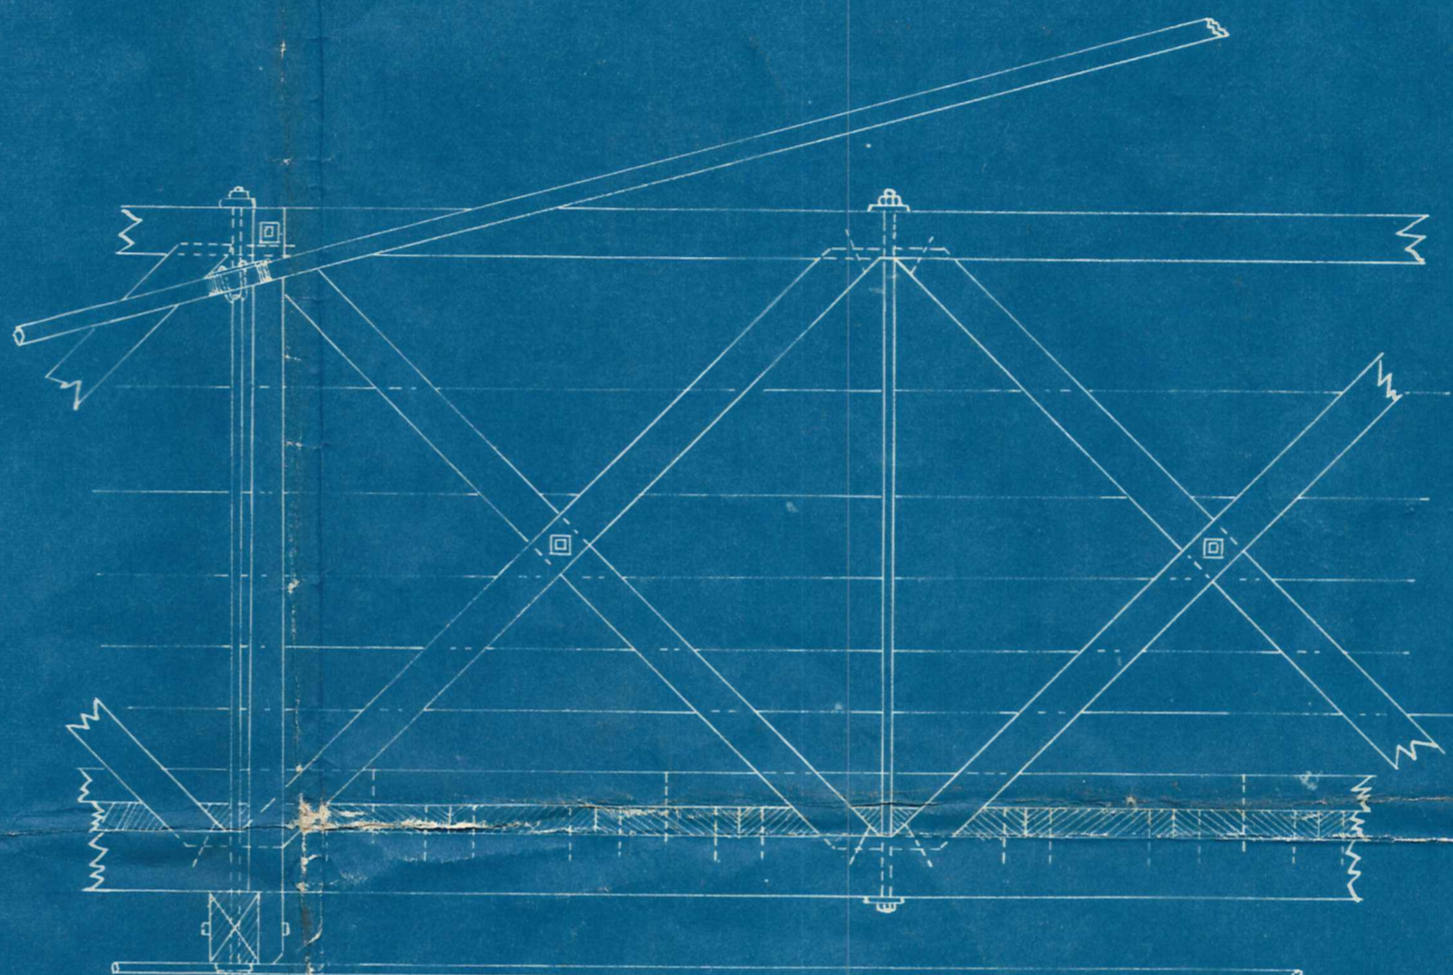

ELEVATION OF TRUSS
145 AND 63 FEET SPANS

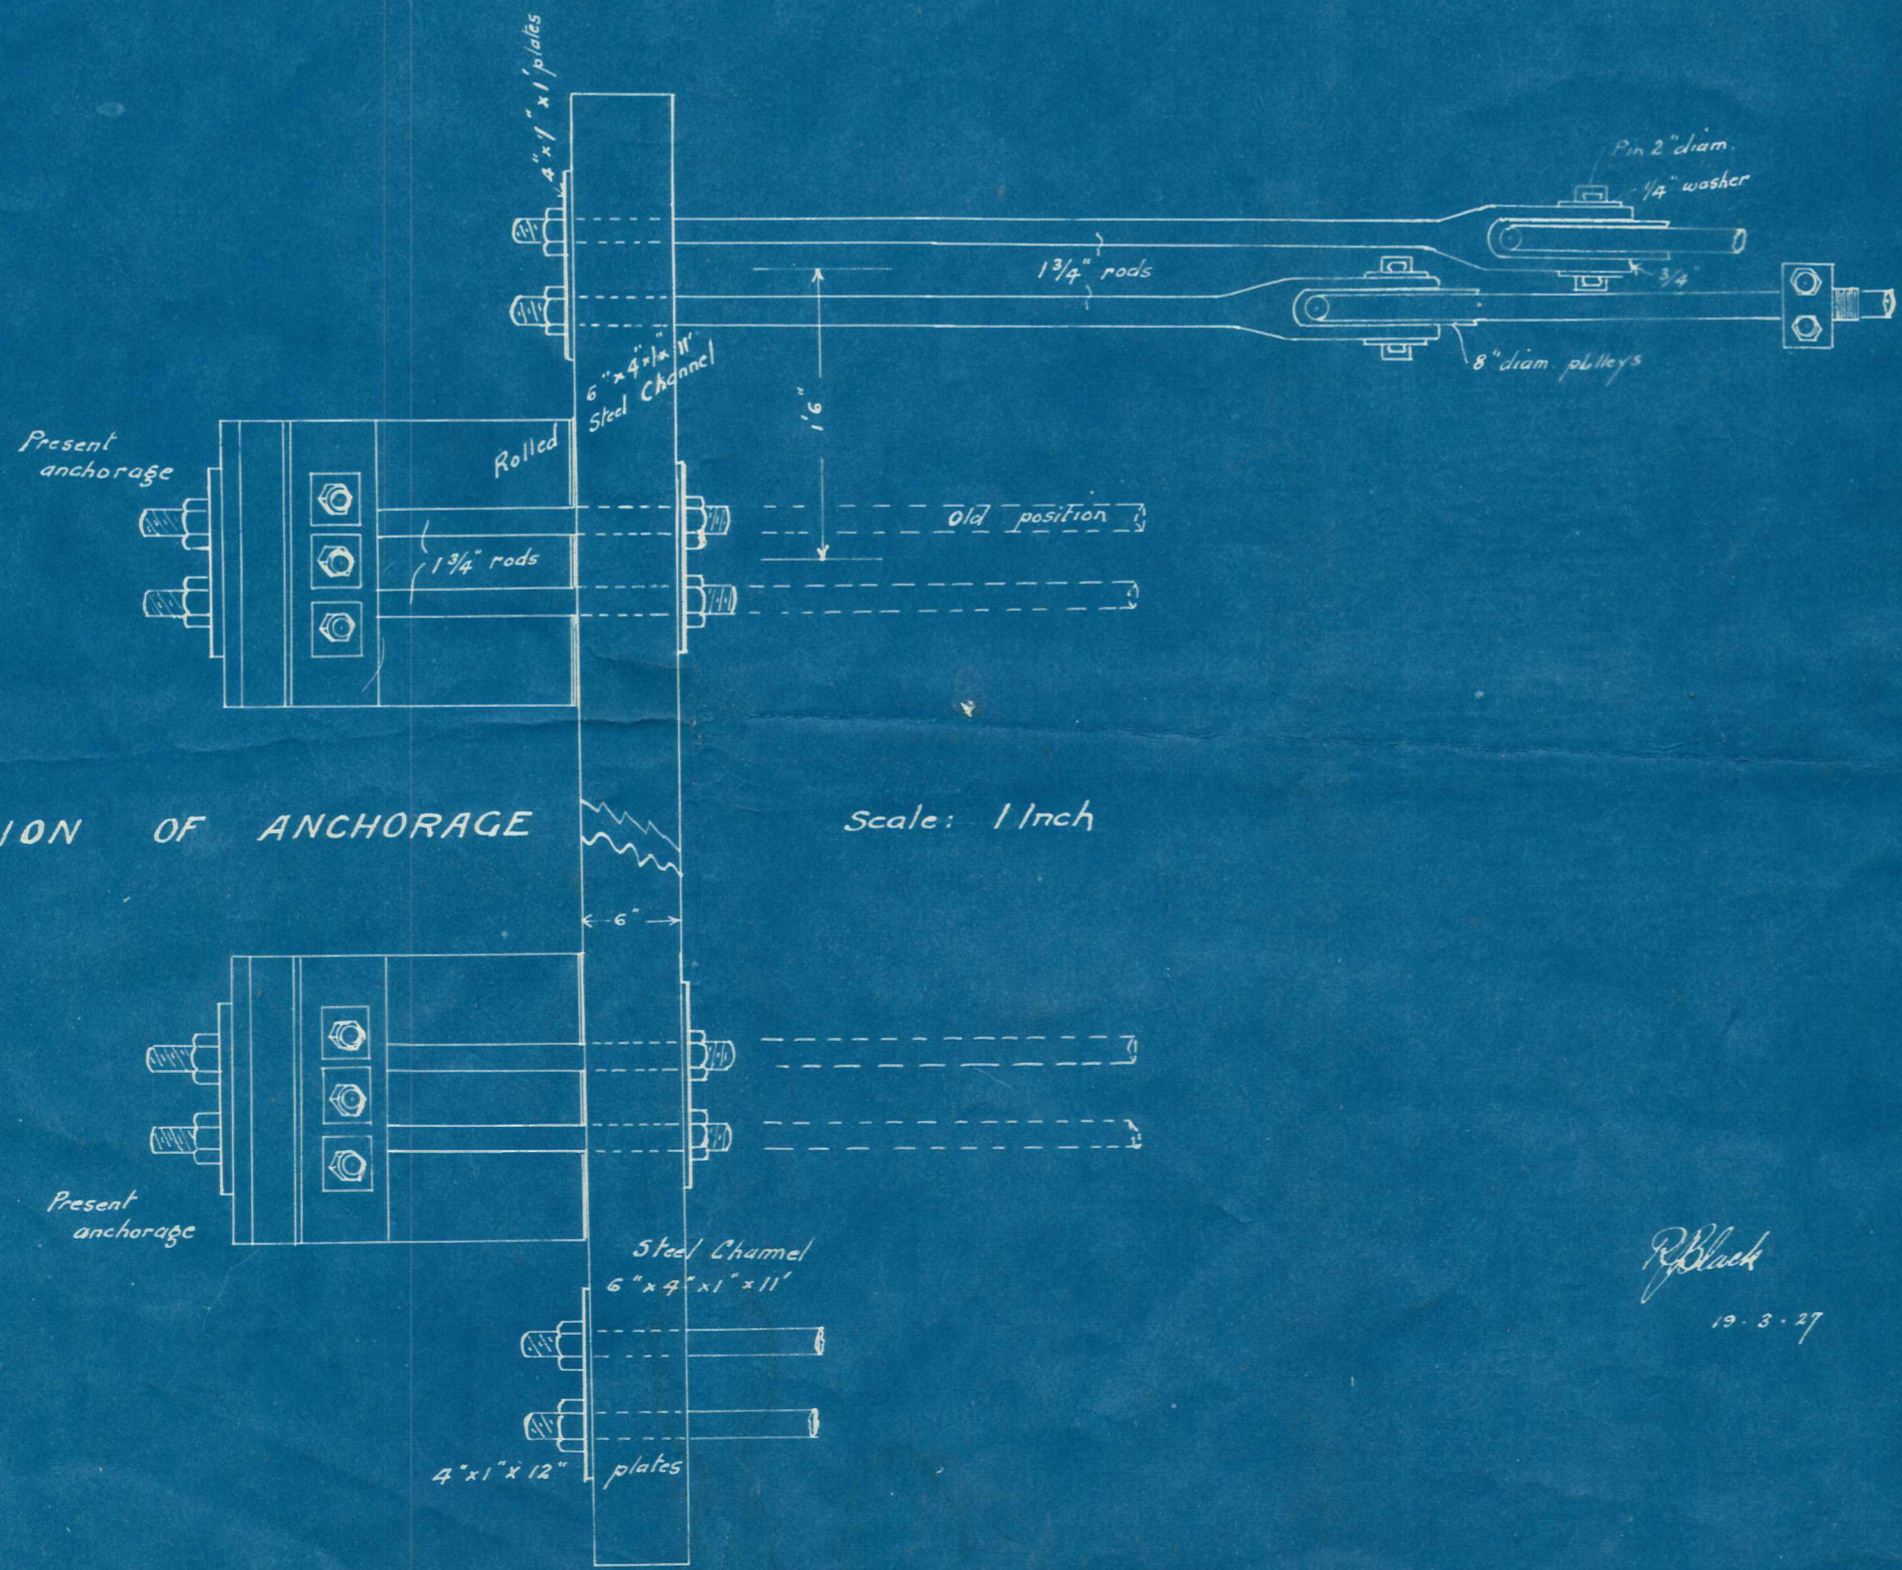

EXTENSION OF ANCHORAGE
Scale: 1 Inch



WEST APPROACH
Scale: 20 Feet to an Inch

P. Black
19.3.27

576 M.C.C.057