


PLAN
66'-0"=1"



LONGITUDINAL SECTION
Vertical 10'-0"=1"
Horizontal 66'-0"=1"

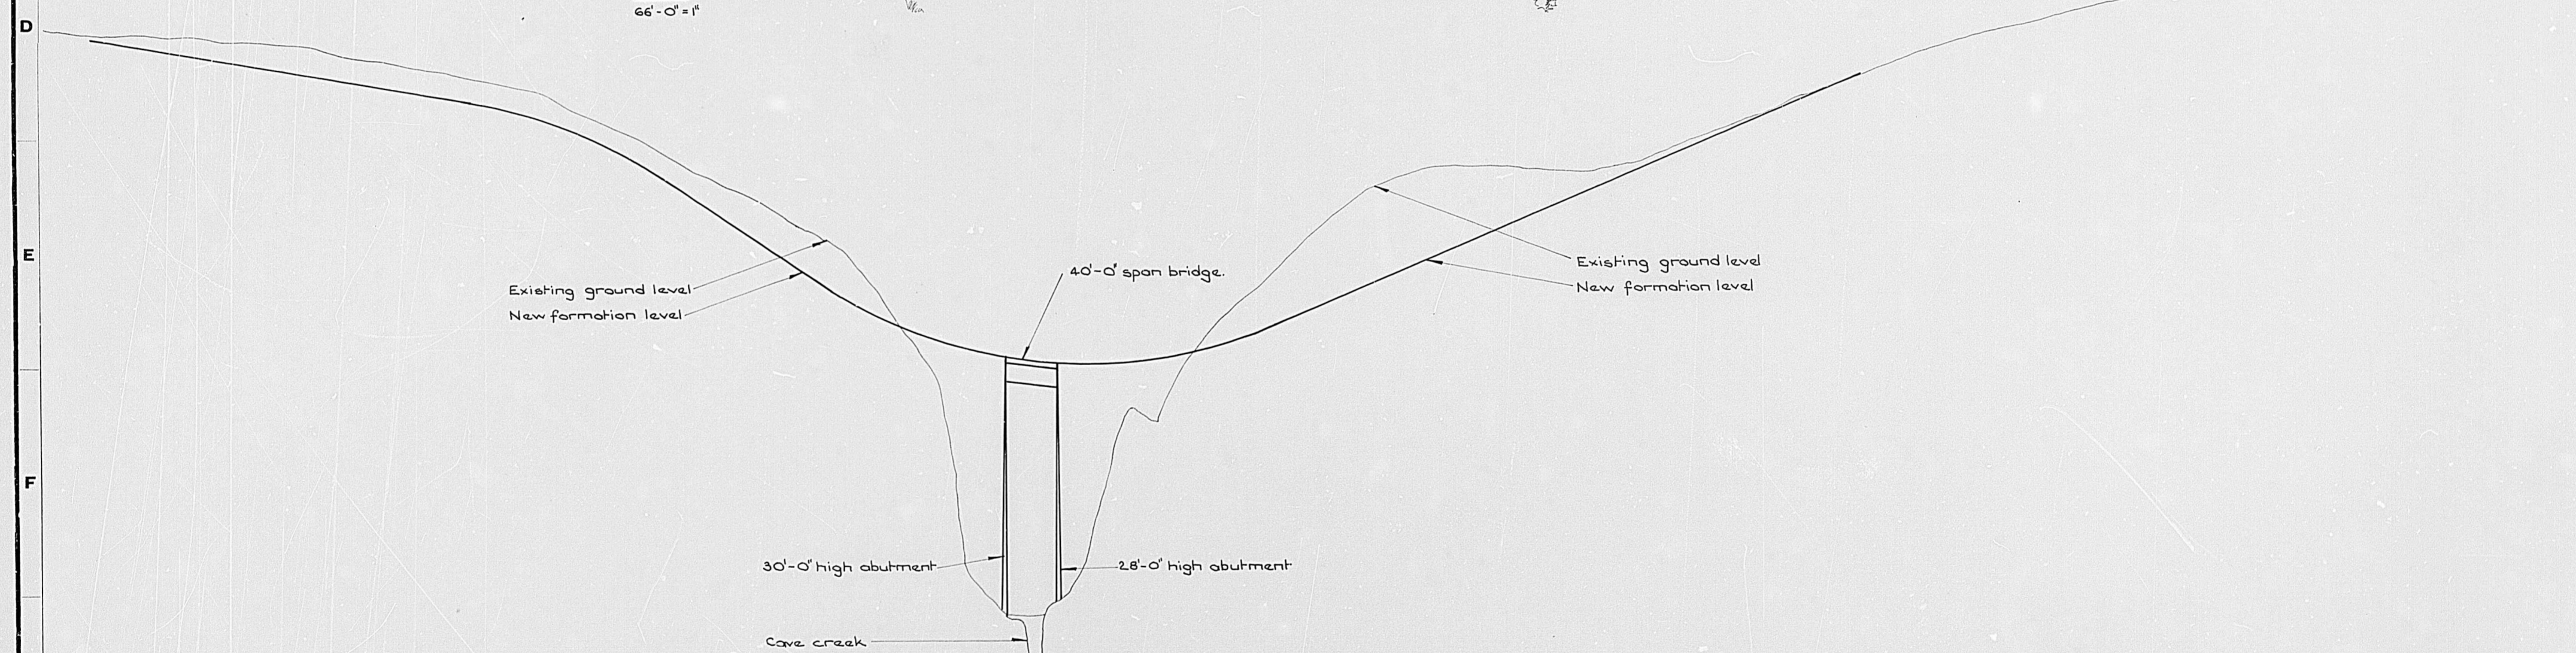

IT IS THE CONTRACTOR'S RESPONSIBILITY TO CHECK AND VERIFY ALL DIMENSIONS ON SITE

THIS DRAWING IS COPYRIGHT

T.H.JENKINS & ASSOCIATES CHARTERED CONSULTING ENGINEERS 55-59 GALA STREET, INVERCARGILL P.O.Box 93 Telephone 82-429			CAVE CREEK BRIDGE		
TUAPEKA COUNTY COUNCIL			PLAN & ELEVATION		
Designed	Checked	Scale	No in Set	Project No.	Dwg. No.
Drawn A.J.S.	Date March '74	As shown Approved		5260	