


A65

to be revised
1911/7

OTAGO CENTRAL RAILWAY

Clyde Station

Scale 30' = 1" = 100'

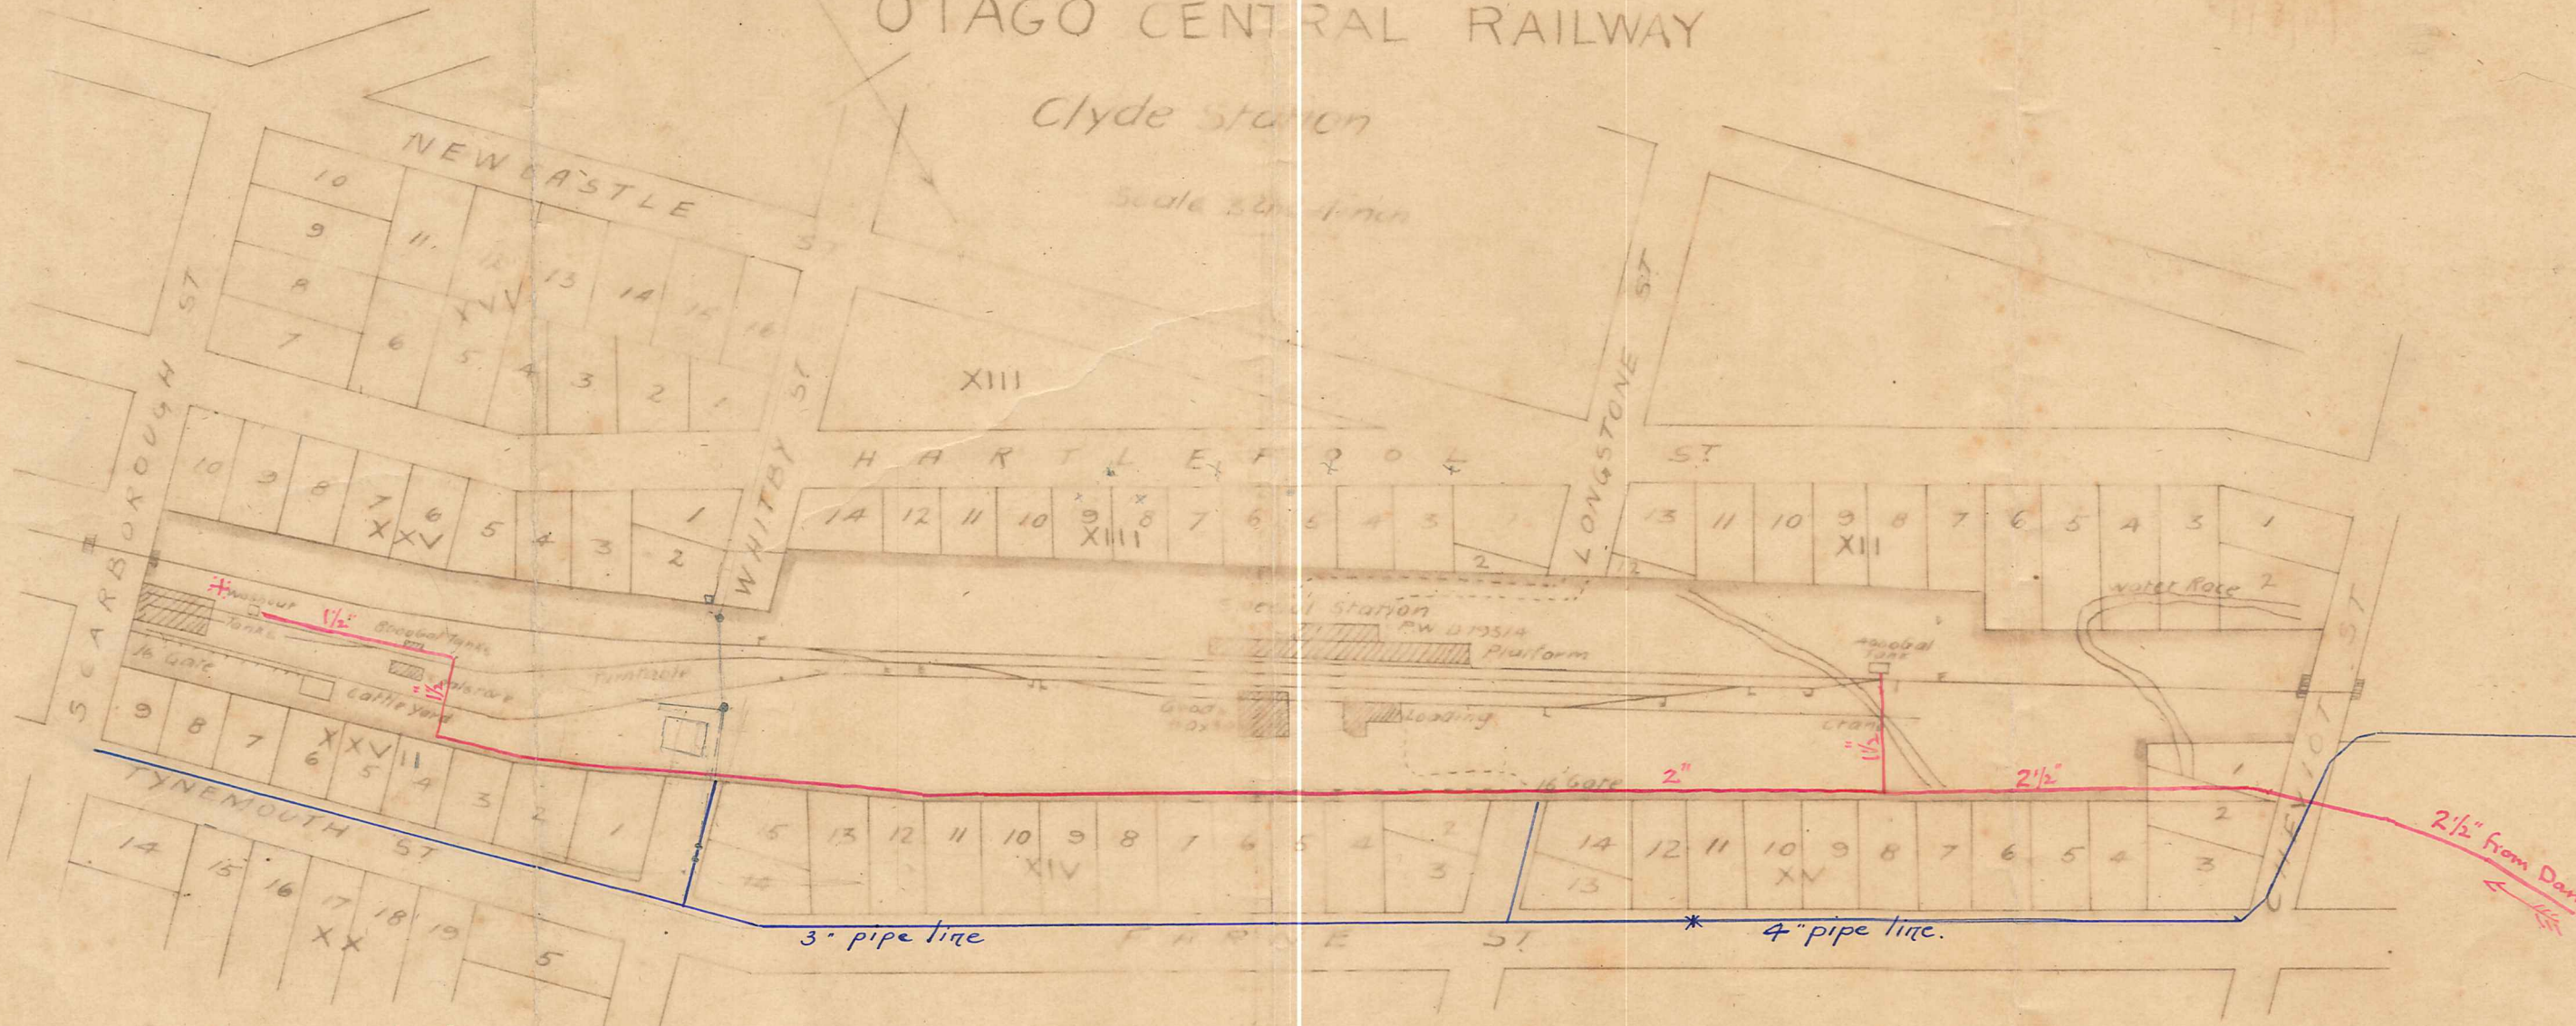

* 2" washout service from tanks to Engine Shed.

Clyde. Water Service Reticulation.
Copy of Plan supplied by P.W.D.

A65

1804

111/7