



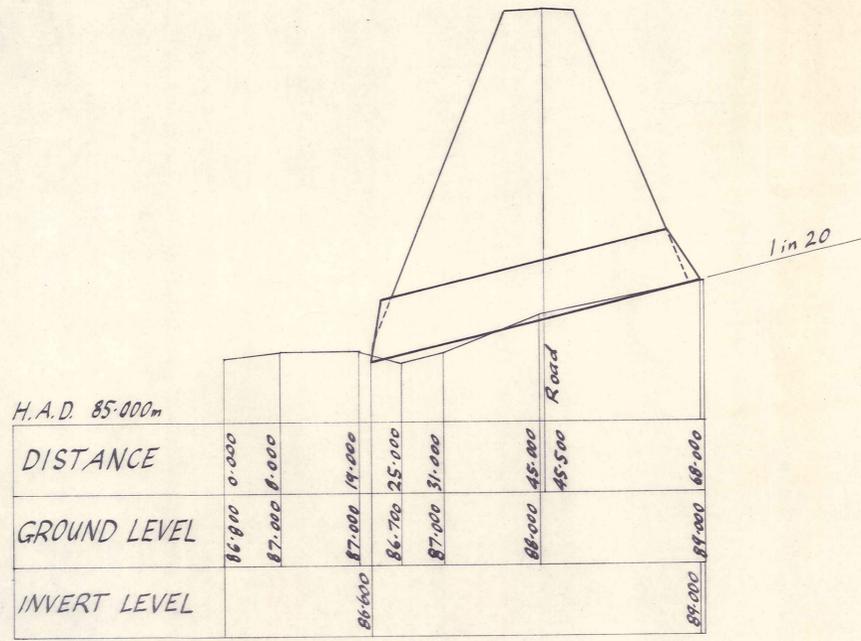

300  
200  
150  
100  
50  
30  
10  
0  
mm  
INCHES

PLAN  
Scale 1:500

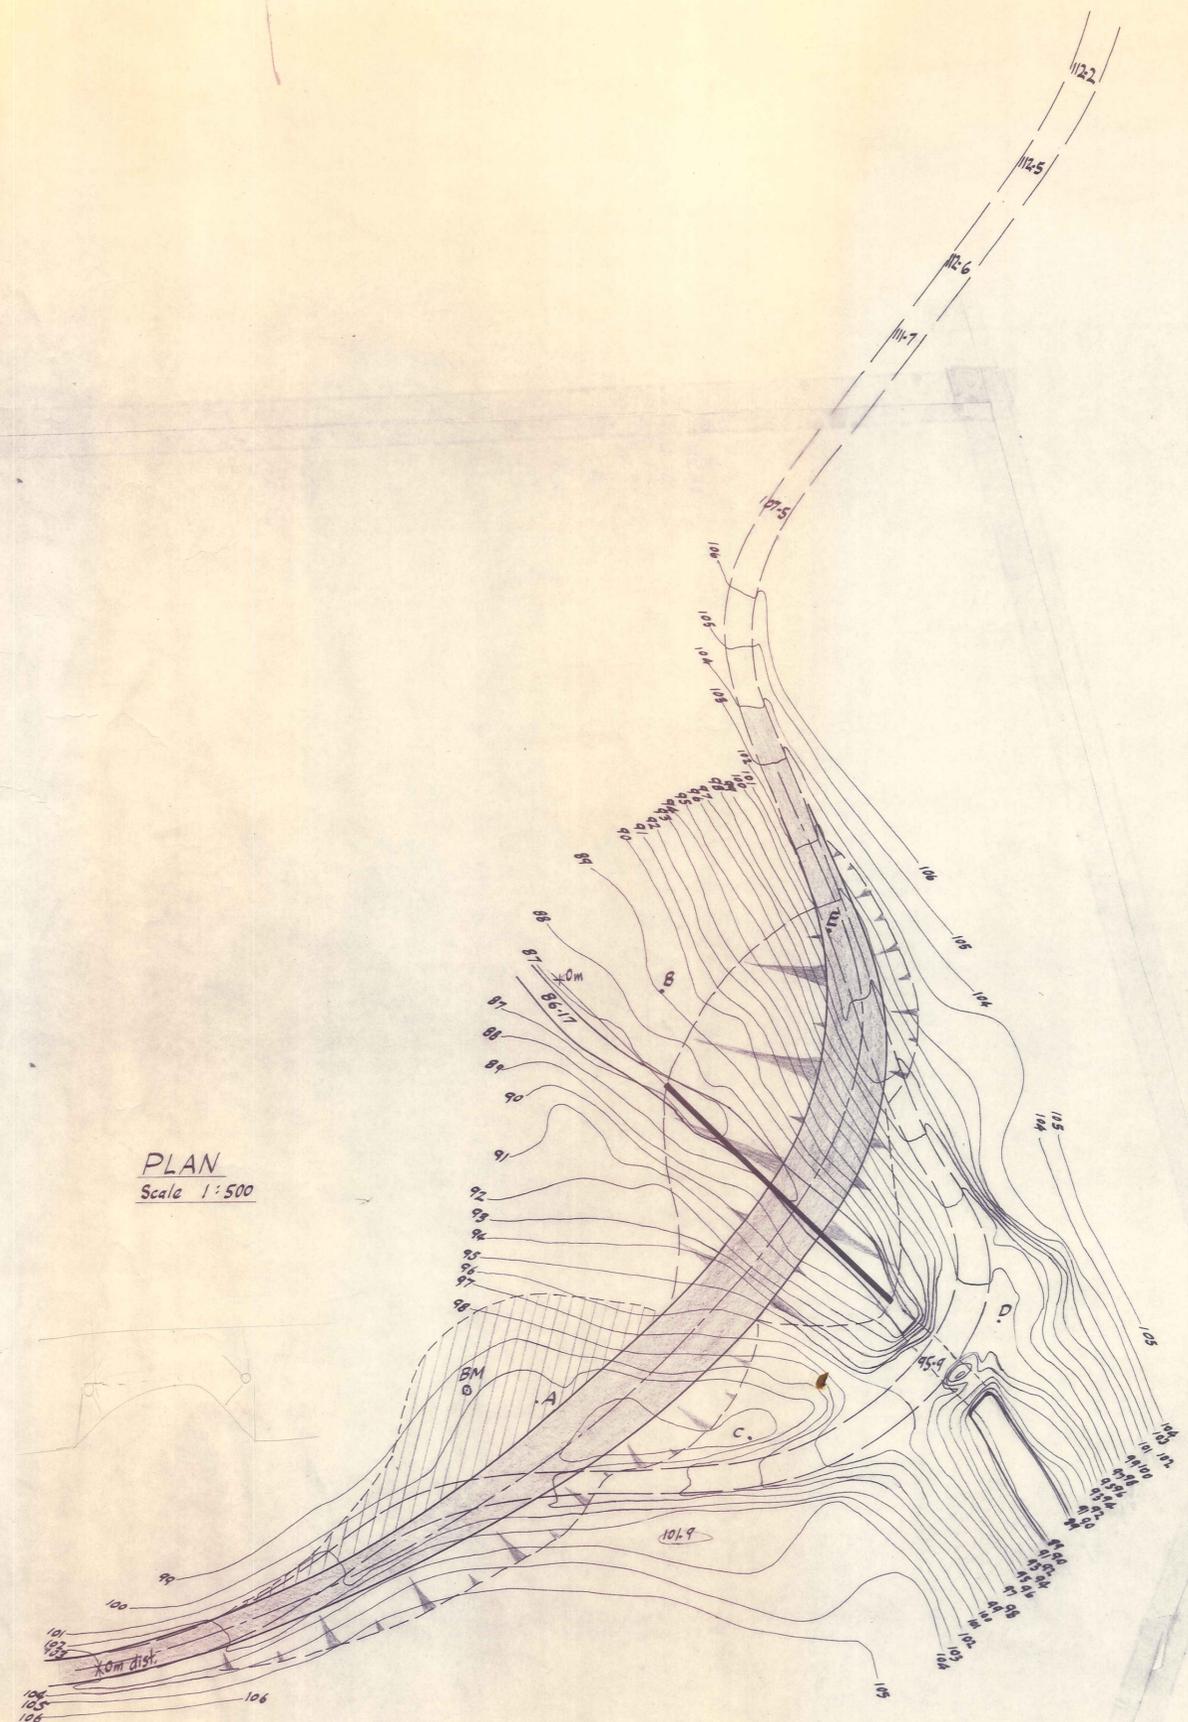

H.A.D. 85.000m

DISTANCE	GROUND LEVEL	INVERT LEVEL
0.000	86.800	
8.000	87.000	
14.000	87.000	86.600
25.000	86.700	
31.000	87.000	
45.000	88.000	
45.500		89.000
68.000		

STREAM PROFILE on PIPE  $\phi$   
Scales Horiz 1:500  
Vert 1:10

**PRELIMINARY PLANS**  
NOT FOR CONSTRUCTION

DUFFILL WATTS & KING LTD  
CONSULTING CIVIL & STRUCTURAL ENGINEERS  
Dunedin P.O.Box 5269 Ph 777-133 Invercargill P.O.Box 576 Ph 83-049  
Balclutha P.O.Box 220 Ph 81-664 Cromwell P.O.Box 82 Ph 90-391

**MANIOTOTO**  
**COUNTY COUNCIL**

DANSEYS PASS ROAD  
STONE BRIDGE REPLACEMENT

AMENDMENTS		NAME	DATE	JOB NO.	Sheet No
NO.	BY	DATE	Appvd.	8946	1
			Surveyed		
			Drawn		
			Calculations		
			Traced		
			Checked	File 6/10/78	LB 384
			Approved		