


Chainage	11.35 - 300	11.05 - 200	10.9 - 100	0.0	100	200	300	310	343	370	400
Existing Surface	11.35	11.05	10.9	10.6	10.6	10.5	10.8	10.8			11.0
New Surface				10.81	10.91	11.13	11.29	11.31			
Fill				.19	.37	.63	.49	.51			
Gradient				← 1 in 412 →							

Longitudinal Section

Scales: Horizontal : 50 fts. = 1 in.


Vertical : 1 ft = 1 in.

Metal: Rd. 95 yds
Path 35 yds.

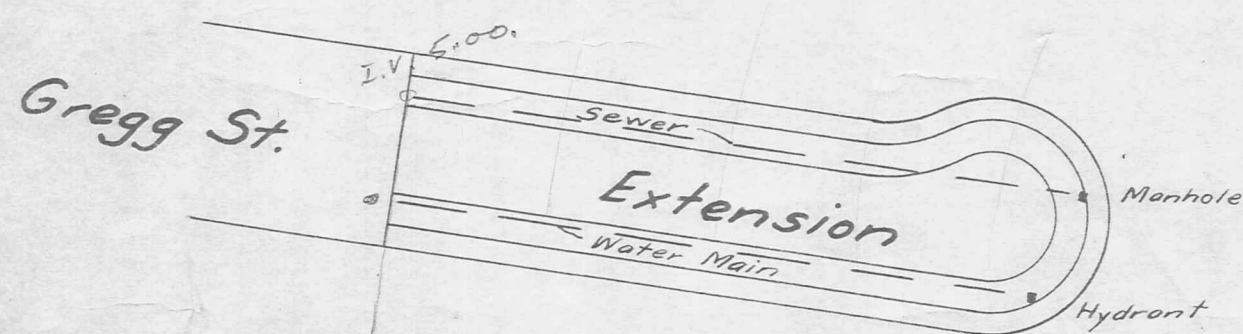


Plan of New Street.

Scale: 1 ch. = 1 in.

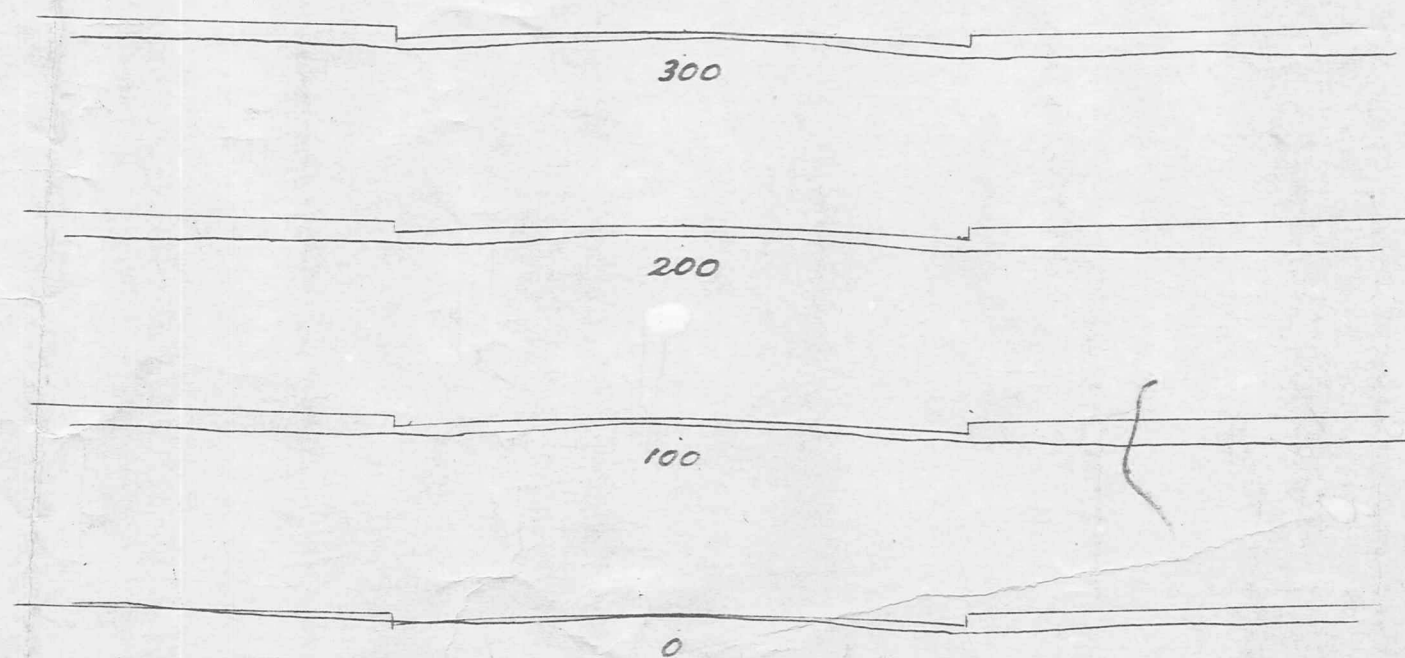

Cross Sections Scale: 10 ft. = 1 in.

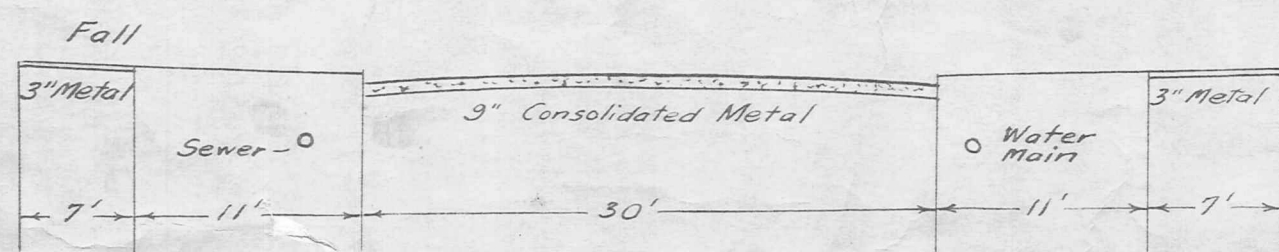

Typical Cross Section.

Scale: 10 ft = 1 in.

Plan of Extension to Gregg St.

for J. D. Sinclair.

Scales as shown.