




VERTICAL CURVE DETAIL AT 100'

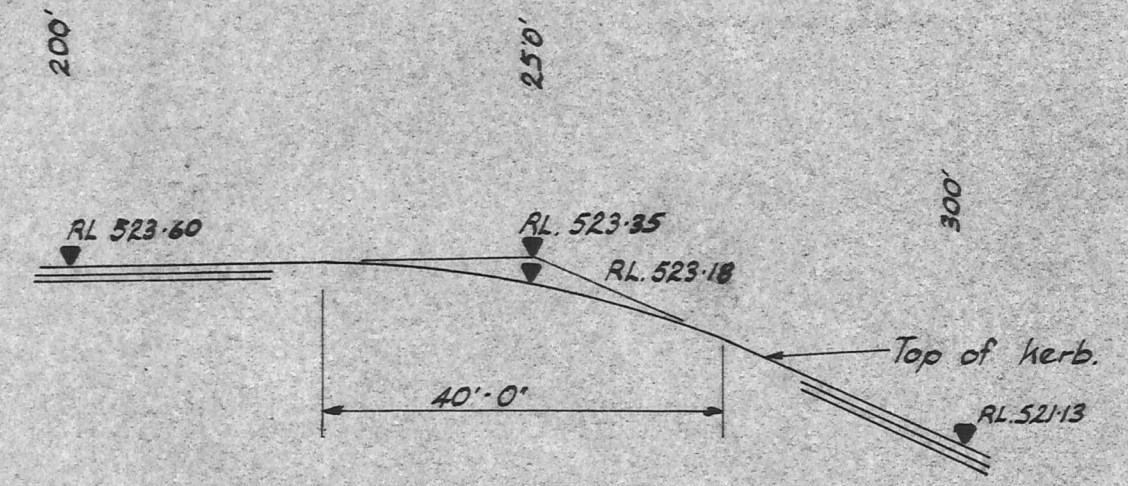

VERTICAL CURVE DETAIL AT 250'

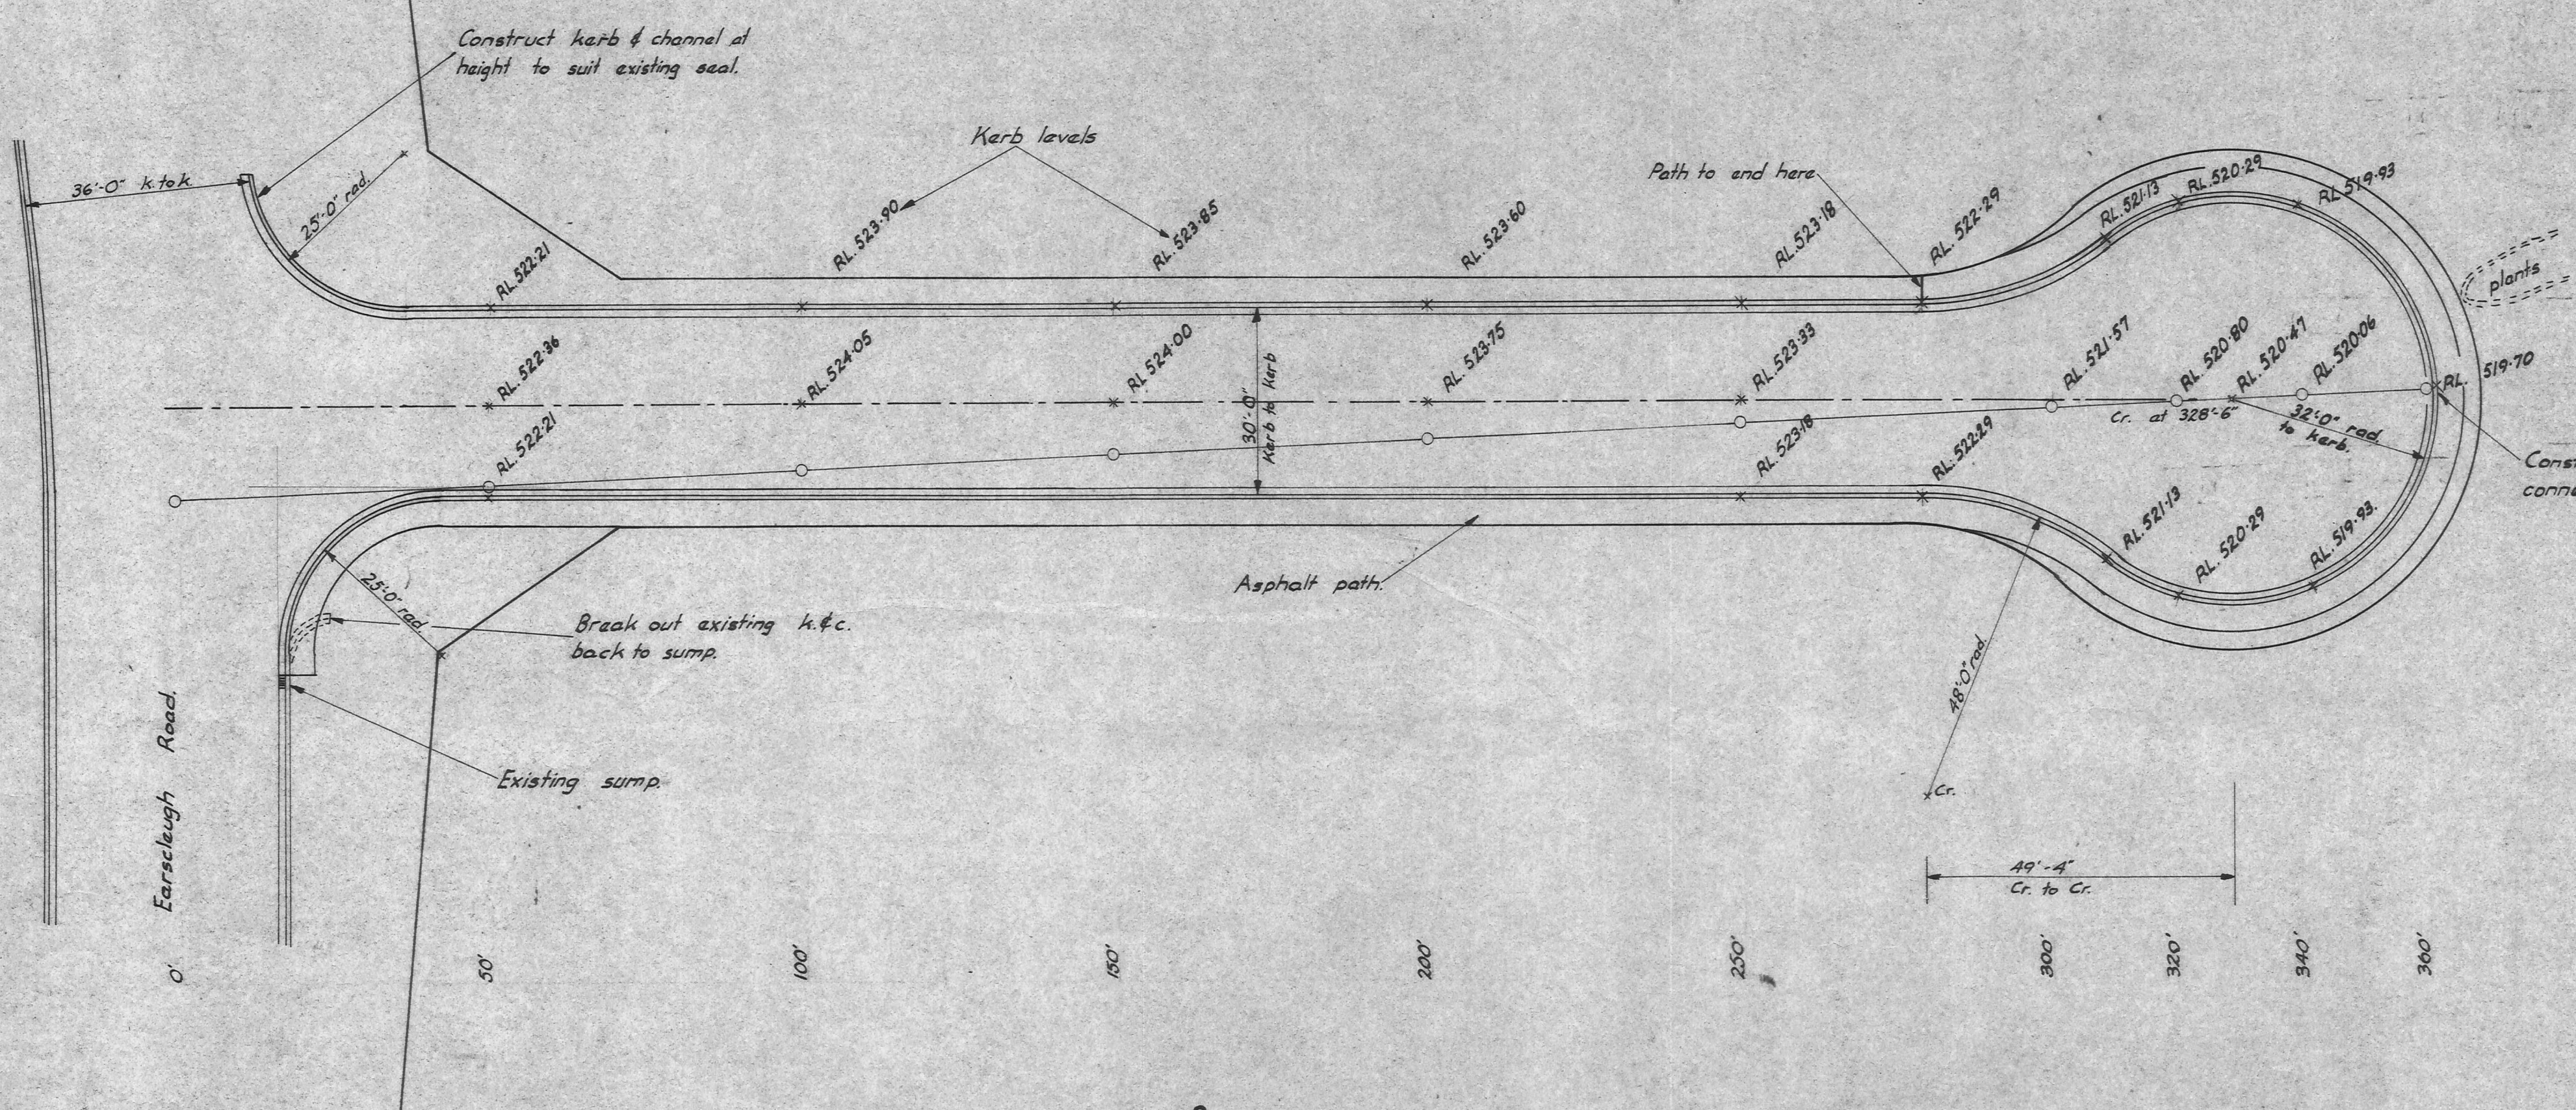

PLAN
Scale: 20 feet to an inch.

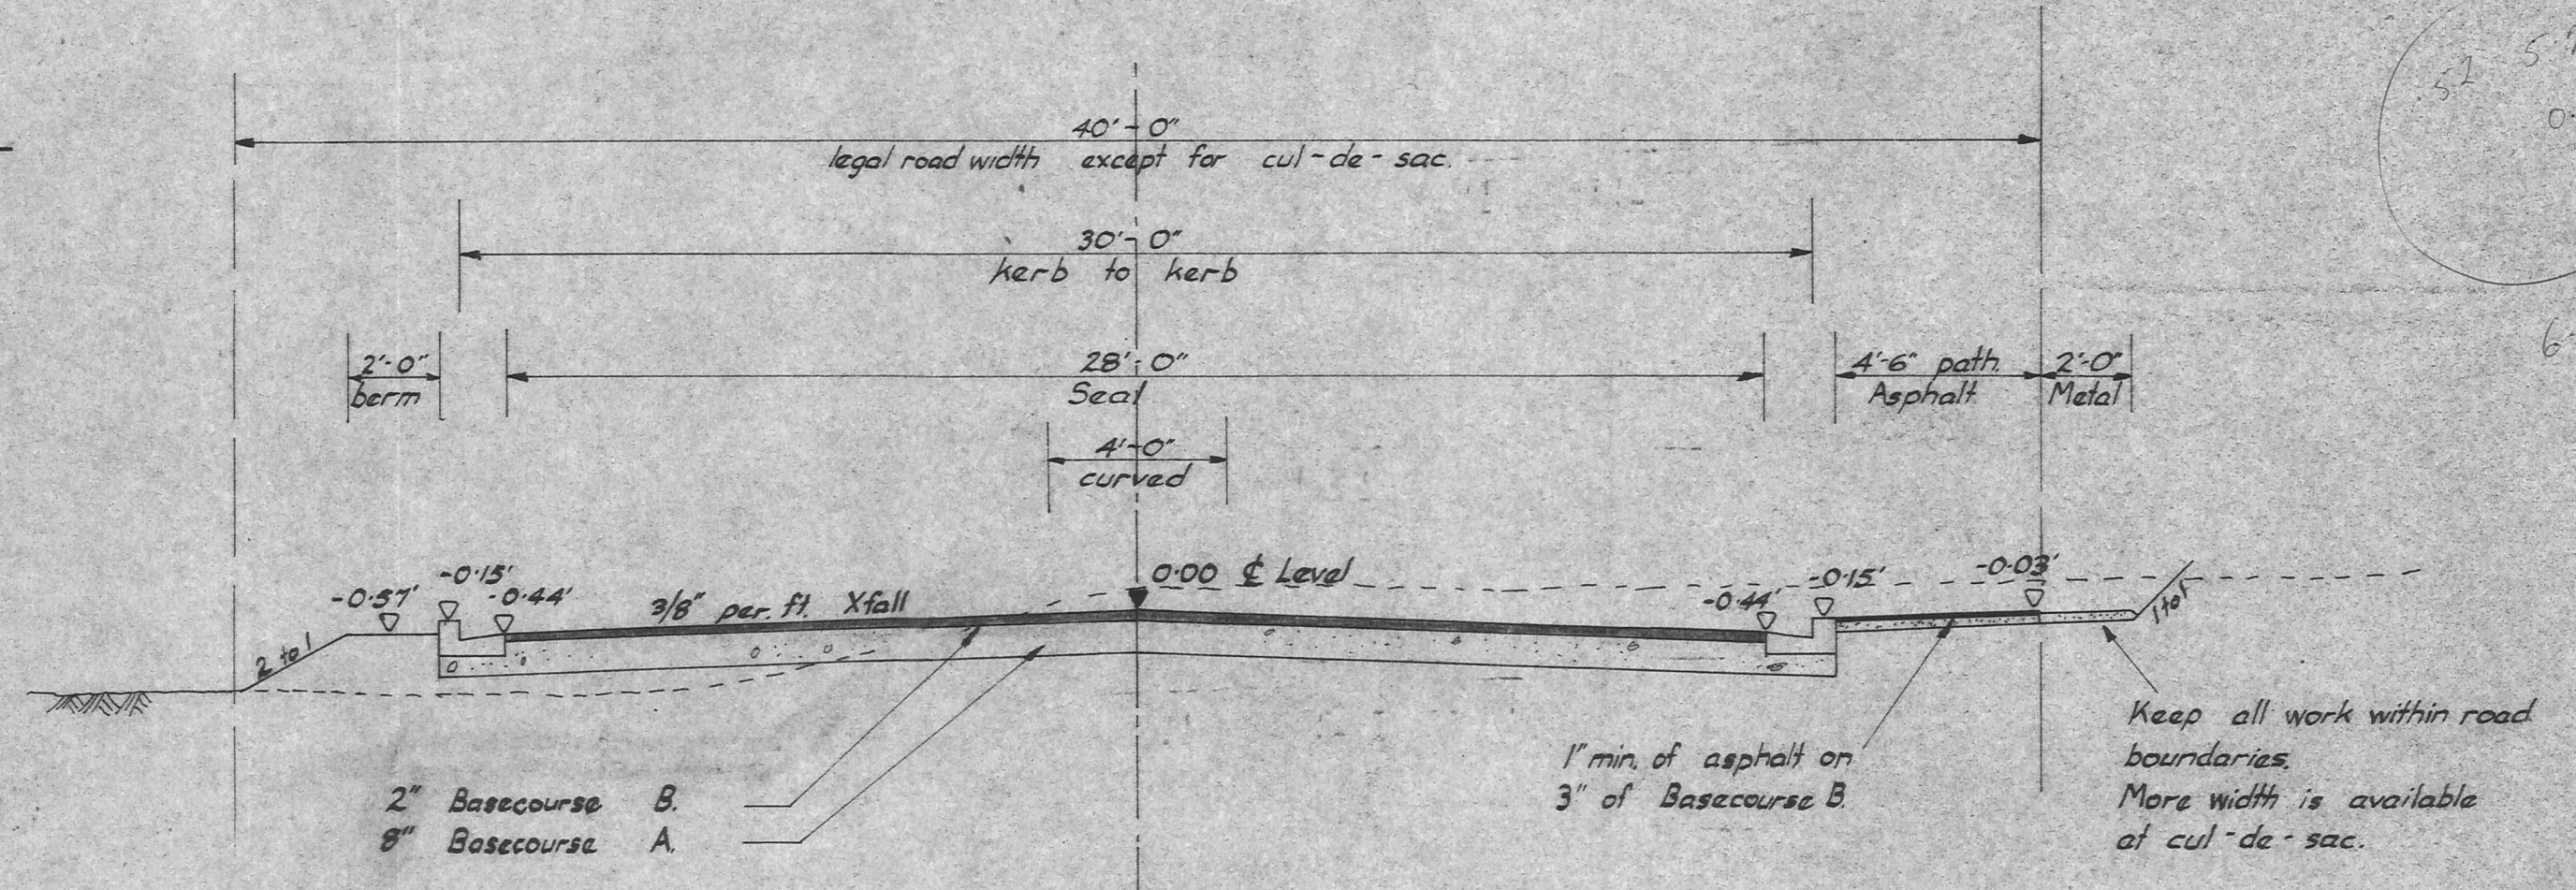

UNNAMED STREET
TYPICAL CROSS SECTION
Scale: 4ft. to an inch.

360
720
1130
720
1850

52.52
0.00

6.7
5

ALEXANDRA
BOROUGH COUNCIL



UNNAMED STREET. COUNCIL SUBDIVISION
CONSTRUCTION OF KERBS, PATHS & SEALING

AMENDMENTS					NAME		DATE
No.	By	Date	Description	Apprd.			
					Surveyed	A. H. Govan	Oct. 71
					Drawn	G. R. Duff	Feb. 72
					Calculations	" "	" "
					Traced	M. J. Blakie	March "
					Checked	" "	" "
					Approved	M. J. Blakie	17/2 72

DUFFILL, WATTS & KING
CONSULTING CIVIL & STRUCTURAL ENGINEERS
DUNEDIN & INVERCARGILL N.Z.


File
JOB No.
6399/1
L. Bk. 63
F. Bk. 48
Sheet 1 of 2 Sheets

271

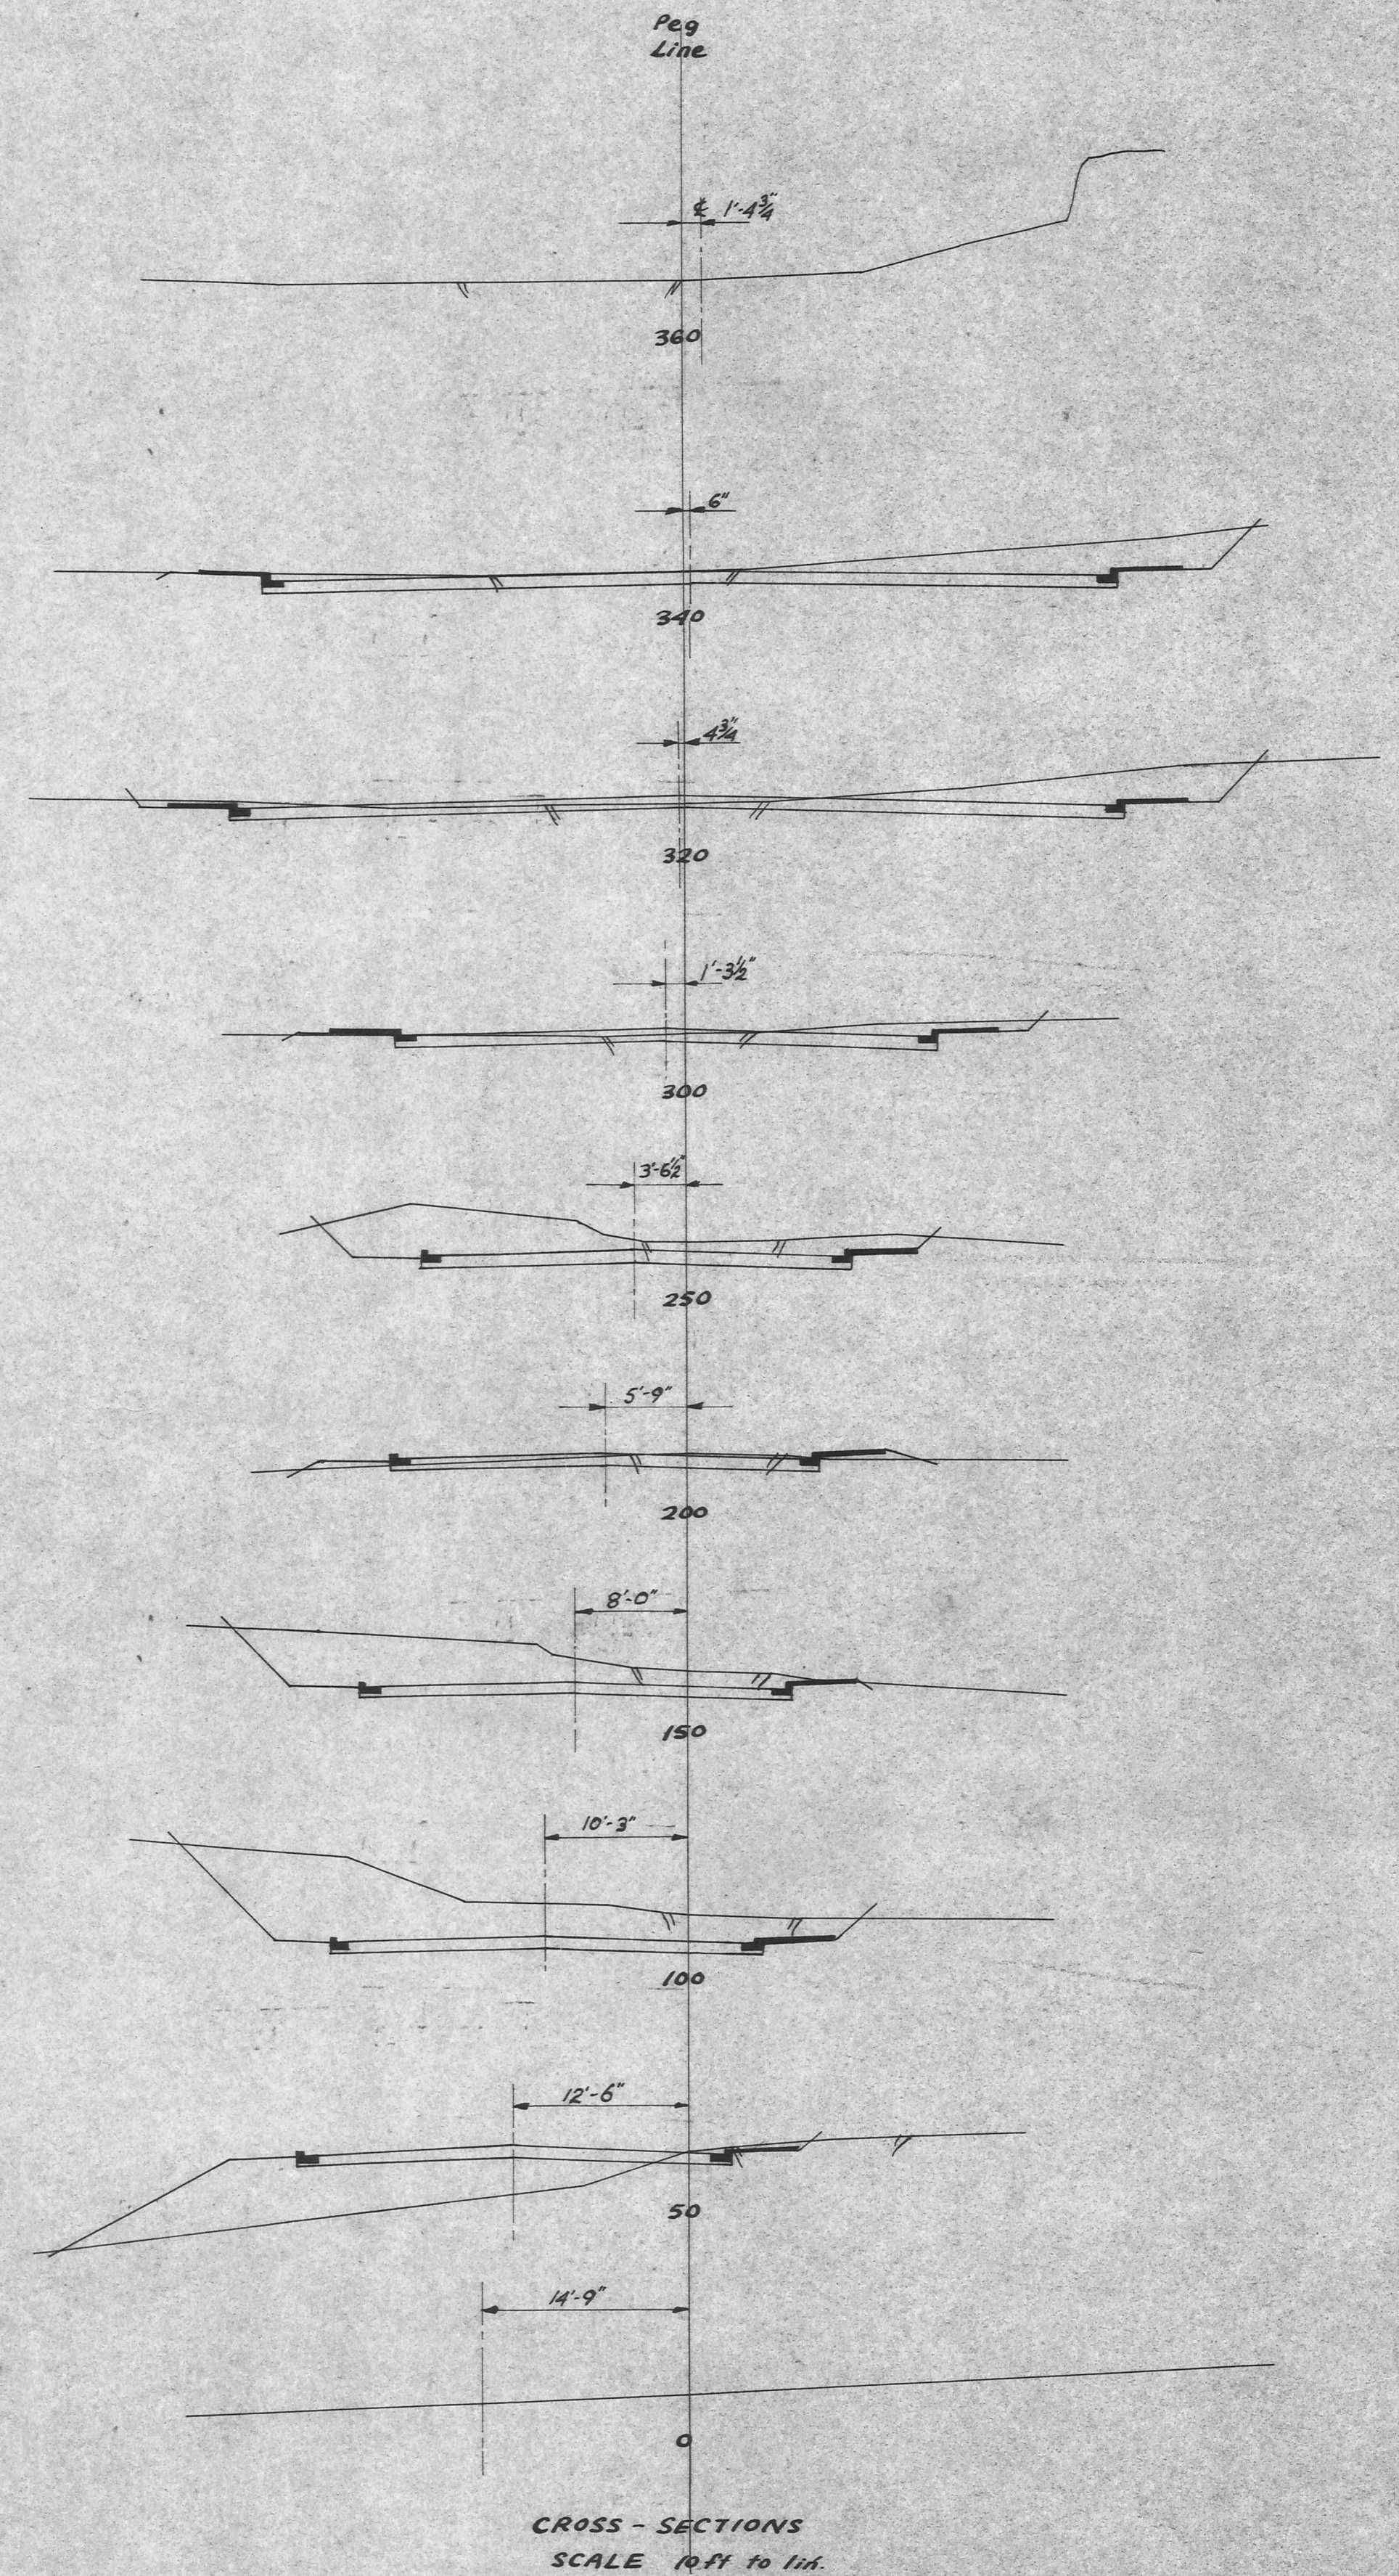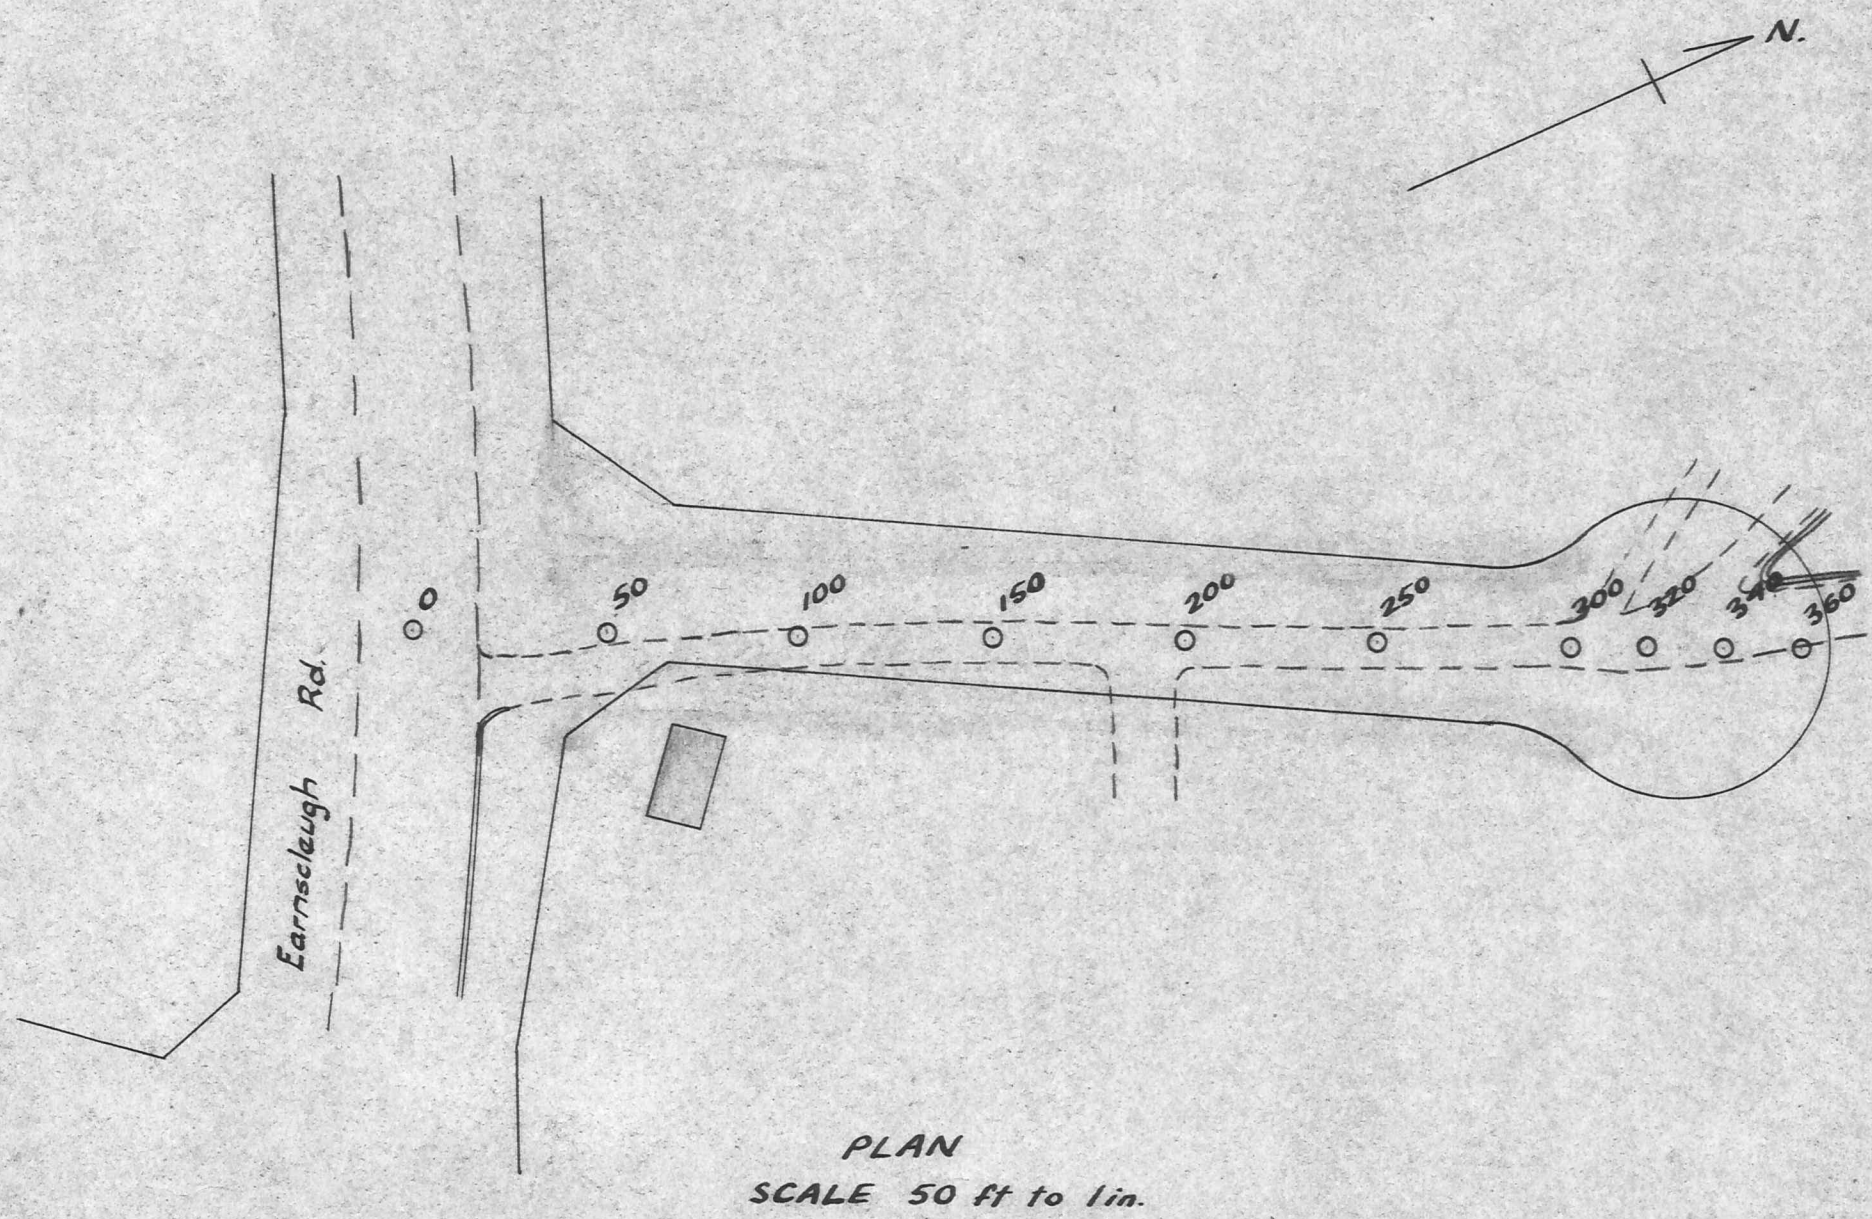

Distance Alignment	Gradient	Finished Level	Peg Level	CUT	FILL
0		520.46	520.46	0.00	0.58
50	+3.74%	521.78	521.34		
100	Vert. C.	525.45	524.05	1.40	
150		524.66	524.00	0.66	
200	-0.50%	523.69	523.75		0.06
250	Vert. C.	524.50	523.33	0.17	
300		524.20	521.57	0.37	
320		520.30	520.90	0.50	
340		519.97	520.06	0.09	
360		519.57			

Longitudinal Section Scales 50 ft to lin Horizontal
10 ft to lin Vertical

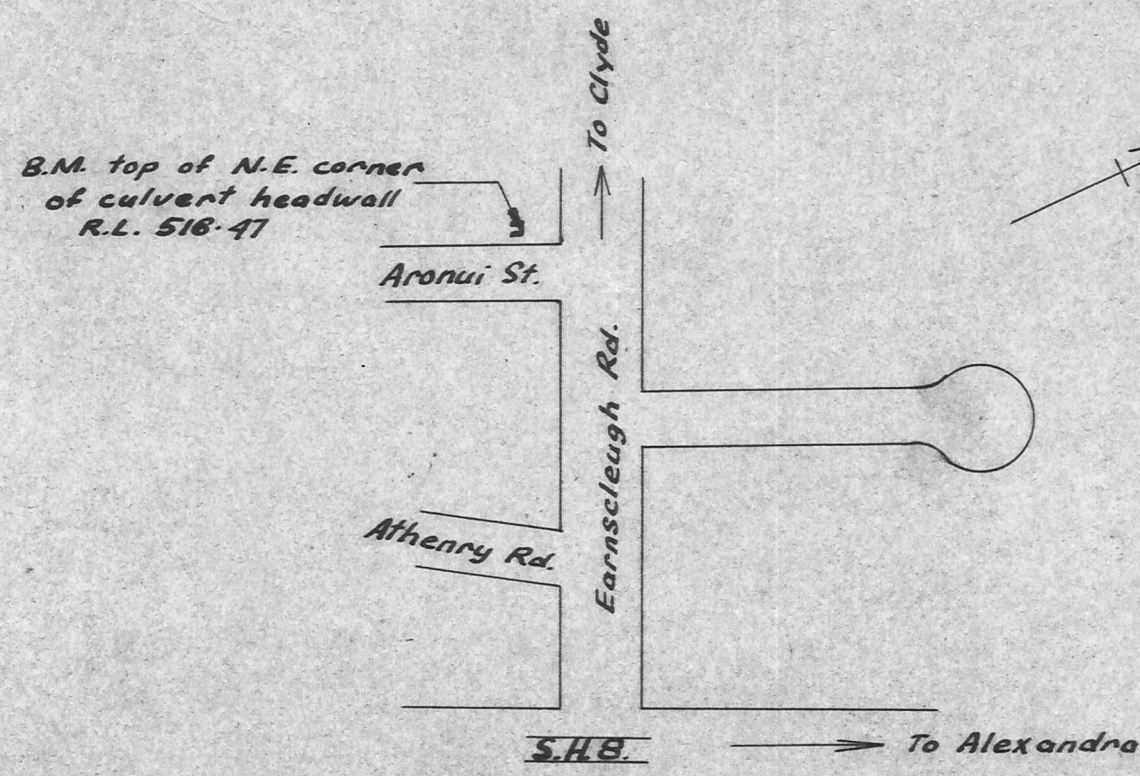

STREET WORKS LOCATION DIAGRAM
Not to Scale

CROSS-SECTIONS
SCALE 10 ft to lin.

271

ALEXANDRA
BOROUGH COUNCIL

UNNAMED STREET, COUNCIL SUBDIVISION
CONSTRUCTION OF KERBS, PATHS & SEALING.

AMENDMENTS					NAME	DATE
No.	By	Date	Description	Apprd.		
					A.H. Govan	10/71
					"	10/71
					A.H. Govan	10/71

DUFFILL, WATTS & KING
CONSULTING CIVIL & STRUCTURAL ENGINEERS
DUNEDIN & INVERCARGILL N.Z.

File R/2	JOB No.
L. Bk. 63	6399/2
F. Bk. 48	Sheet 2 of 2 Sheets