



ELEVATION

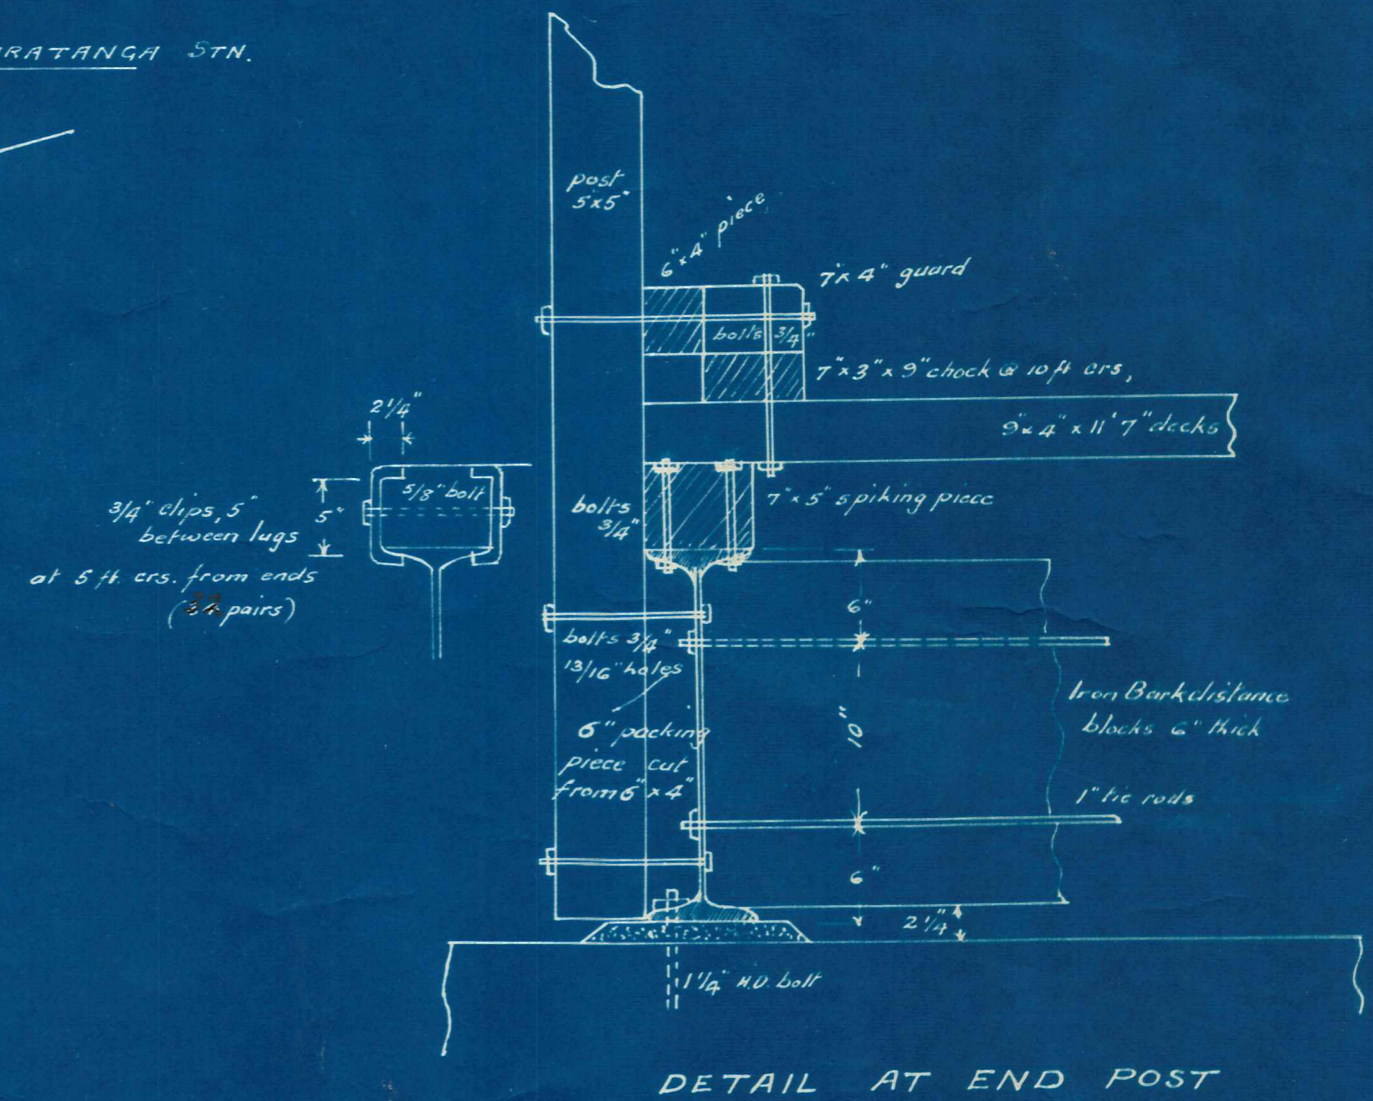


PLAN


This road shoulder to be made up for 1 chain from bridge so cub yds. fill

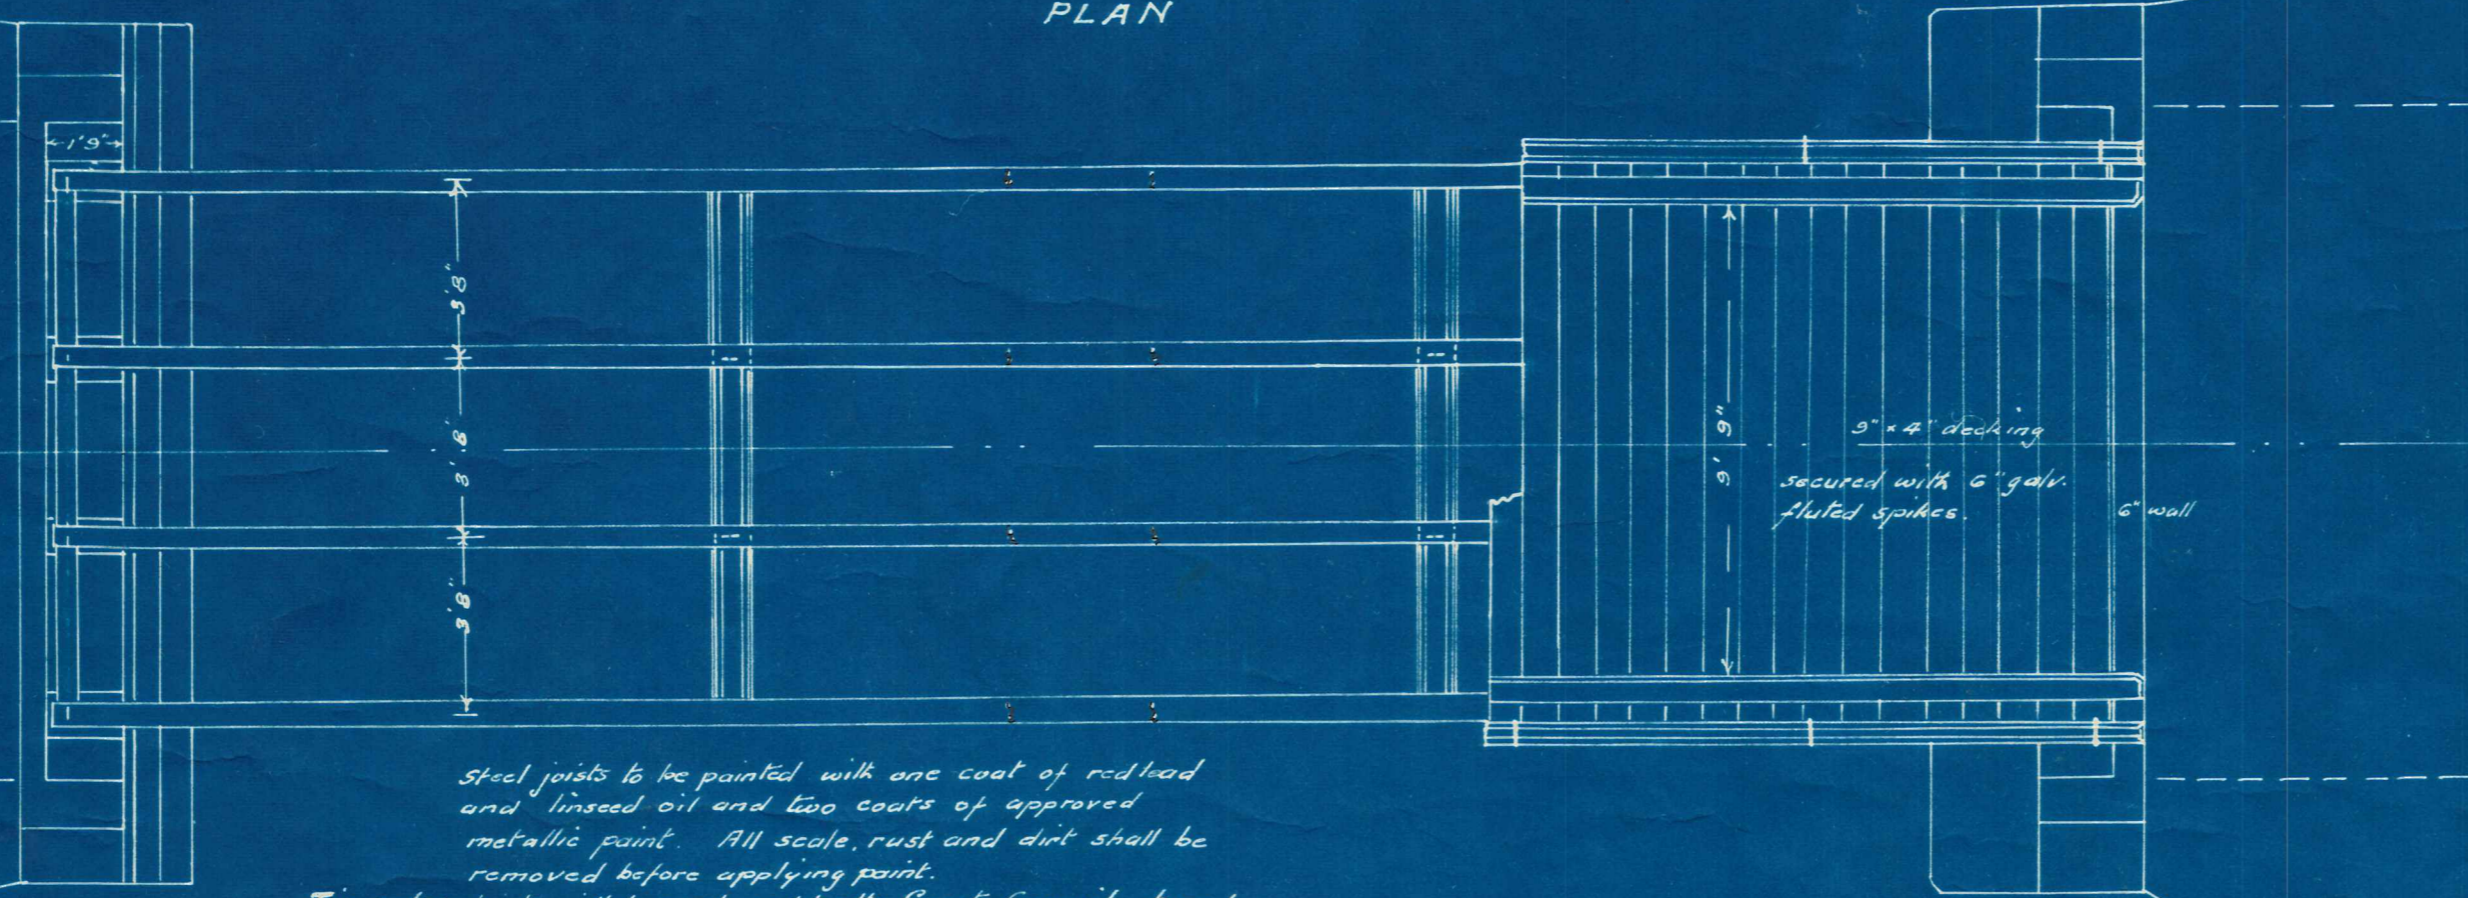


Steel joints to be painted with one coat of red lead and linseed oil and two coats of approved metallic paint. All scale, rust and dirt shall be removed before applying paint. Tie rods & sorets will be purchased by the County Council, bored, and delivered at Timoti Siding.

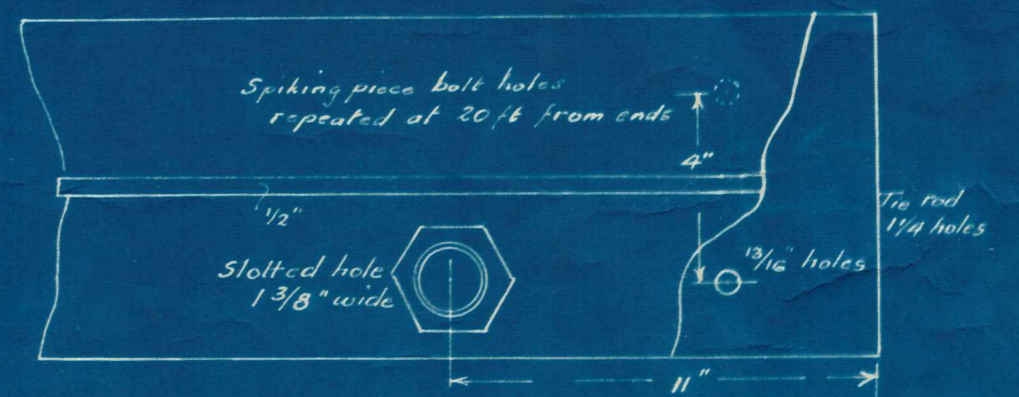

H. D. BOLT & WASHER (4 of)

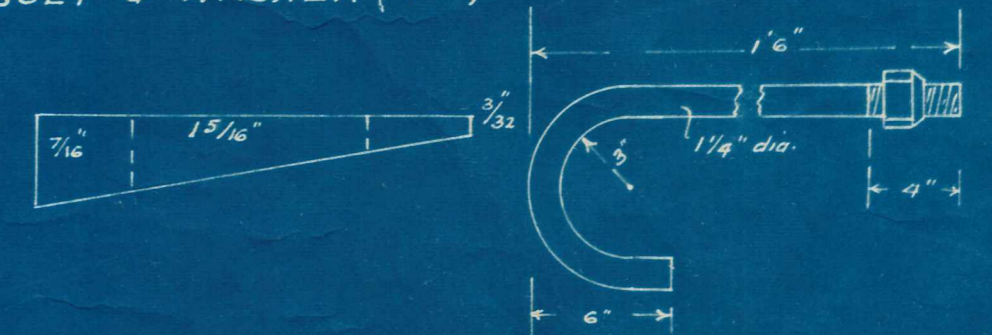


SECTION AT END

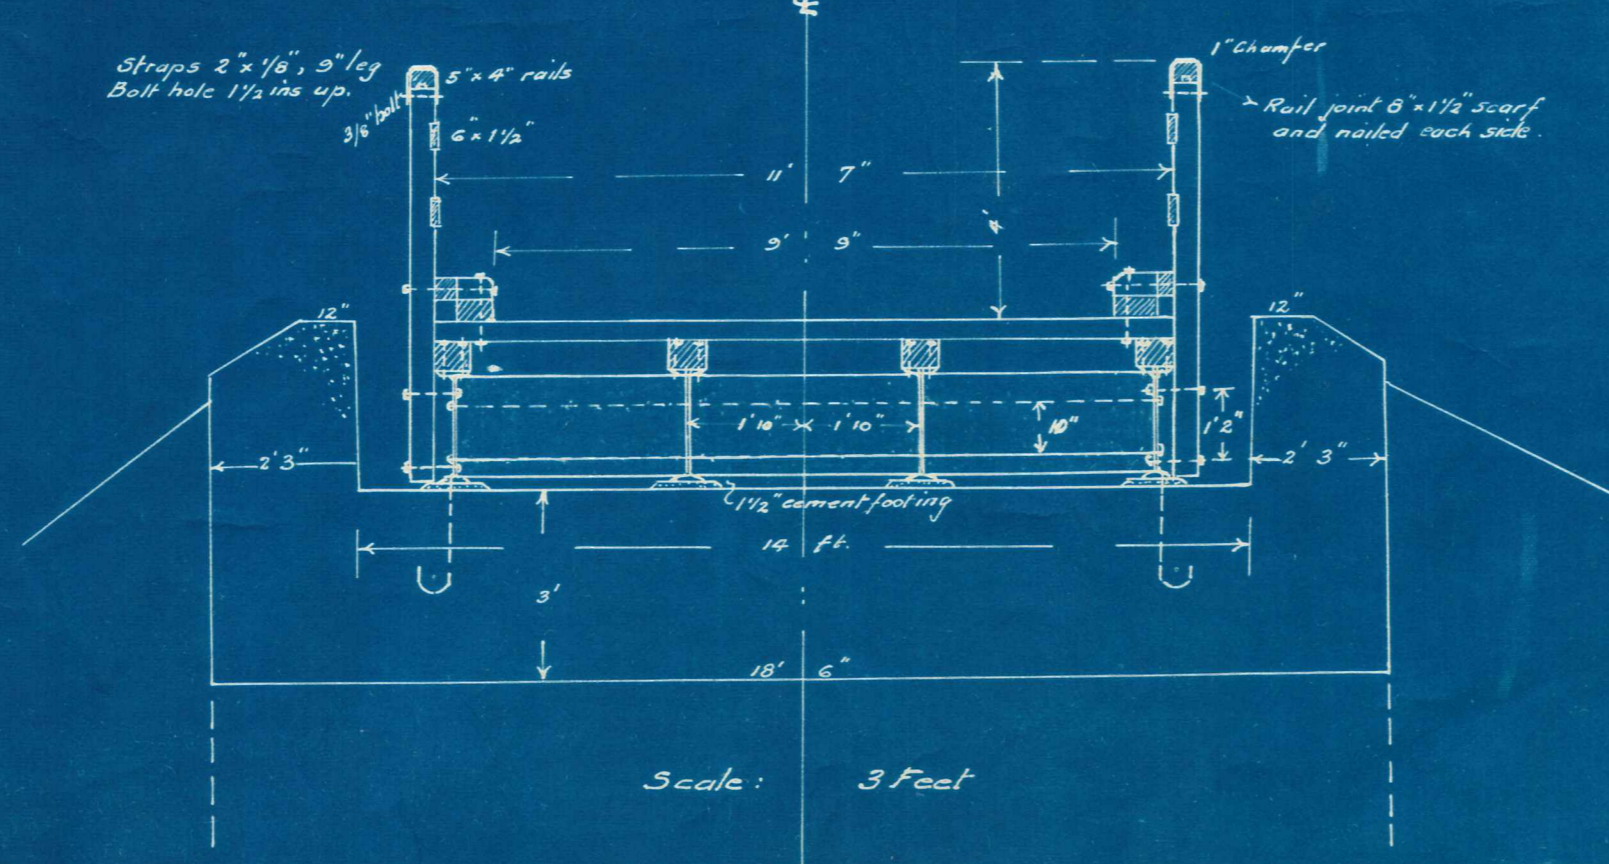

Scale: 3 Feet

TIE ROD (8 of)

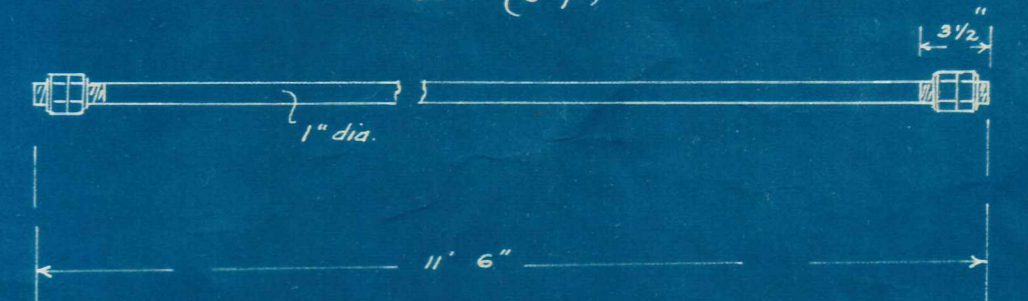

CONTRACT No 301
HORSEBURN BRIDGE REDECK
MANIOTOTO AND WAIHEMO COS.
Between Secs. 14 & 22 Block III, Rock & Pillar

Scale: 1 Inch = 4 Feet

M.C.C. 137
137
R. J. Black
County Engr.
3.9.38.