
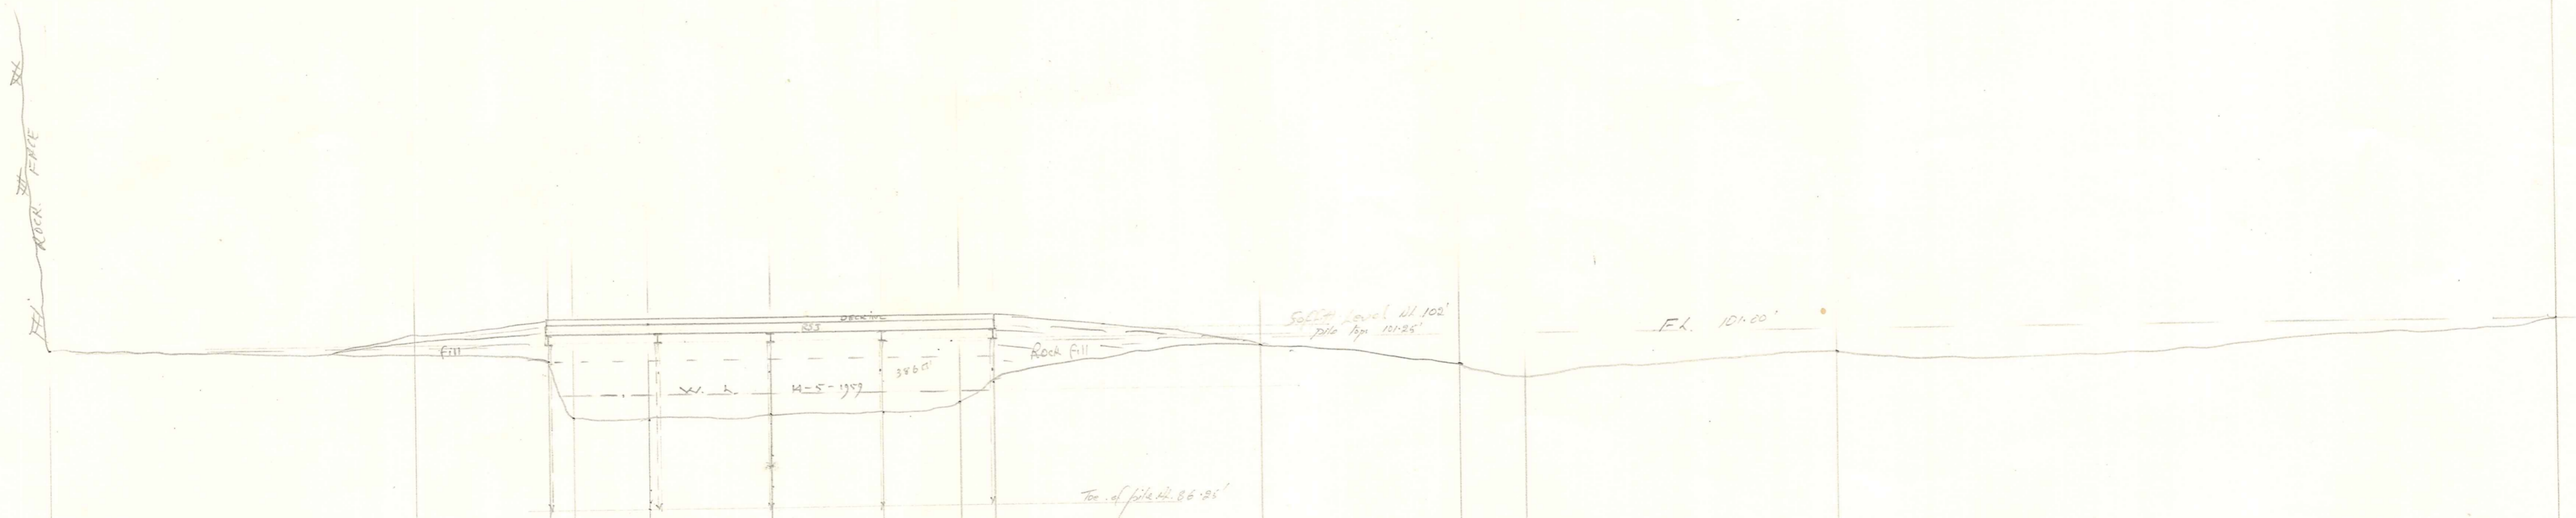


Top Piles 101.40

H.P.D. 80.00 (Assumed)

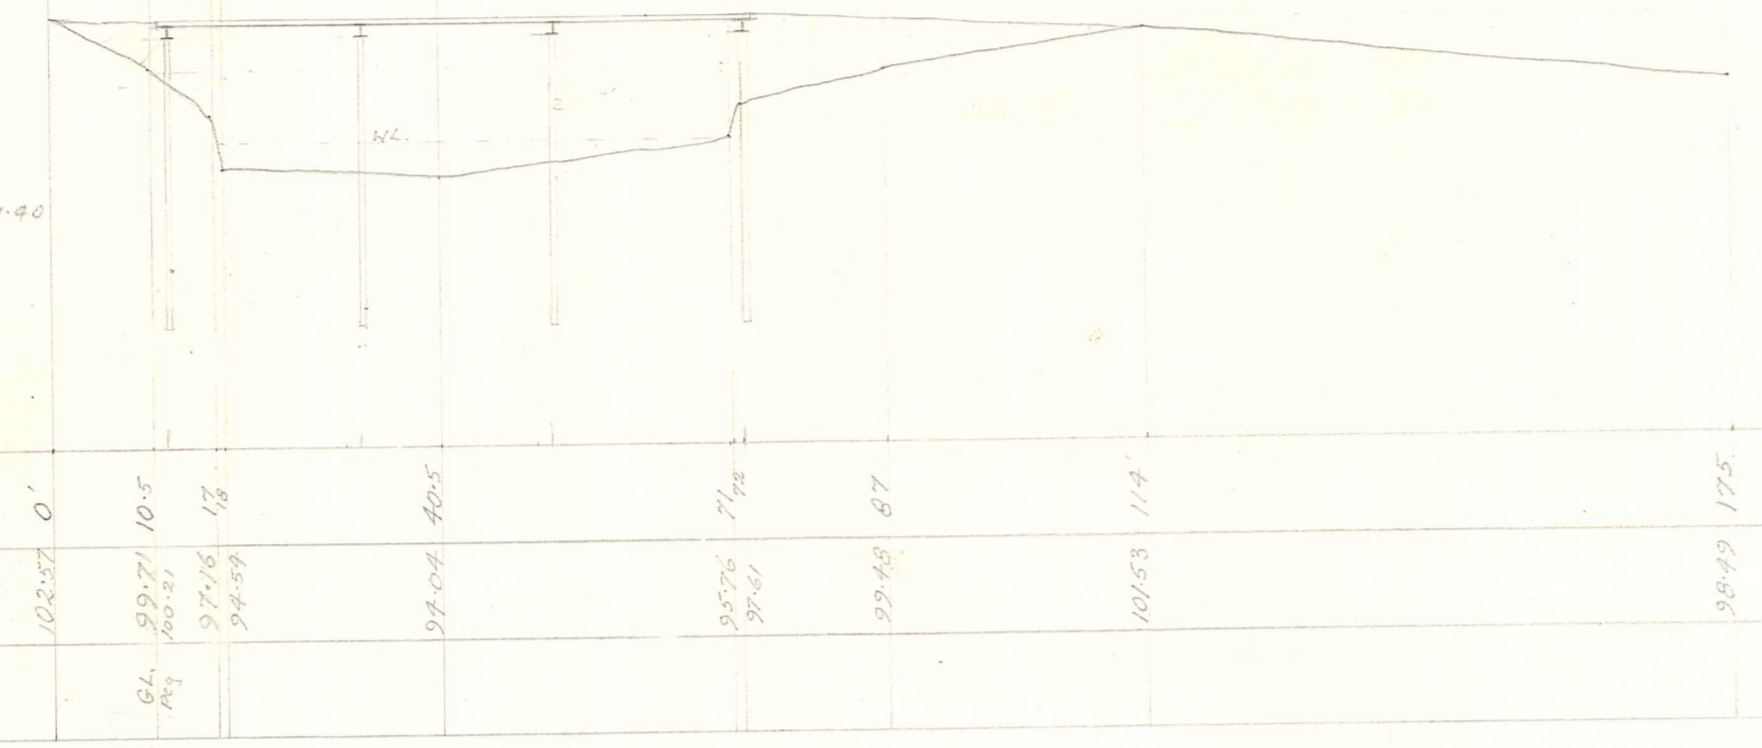

Datum R.L. 80.00
 Distance
 Reduced Level

10 years = 25000 / 10 miles
 20 " =
 40 " =
 50 " = 10 " 4 "

Pavement 240
 Floor 6000
 Waterway 9000

V C C

HYDES BRIDGE

APPROVED
Becky
 11-5-57

Nº 205/