



End of Existing Kerb.

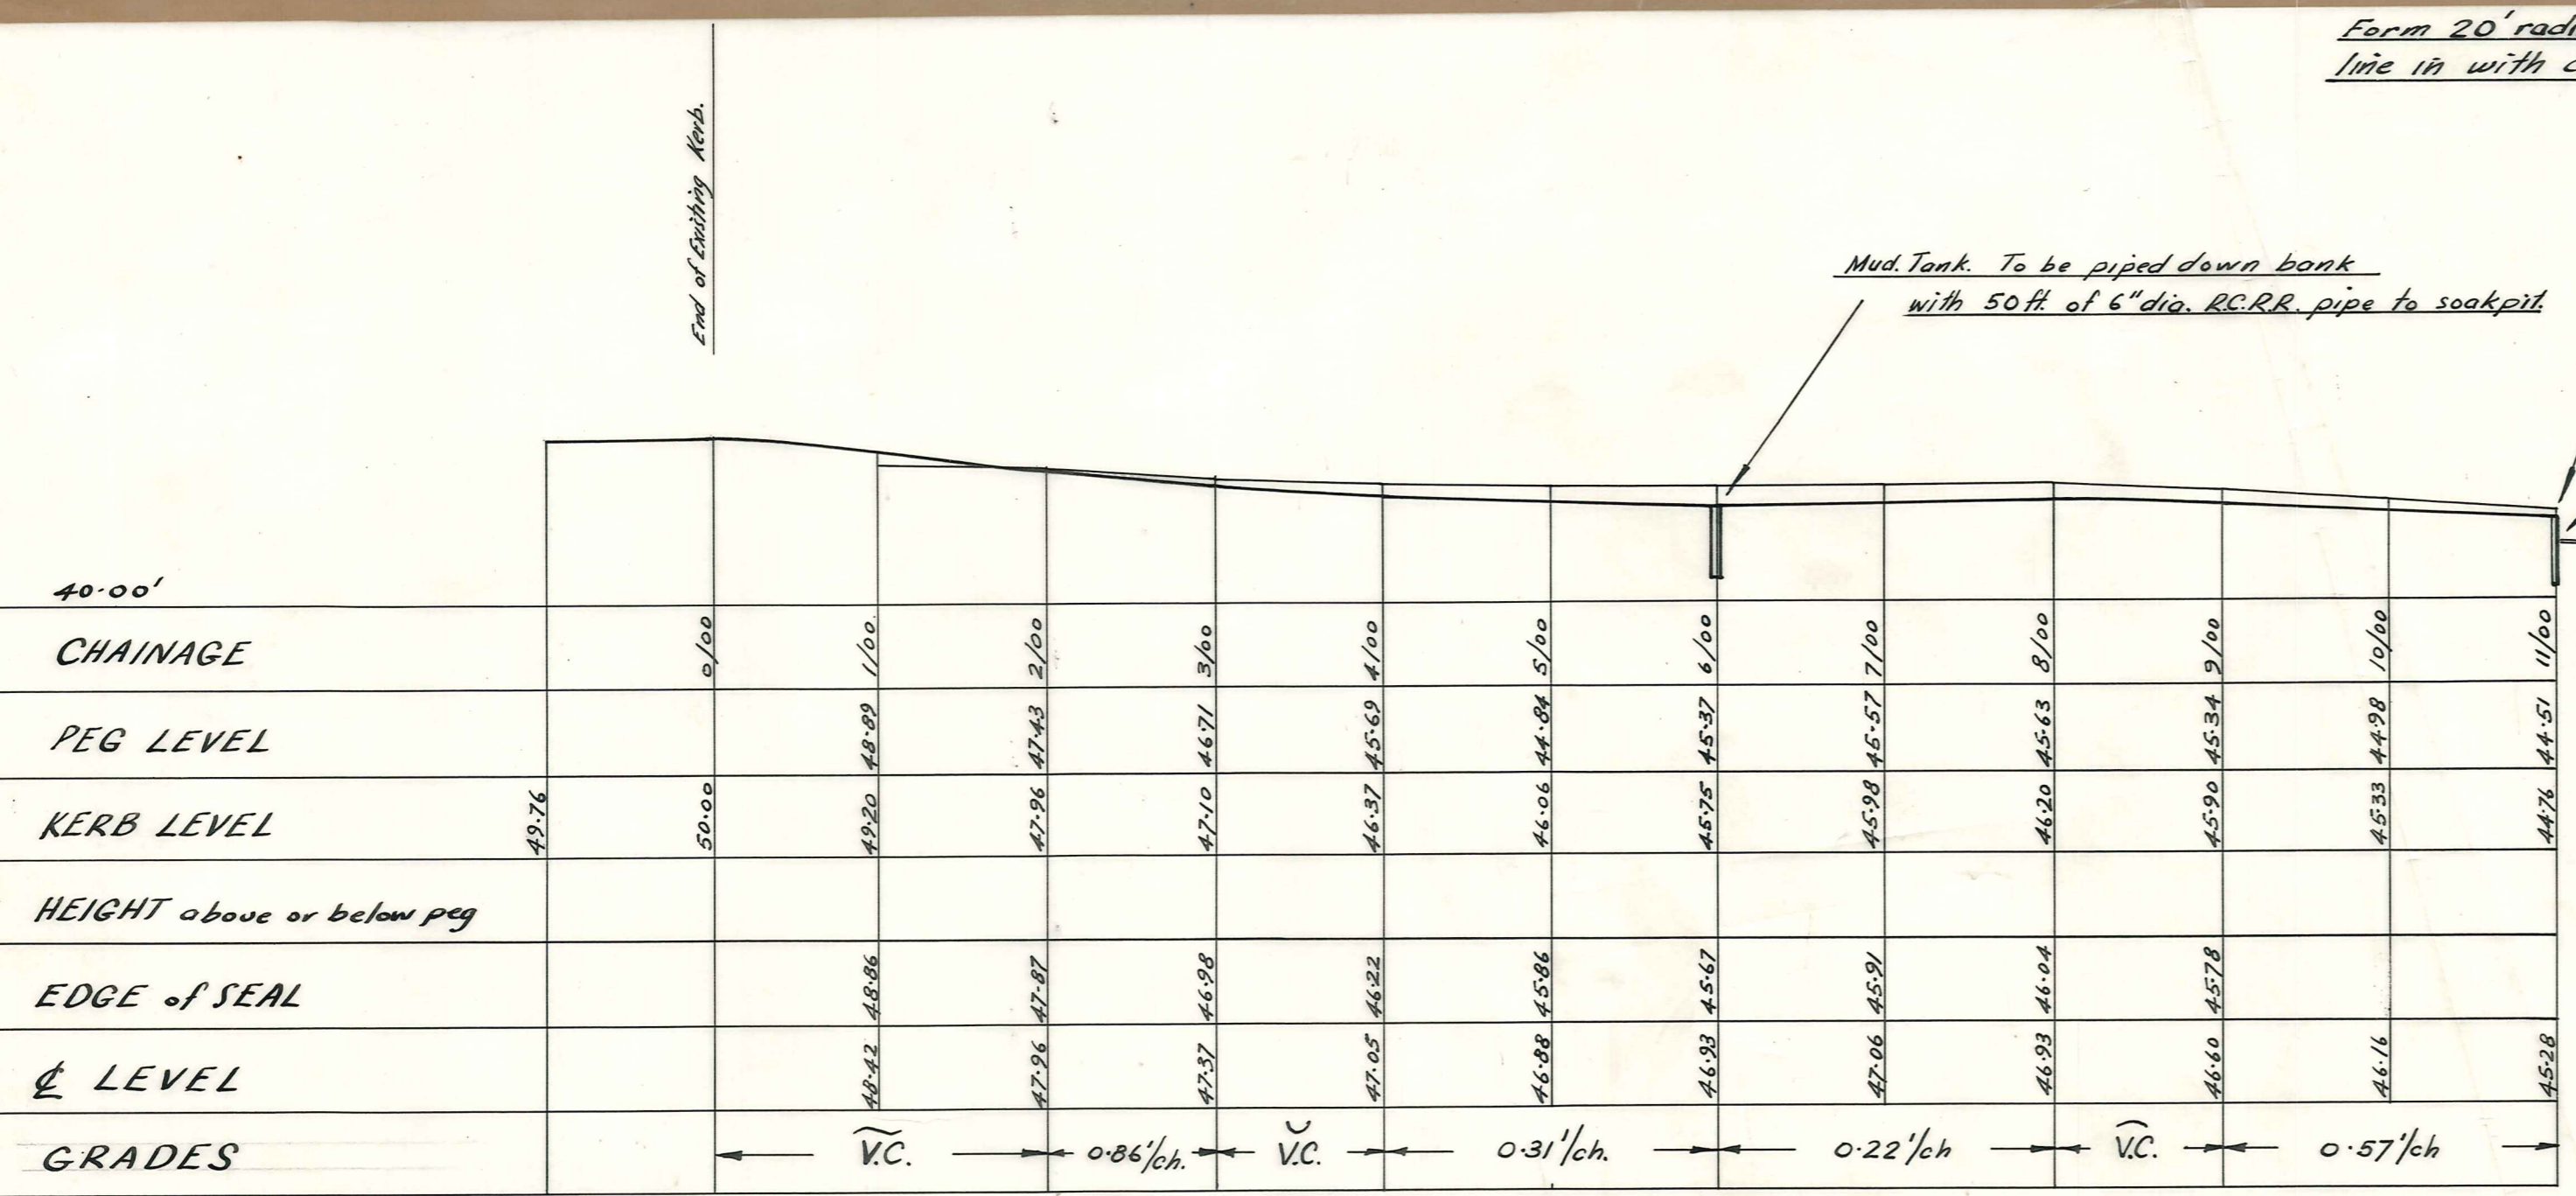

Form 20' radius curve to line in with camp entrance

Mud Tank. To be piped down bank with 50ft. of 6" dia. R.C.P.P. pipe to soakpit

Mud Tank with 50ft. of 6" R.C.P.P. pipe across Camp entrance Construct approx. 5 1/2 chains of Water Table around side of road to take discharge.

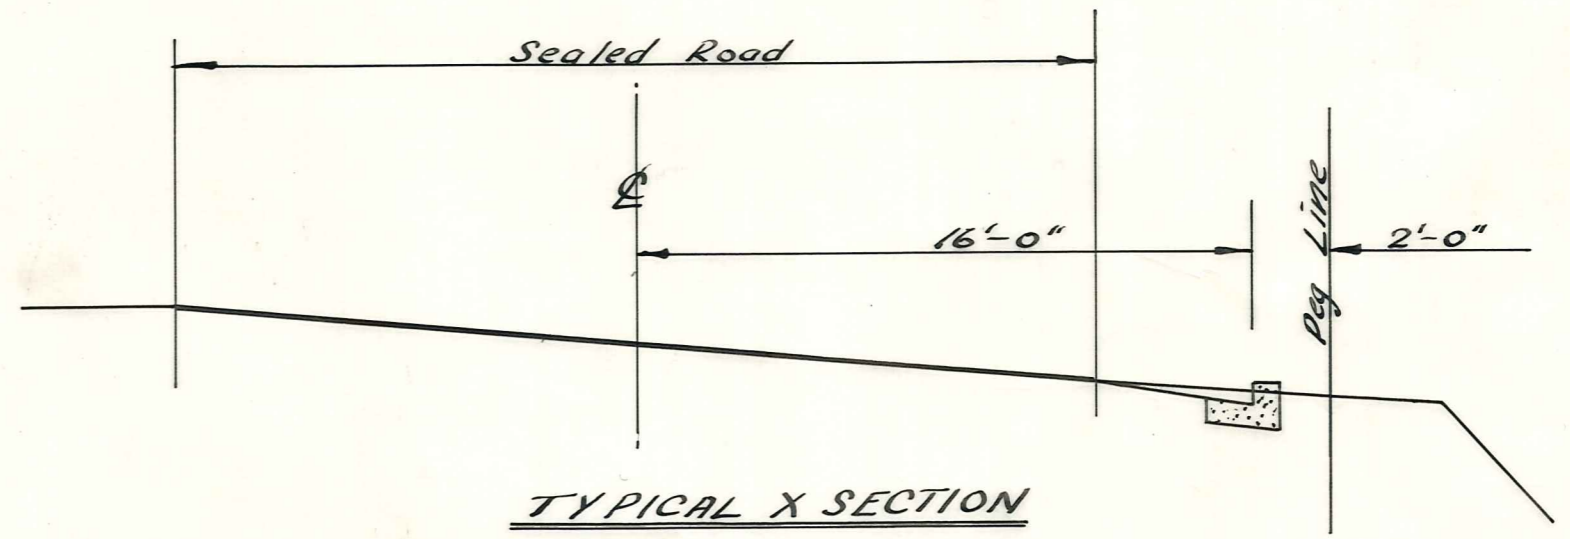

LONG SECTION

Scales :- Horizontal 1in. = 1ch.  
Vertical 1in = 10ft.

VINCENT COUNTY COUNCIL

K. & C. ALEXANDRA BOUNDARY  
TO CAMPING GROUND

DUFFILL, WATTS & KING  
CONSULTING CIVIL & STRUCTURAL ENGINEERS  
DUNEDIN and INVERCARGILL

	NAME	DATE
SURVEYED BY	E.P. Dillon	June 65
DRAWN	"	"
CALCULATIONS	"	"
CHECKED	"	"
TRACED	"	"
APPROVED	"	Oct 65

JOB No.  
4536  
F.BK. 191 FILE No.