




NEW HANDRAIL FOR MACANDREW BRIDGE.

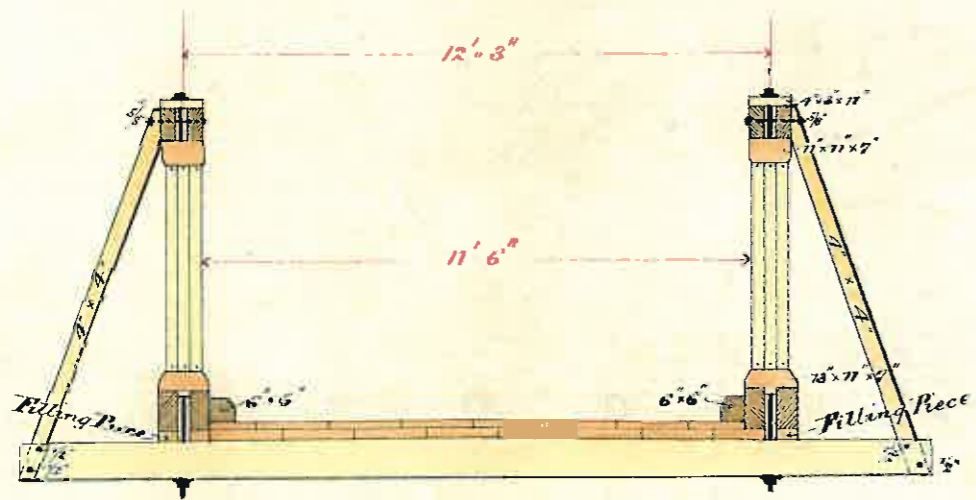

CROSS SECTION



SIDE ELEVATION

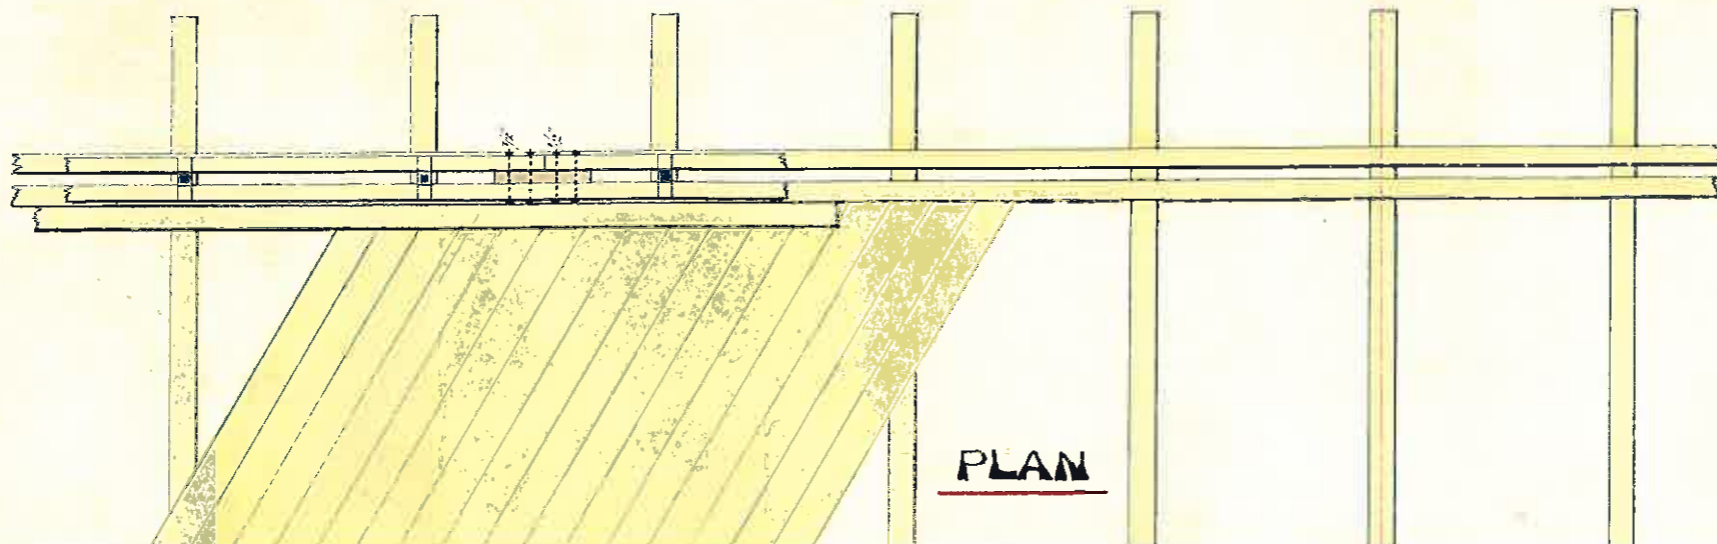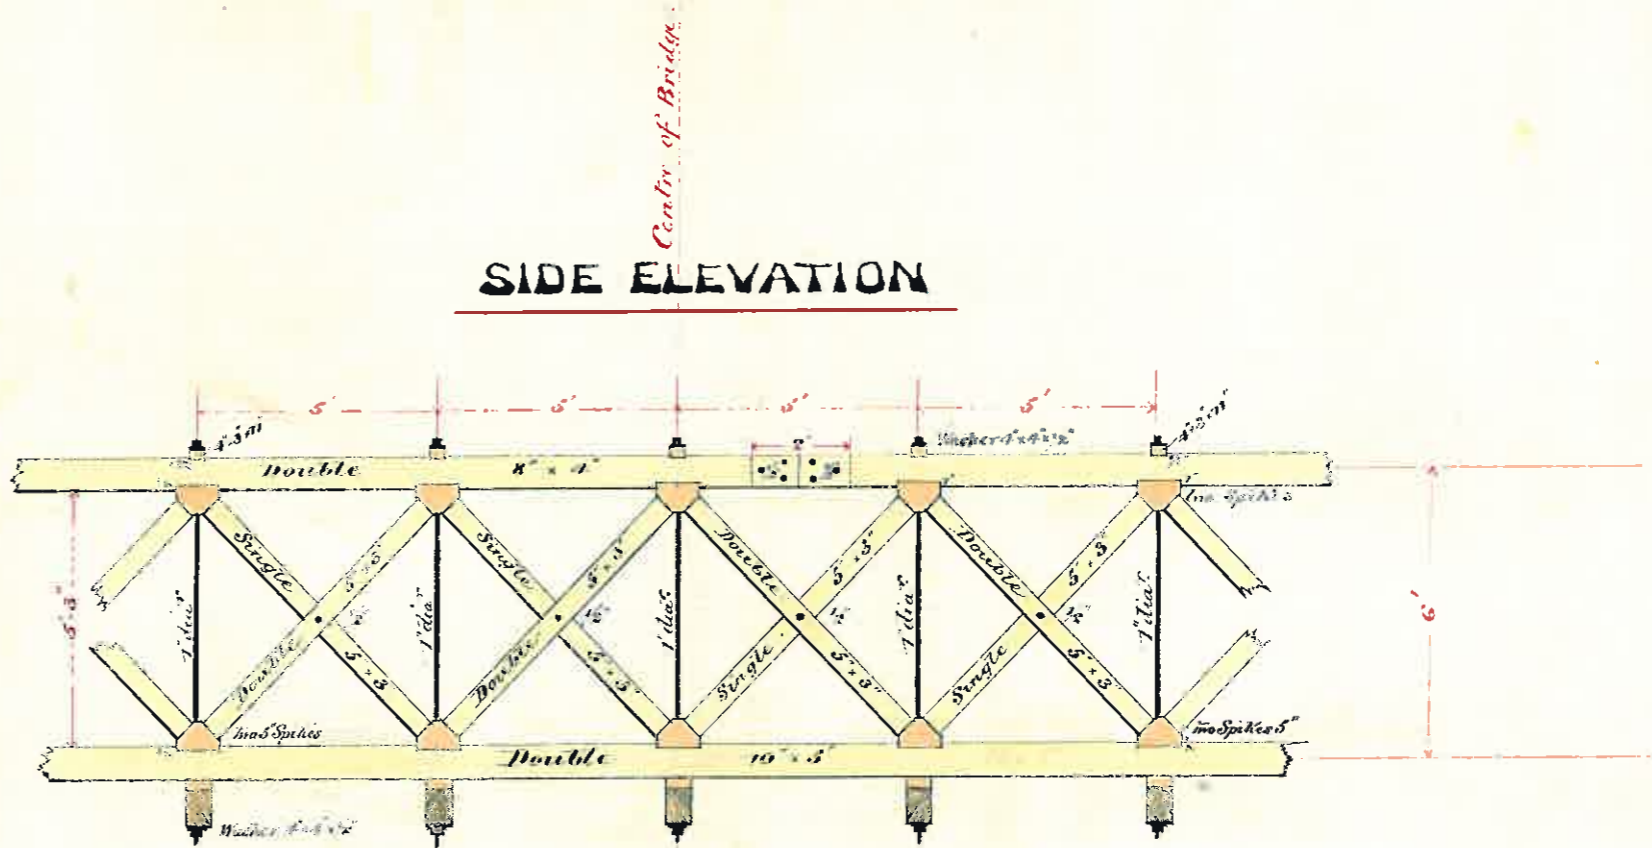

PLAN