



TYPICAL DETAIL 'B'
SCALE 1:5

TYPICAL DETAIL 'C'
SCALE 1:5

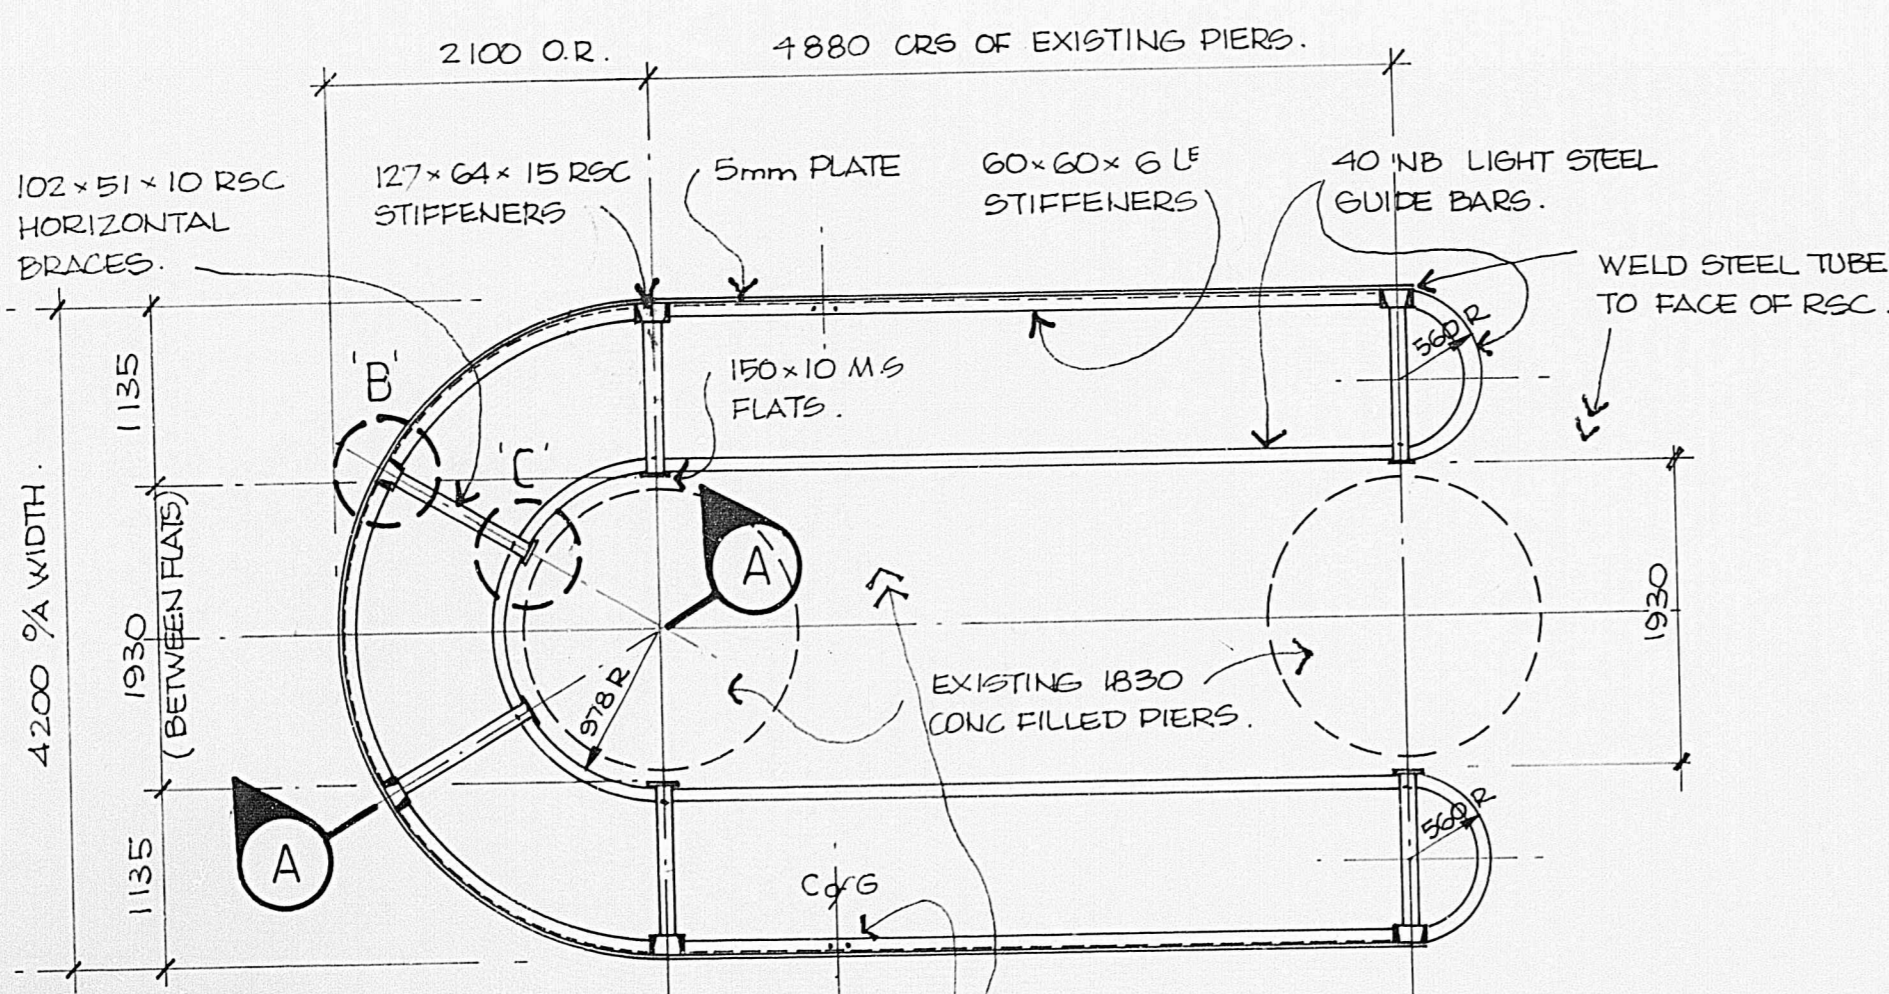

PLAN
SCALE 1:50

NOTE: TOTAL WEIGHT = 3.7 TONNES

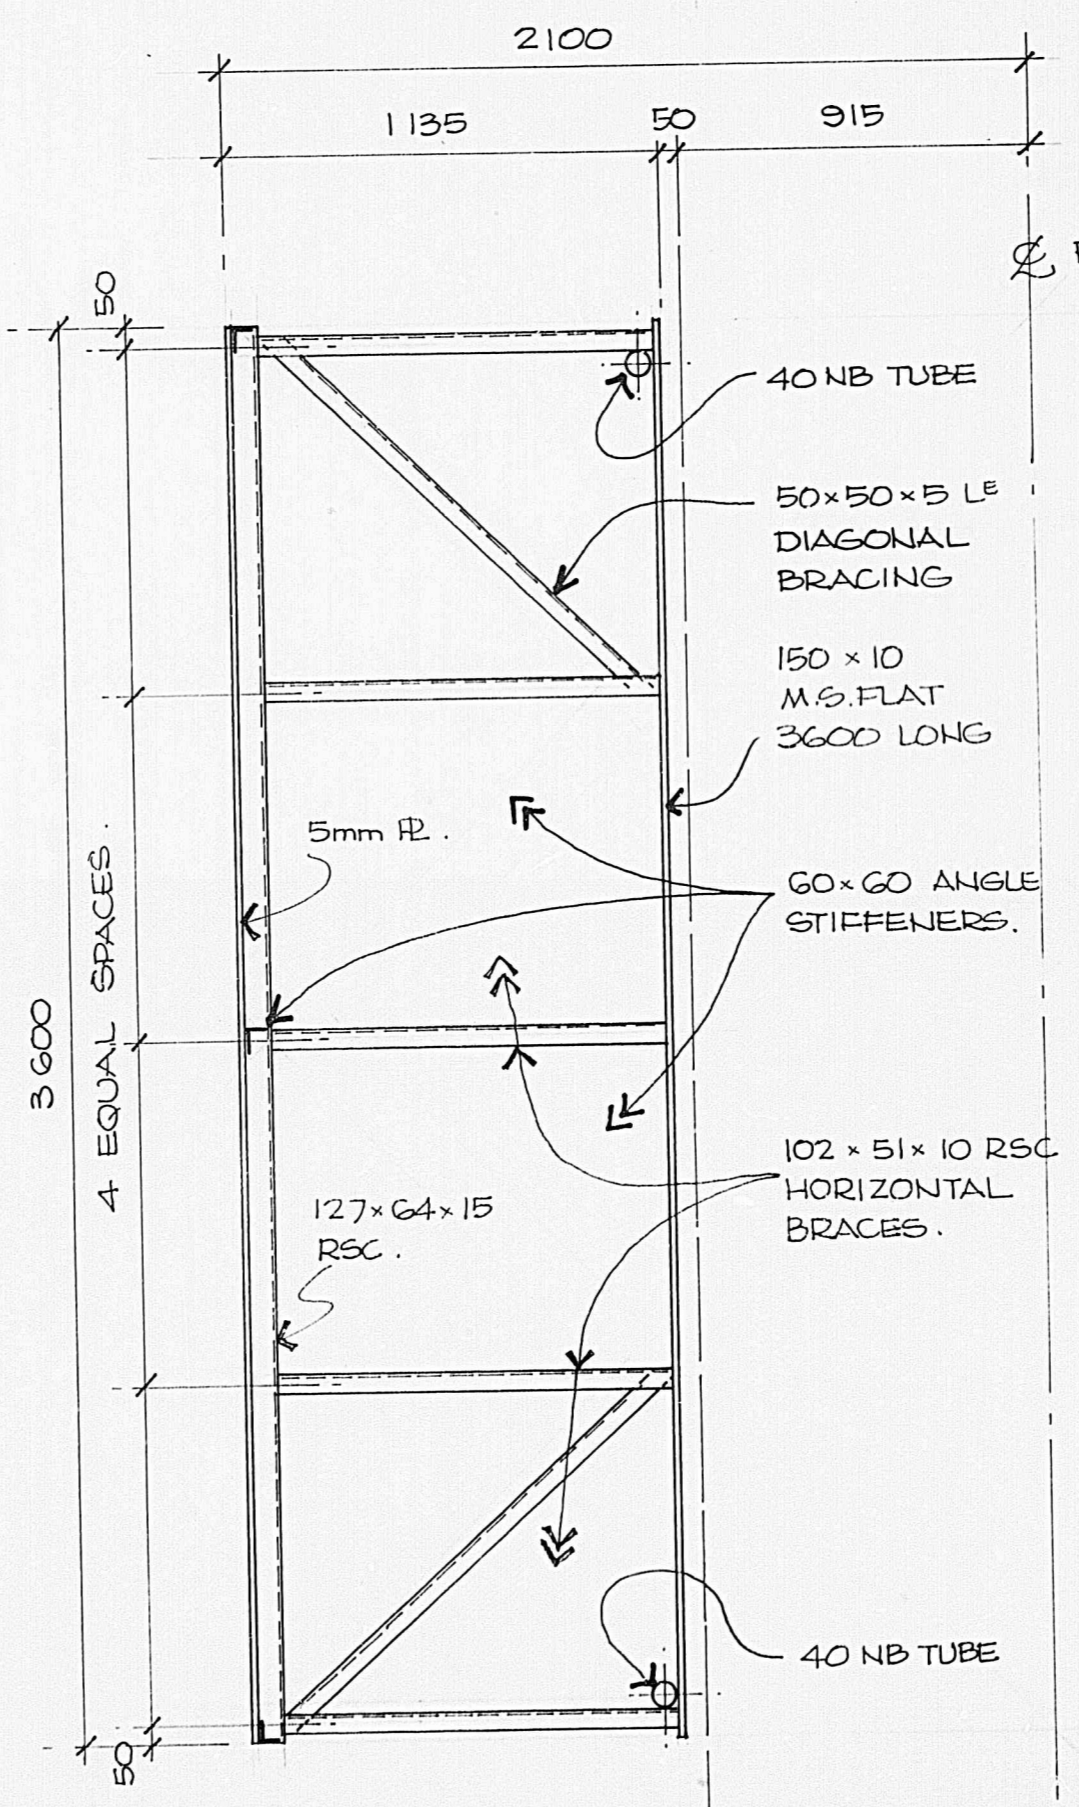

TYPICAL SECTION A-A
SCALE 1:20

NO	DATE	REVISION

T.H. JENKINS AND ASSOCIATES
Chartered Consulting Civil Structural Mechanical and Traffic Engineers
55-59 GALA STREET, INVERCARGILL
P. O. Box 93 Telephone 82-429

DESIGNED HJK	DATE
DRAWN <i>[Signature]</i>	DATE
TRACED <i>[Signature]</i>	DATE
CHECKED	DATE
APPROVED	DATE

SCALE AS SHOWN THIS DRAWING IS COPYRIGHT

CLIENT
TUAPEKA COUNTY COUNCIL

PROJECT
MILLERS FLAT BRIDGE

SHEET TITLE
DIVING SHIELD

NO IN SET	PROJECT NO	SHEET NO	REVISION
	7866	1	

