
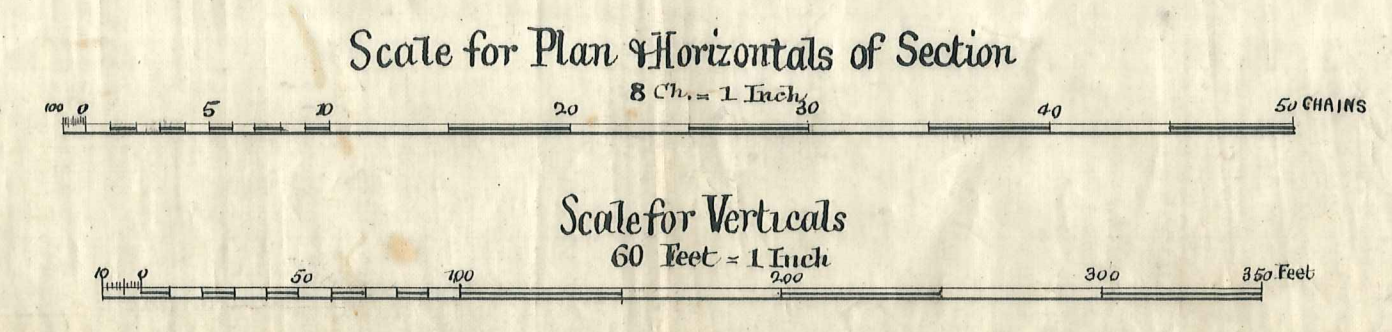


MOUNT IDA WATER SUPPLY.


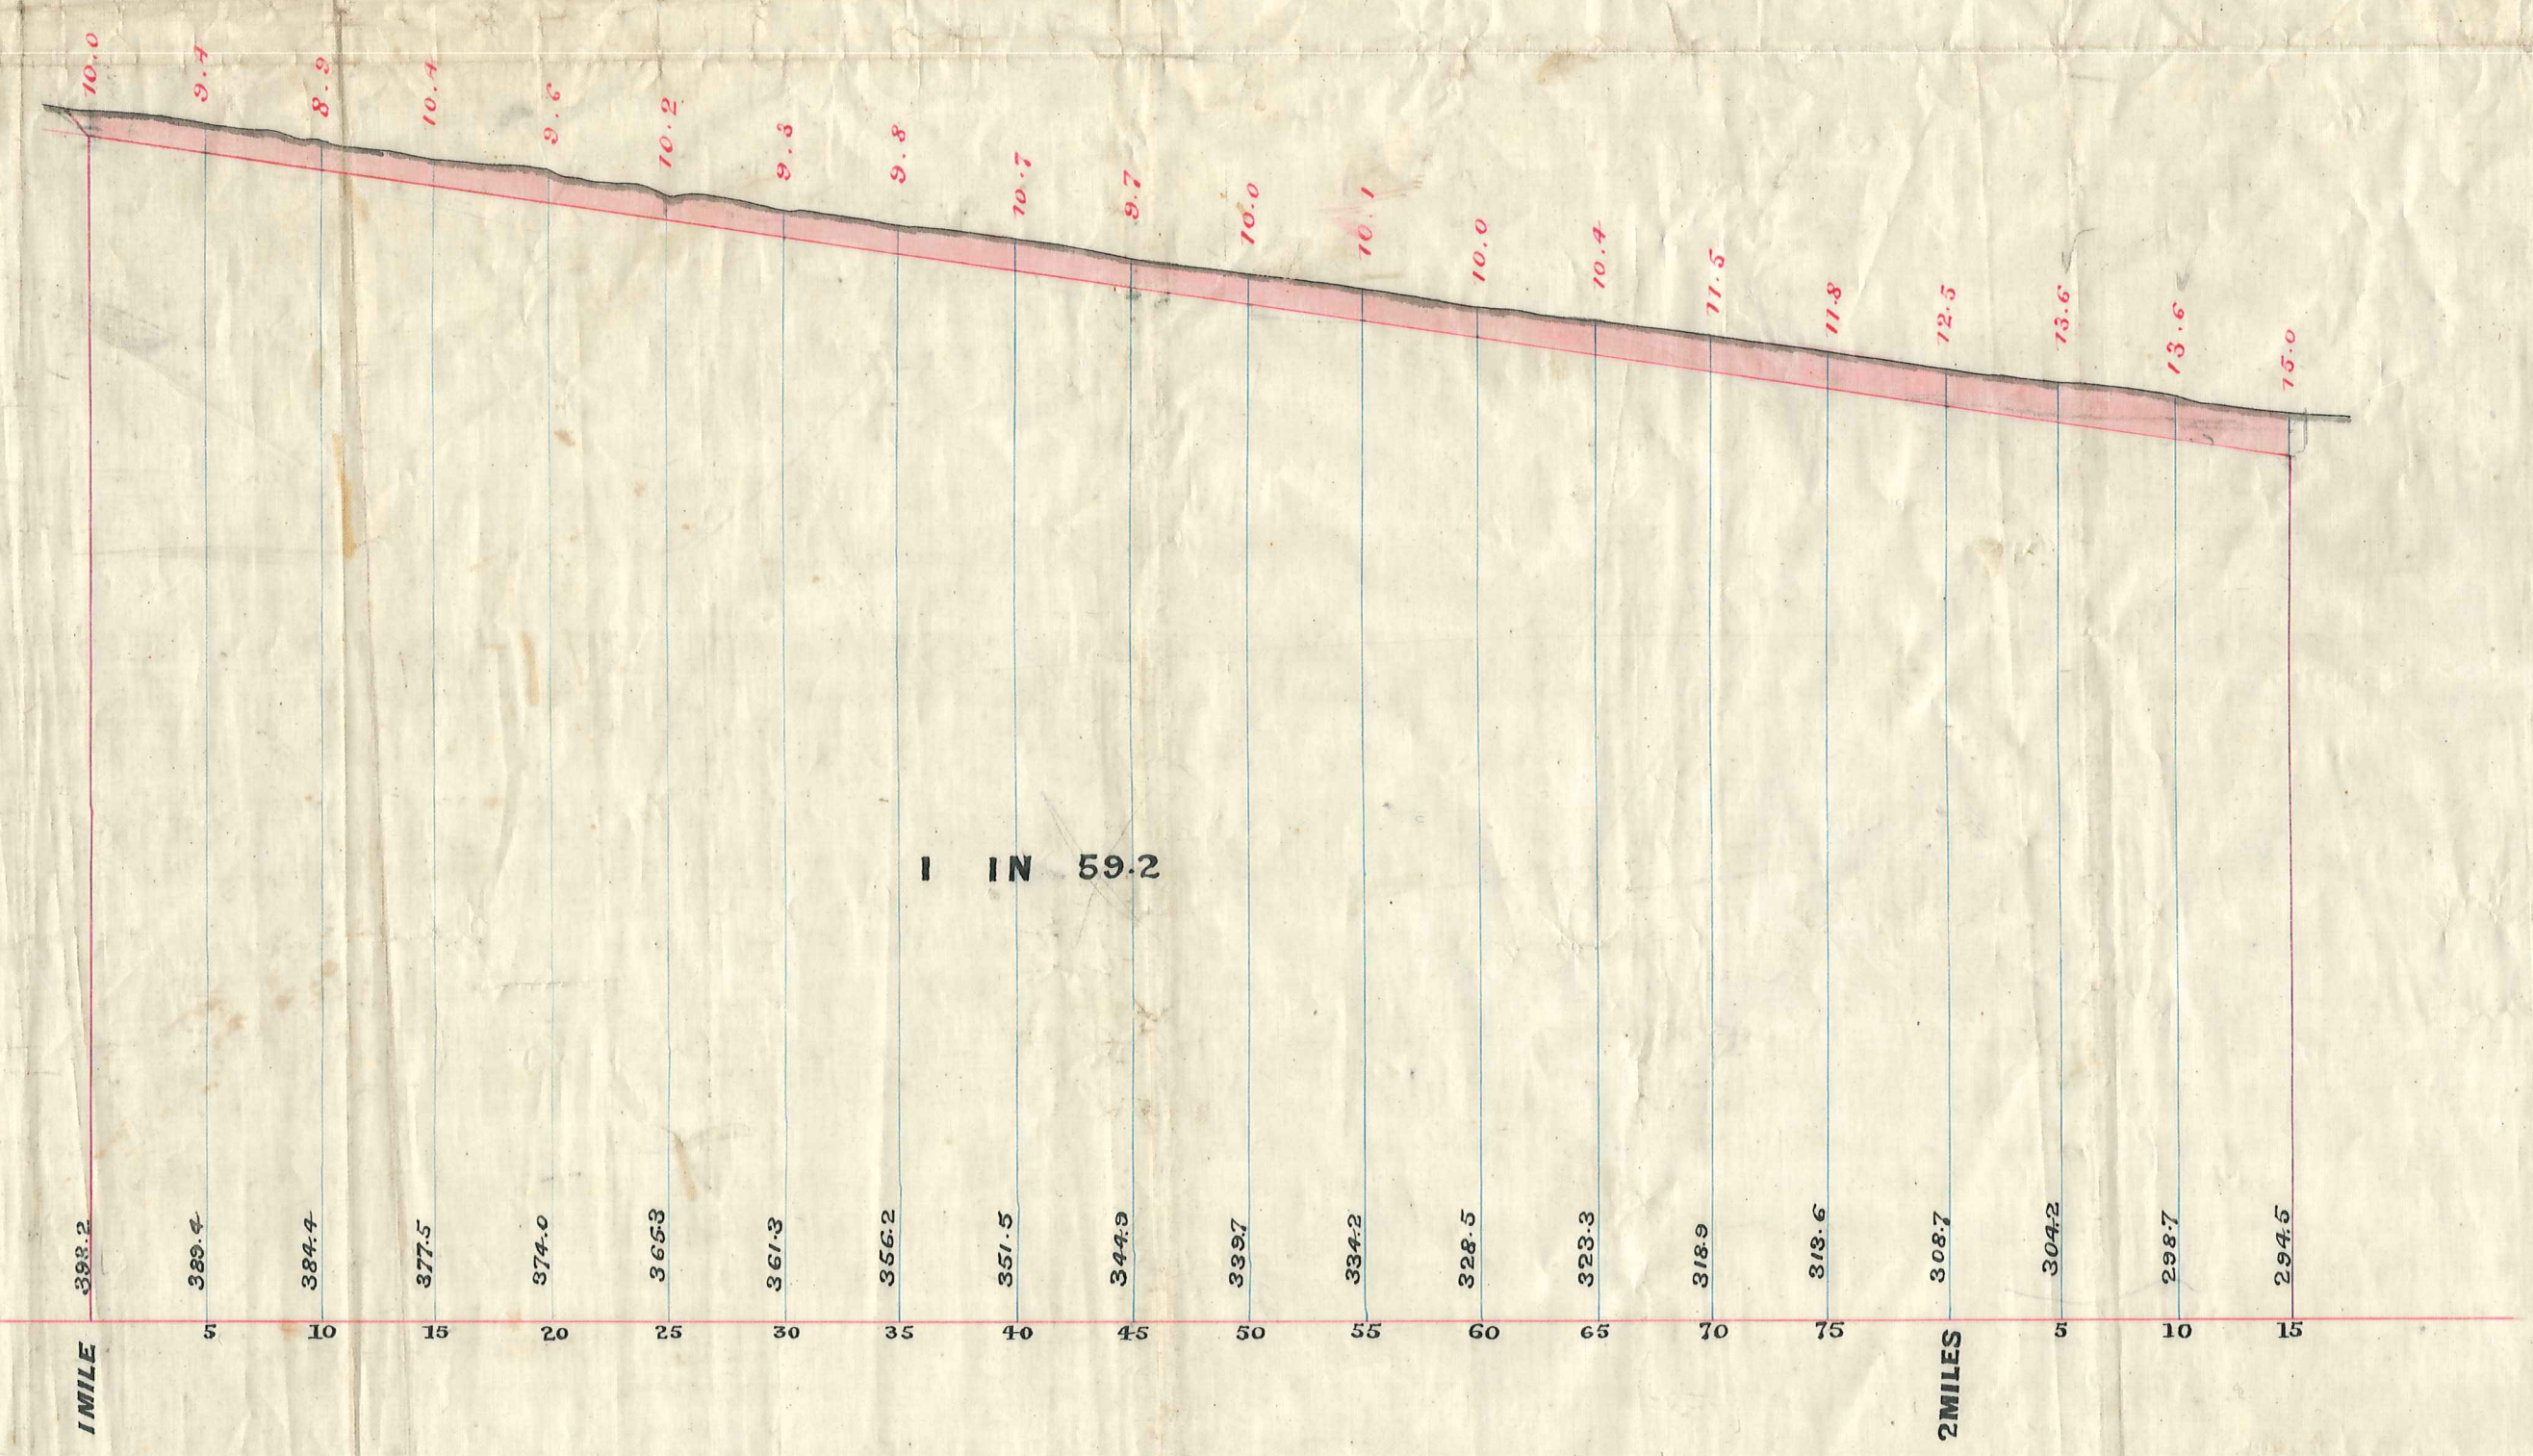


*H. Arthur*  
Prof. Engineer  
13. 3. 76.


CONTRACT No 15

# WIDENING BANK OF COAL CREEK RESERVOIR MOUNT IDA WATER SUPPLY


DRAWING 13

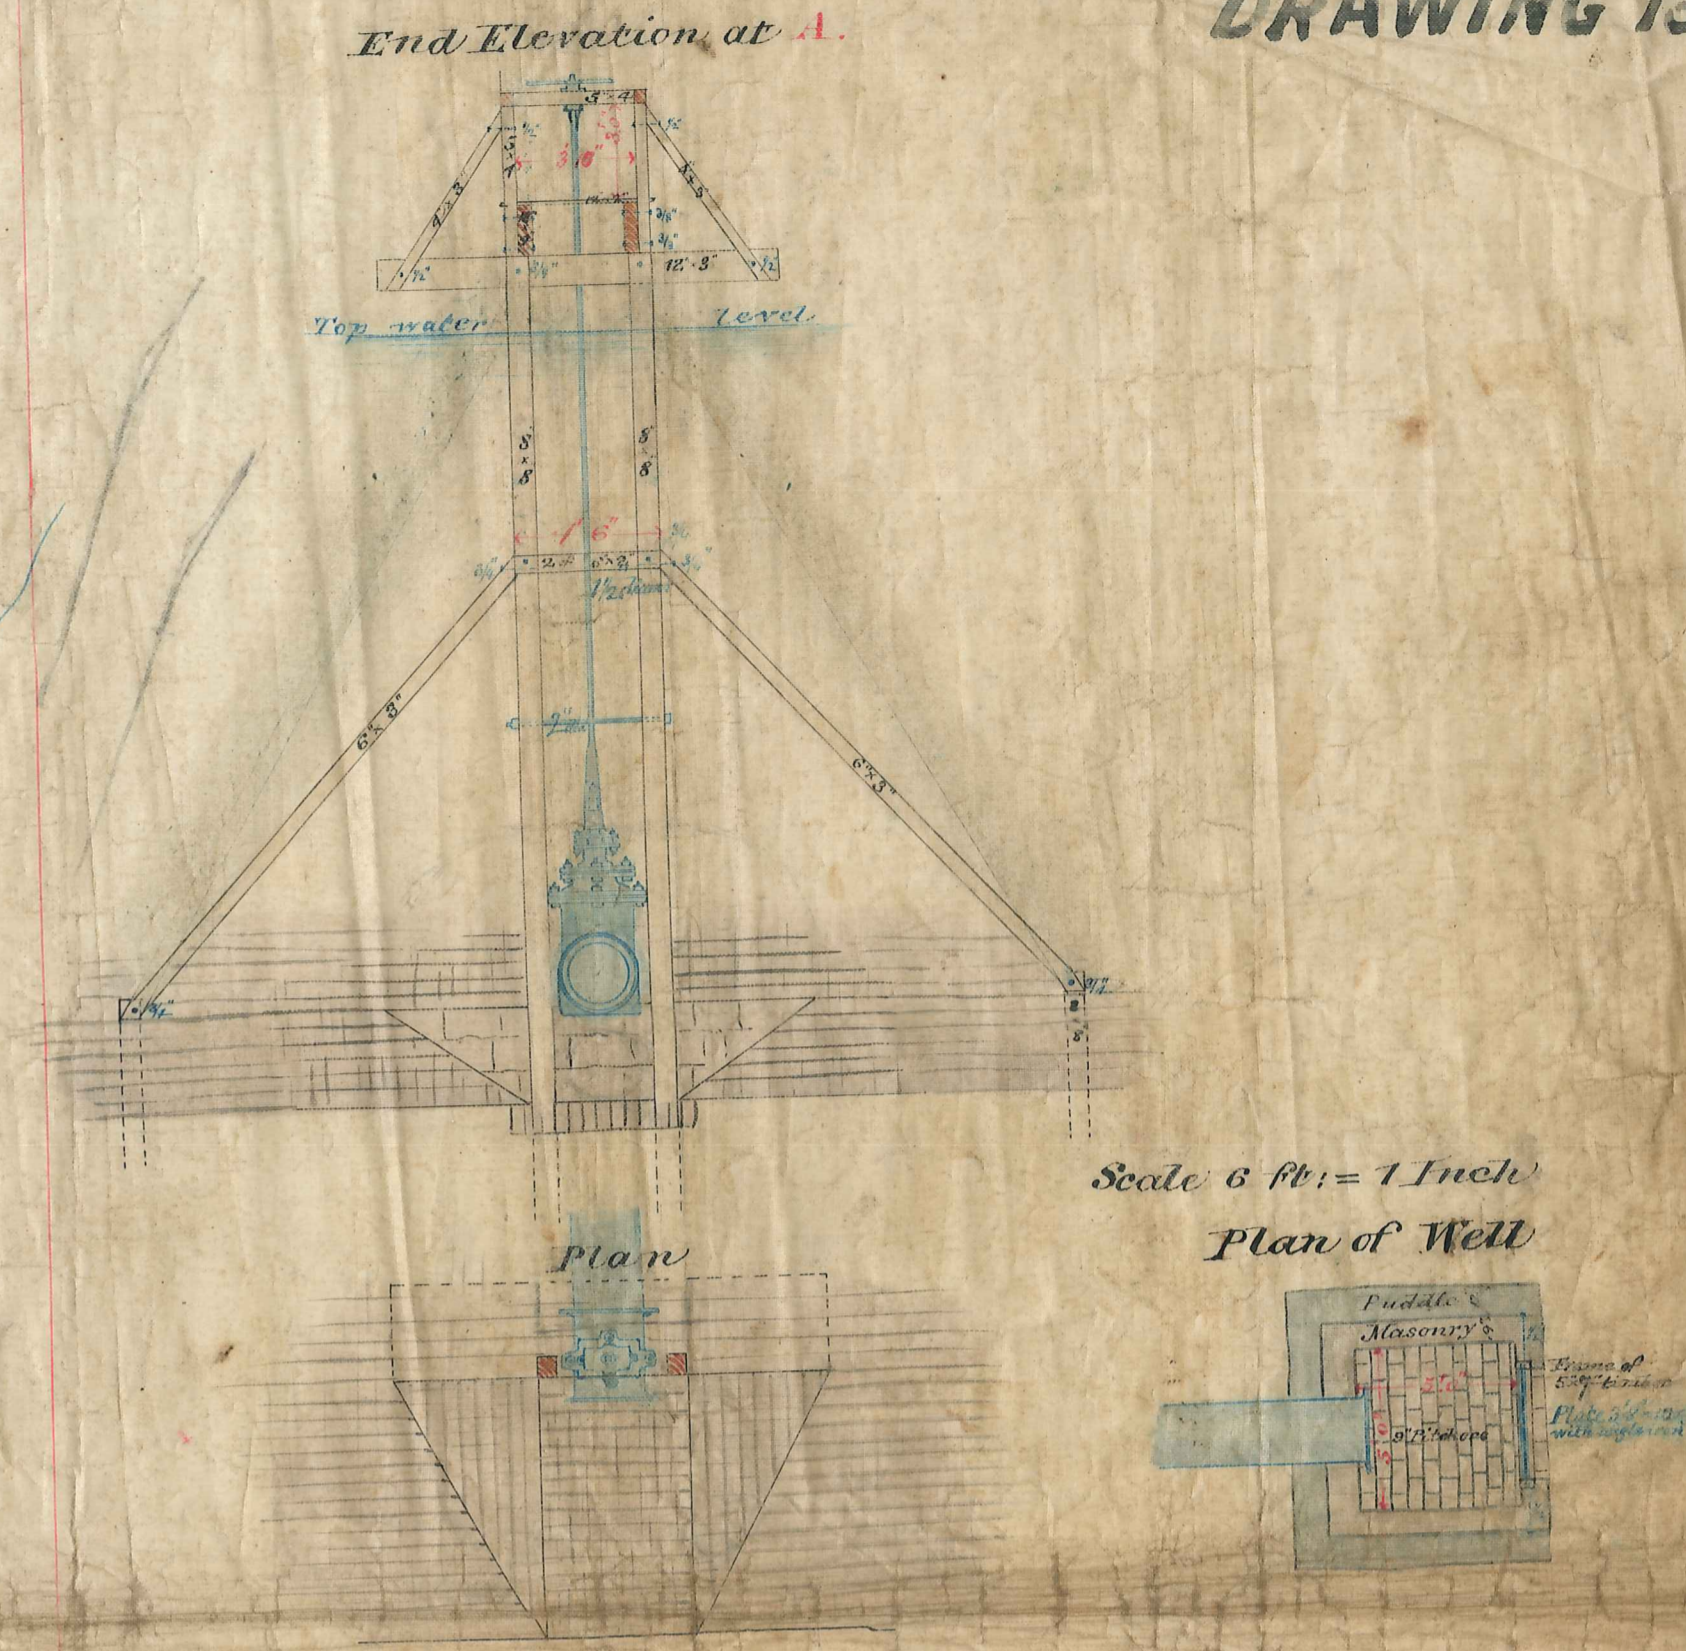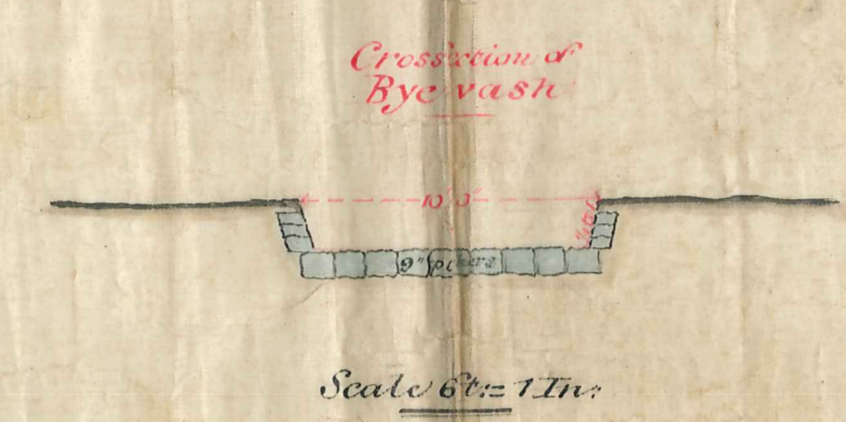


Section thro' A D

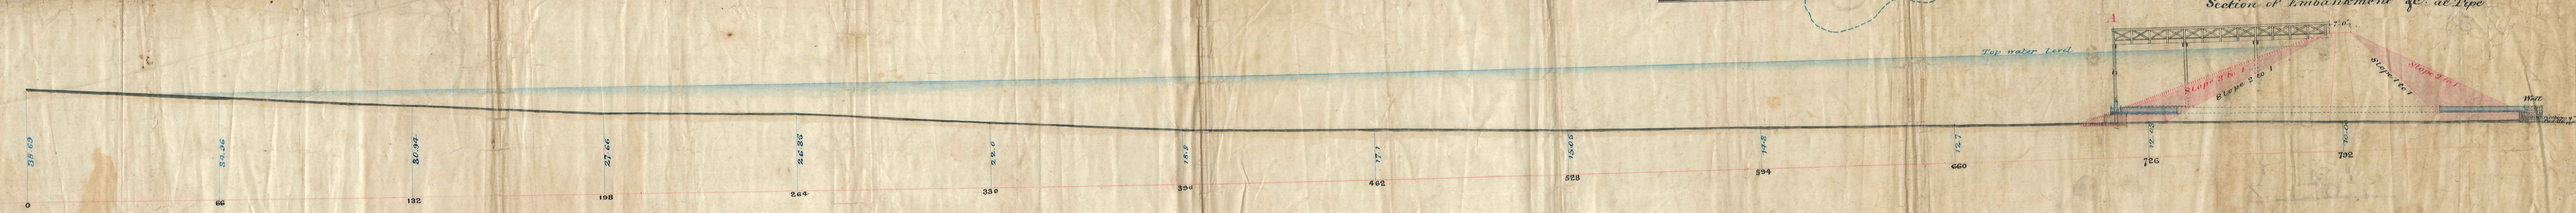

Section thro' B A C

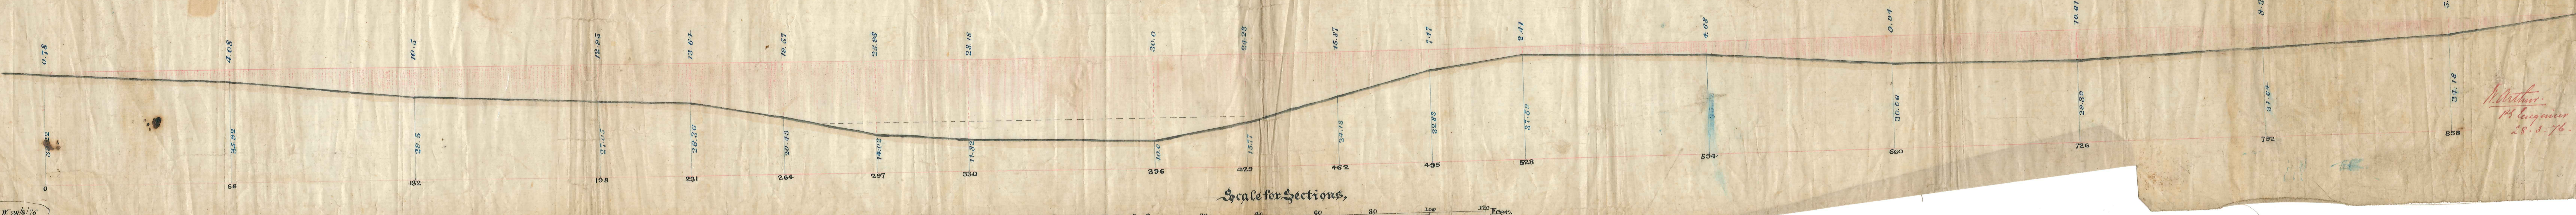

Scale for Sections.

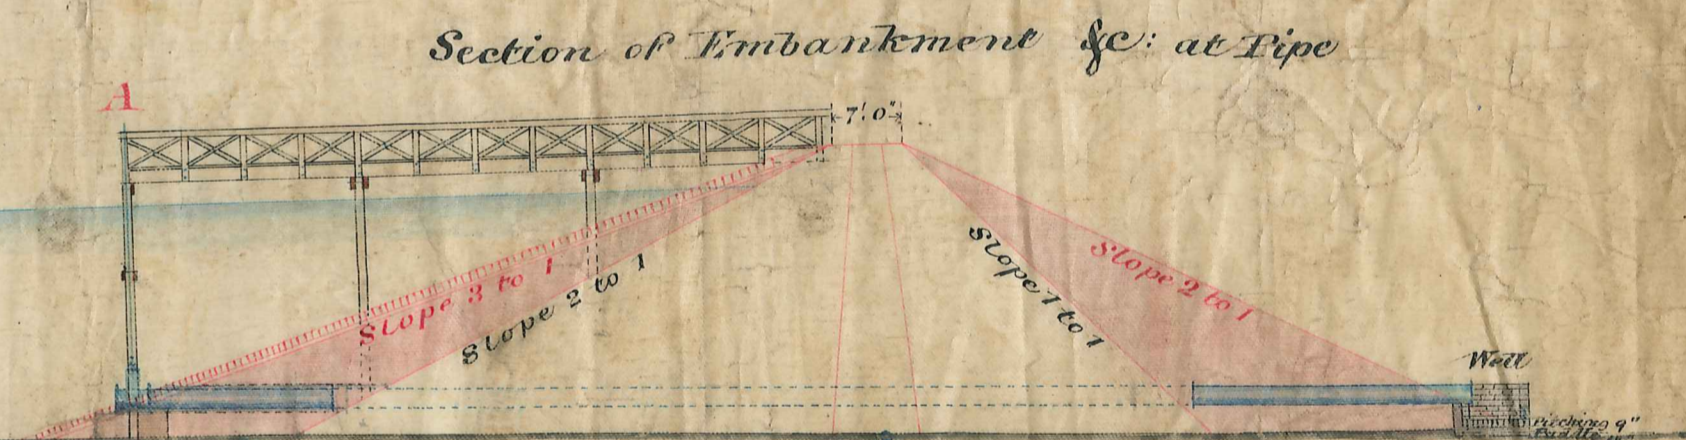

*H. W. 28/3/76*

*H. W. 28/3/76*