



ss. top of
fire hydrant. 483.89

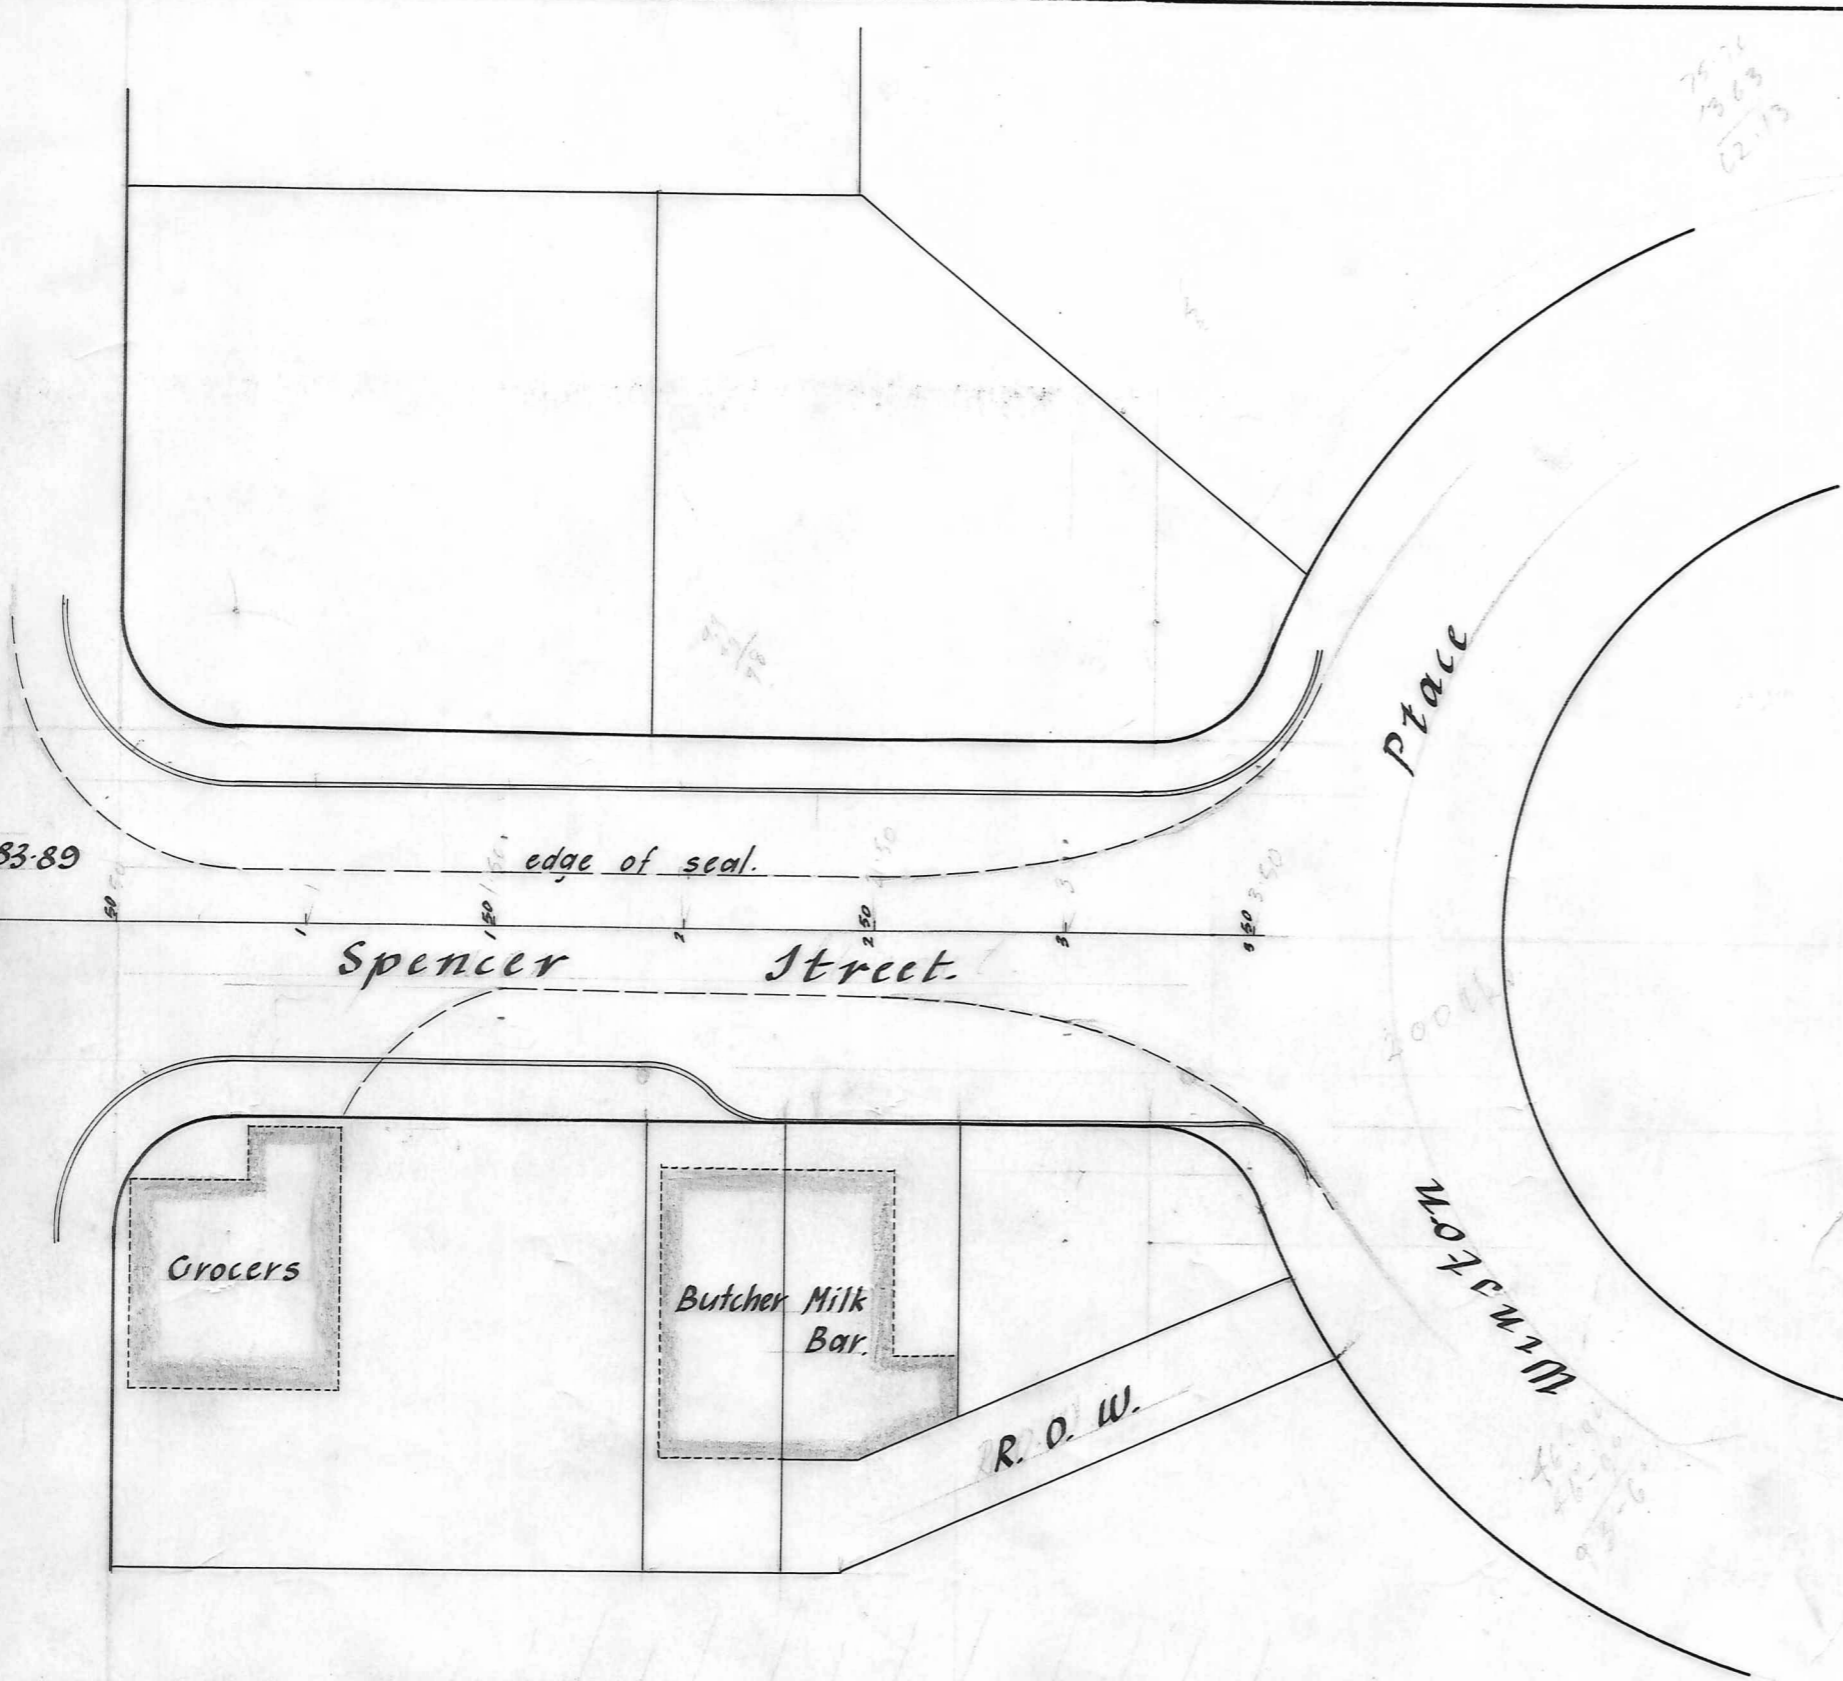

PLAN
Scale: 50 lks to linch.


existing & levels West.
Boundary levels East.
" Channels levs. West.
" " " East.

Channel Levels West
Grades West
Boundary Levs. West
Boundary Levs. East
Existing & Levels
Chainage
Channel Levels East
Grades East

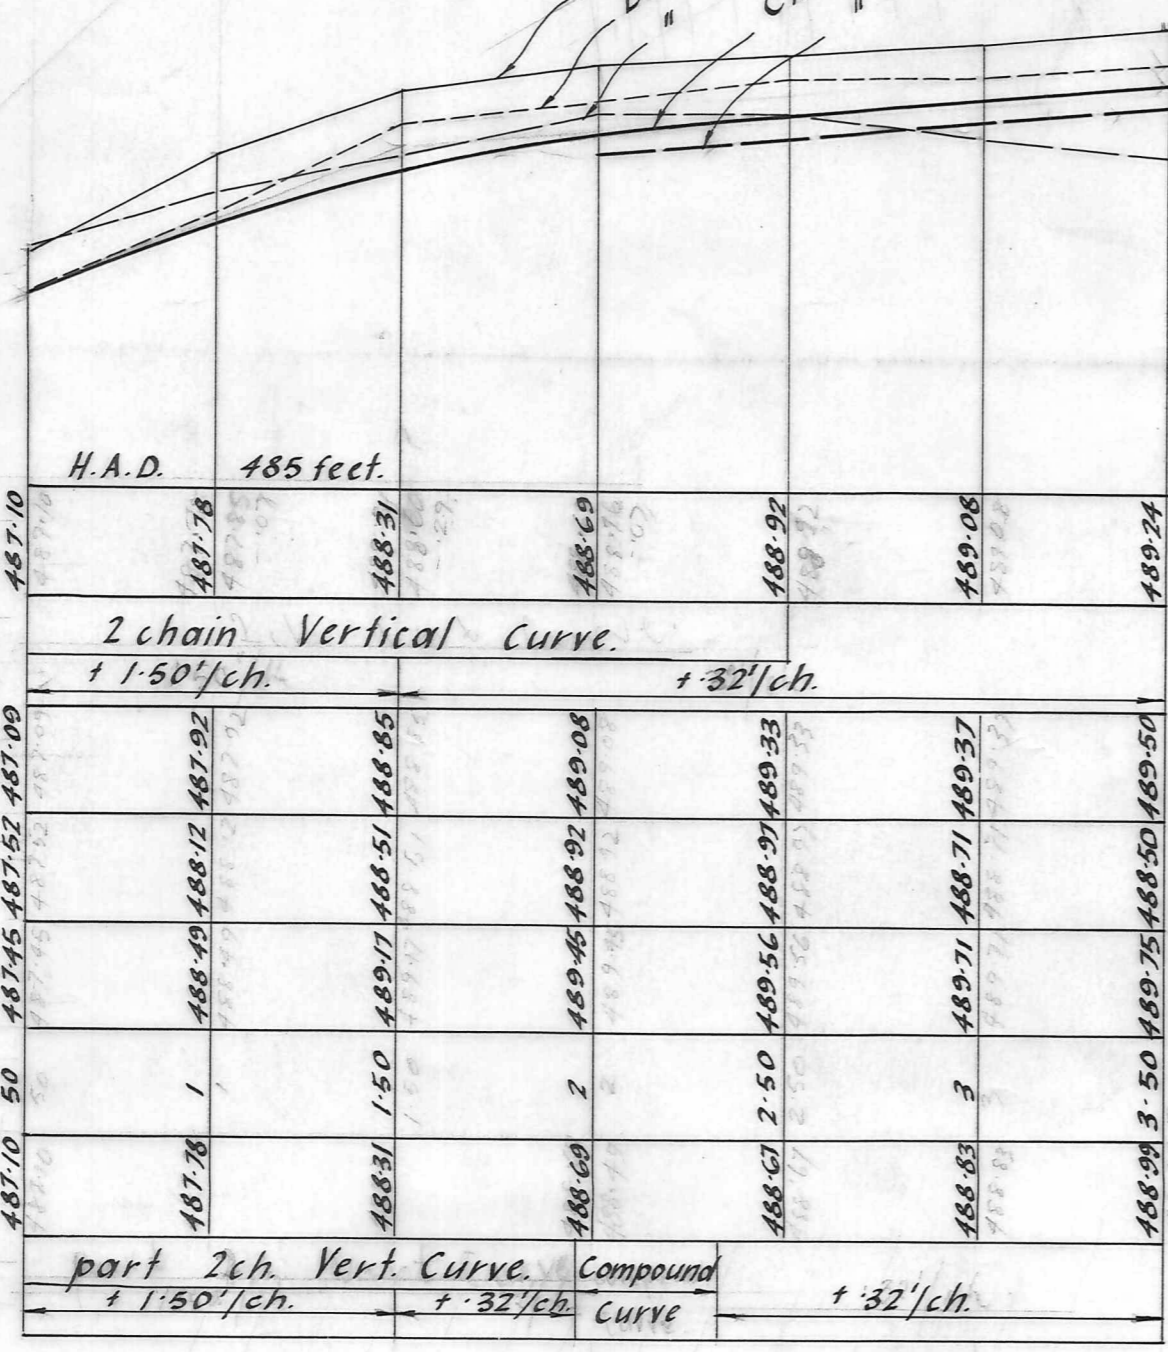

LONGITUDINAL SECTION

Vertical: 2 ft. to linch.
Horizontal: 50 lks to linch.

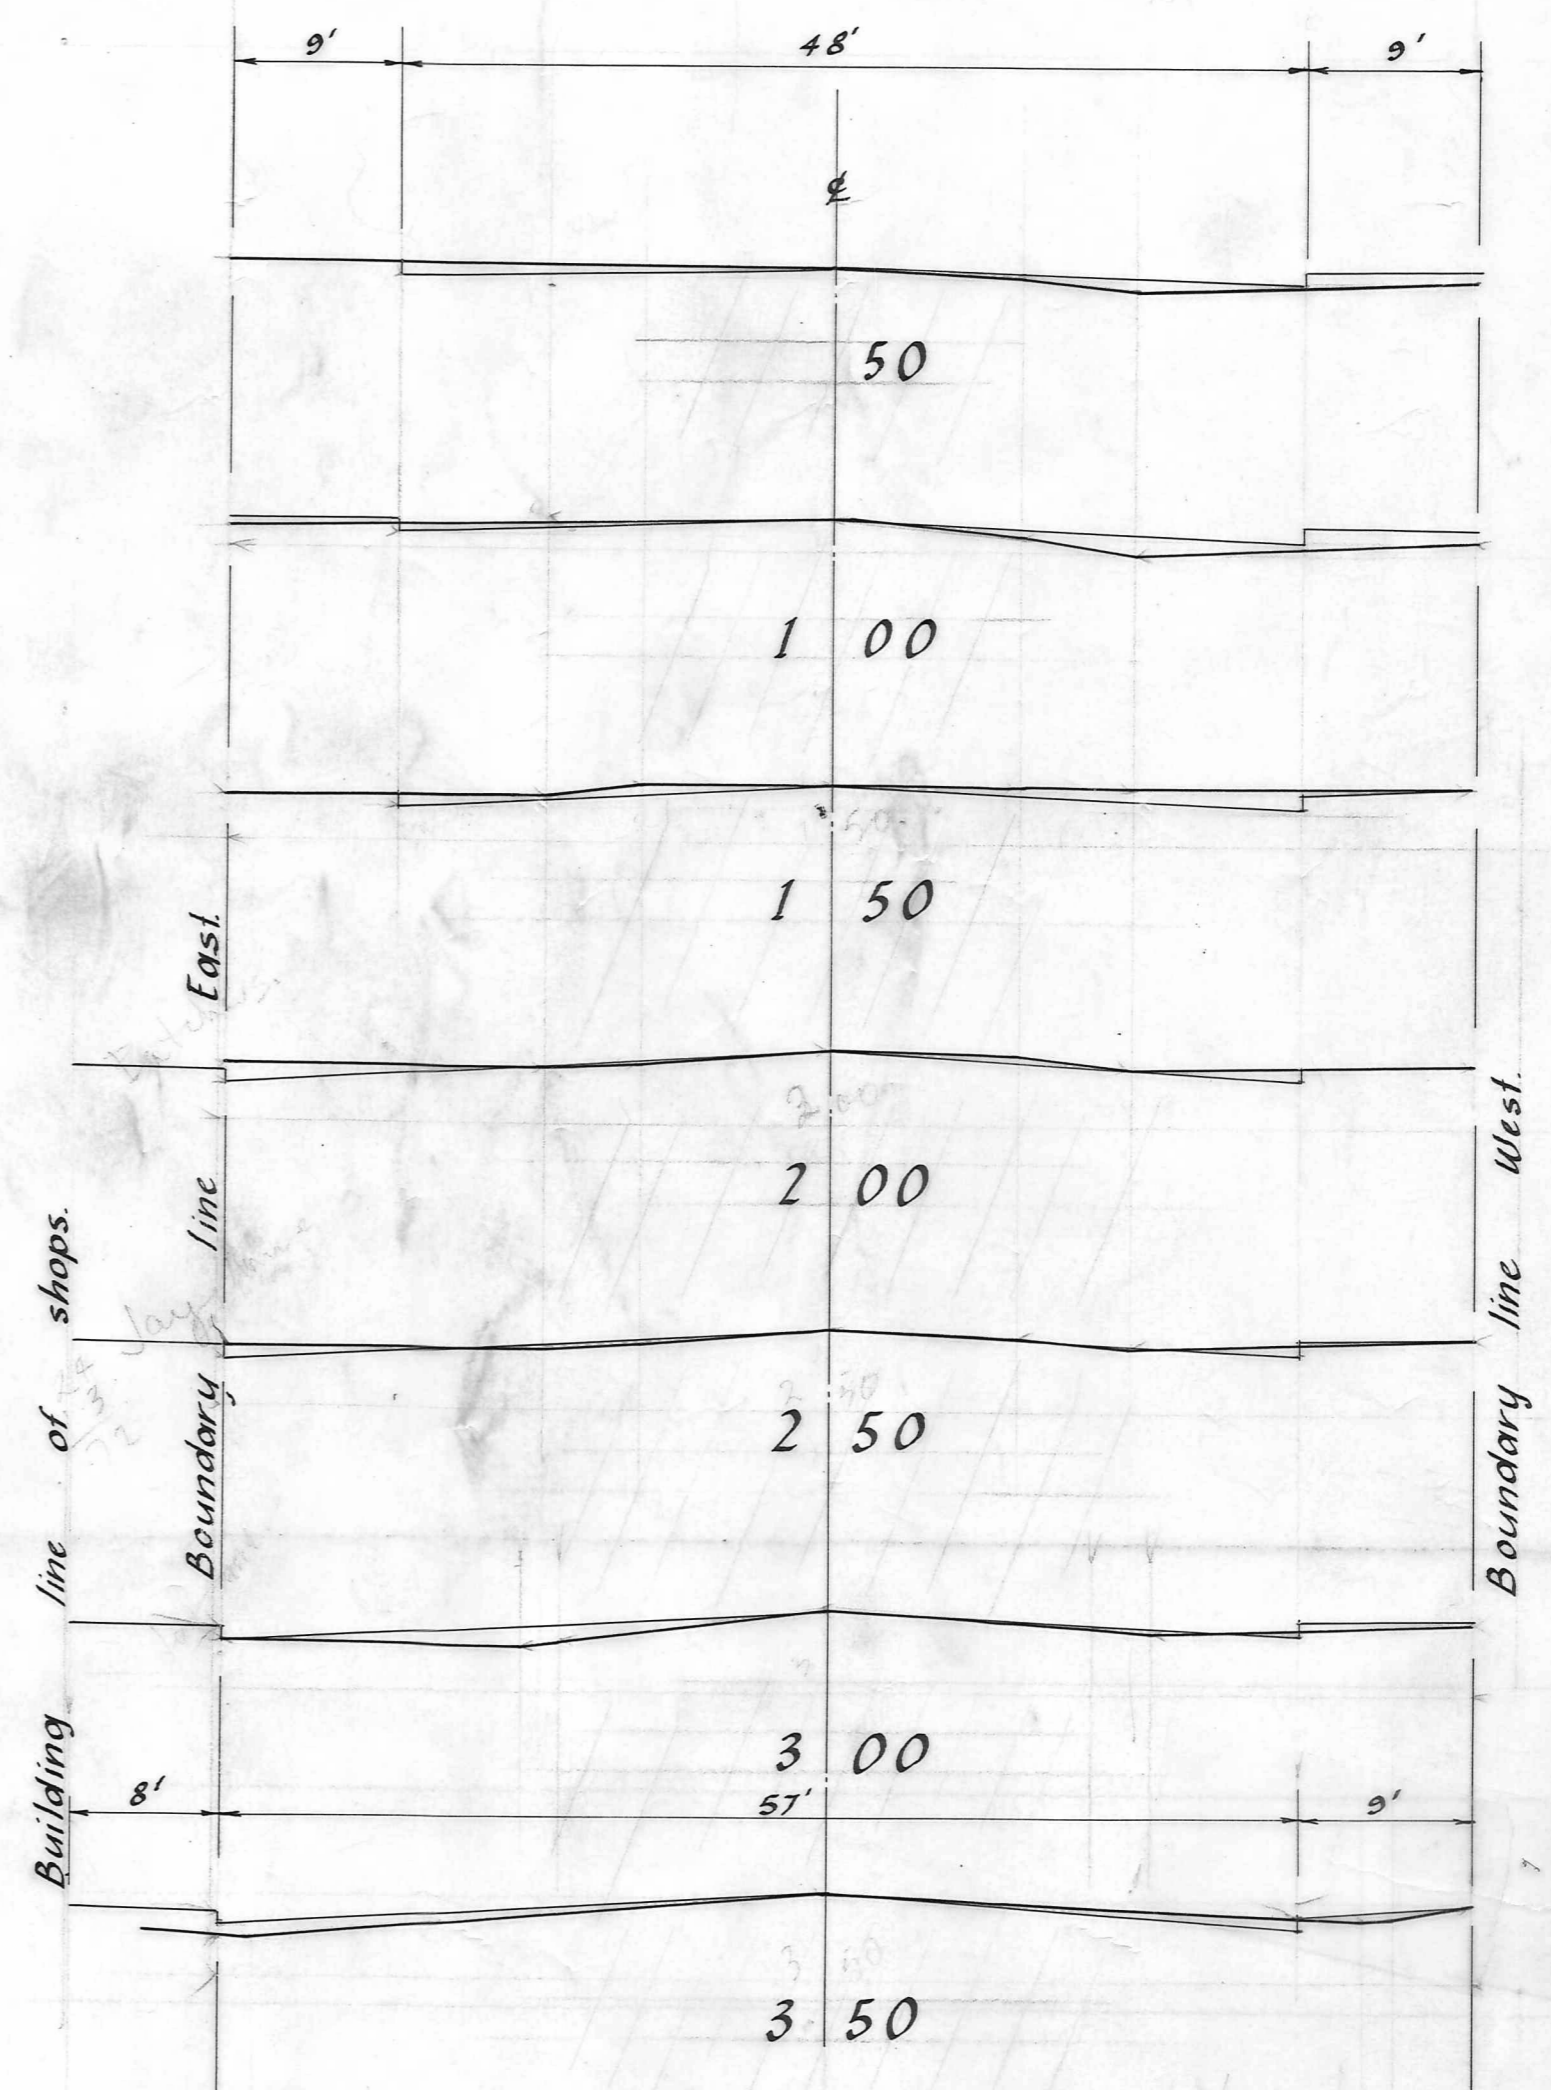

CROSS SECTIONS

Scale: 10 feet to linch.

ALEXANDRA BOROUGH COUNCIL
— PART SPENCER ST. K+C. —