

ORIGINAL SIZE mm



No.	Revisions	Date	Appvd
Designed	N. JERLEY	Date 5/92	Print Date
Drawn	"	"	
Checked			
Approved			
File		Ref	




Client  
**CENTRAL OTAGO DISTRICT COUNCIL**

Project  
**RANFURLY COMMERCIAL AREA STREETSCLAPING**

Sheet Title  
**LAYOUT PLAN**

Job No.	Sheet No.	Revision
14683	1	
	of	shts

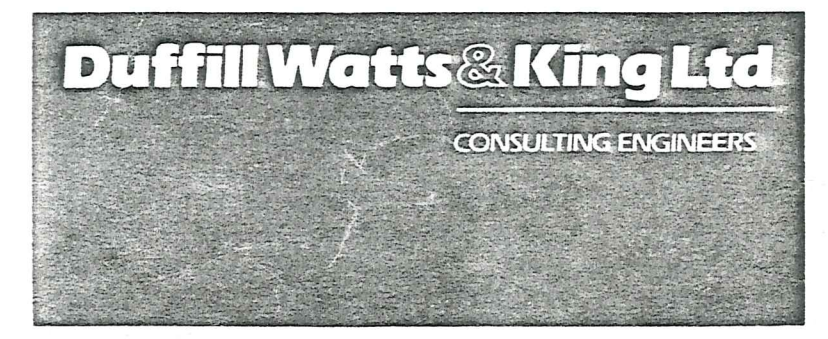

- KEY**
- Existing stormwater drain
  - Existing watermain
  - Existing sanitary sewer
  - Existing rubbish bin
  - Power pole
  - Vehicle crossing
  - Existing seating
  - Information board
  - Verandah
  - Street sign
  - Planter with alcove seating (Type 1)
  - Planter with single bench seat (Type 2)
  - Grassed area?
  - Ground cover/shrubs

Scale 1:500