


REMOVE EXTD. DUMP RT. AND SEAL OFF EXTD. 6" PIPE.


NOTE.

ANY REMETALING OR REGRADING OF THE ROAD TO SUIT THE NEW CHANNEL LEVELS IS NOT REQUIRED IN THIS CONTRACT.

CHANNEL TO BE REGRADED. (SEE DETAILS SHEET 2.)

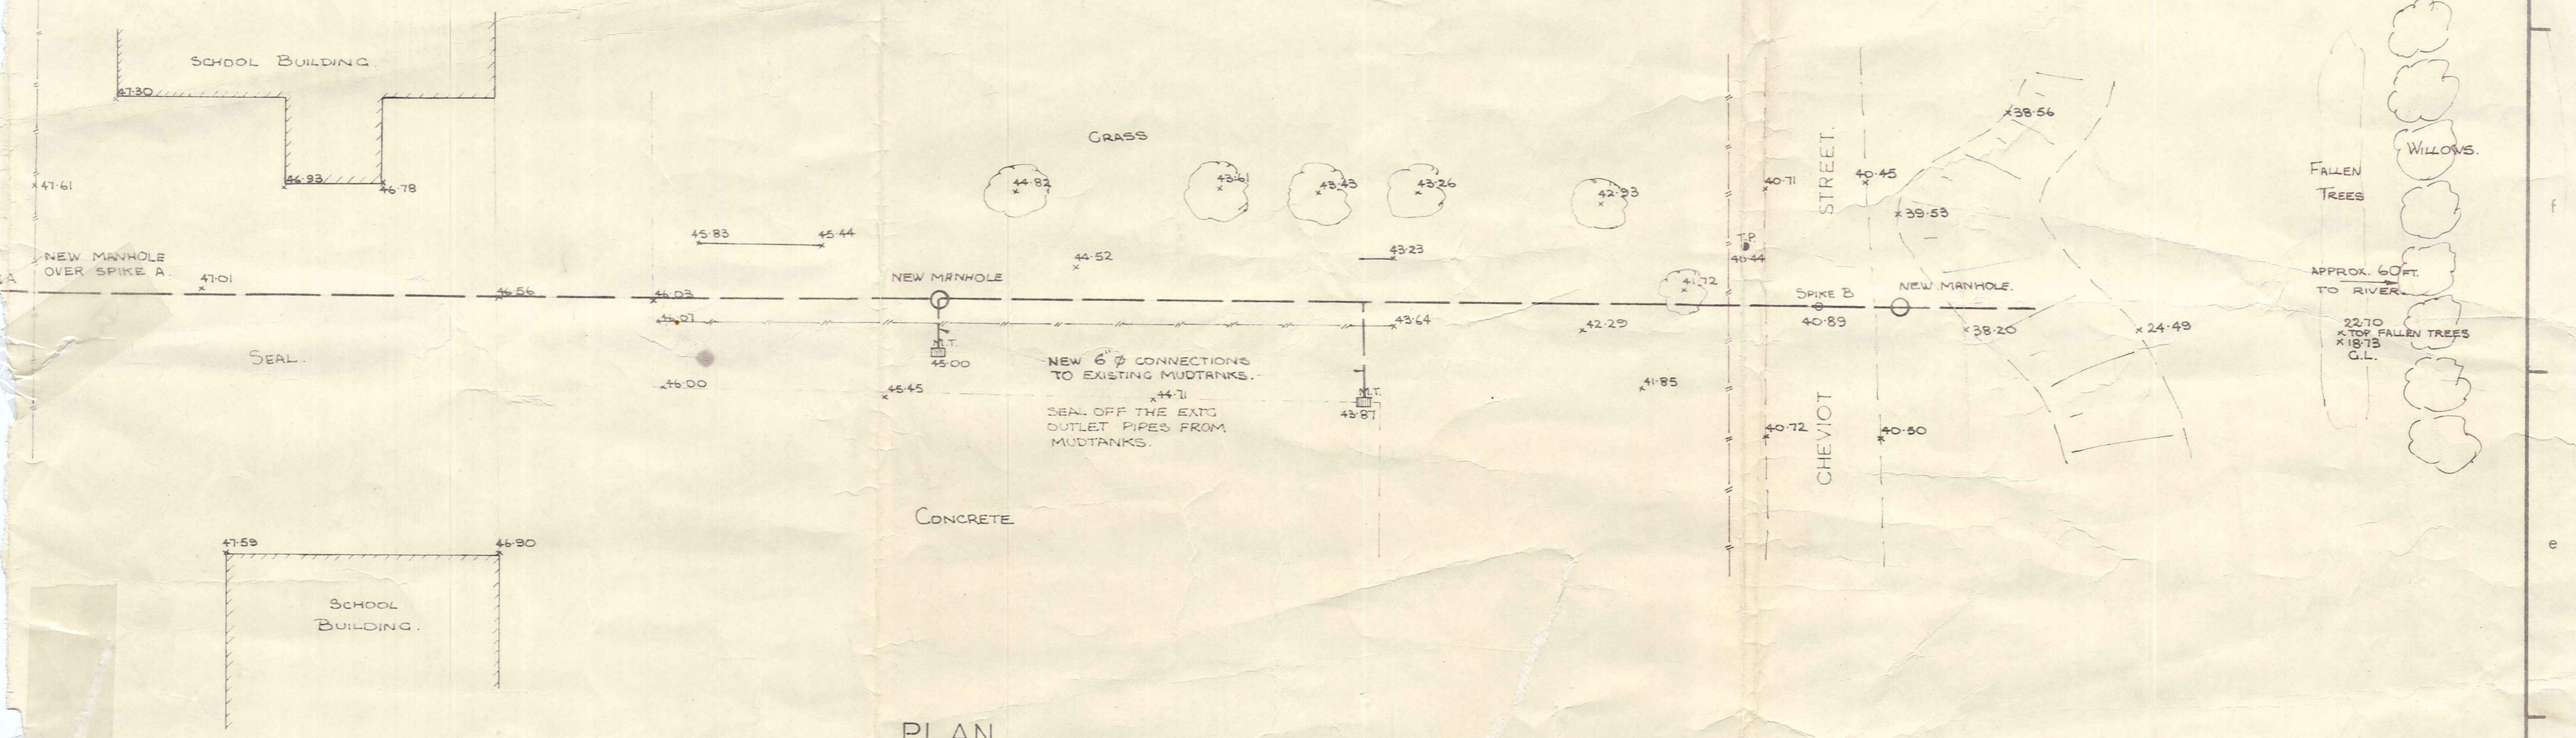

PLAN
SCALE 20ft. to 1in.

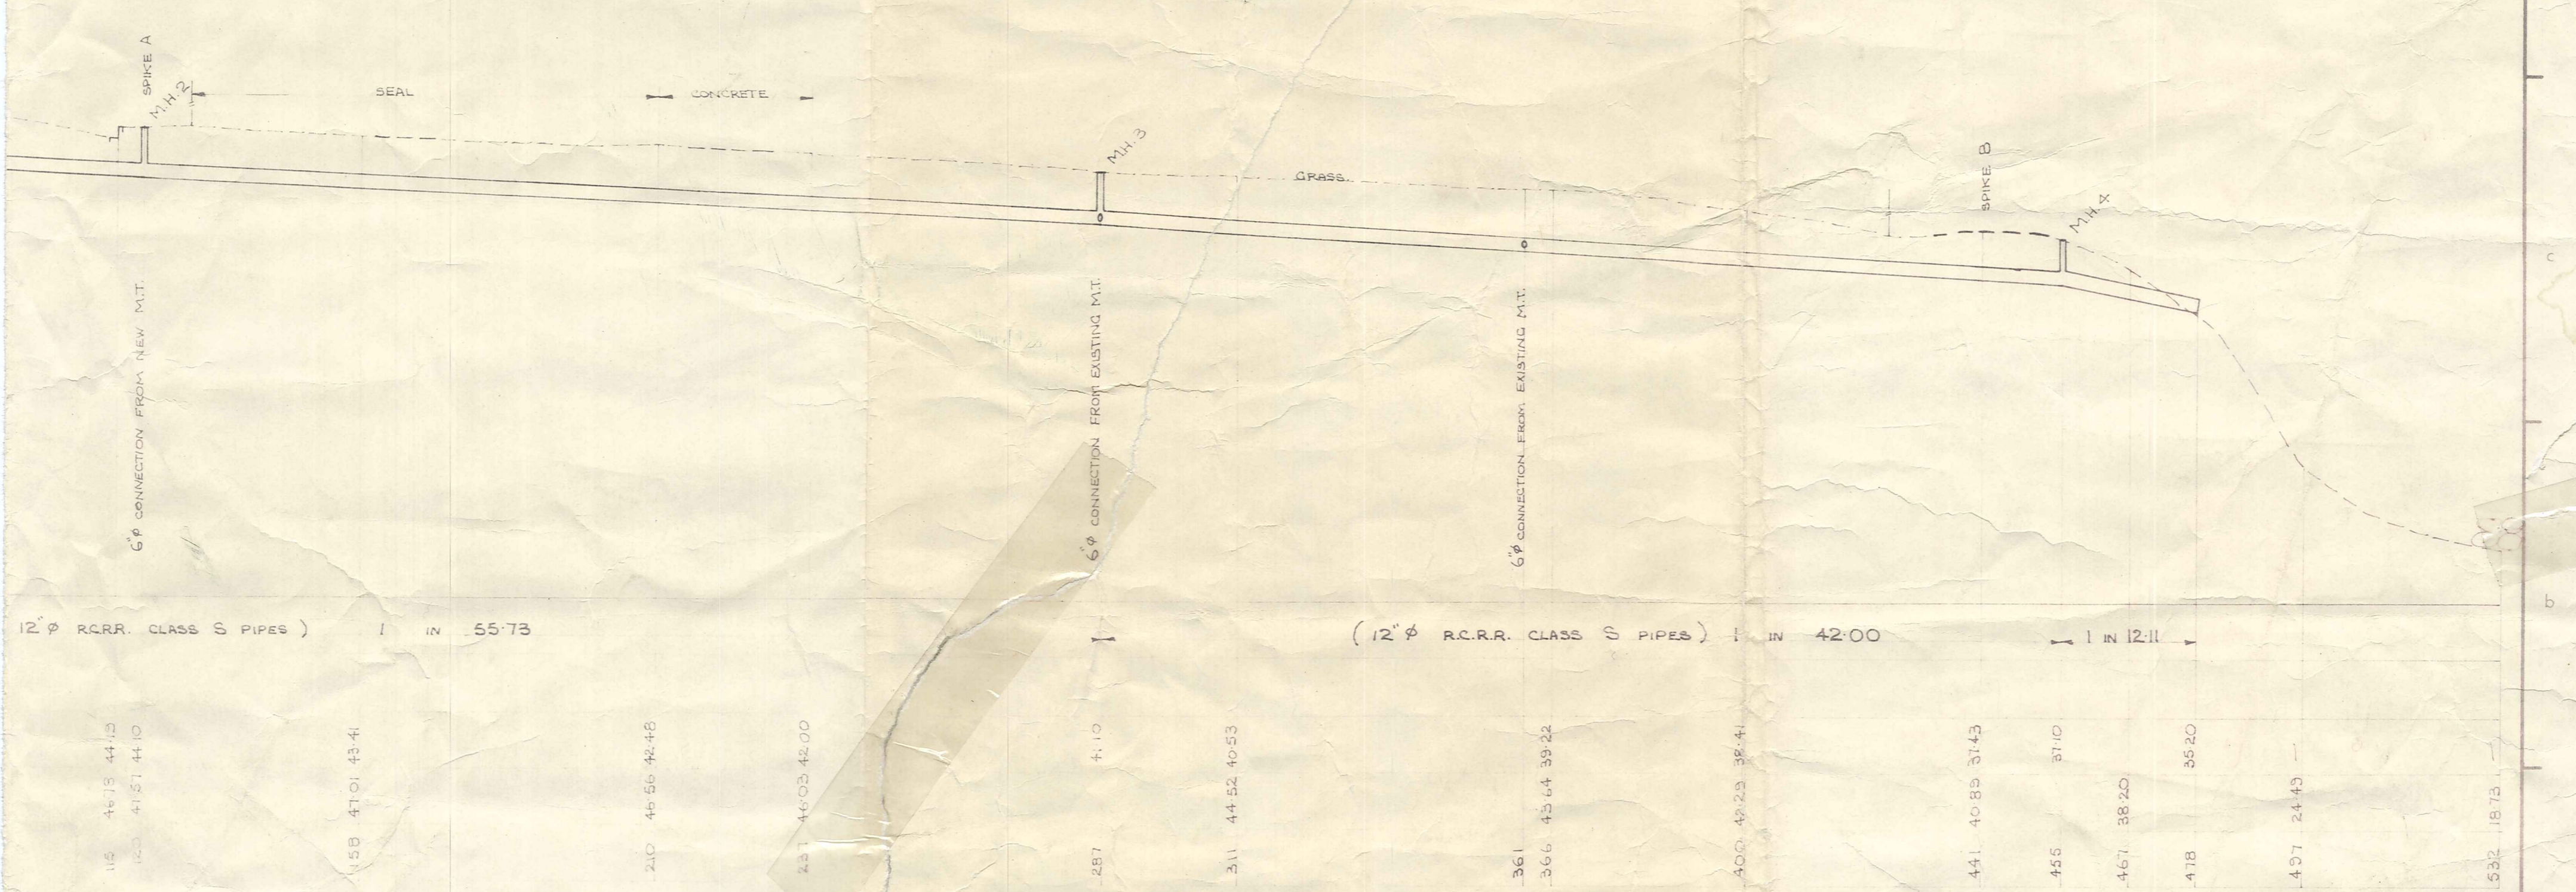

LONGITUDINAL SECTION.
SCALE 20ft. to 1in.
8ft. to 1in.

ROXBURGH BOROUGH COUNCIL.				S.W. DRAIN THROUGH SCHOOL.			
DRAWN G.E.W.				SCALE AS SHOWN			
TRACED G.E.W.				DATE NOVEMBER 1968			
CHECKED				JOB/FILE 7006			
APPROVED				SURVEY REF. L.B. 111 p. 6-9			
AMENDMENTS		RELEVANT		DRAWINGS ETC.		Number of Sheets	
3		4		5		6	
						Sheet No. 1	
						DRG.No. R - 66	
						AMENDMENT	
						7	