


6.10
 1.9
 7.9

ROXBURGH WATER SUPPLY

PLAN OF DAM

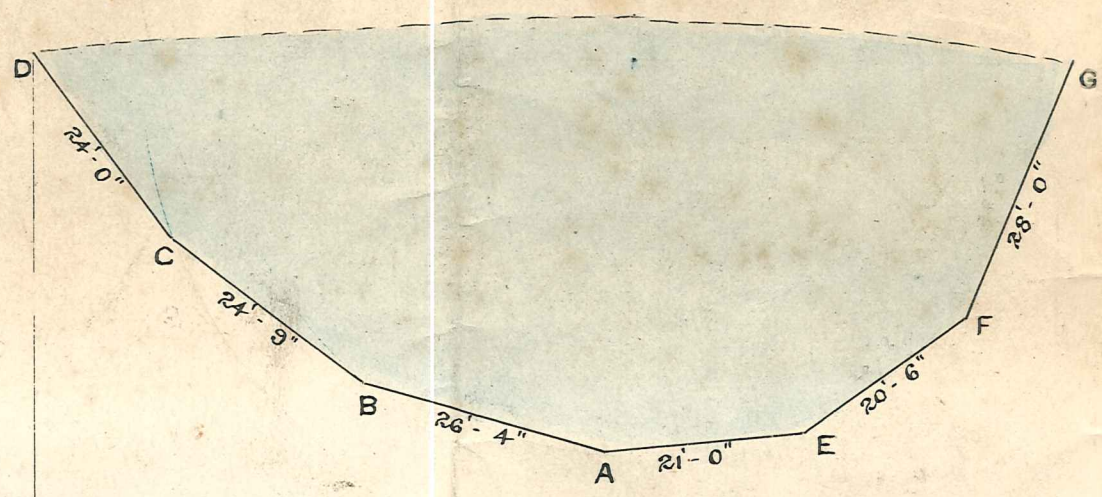


*L. B. ...
 ...
 March 1897.*


Memo

Slope of face of Wall 1 in 3
 foundations } 1 in 3.
 and Courses }

SECTION ALONG WALL OF DAM

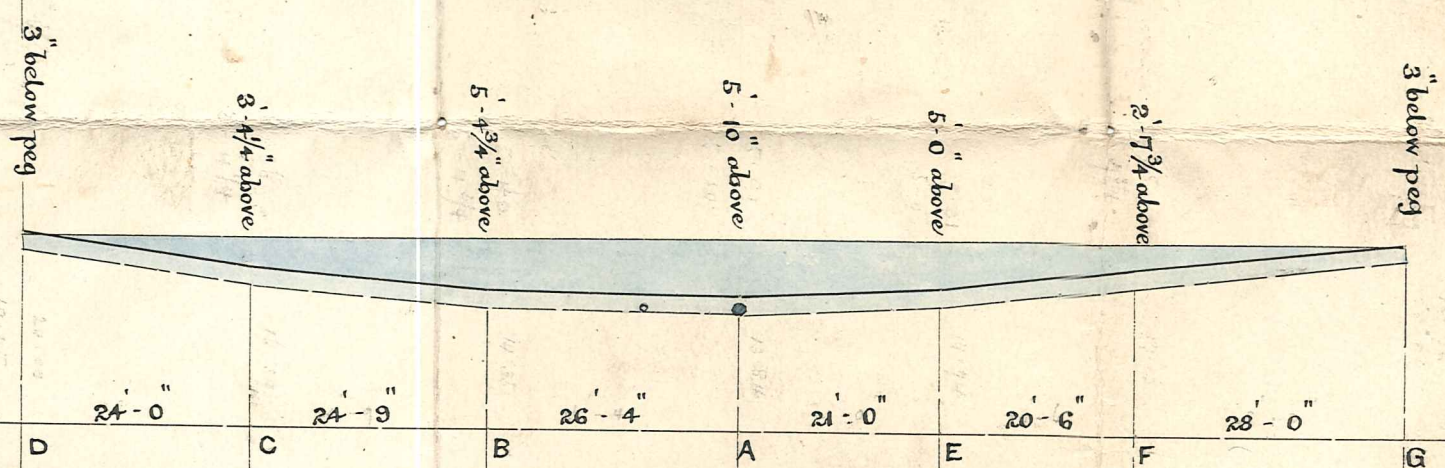


SECTION AT PEG A

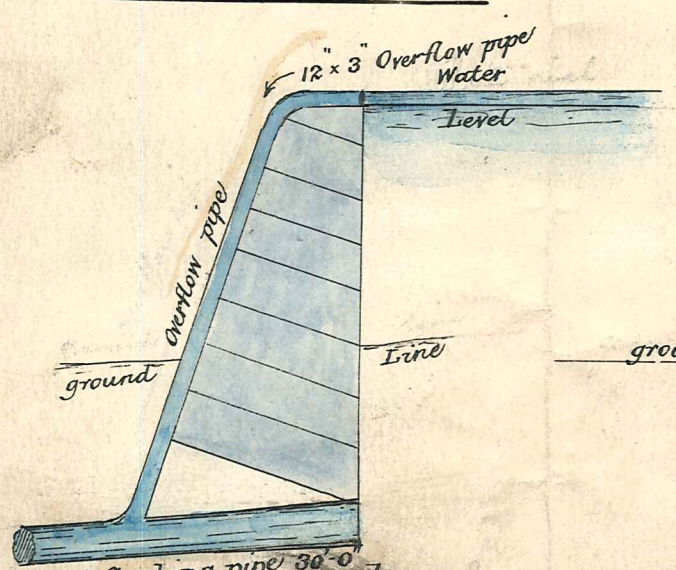

Note { 3" flushing pipe 30'-0"
 long 12" at intake end

SECTION OF WALL AT PEGS D.C.B.A.E.F.G

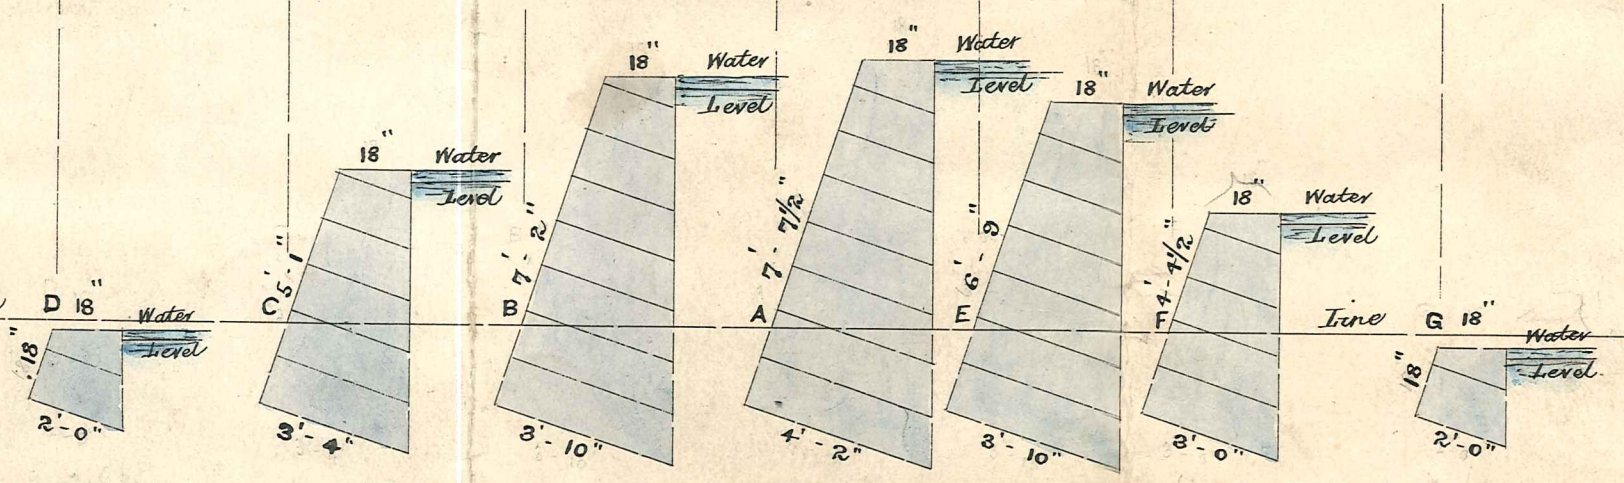

7 1/2 Cub. Yds.

SCALE FOR PLAN & SECTION ALONG WALL 20 FT = 1 INCH. REST OF SEC^{NS} 1/4 INCH = 1 FOOT.