



LOCATION PLAN
SCALE 2 in to 1 in

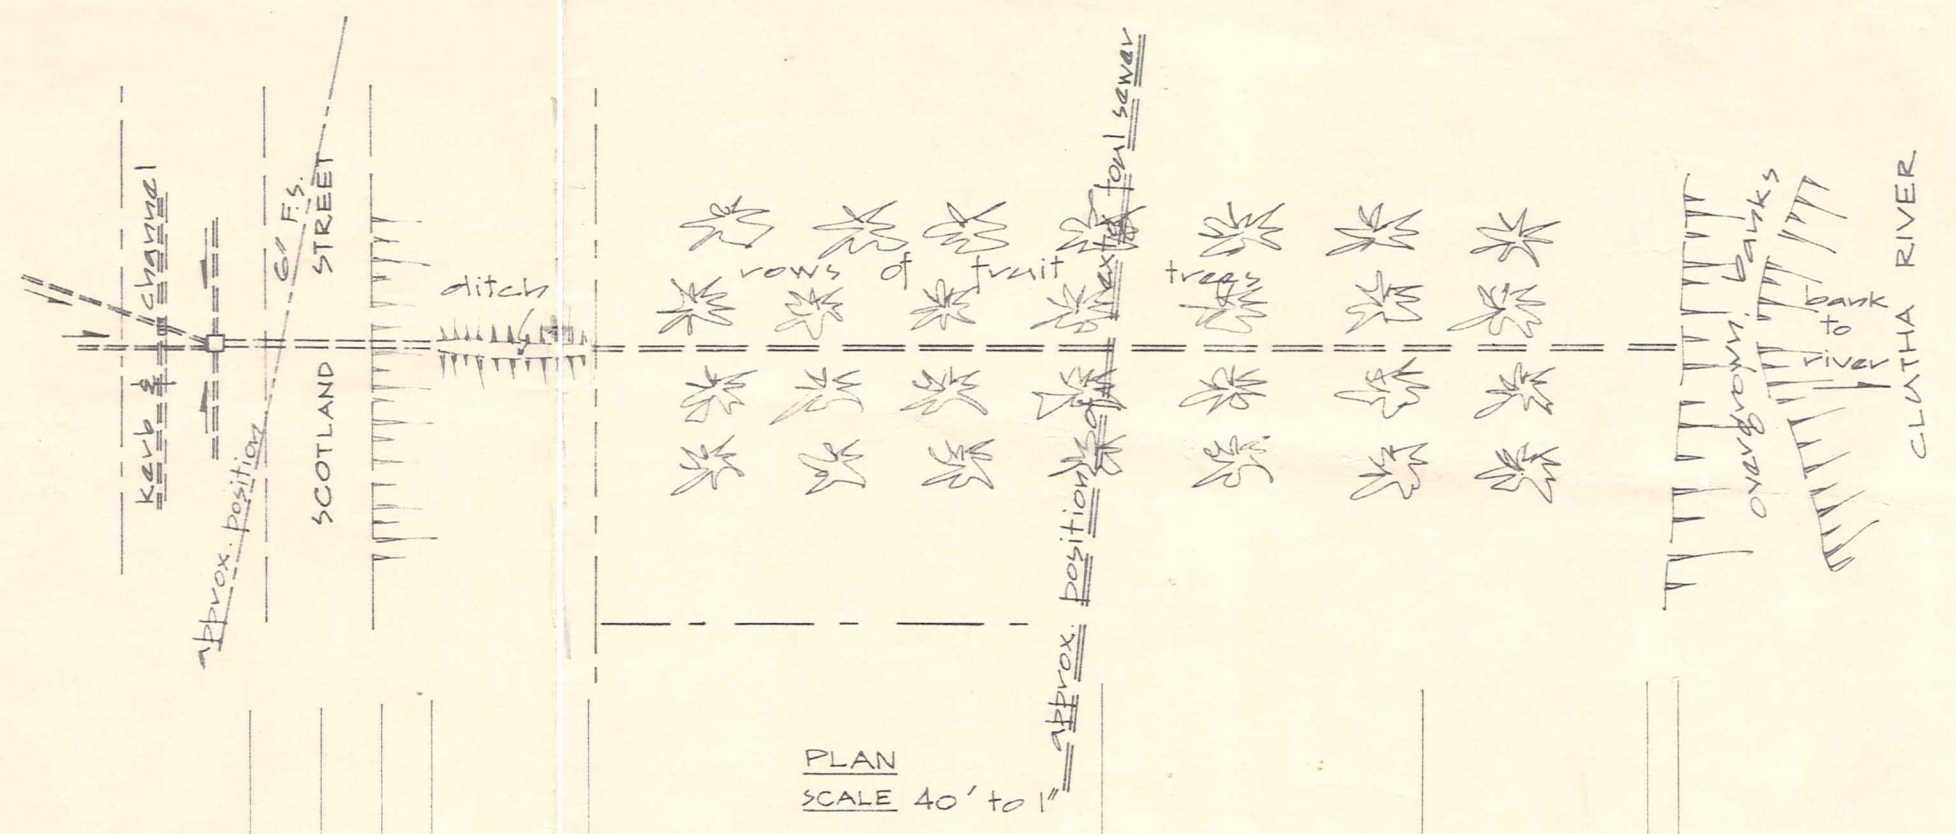

PLAN
SCALE 40' to 1'

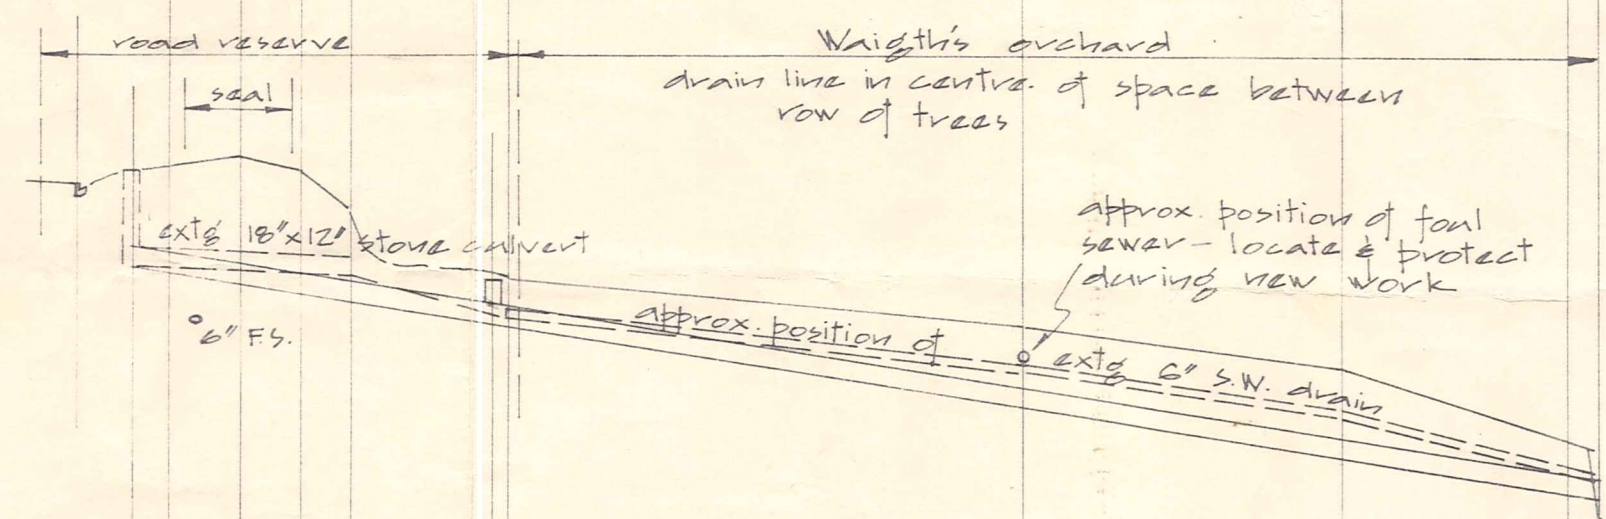

DATUM 70'		12" dia R.C.R.R. pipes grade 1 in 25.5 (12' in 306')										
NEW INVERT LEVEL	95.10						92.10					
EXTG. GROUND LEVEL	100.0	100.3 (as extg.)	100.8	100.1	99.2	94.7	92.4	94.5	92.2	90.0	86.2	83.10
DIST IN FEET	0	8	23	35	45	75	78	186	252	299	306	

LONGITUDINAL SECTION
SCALE Horiz. 40' to 1"
Vert. 10' to 1"

E. R. GARDEN AND PARTNERS Consulting Engineers and Surveyors DUNEDIN INVERCARGILL	ROXBURGH BOROUGH COUNCIL 12" STORMWATER DRAIN FROM SCOTLAND STREET (THRU WAIGHT'S ORCHARD)	DATE Jan 1971 SCALE as shown DRAWN BY B.F.G. CHECKED BY SKETCH No. R/S. 1018
	REF. DRG. Nos.	