


TYPICAL CROSS SECTION Scale 1:50.

CROSS SECTIONS Scale 1:100.

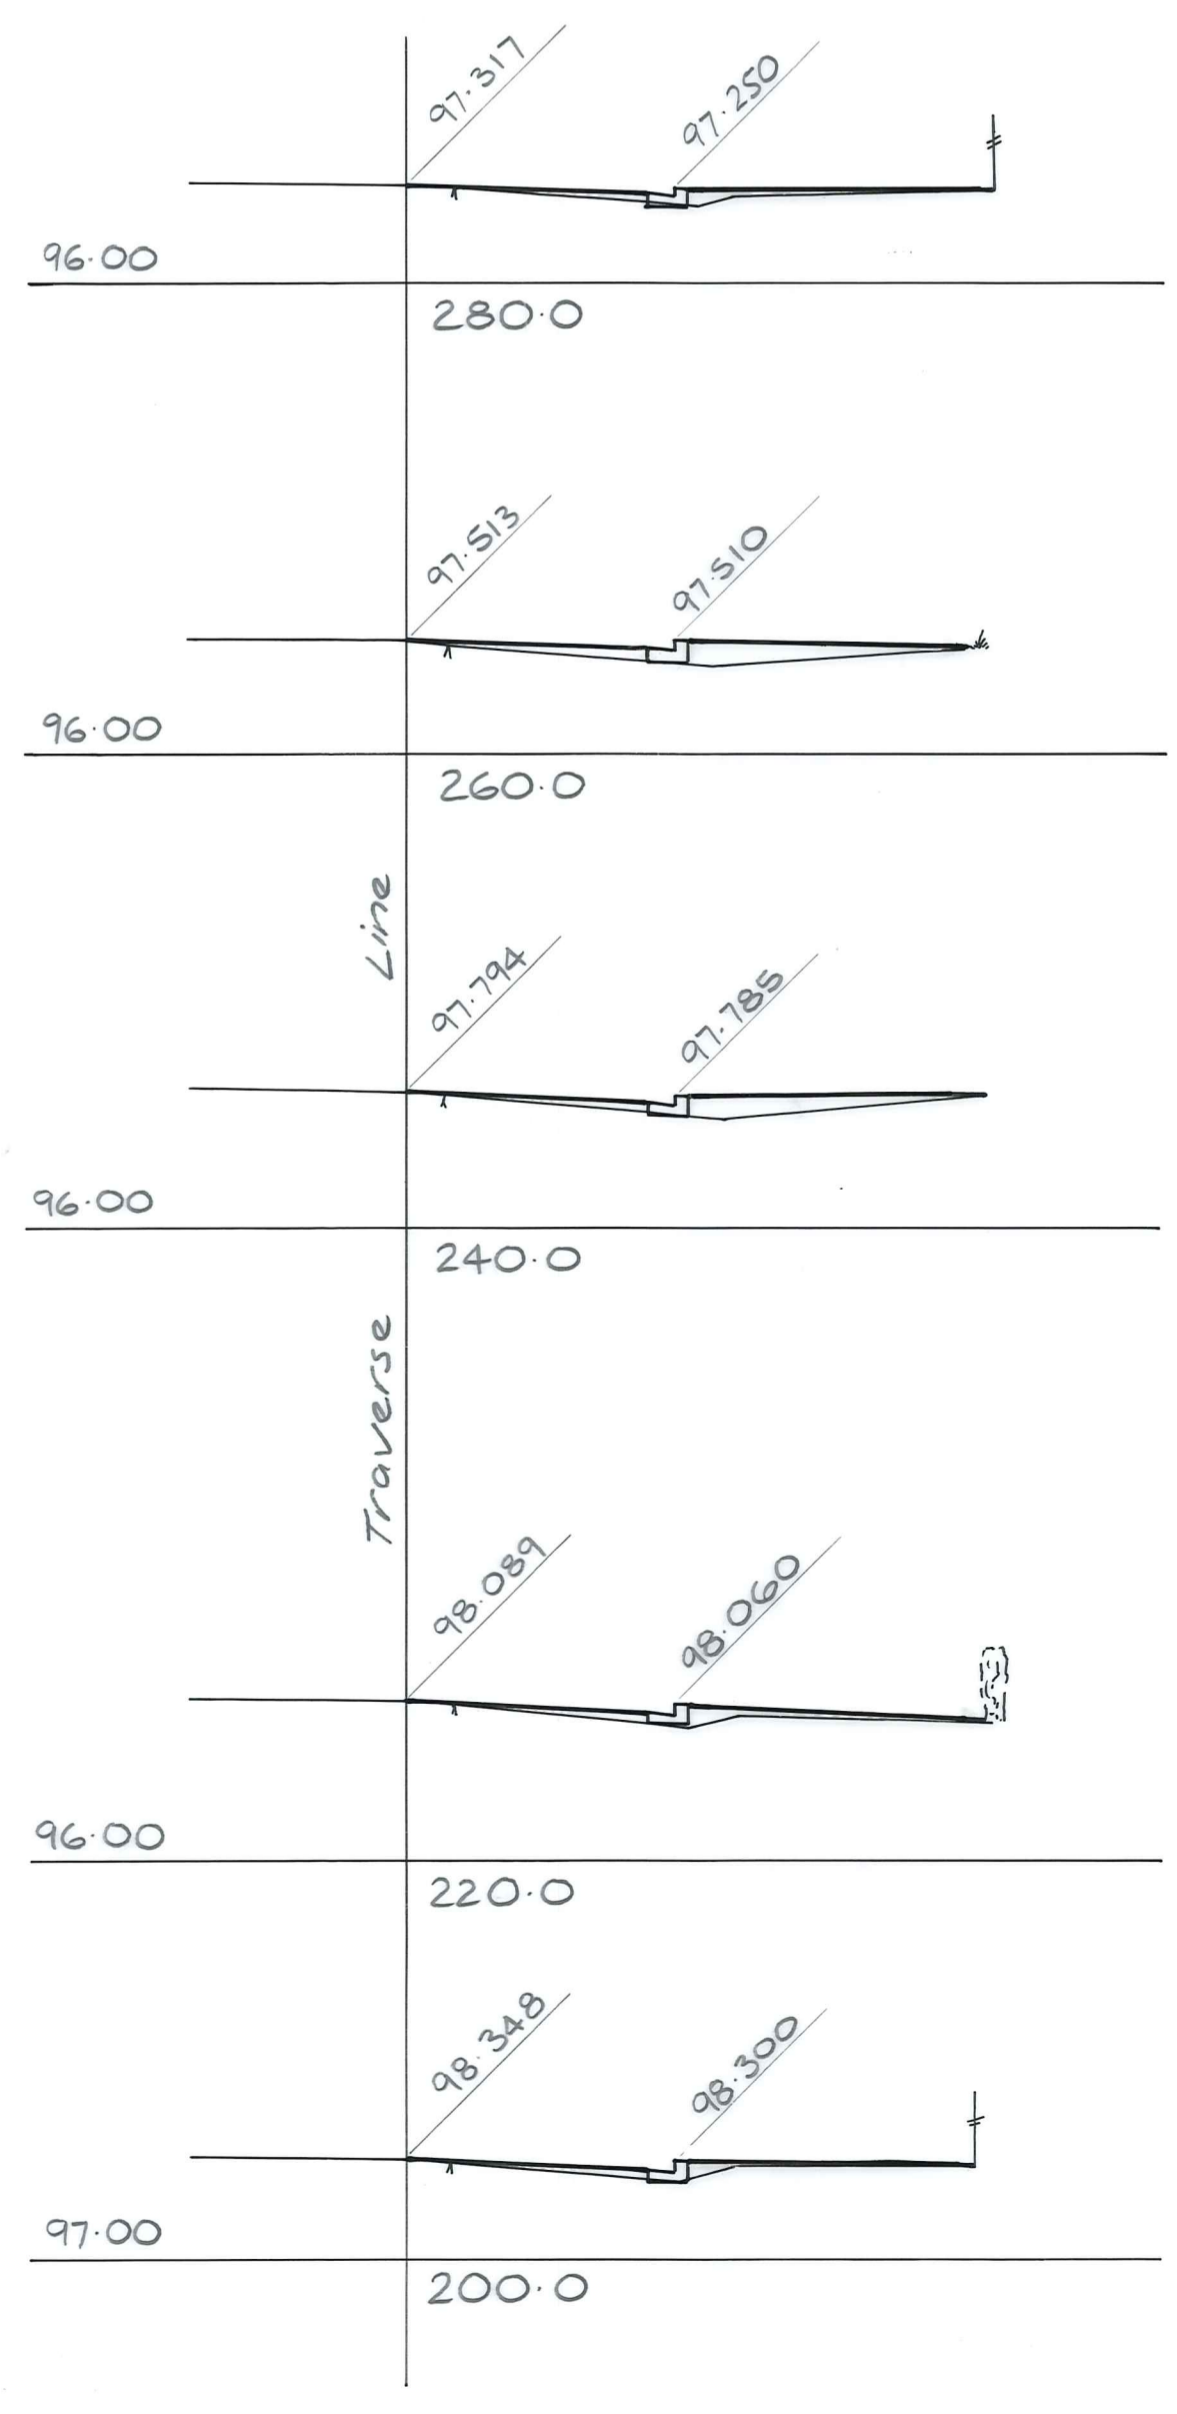

ORIGINAL SIZE mm

No.	Revisions	Date	Apprd
Designed	J Murie	Date 6.89	Print Date
Drawn	"	"	
Checked	<i>[Signature]</i>	7-89	
Approved	<i>[Signature]</i>	7/89	
File	6/7/24	L.B. 556	
DUFFILL WATTS & KING LTD Consulting Civil & Structural Engineers Dunedin Invercargill Alexandra Queenstown			
Client MANIOTOTO COUNTY COUNCIL			
Project 1989/90 RANFURLY STREETWORKS ~ STAFFORD STREET KERB & CHANNEL.			
Sheet Title CROSS SECTIONS 20.0 to 280.0			
Job No.	12333	Sheet No.	2.
		of	3 shts