




HAND RAIL N.T.S

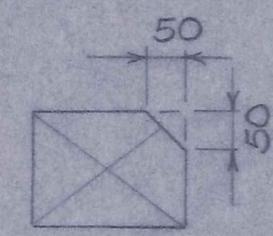


GUARD RAIL N.T.S

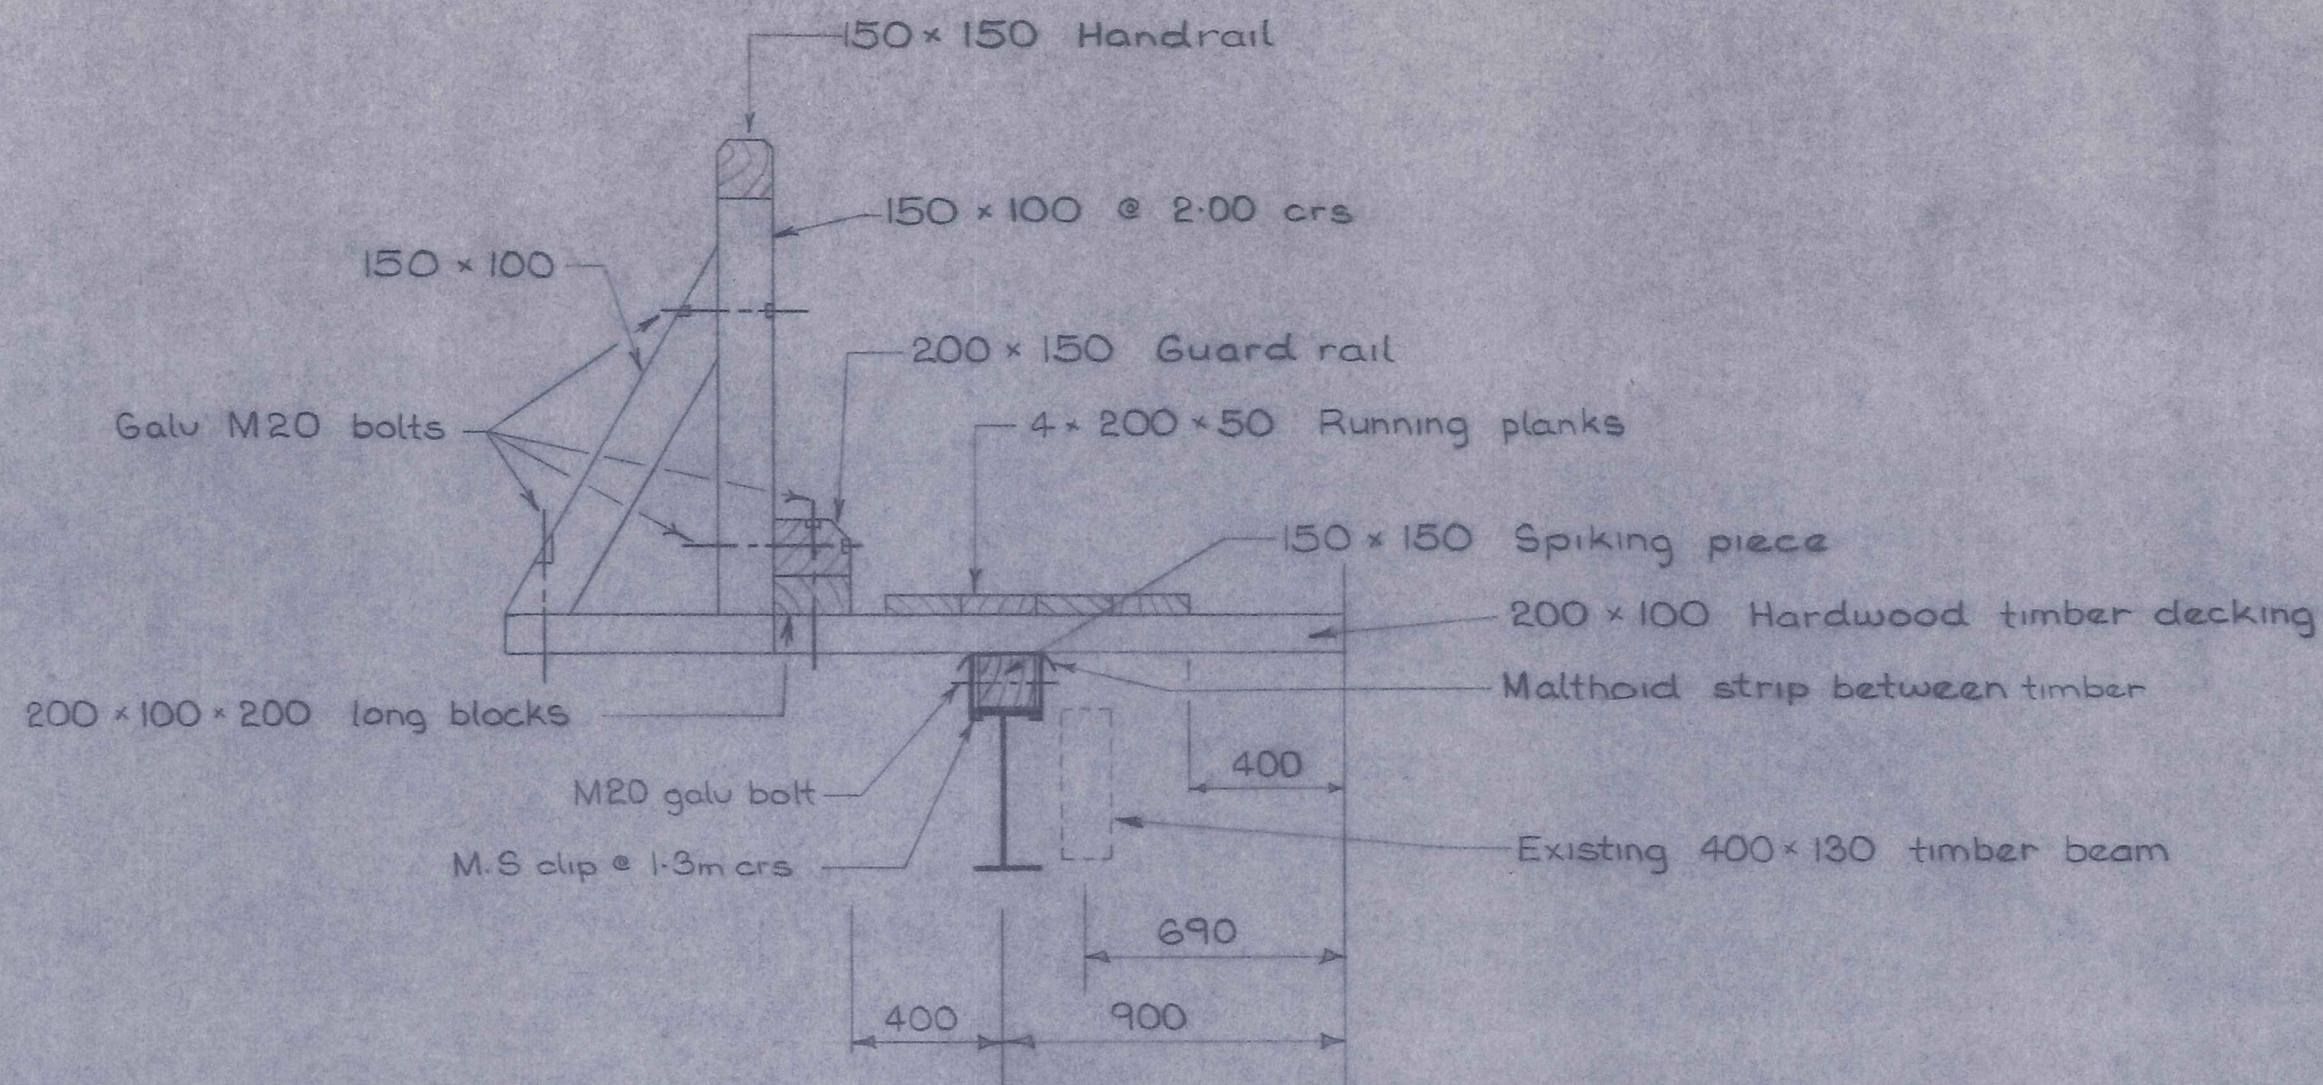


SECTION 2/1 Scale 1:20

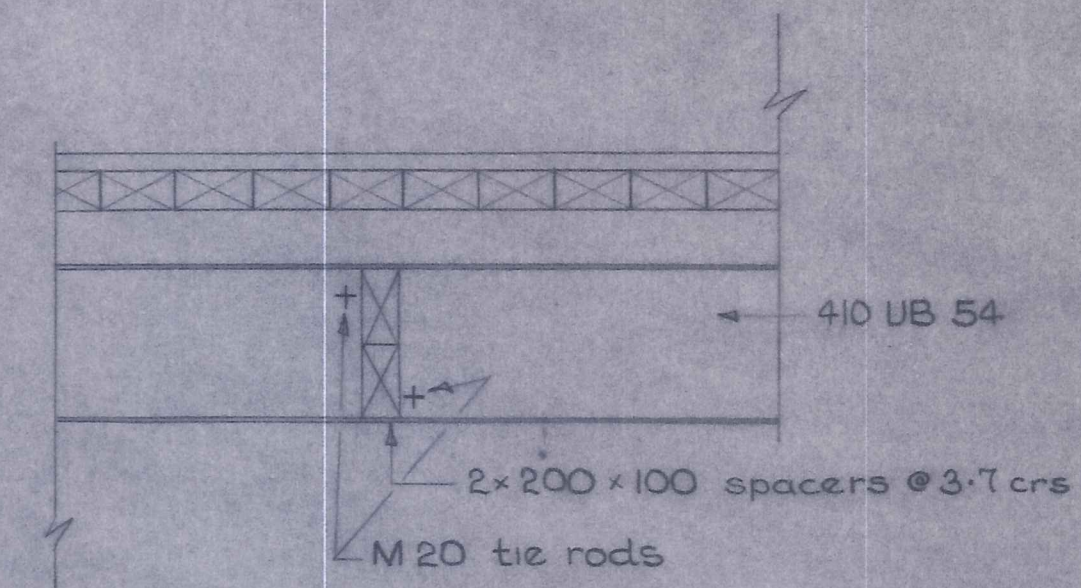


SECTION 5/1 Scale 1:20

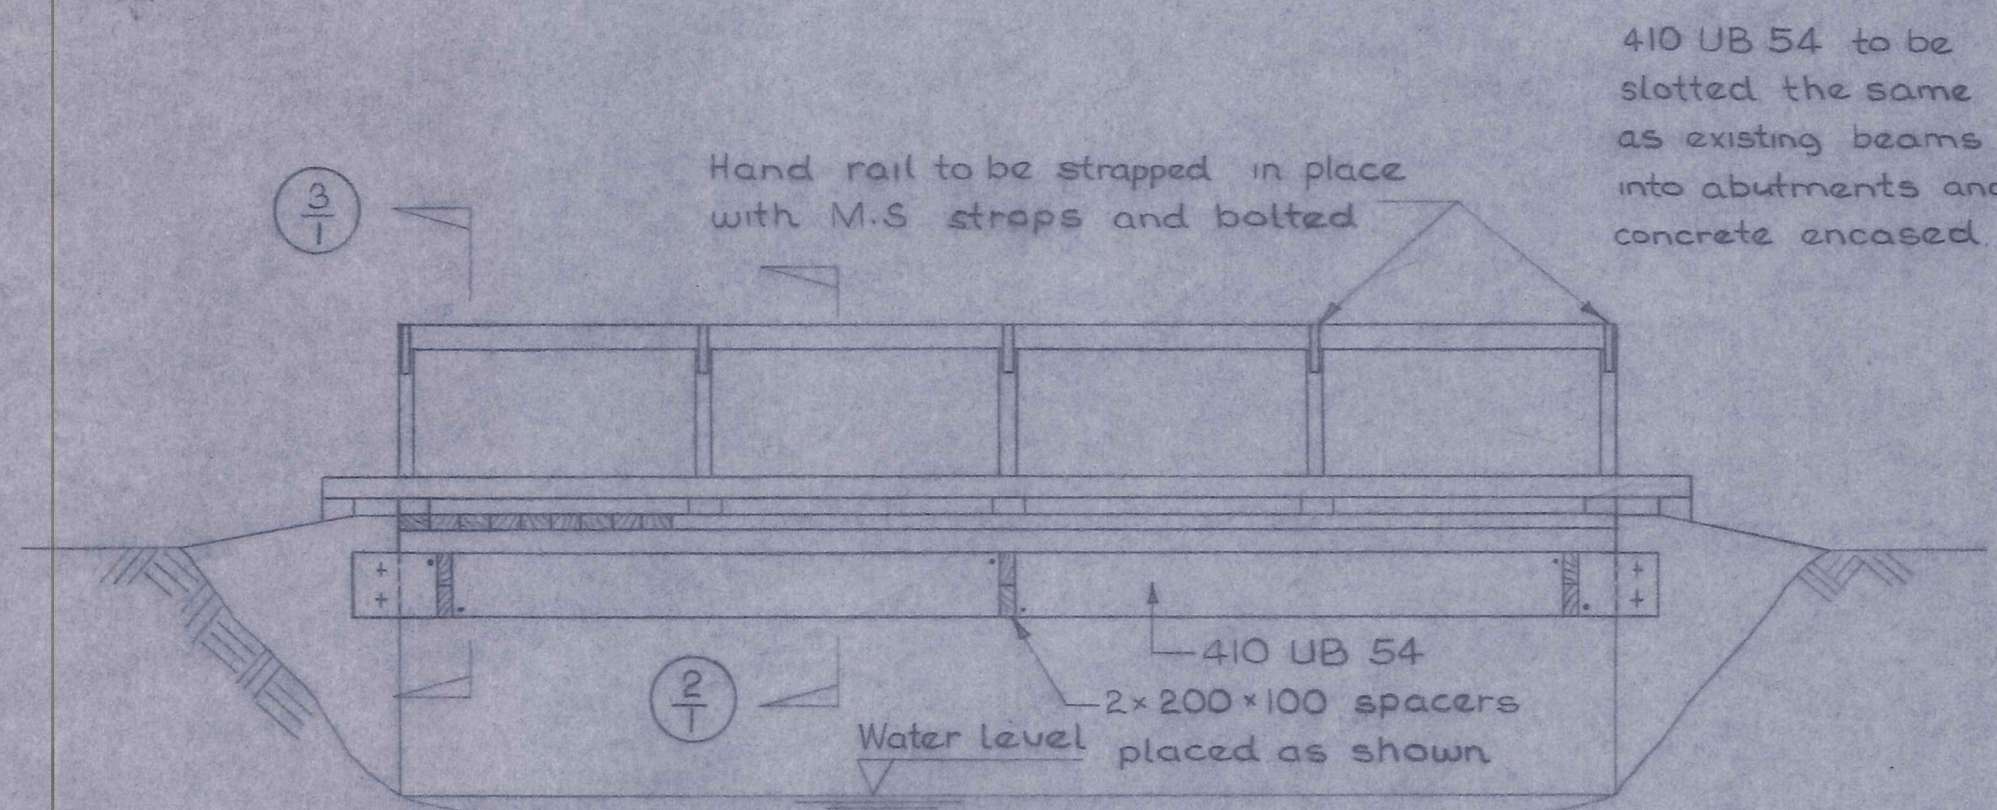


SECTION 1/1 Scale 1:50

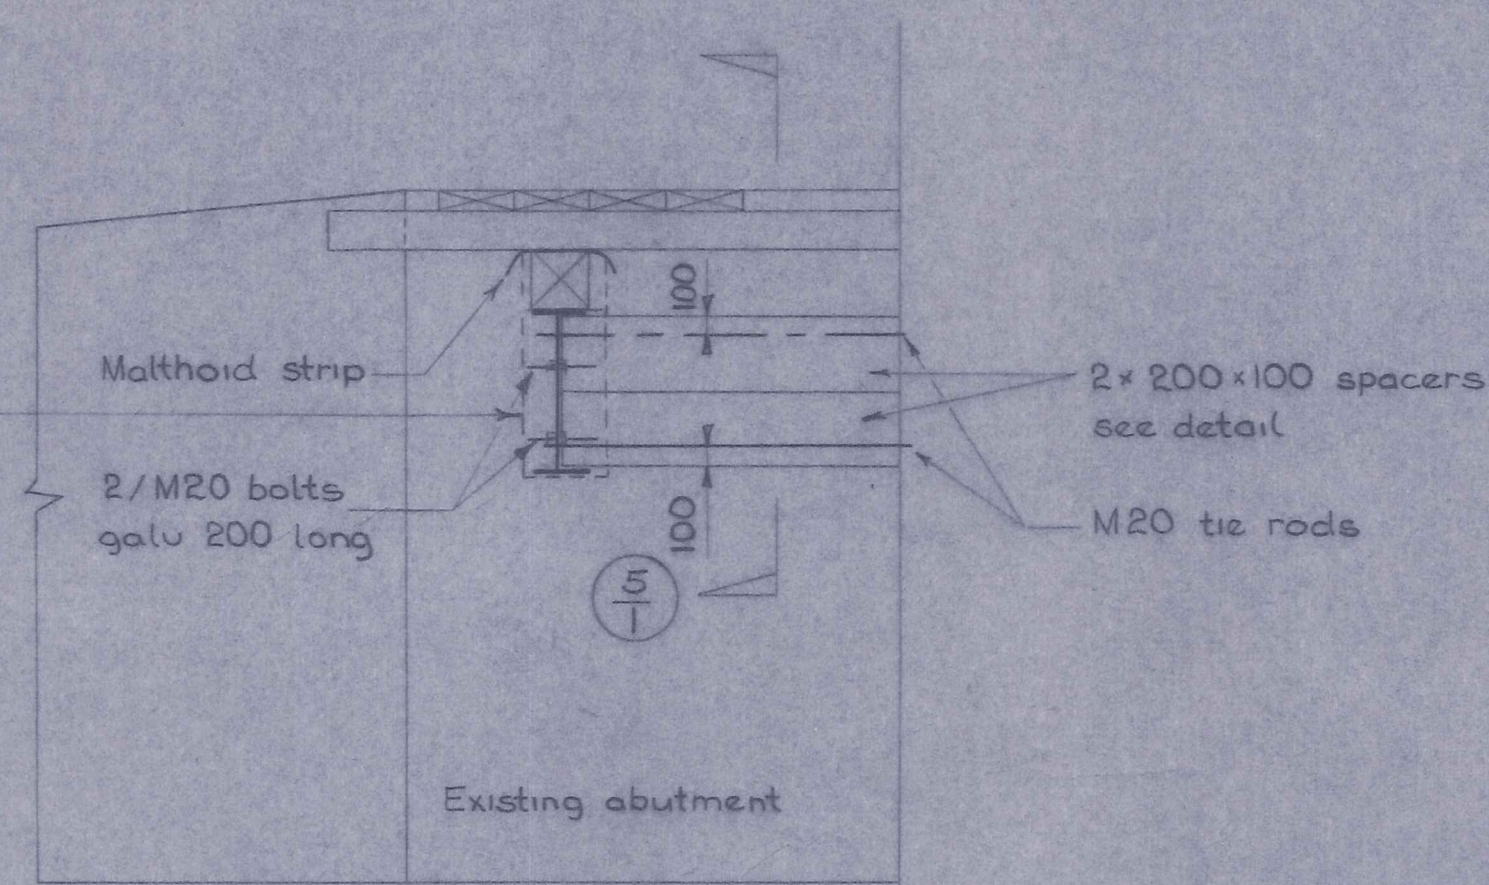


SECTION 3/1 Scale 1:20

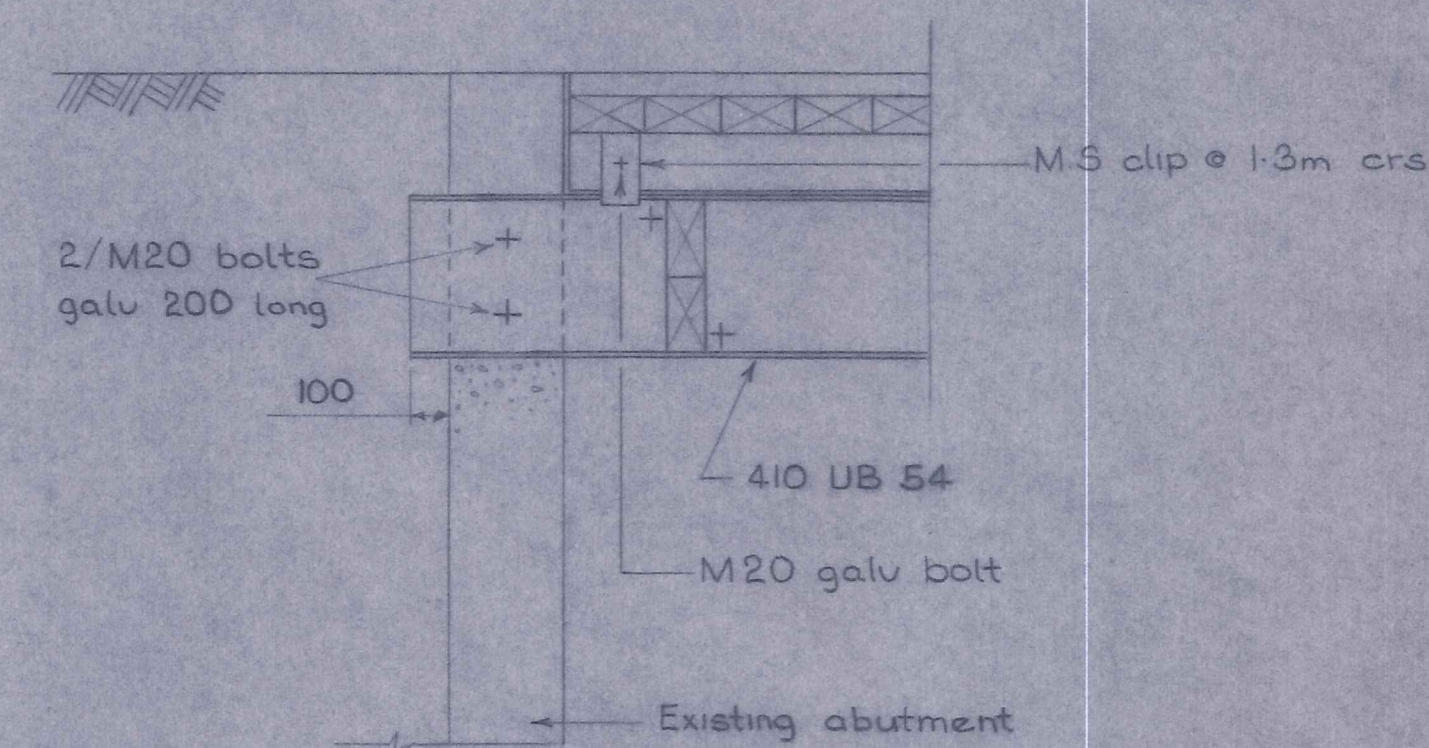

SECTION 4/1 Scale 1:20

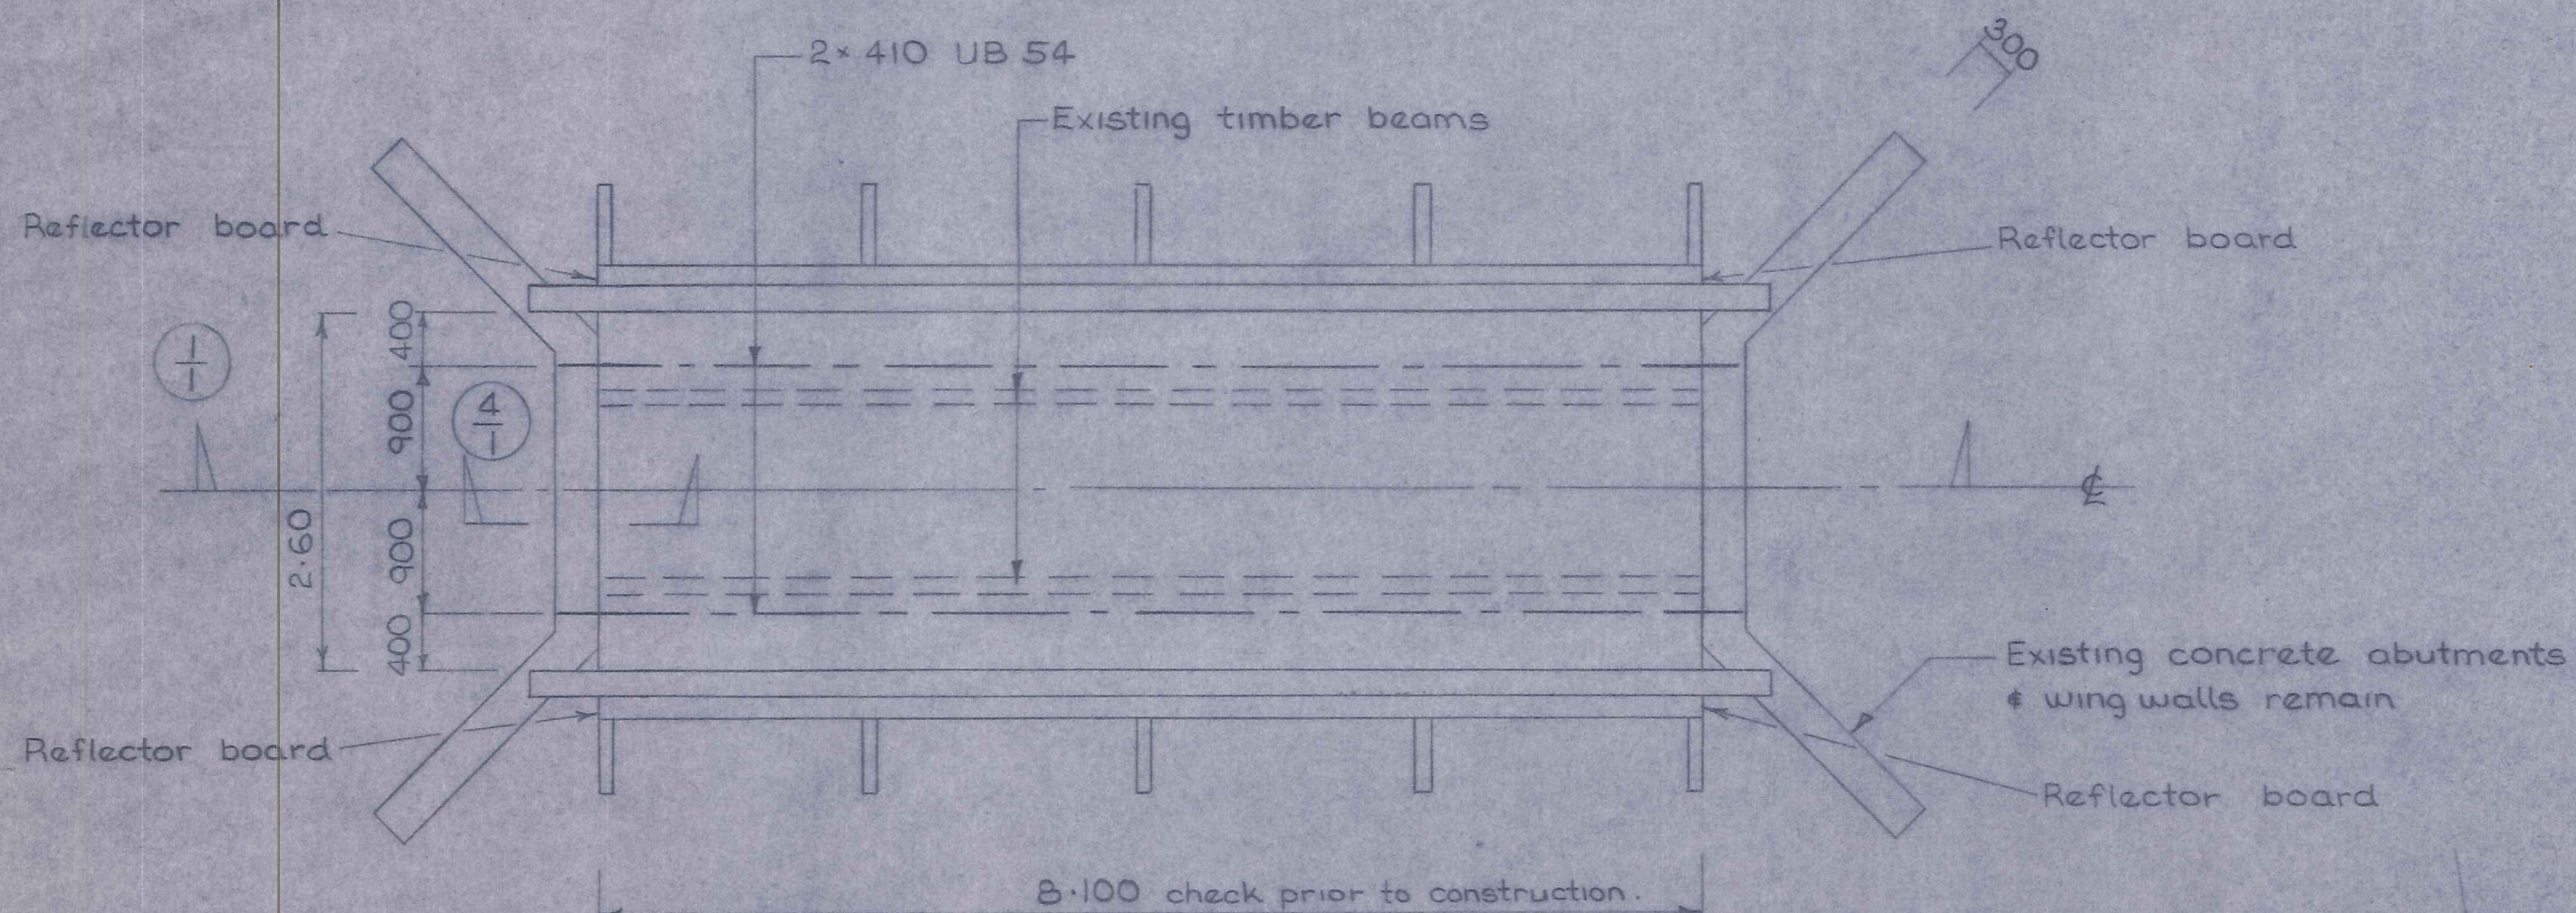

PLAN Scale 1:50

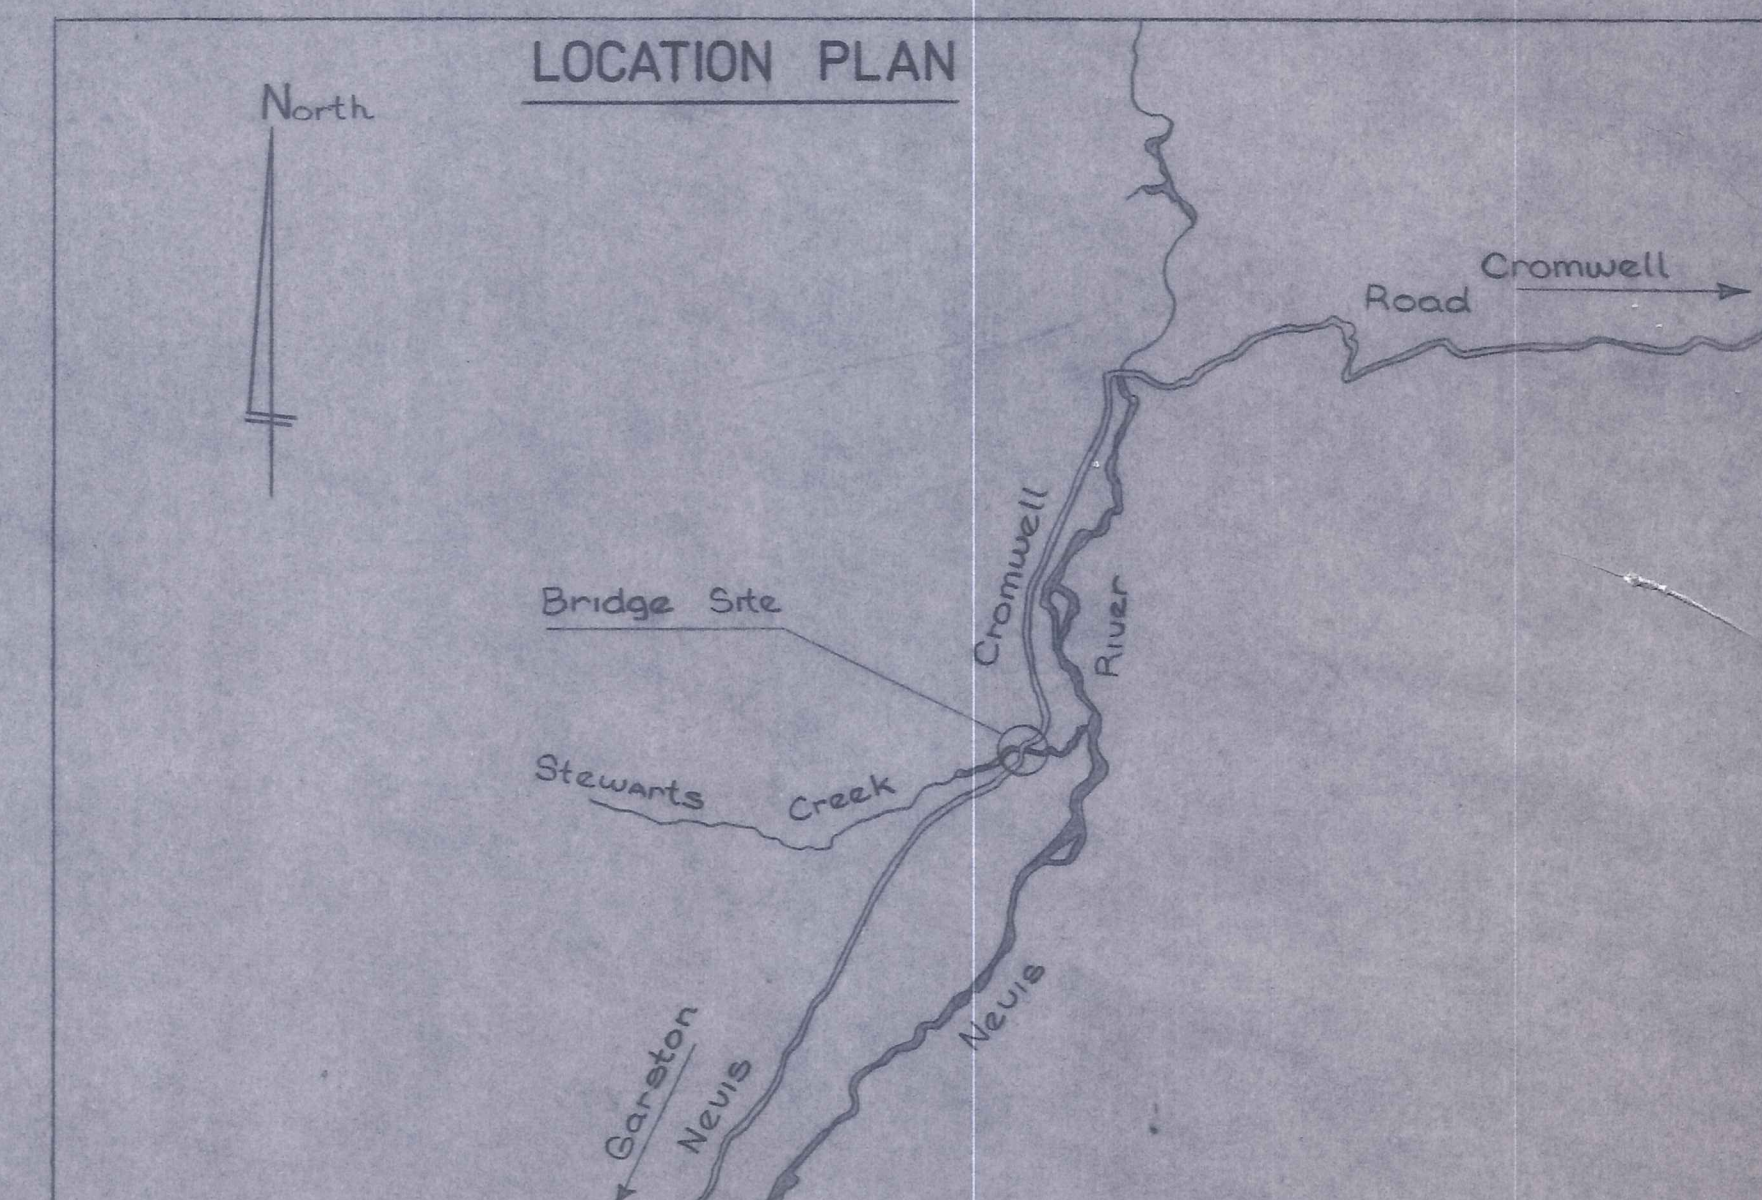

LOCATION PLAN

DUFFILL WATTS & KING LTD  
CONSULTING CIVIL & STRUCTURAL ENGINEERS  
Dunedin P.O. Box 5289 Ph. 777-133 Invercargill P.O. Box 576 Ph. 83048  
Cromwell P.O. Box 82 Ph. 50-391

VINCENT  
COUNTY COUNCIL

STEWARTS BRIDGE REPLACEMENT  
PLANS & DETAILS

AMENDMENTS				NAME DATE		JOB NO.	Sheet No
NO.	BY	DATE	Appvd.				
				Surveyed	S. Krause	6-84	13039
				Drawn	J. Watts	4-84	
				Calculations	S. Krause	6-84	
				Traced	S. Krause	6-84	
				Checked			
				Approved			File 4043/2

L.B. F.B.