



JOHN STREET

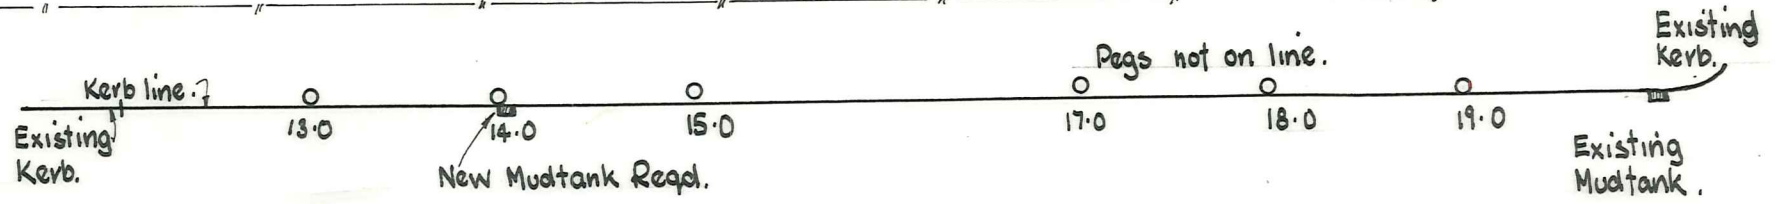

PLAN
Scale: 1ch to 1"

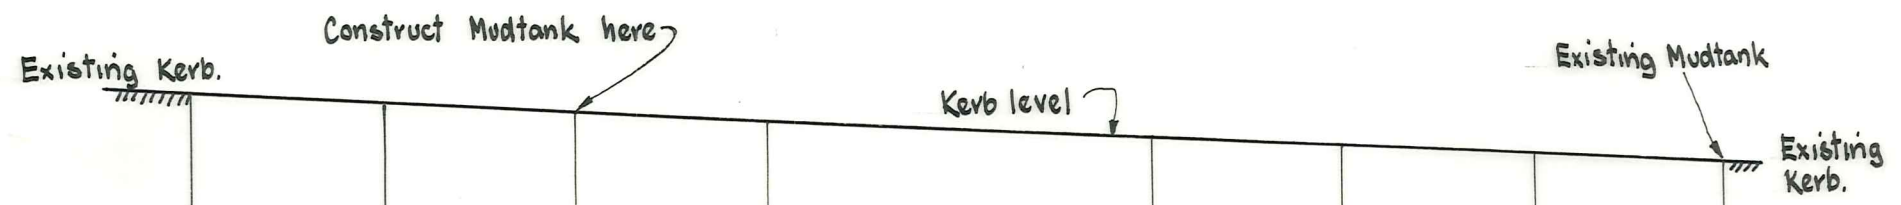

Datum 430.0'	
DISTANCE	12.0 13.0 14.0 15.0 17.0 18.0 19.0 19.96
KERB LEVEL	441.62 441.57 441.32 441.07 440.57 440.32 440.07 439.80
PEG LEVEL	441.62 441.58 439.78 440.49 440.29 440.39 439.41 439.80
HEIGHT OF KERB	Above + } Peg 1 Below - }
	- 0 1/8" + 1 1/2" + 7" + 3 3/8" - 0 3/4" + 8" 1"
GRADIENT	0.25' p.c. 0.27' p.c.

LONGITUDINAL SECTION.

Scales: Horiz: 1ch. to 1"
Vert. 5'-0" to 1"

MANIOTOTO
COUNTY COUNCIL

RANFURLY COUNTY TOWN
STREETWORKS 1969/70

DUFFILL, WATTS & KING
CONSULTING CIVIL & STRUCTURAL ENGINEERS
DUNEDIN & INVERCARGILL N. Z.

JOB No.
6046
FILE No. 6/51B.