
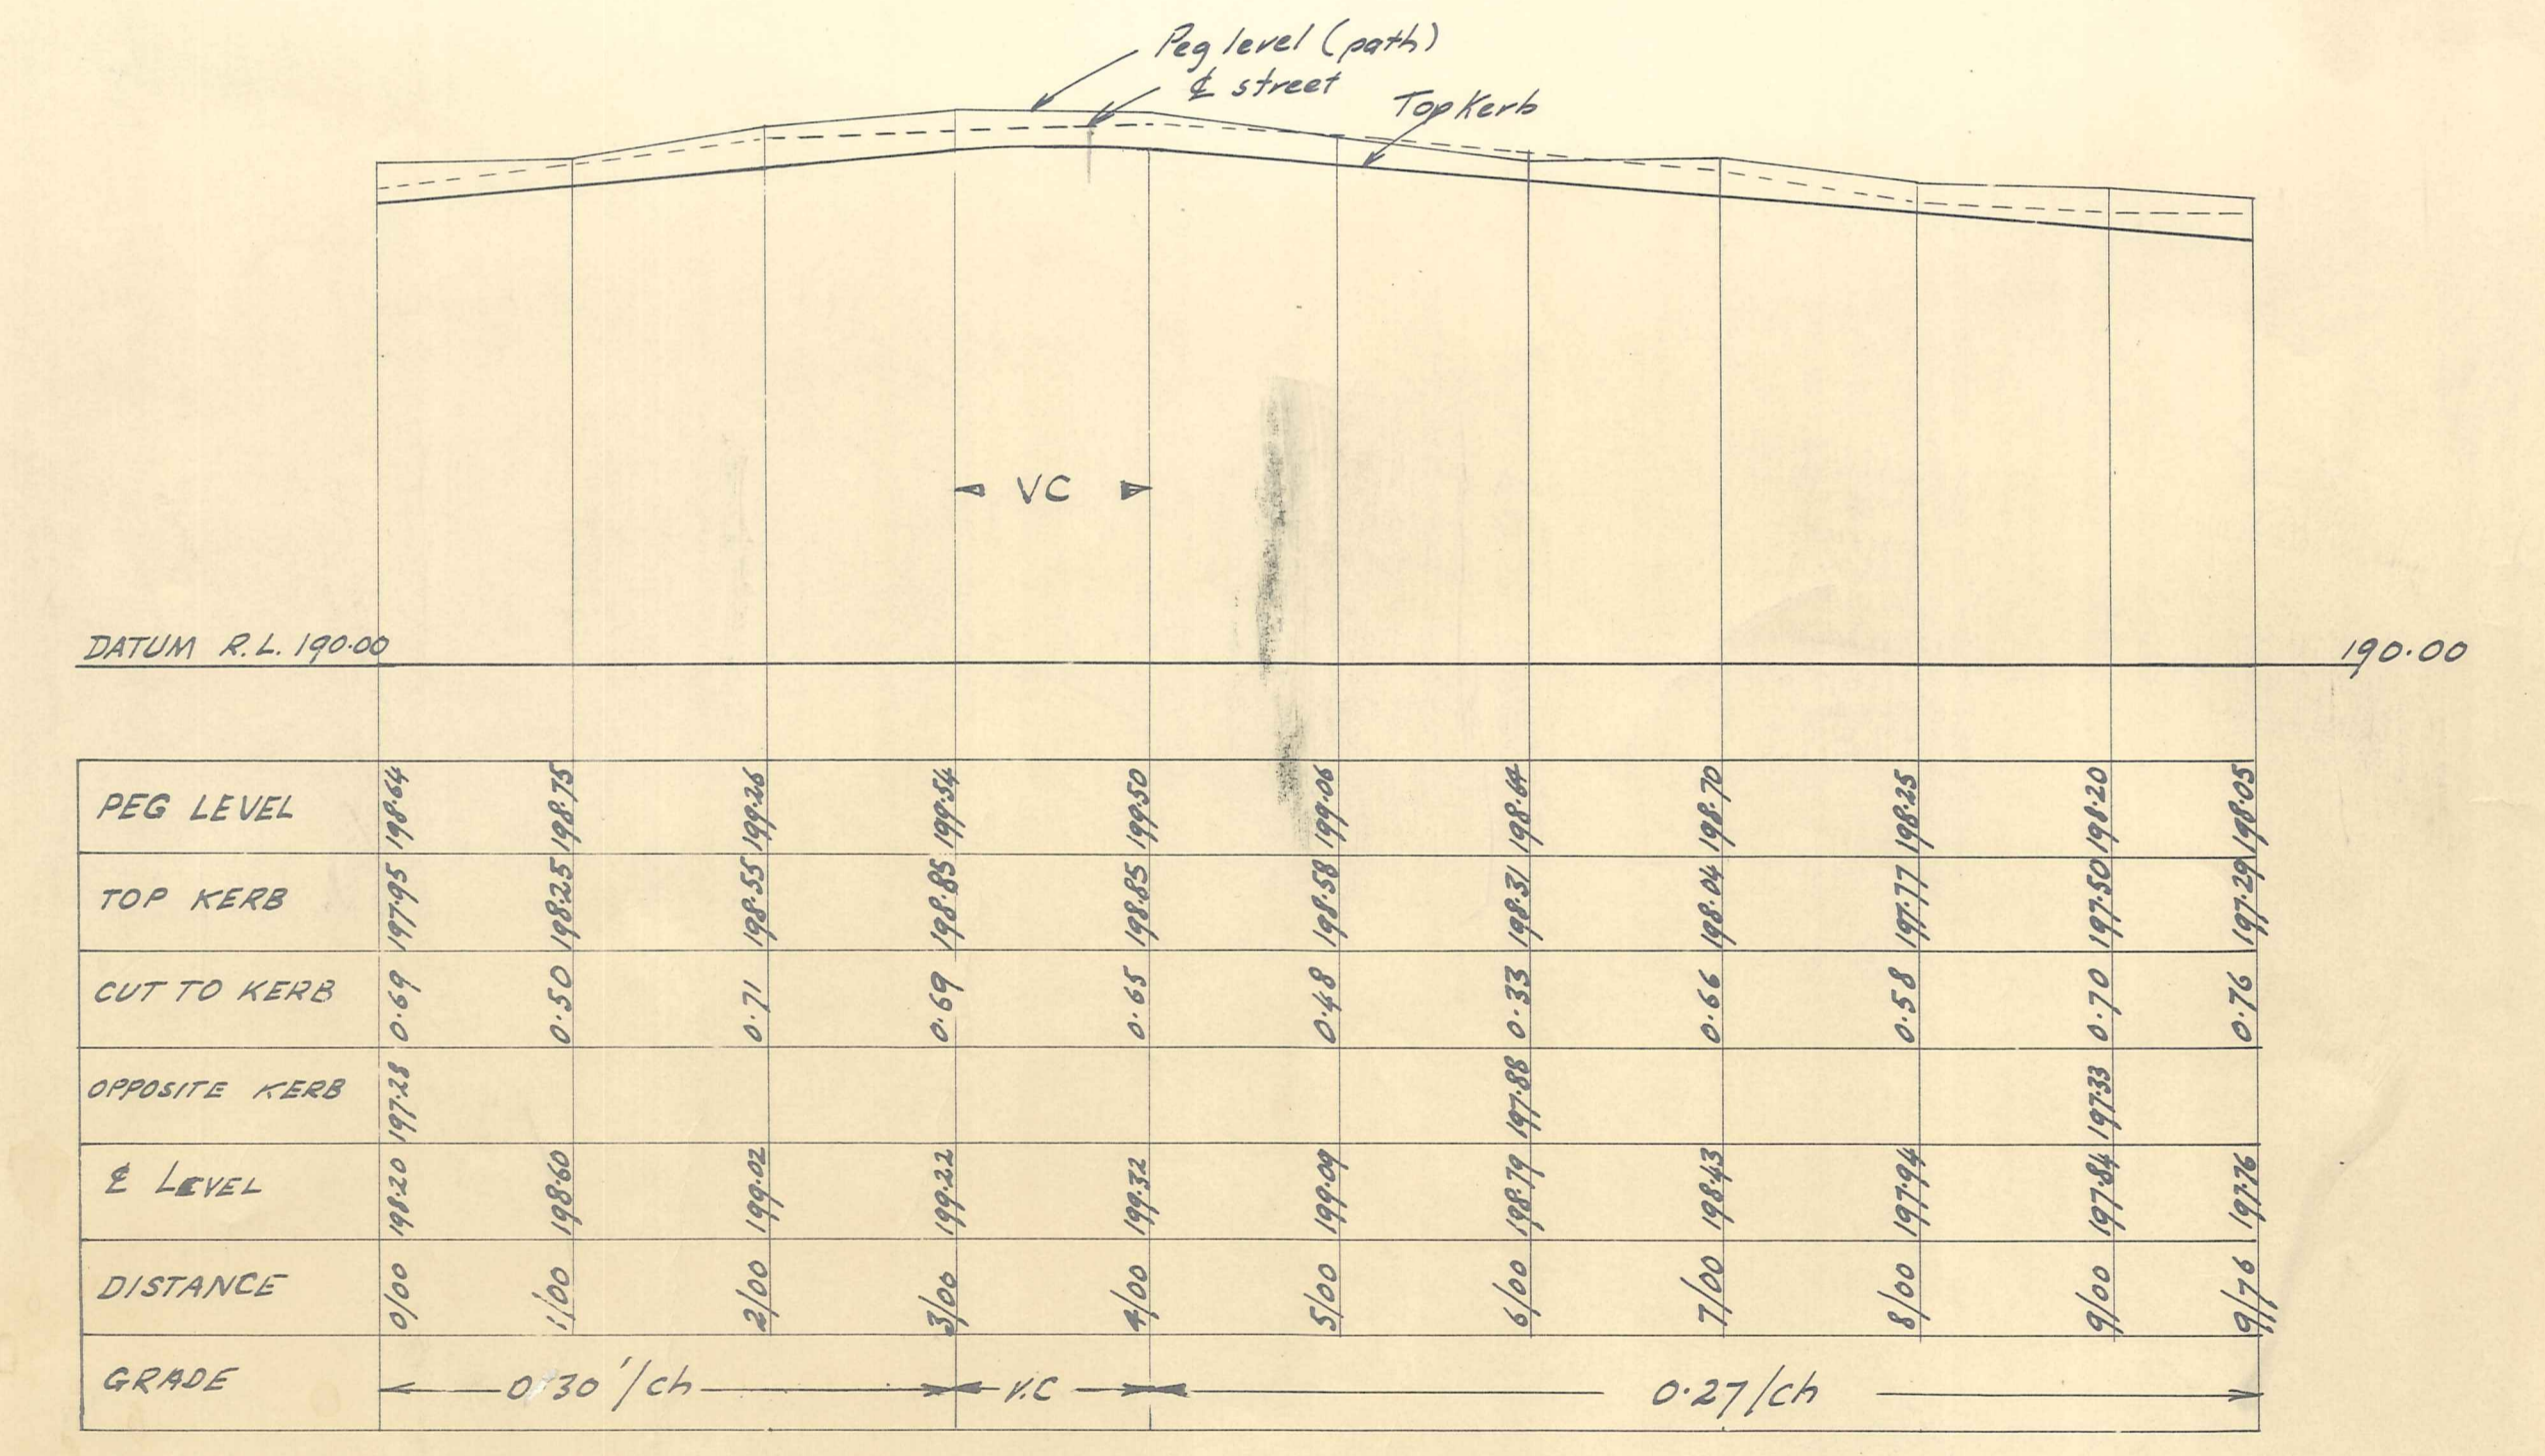


CROSS SECTIONS  
 horiz. scale 10' to 1"  
 vert. scale 3' to 1"

finish 3' short of Fire Station door, grade in channel for water, and provide temporary 6" pipe in front of door.

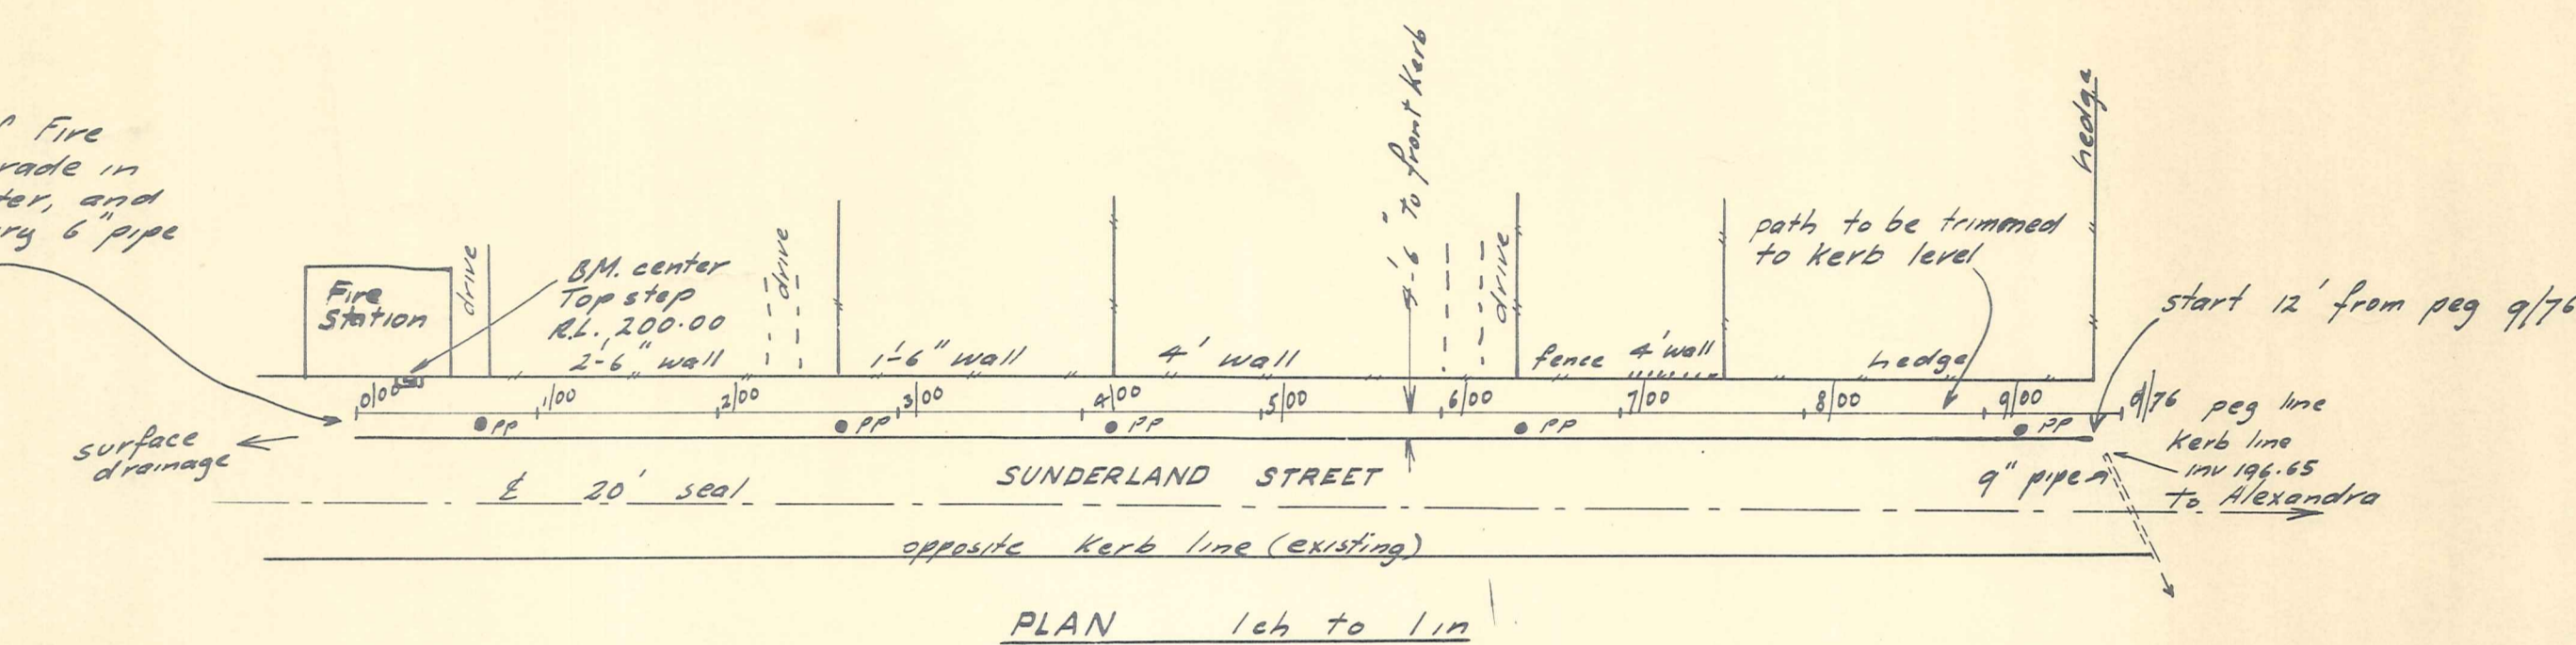

LONG SECTION vert scale approx 3' to 1 in