
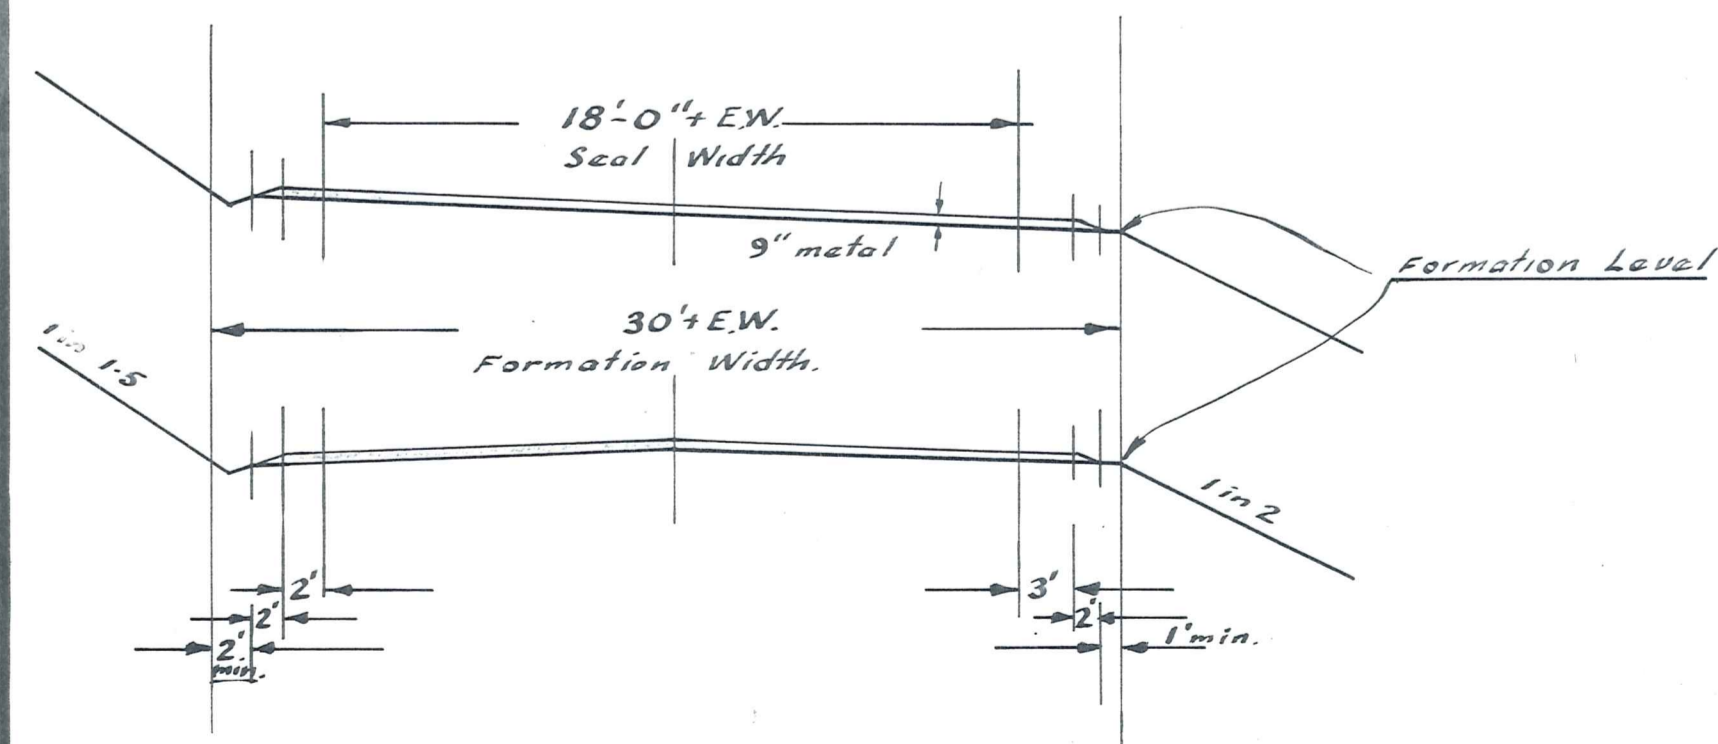
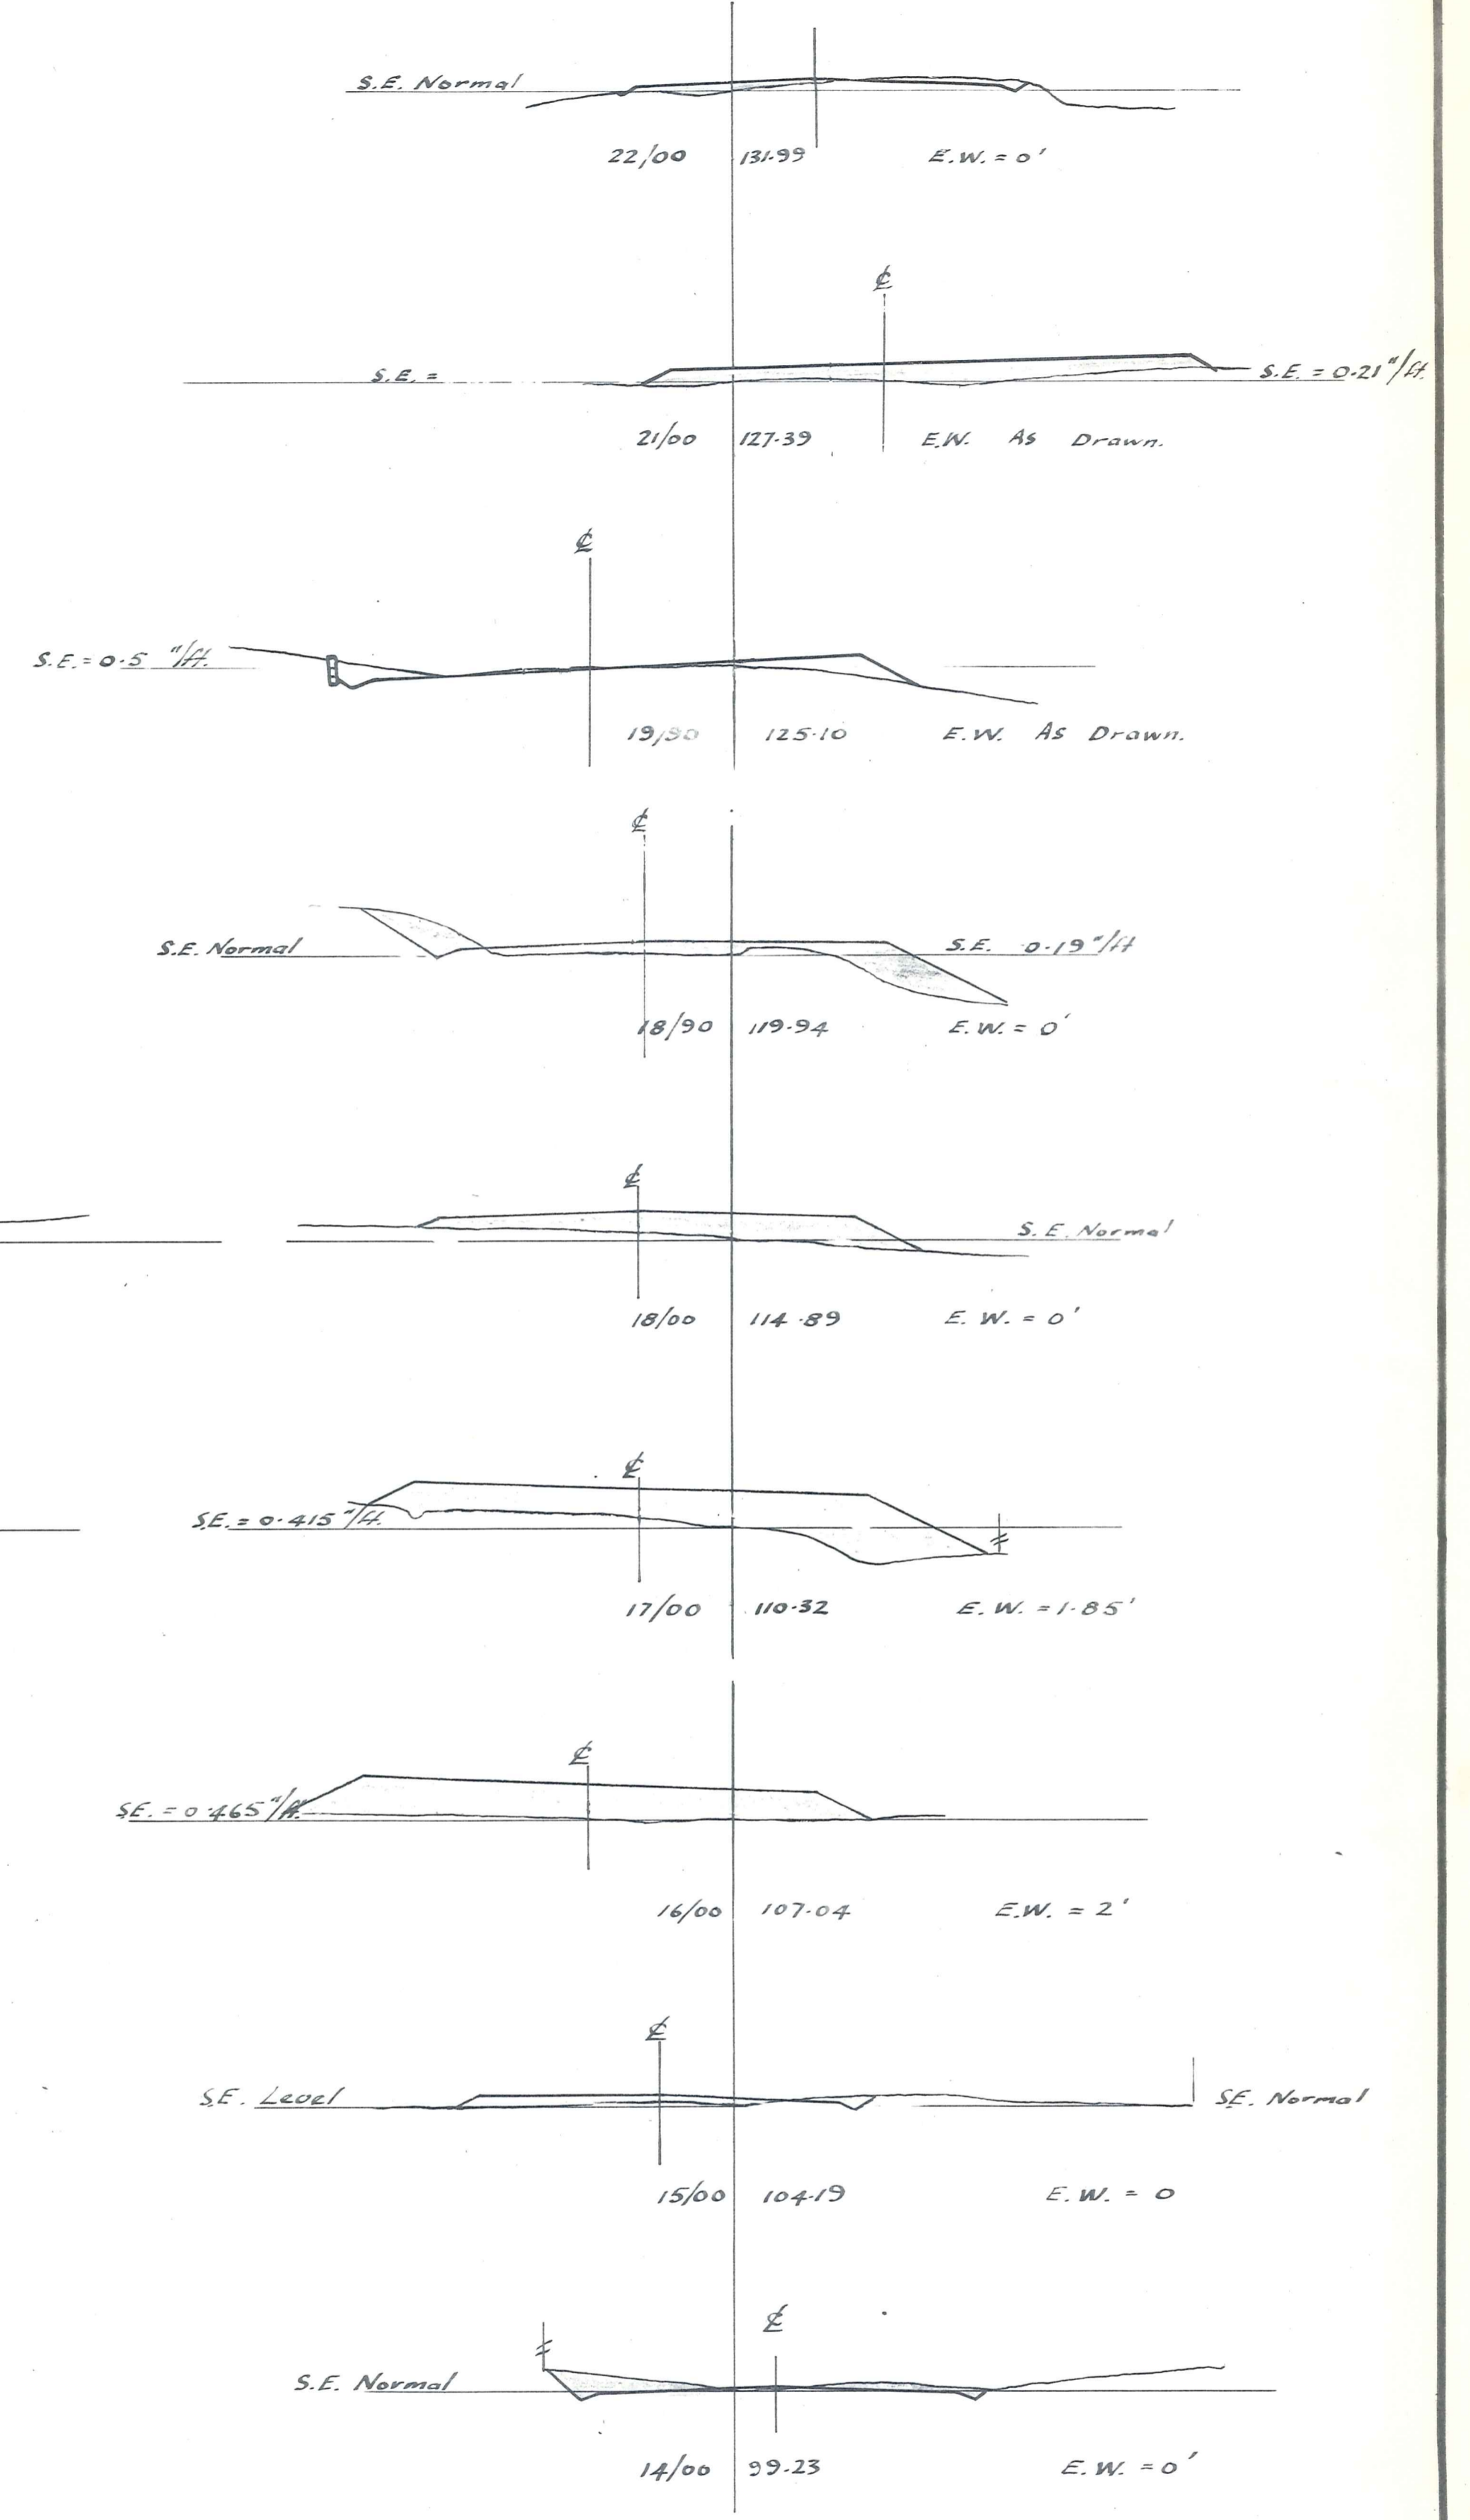
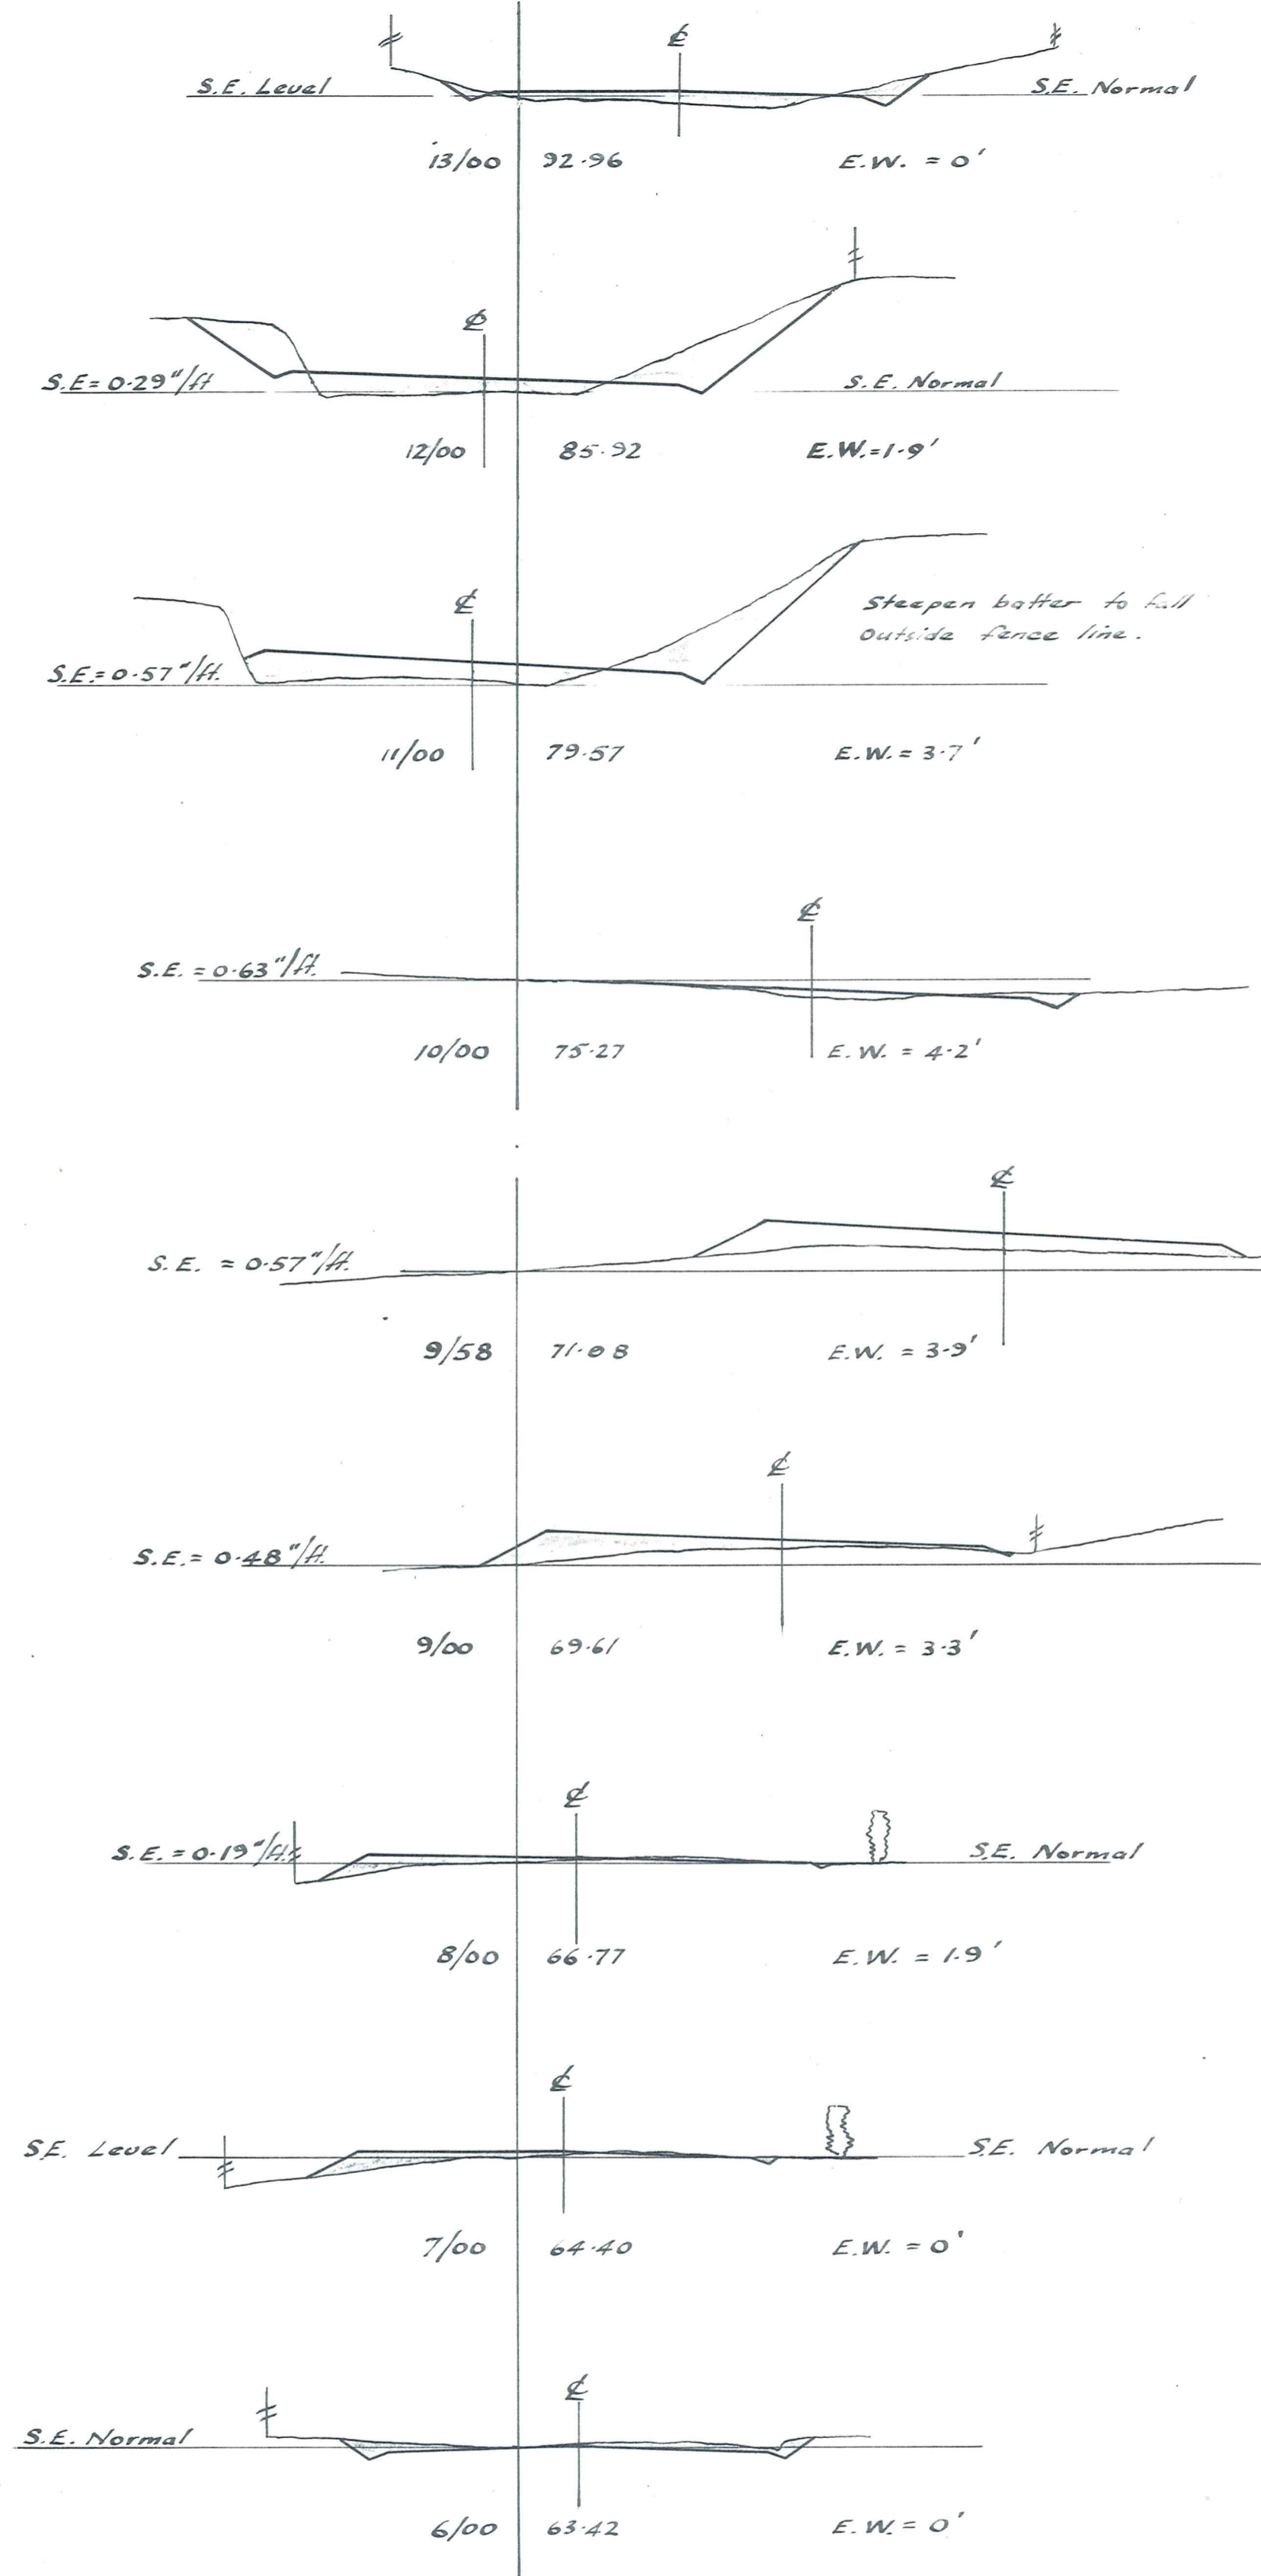


NASEBY BOROUGH COUNCIL

SWIMMING DAM ROAD

C. Dillon  
 Oct 65  
 No 63.  
 4368/2  
 185 FILE NO 26/3

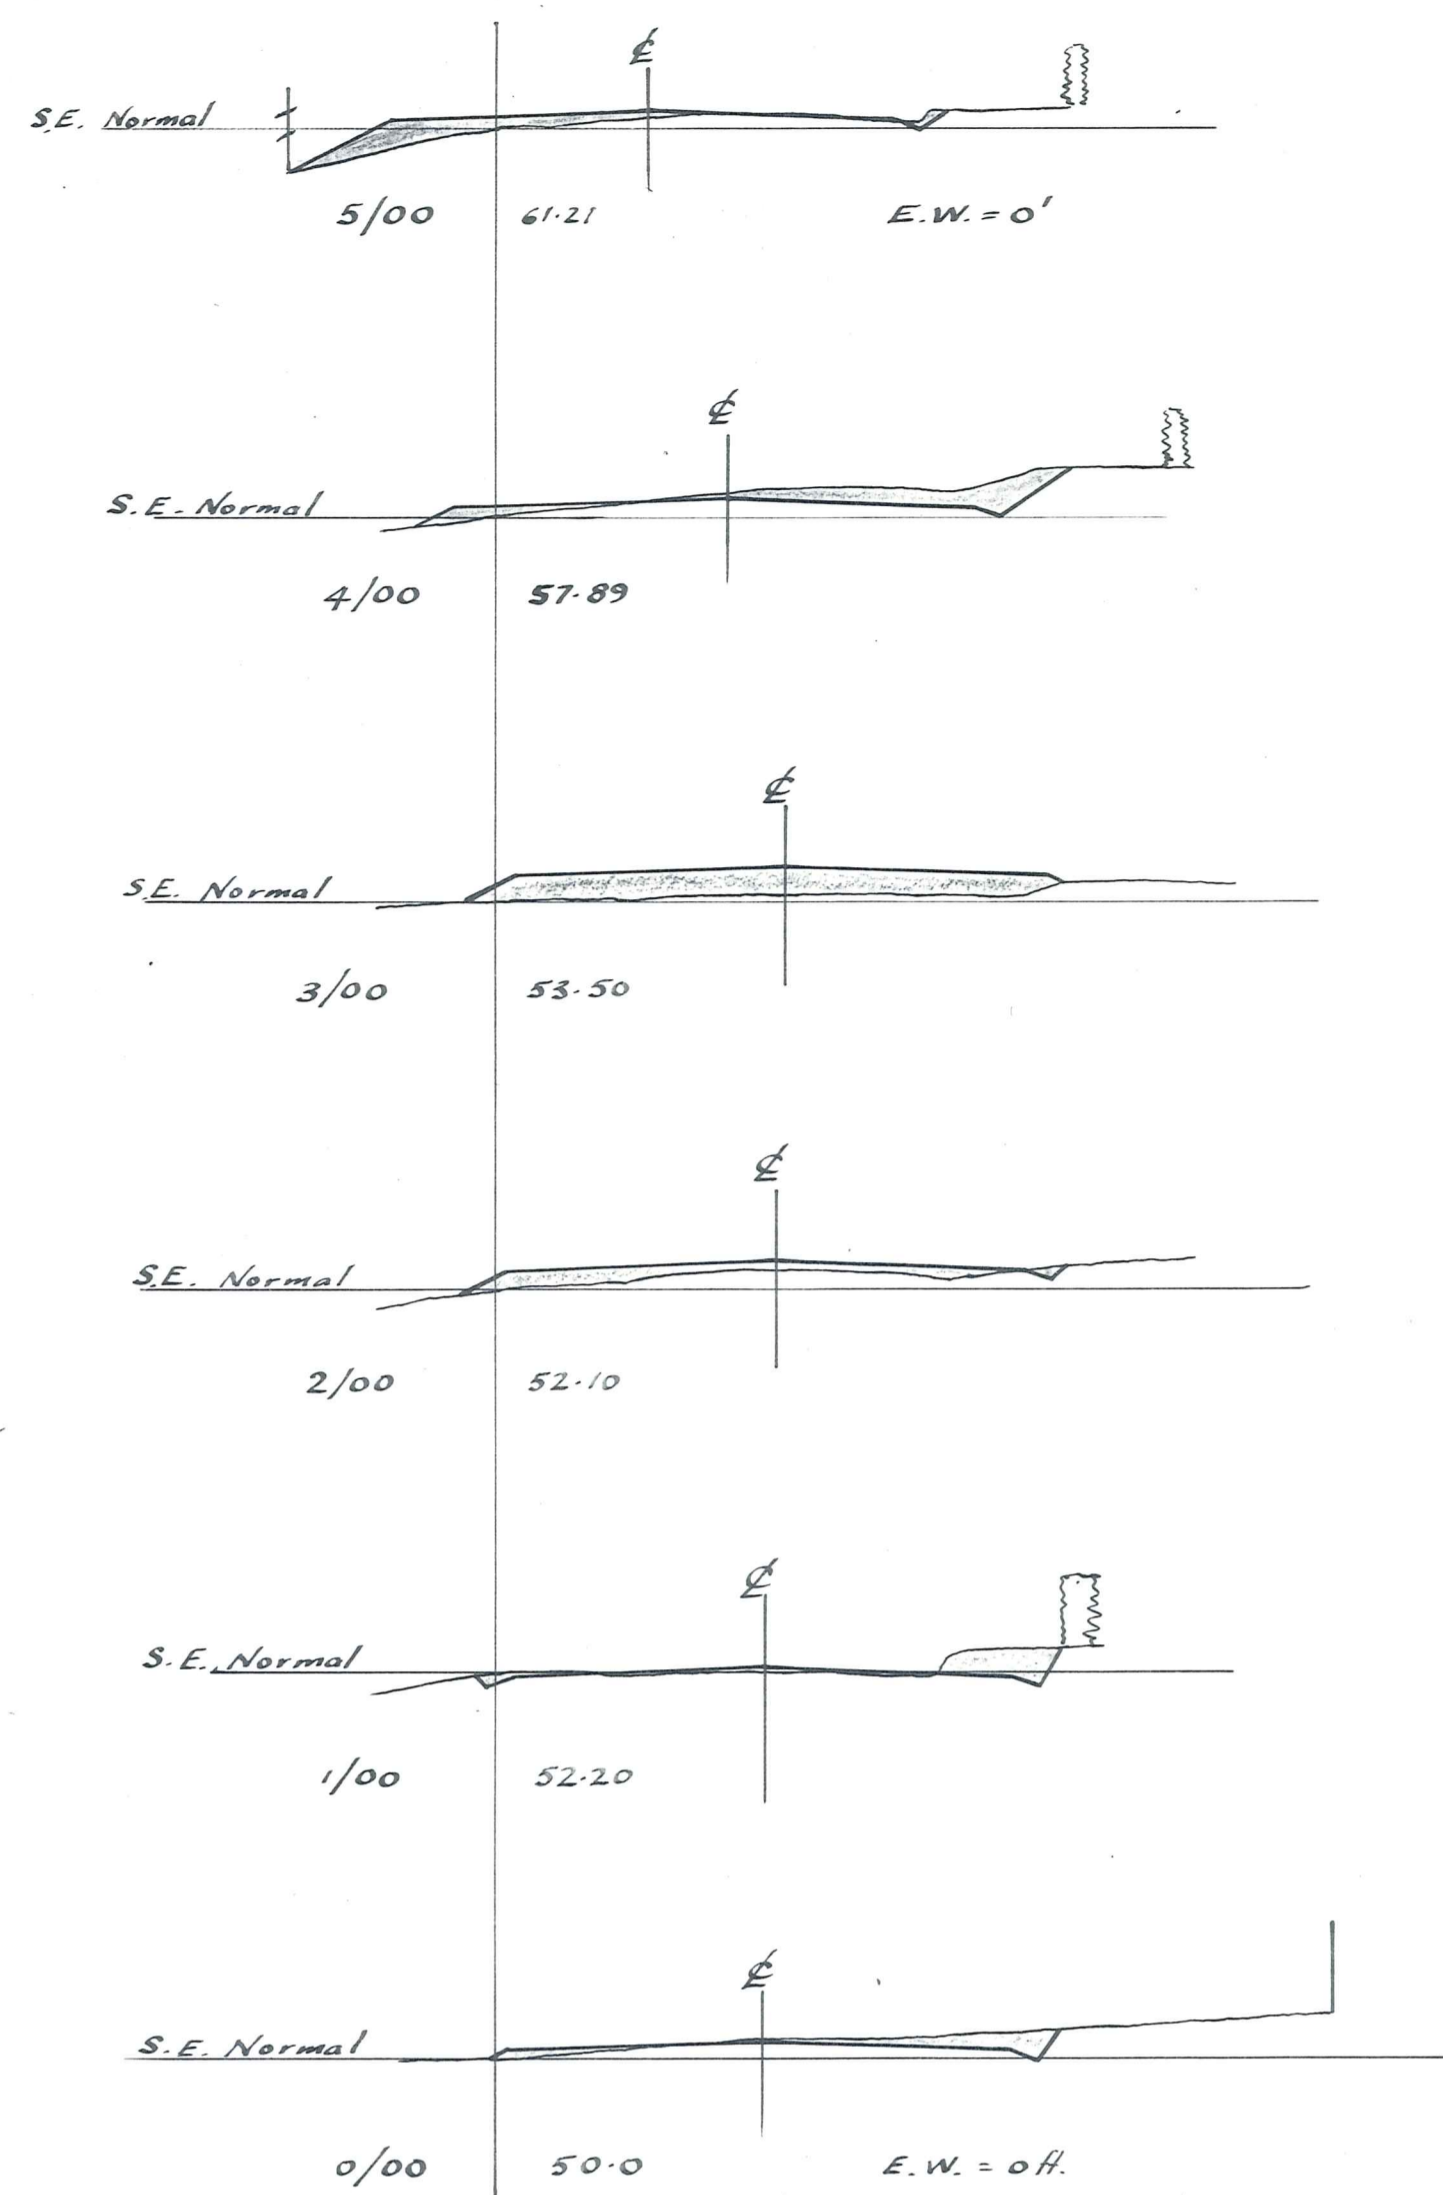

TYPICAL CROSS SECTIONS

SCALE - 1 inch = 10ft.

NASEBY BOROUGH COUNCIL

X SECTIONS

DUFFILL, WATTS & KING  
CONSULTING CIVIL & STRUCTURAL ENGINEERS  
DUNEDIN and INVERCARGILL

SURVEYED BY	DATE
GD Dillon	Oct 63
DRAWN	Nov 63
CHECKED	
TRACED	
APPROVED	

JOB NO  
**4368/3**  
P.BK. 185 FILE NO 26/3

