

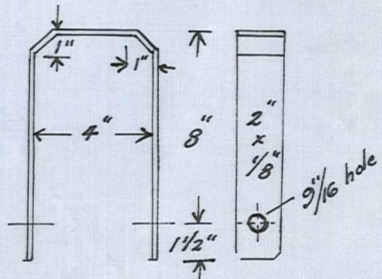
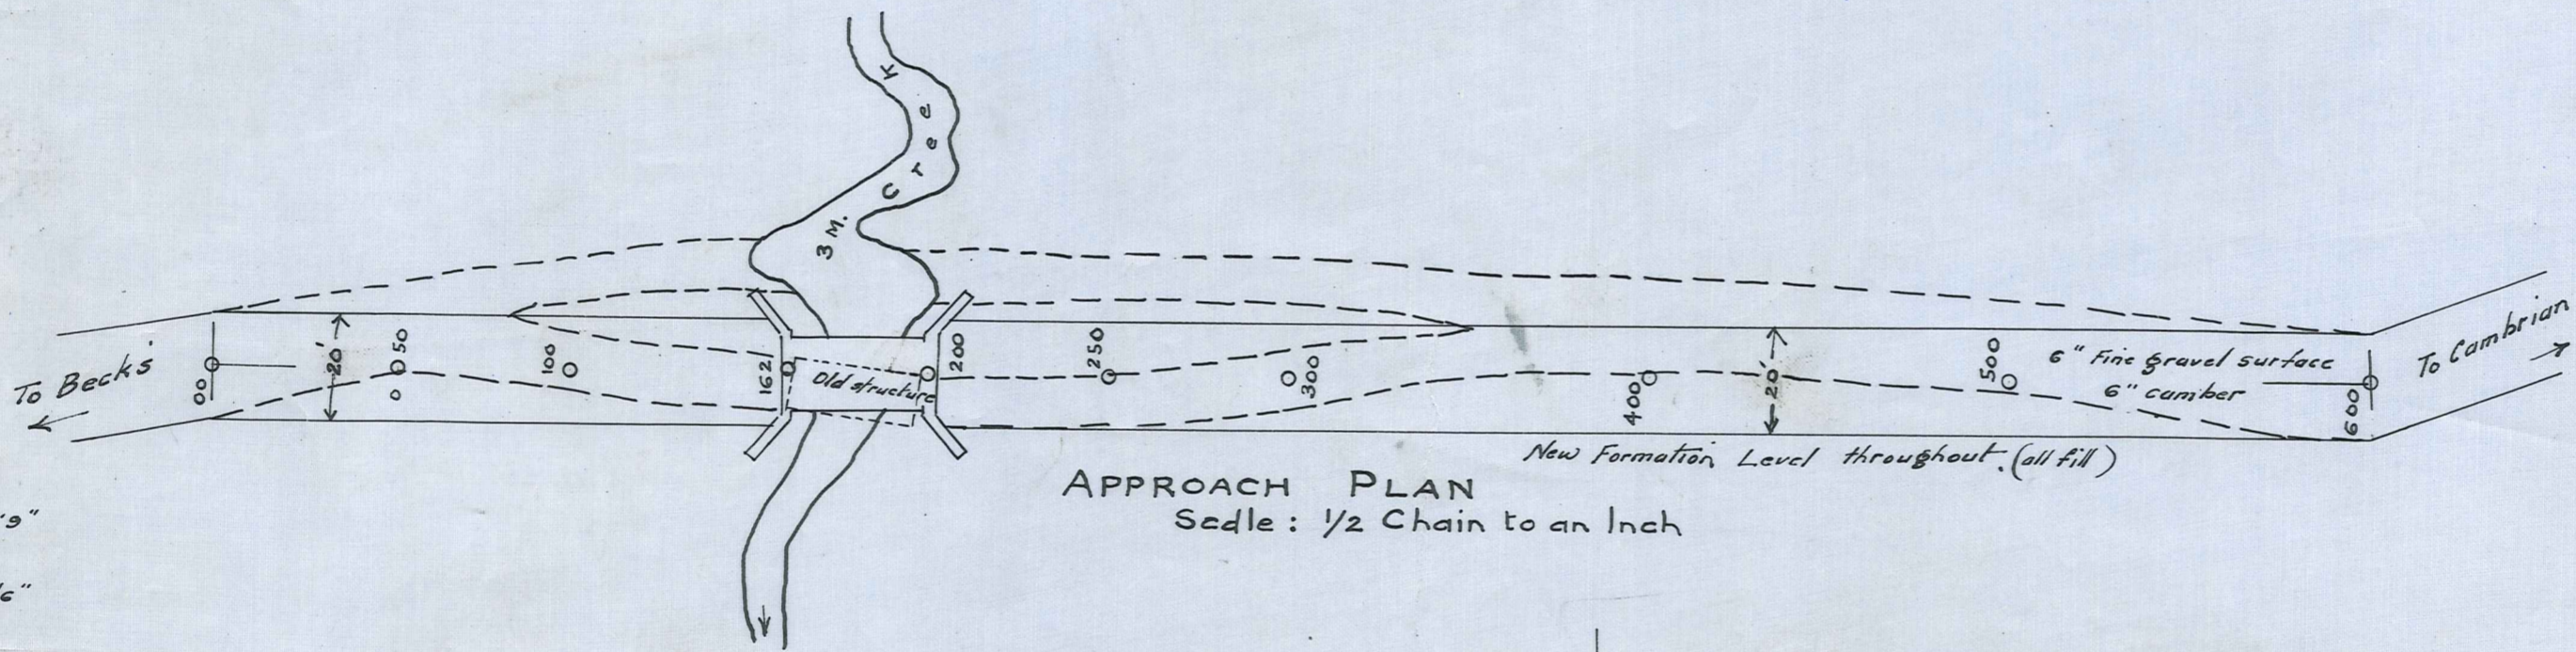
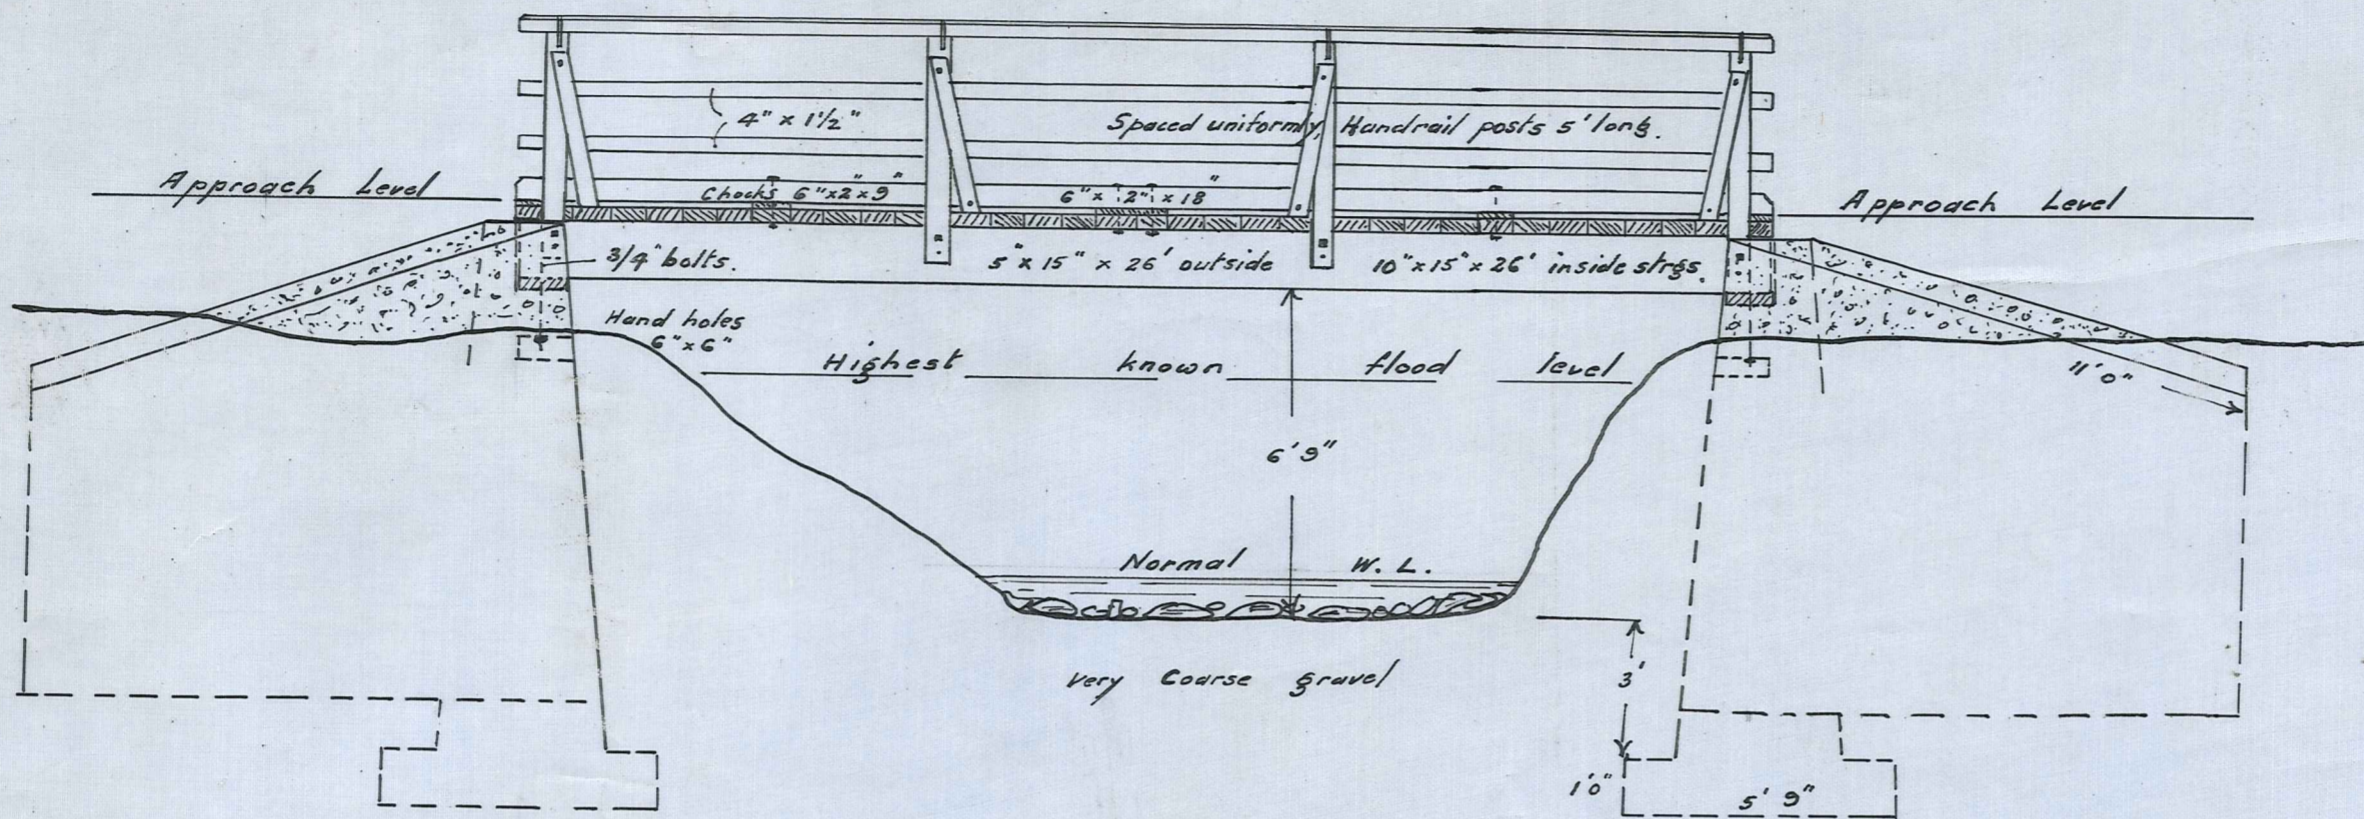
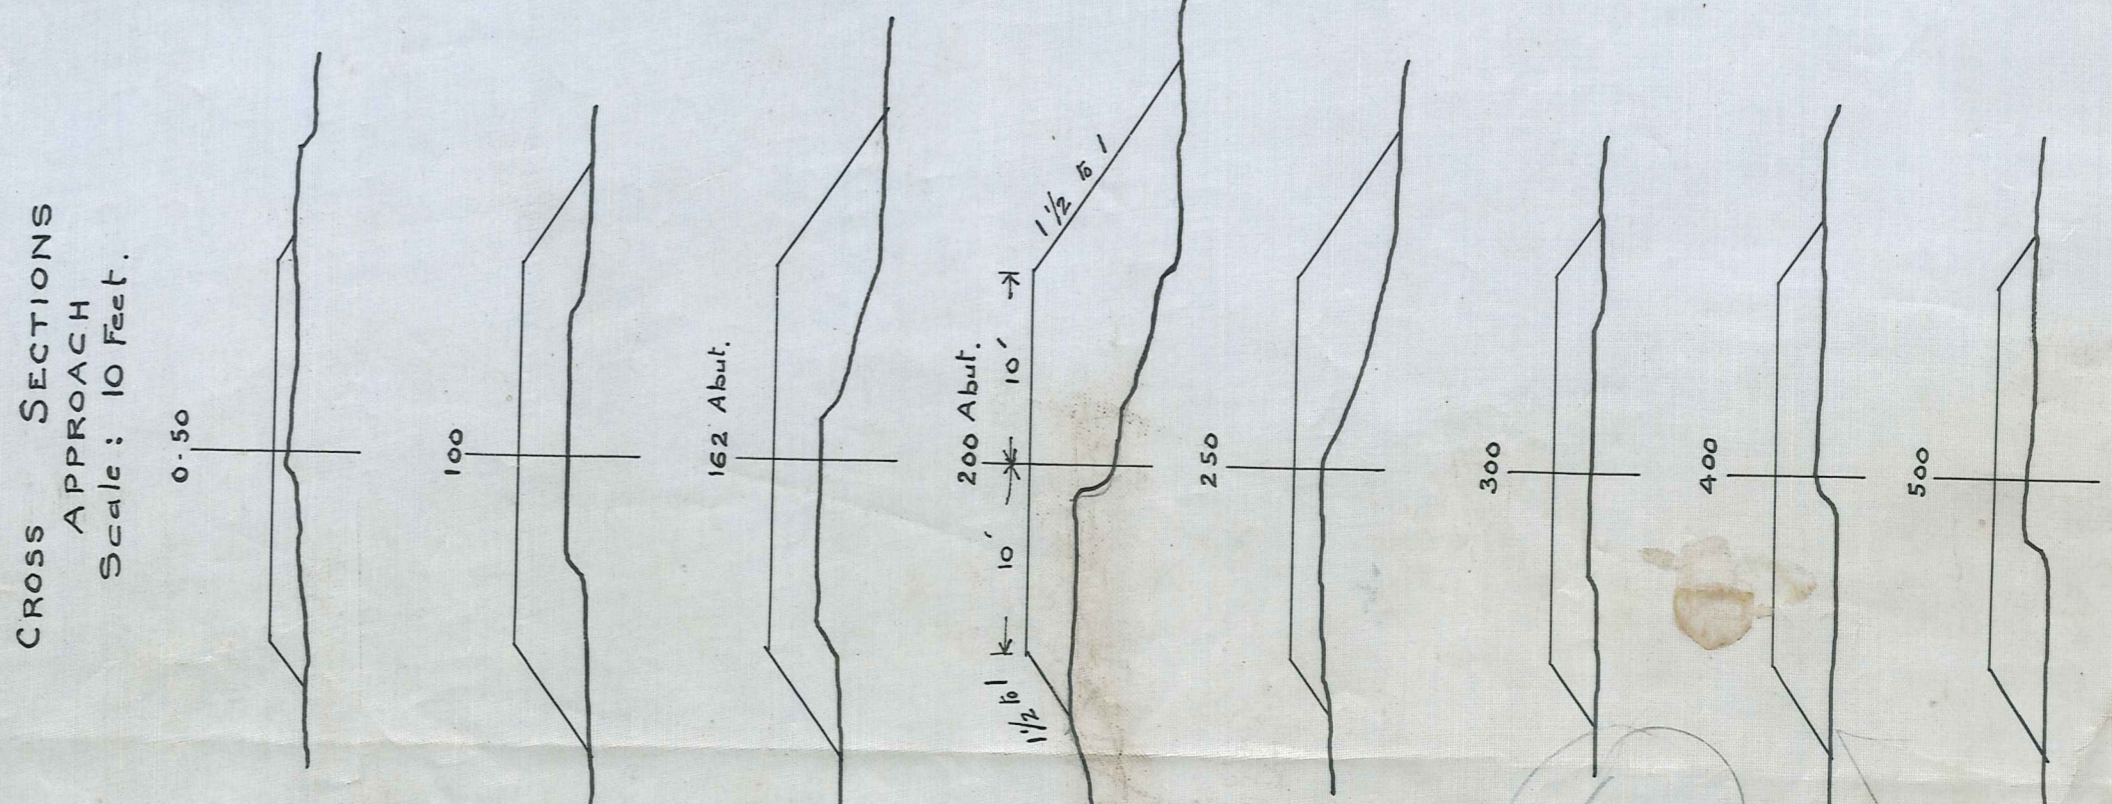
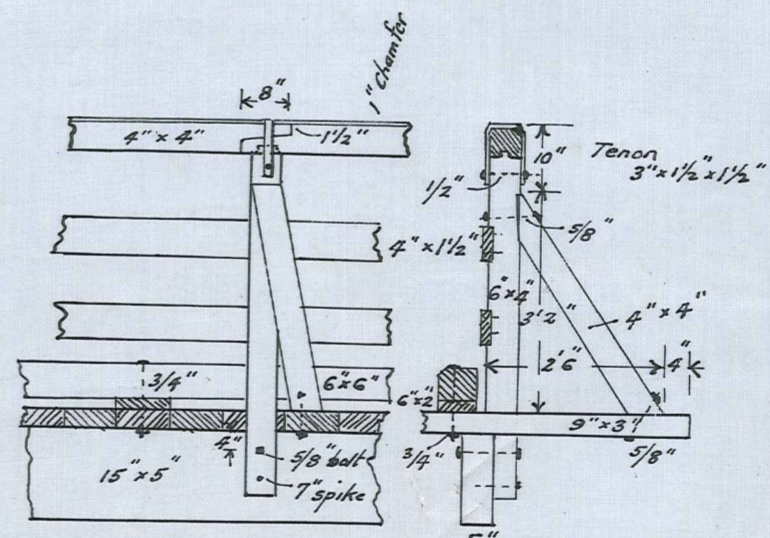


MANIOTOTO COUNTY
THREE MILE CREEK BRIDGE
ST BATHANS LOOP HIGHWAY
 Scale: 4 Feet to an Inch

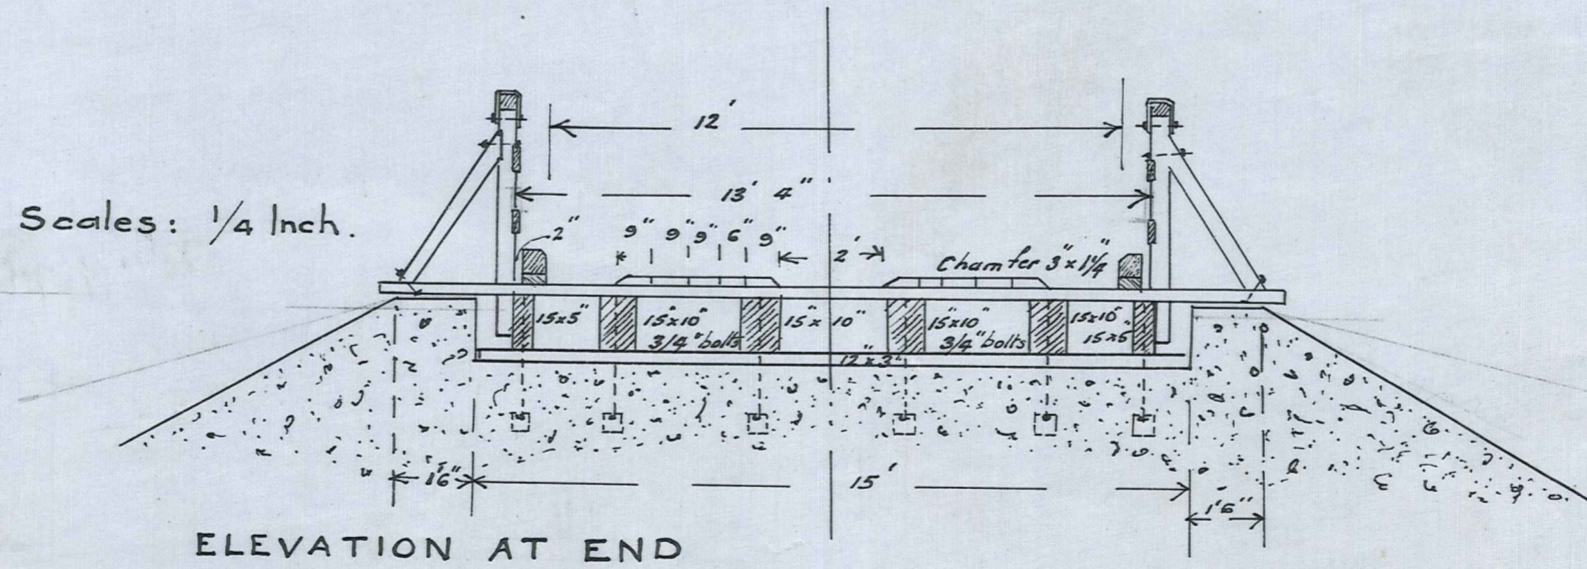

Scale: 1/2 Ins.

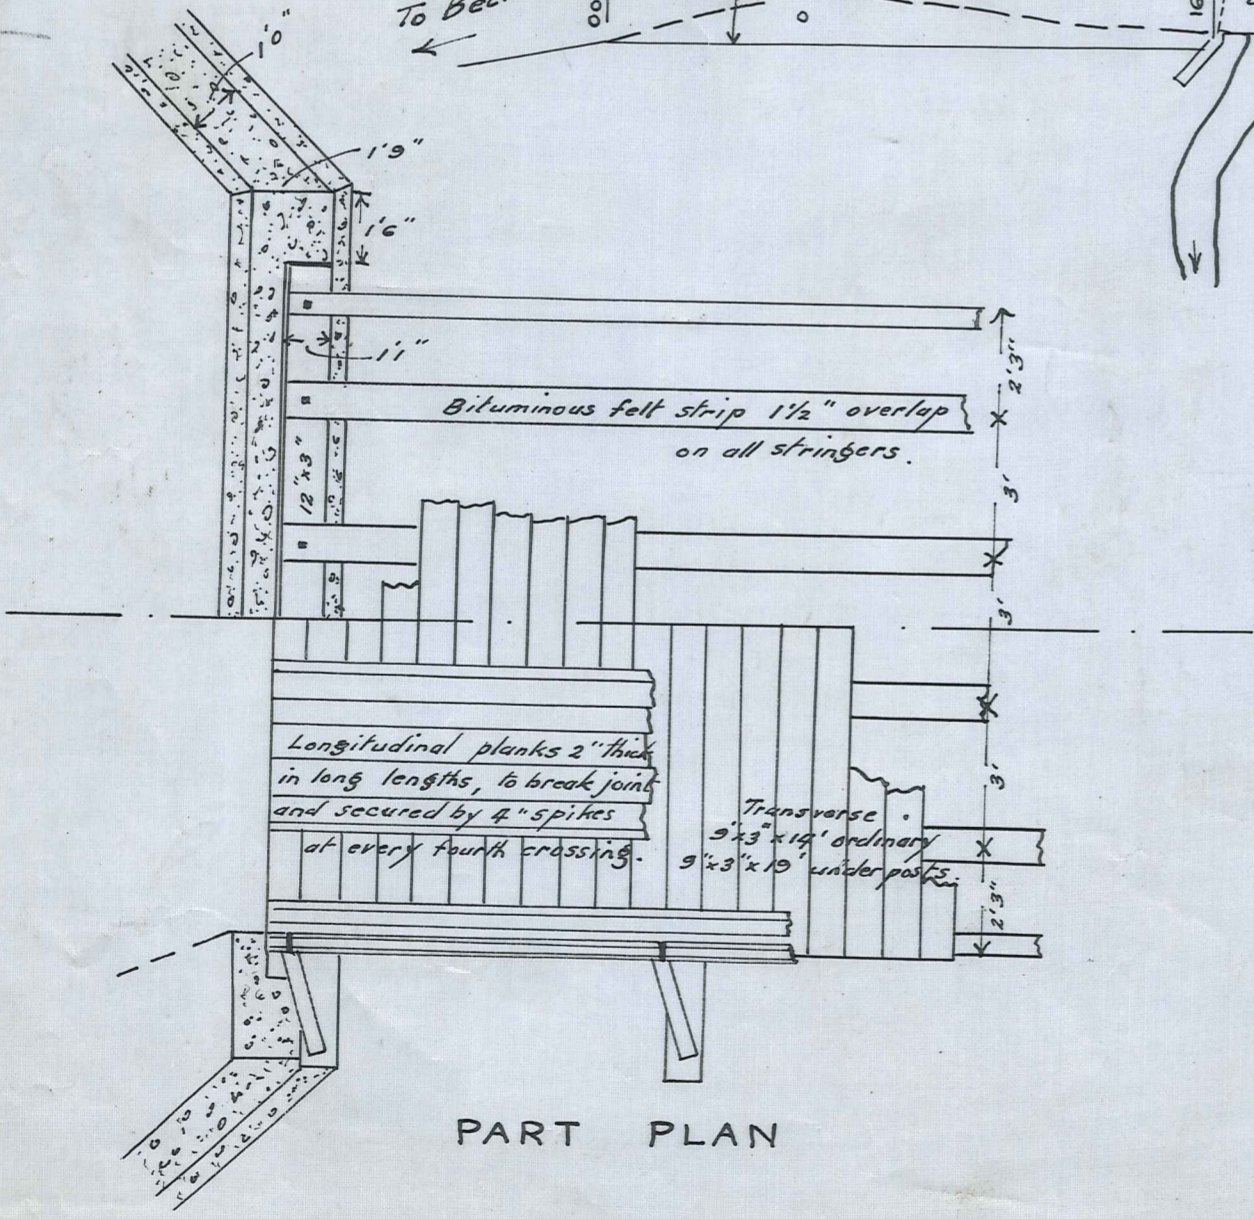

Renewal
 682. 190
 M.C.C. 068
 Contract no. 147
 2. 1. 29