
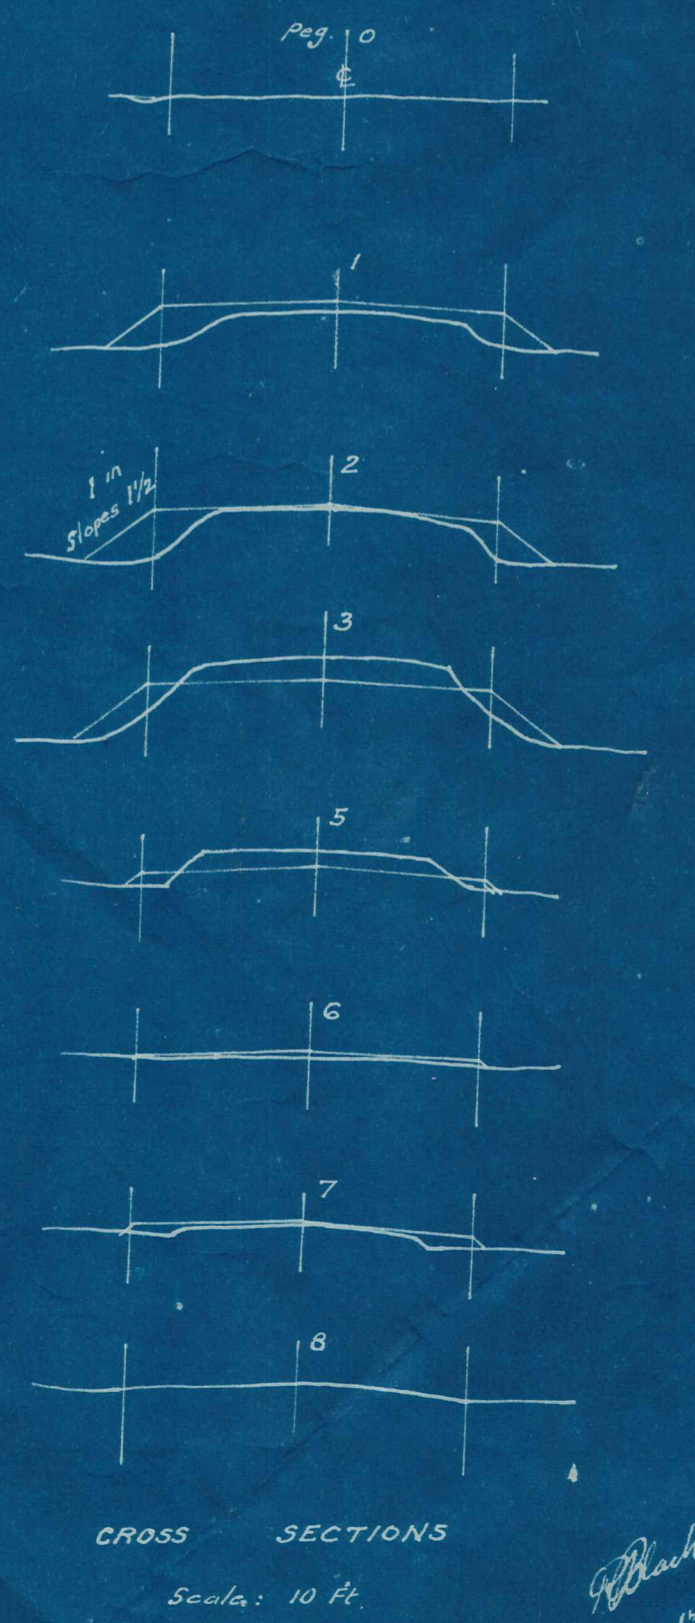
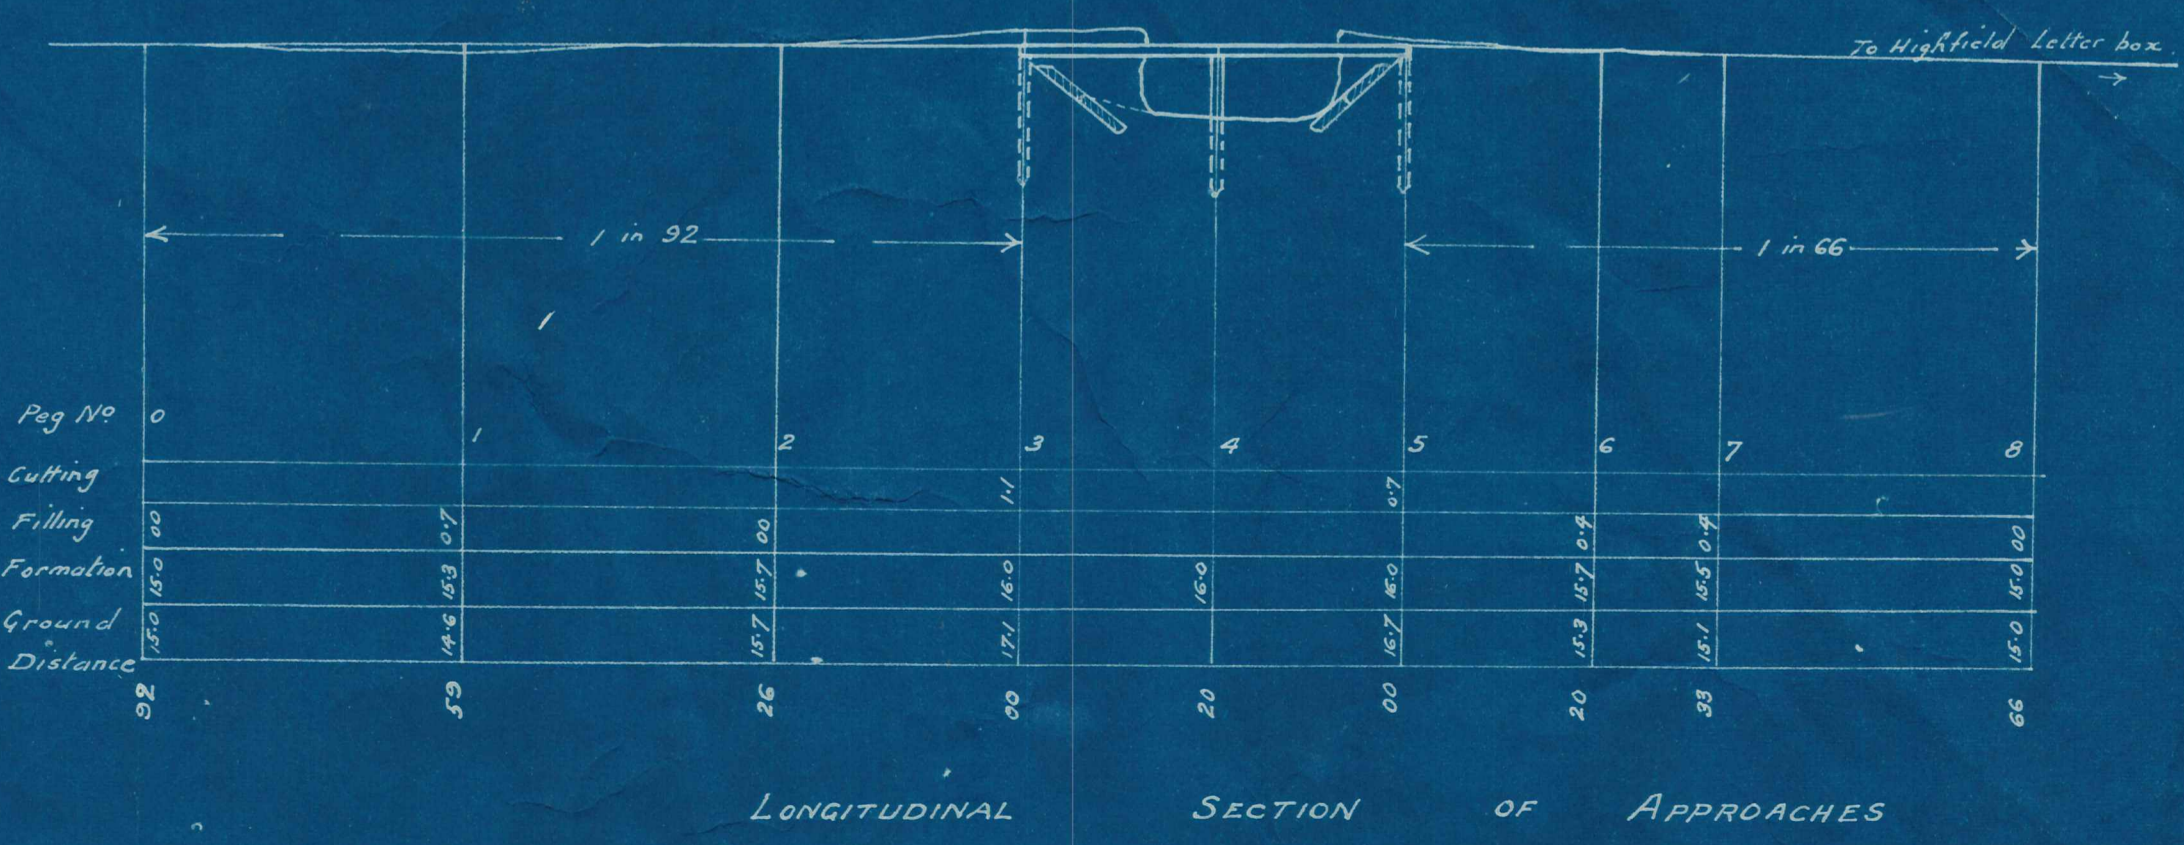
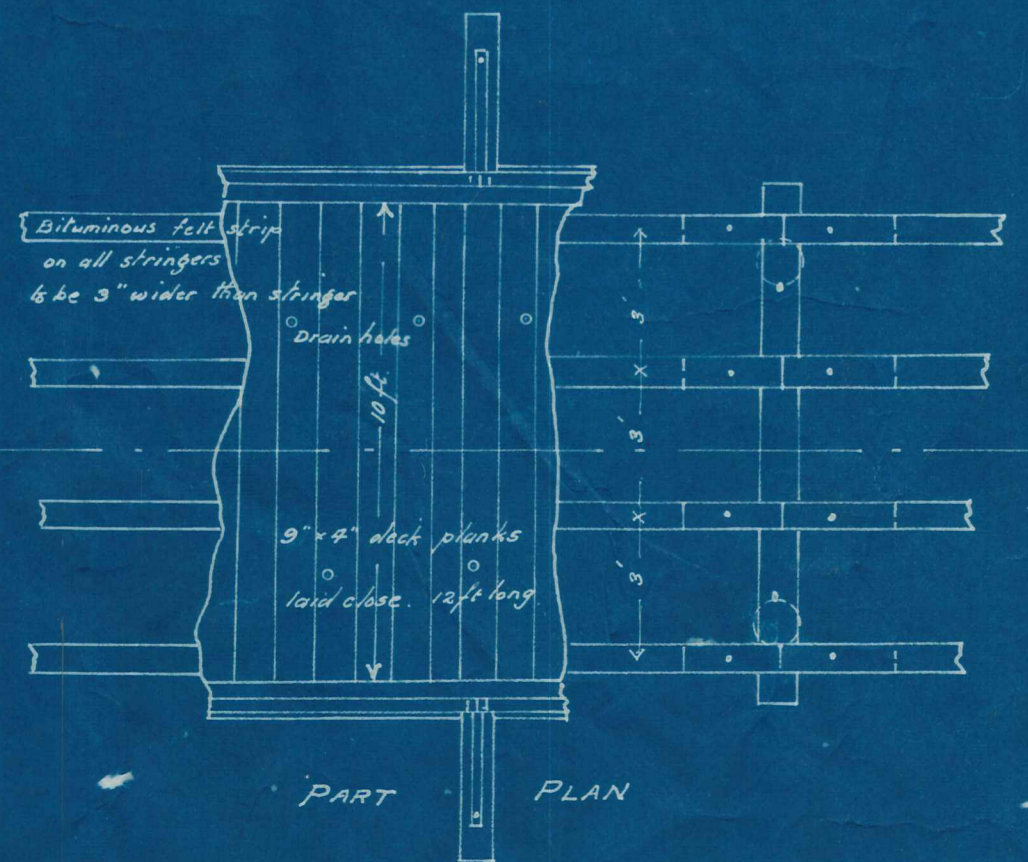
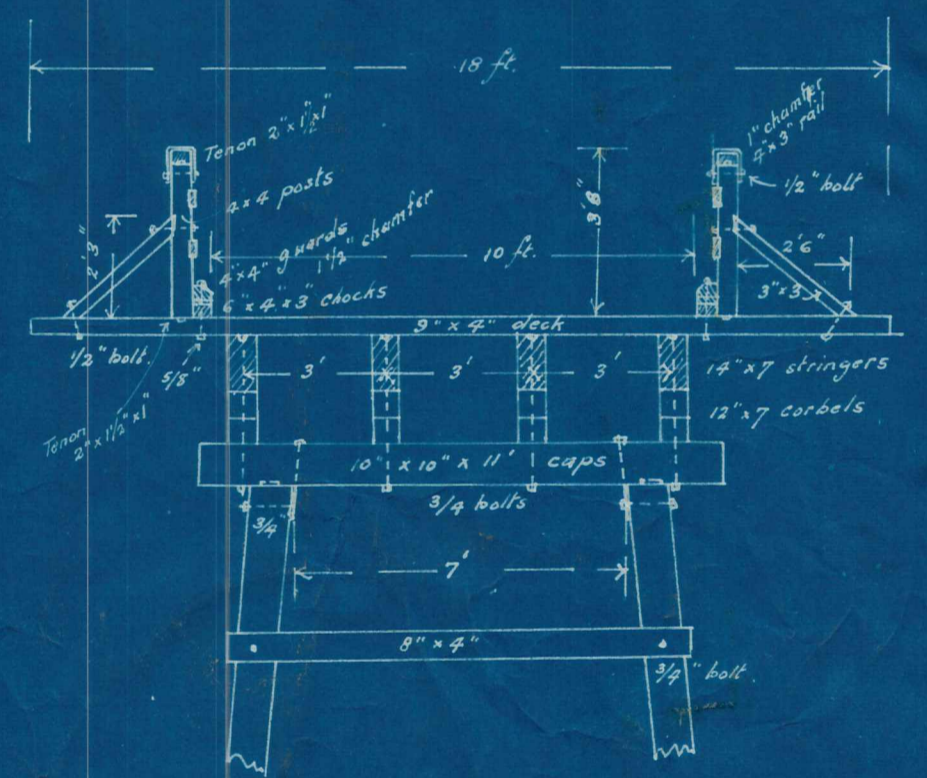
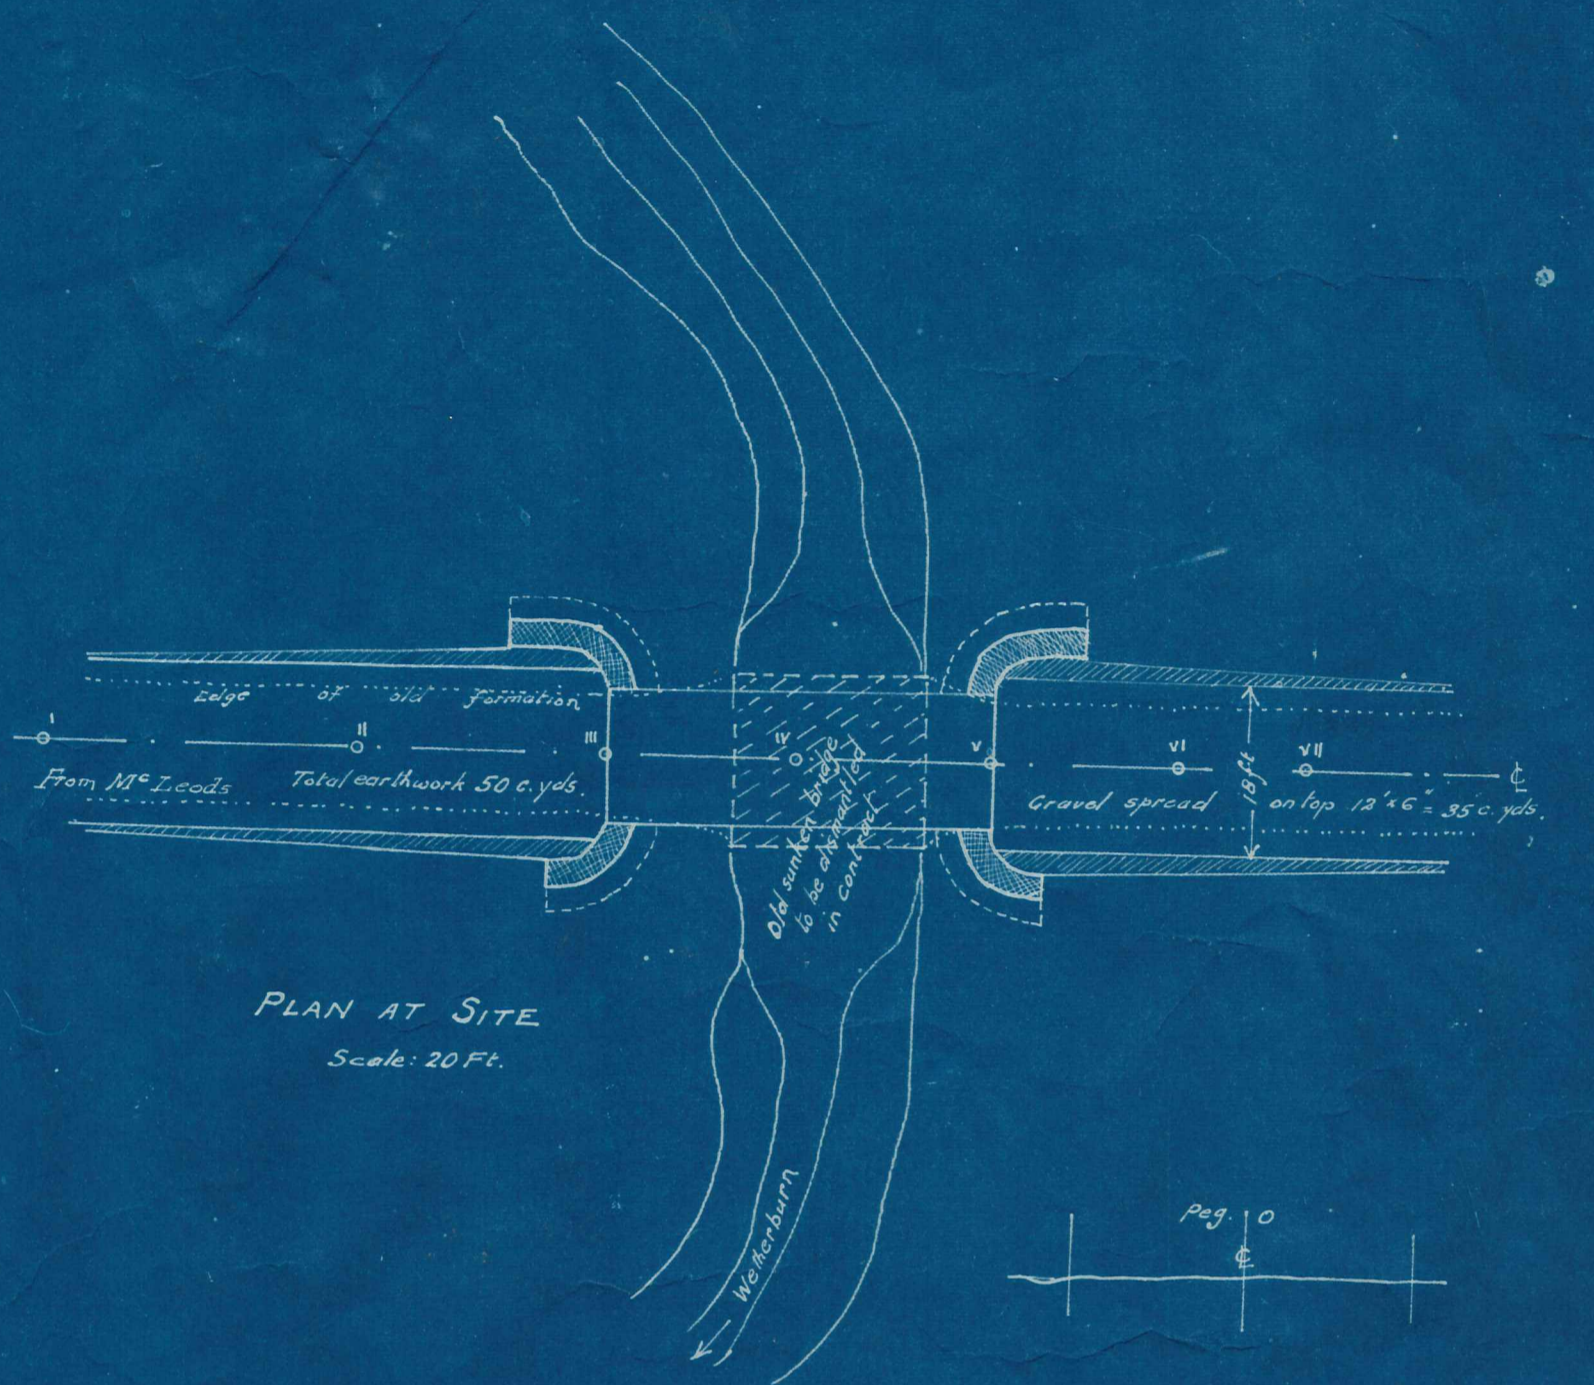


MANIOTOTO COUNTY
 WETHERBURN BRIDGE
 Mc LEOD'S ROAD
 Flood Damage Restoration 1929
 Scale: 4 Feet to an Inch

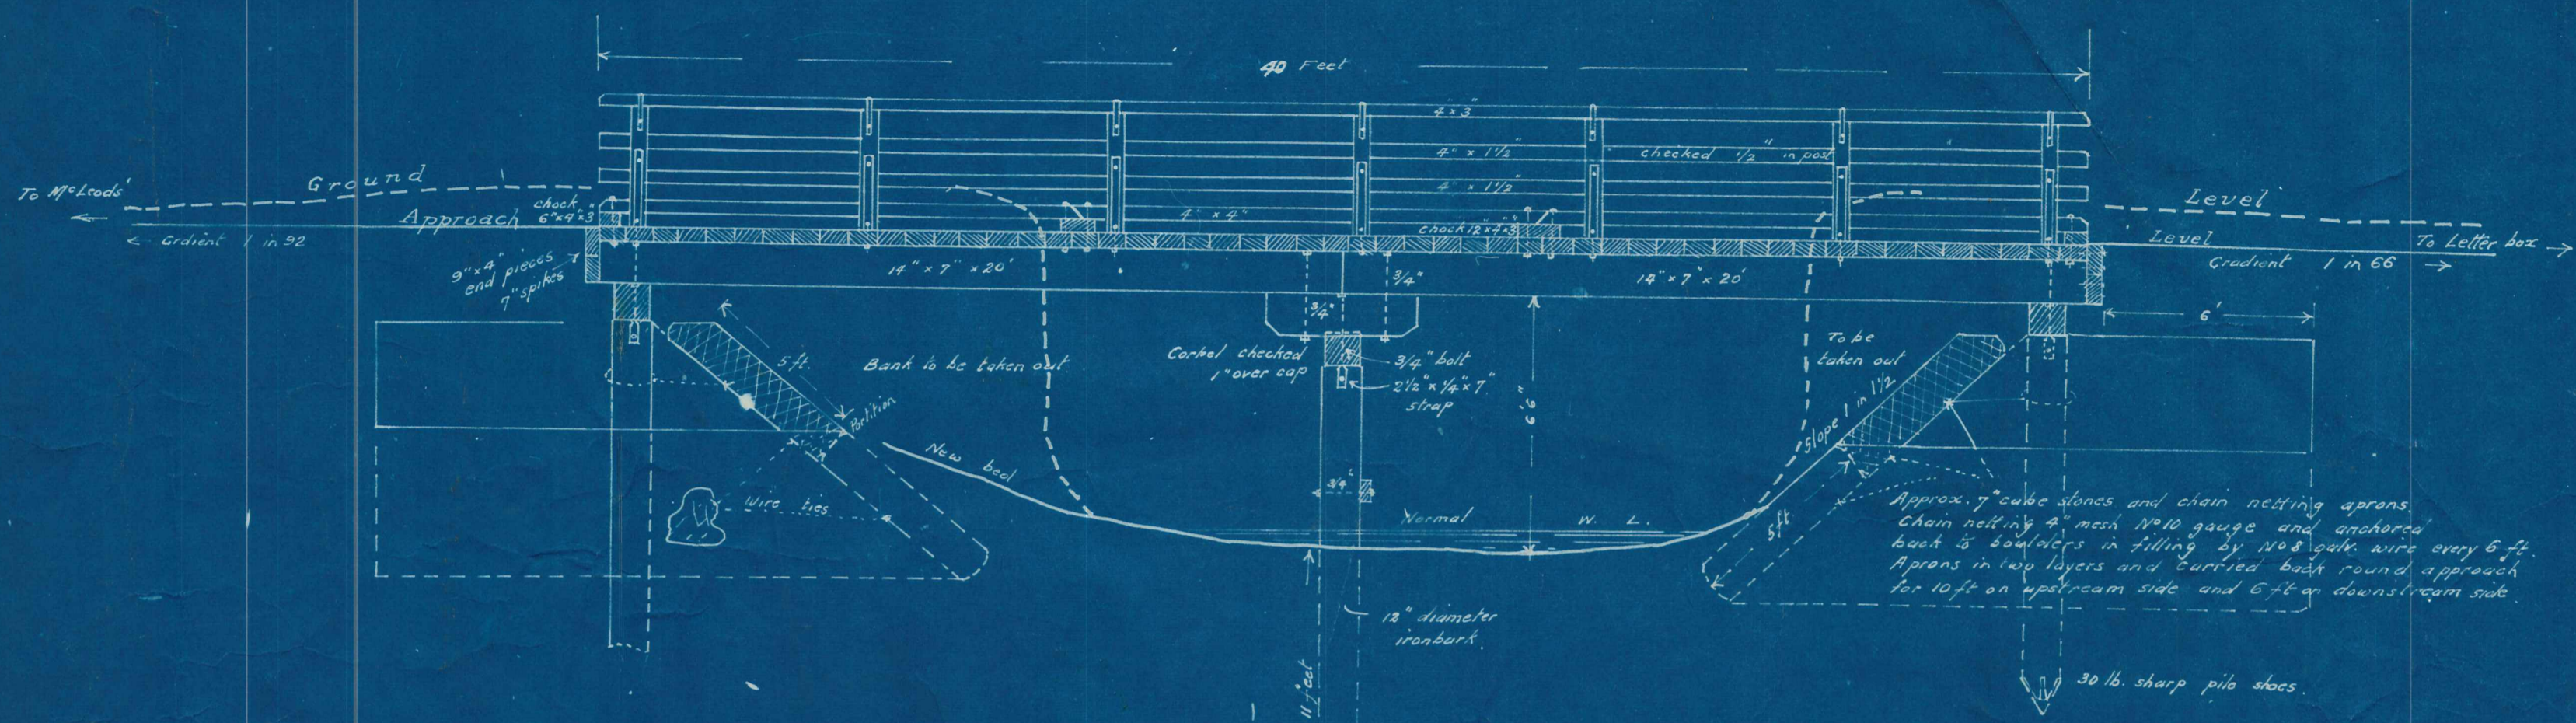

Scales: 20 Feet to an Inch

M.C.C. 078

14-12-29