


D. 8.


YOUNG HILL CREEK

BRIDGE

CONTRACT NO 632

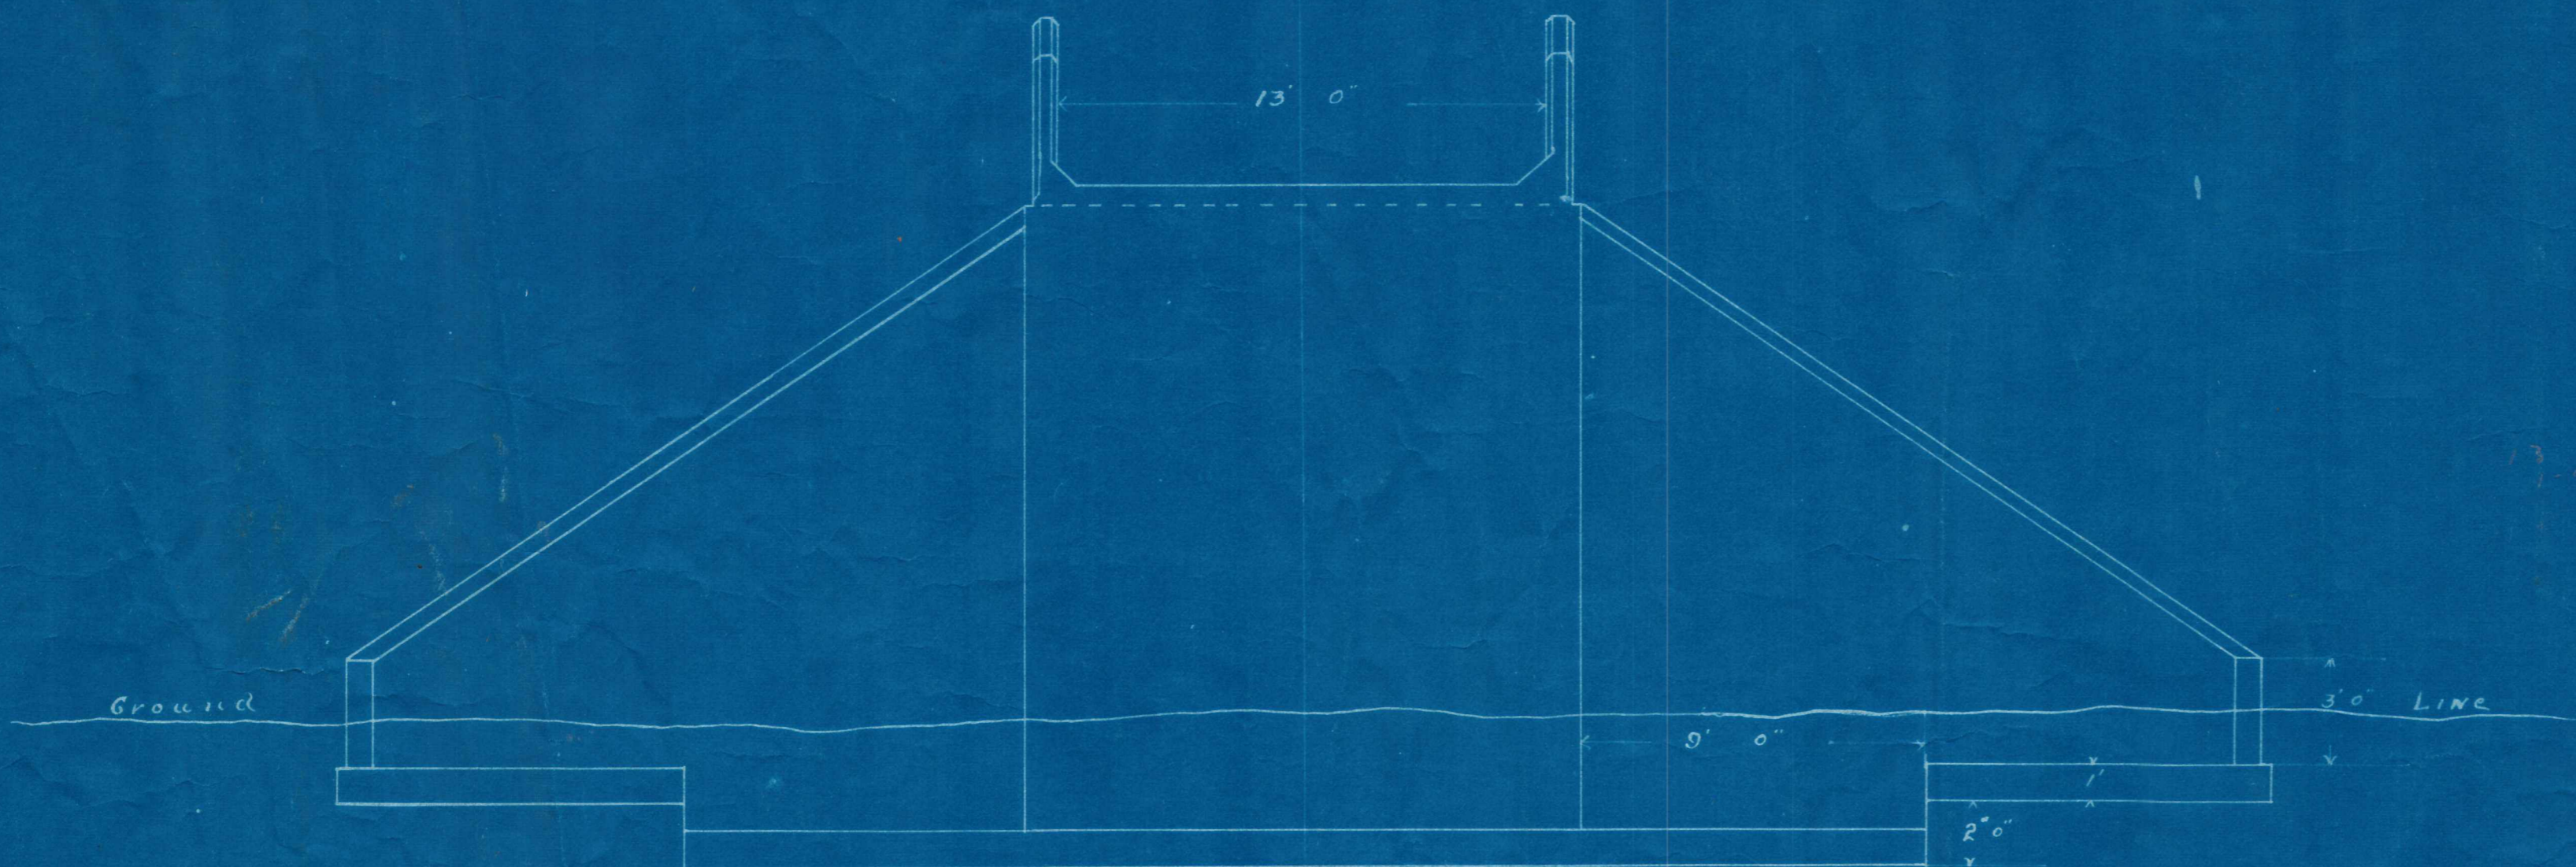

ELEVATION.
BACK OF PIER.

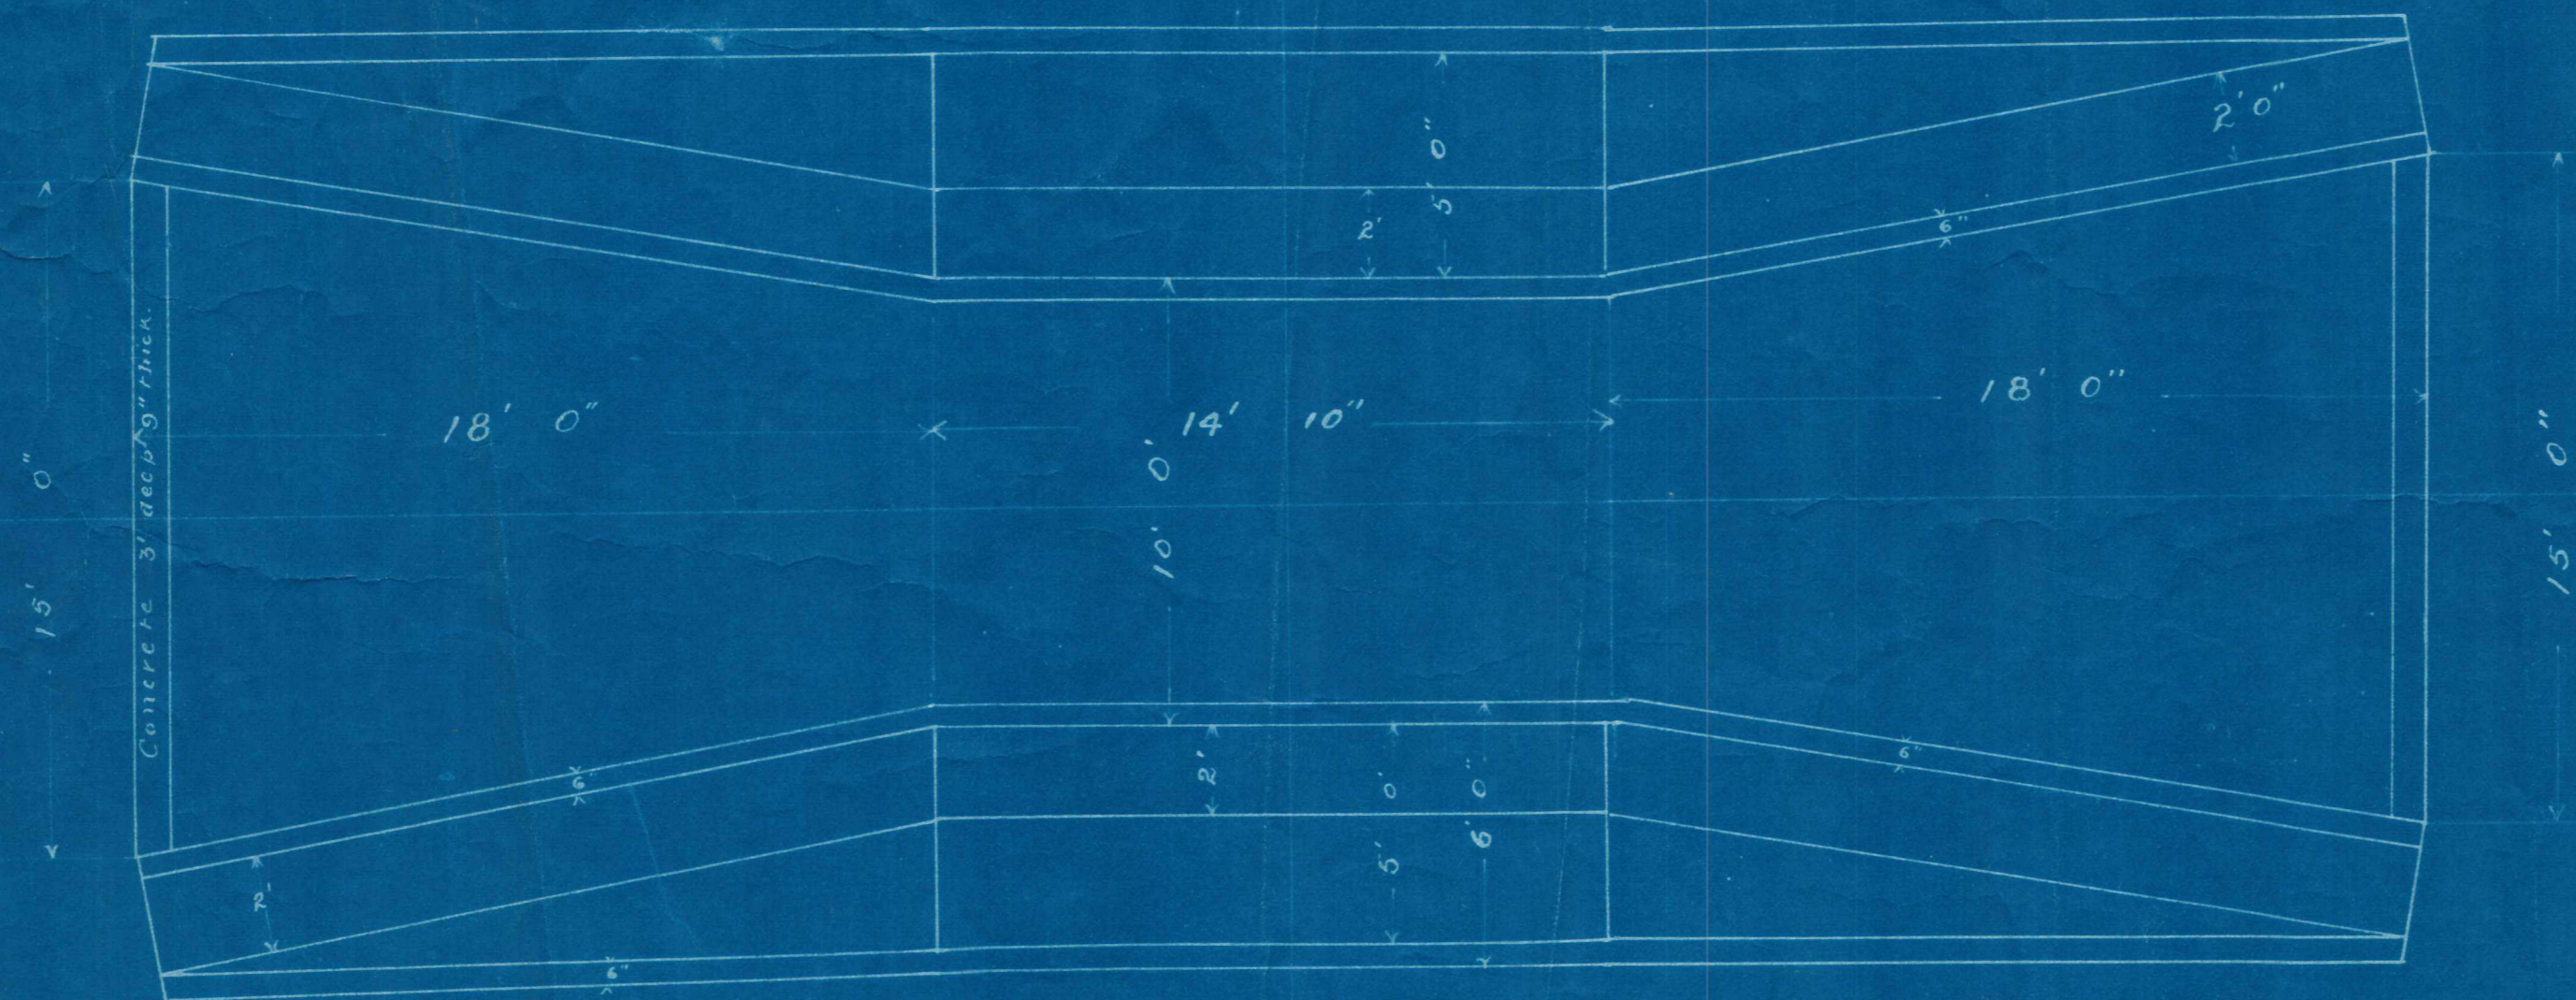

PLAN
Scale ~ 4ft = 1 in.

Handwritten notes:
13-9
13-9
13-9
13-9

Handwritten signature and date:
Vincennes County Council
S. H. Hughes, Engineer
2/8/11


929

114/4

YOUNG HILL CREEK


BRIDGE.

CONTRACT NO 632.

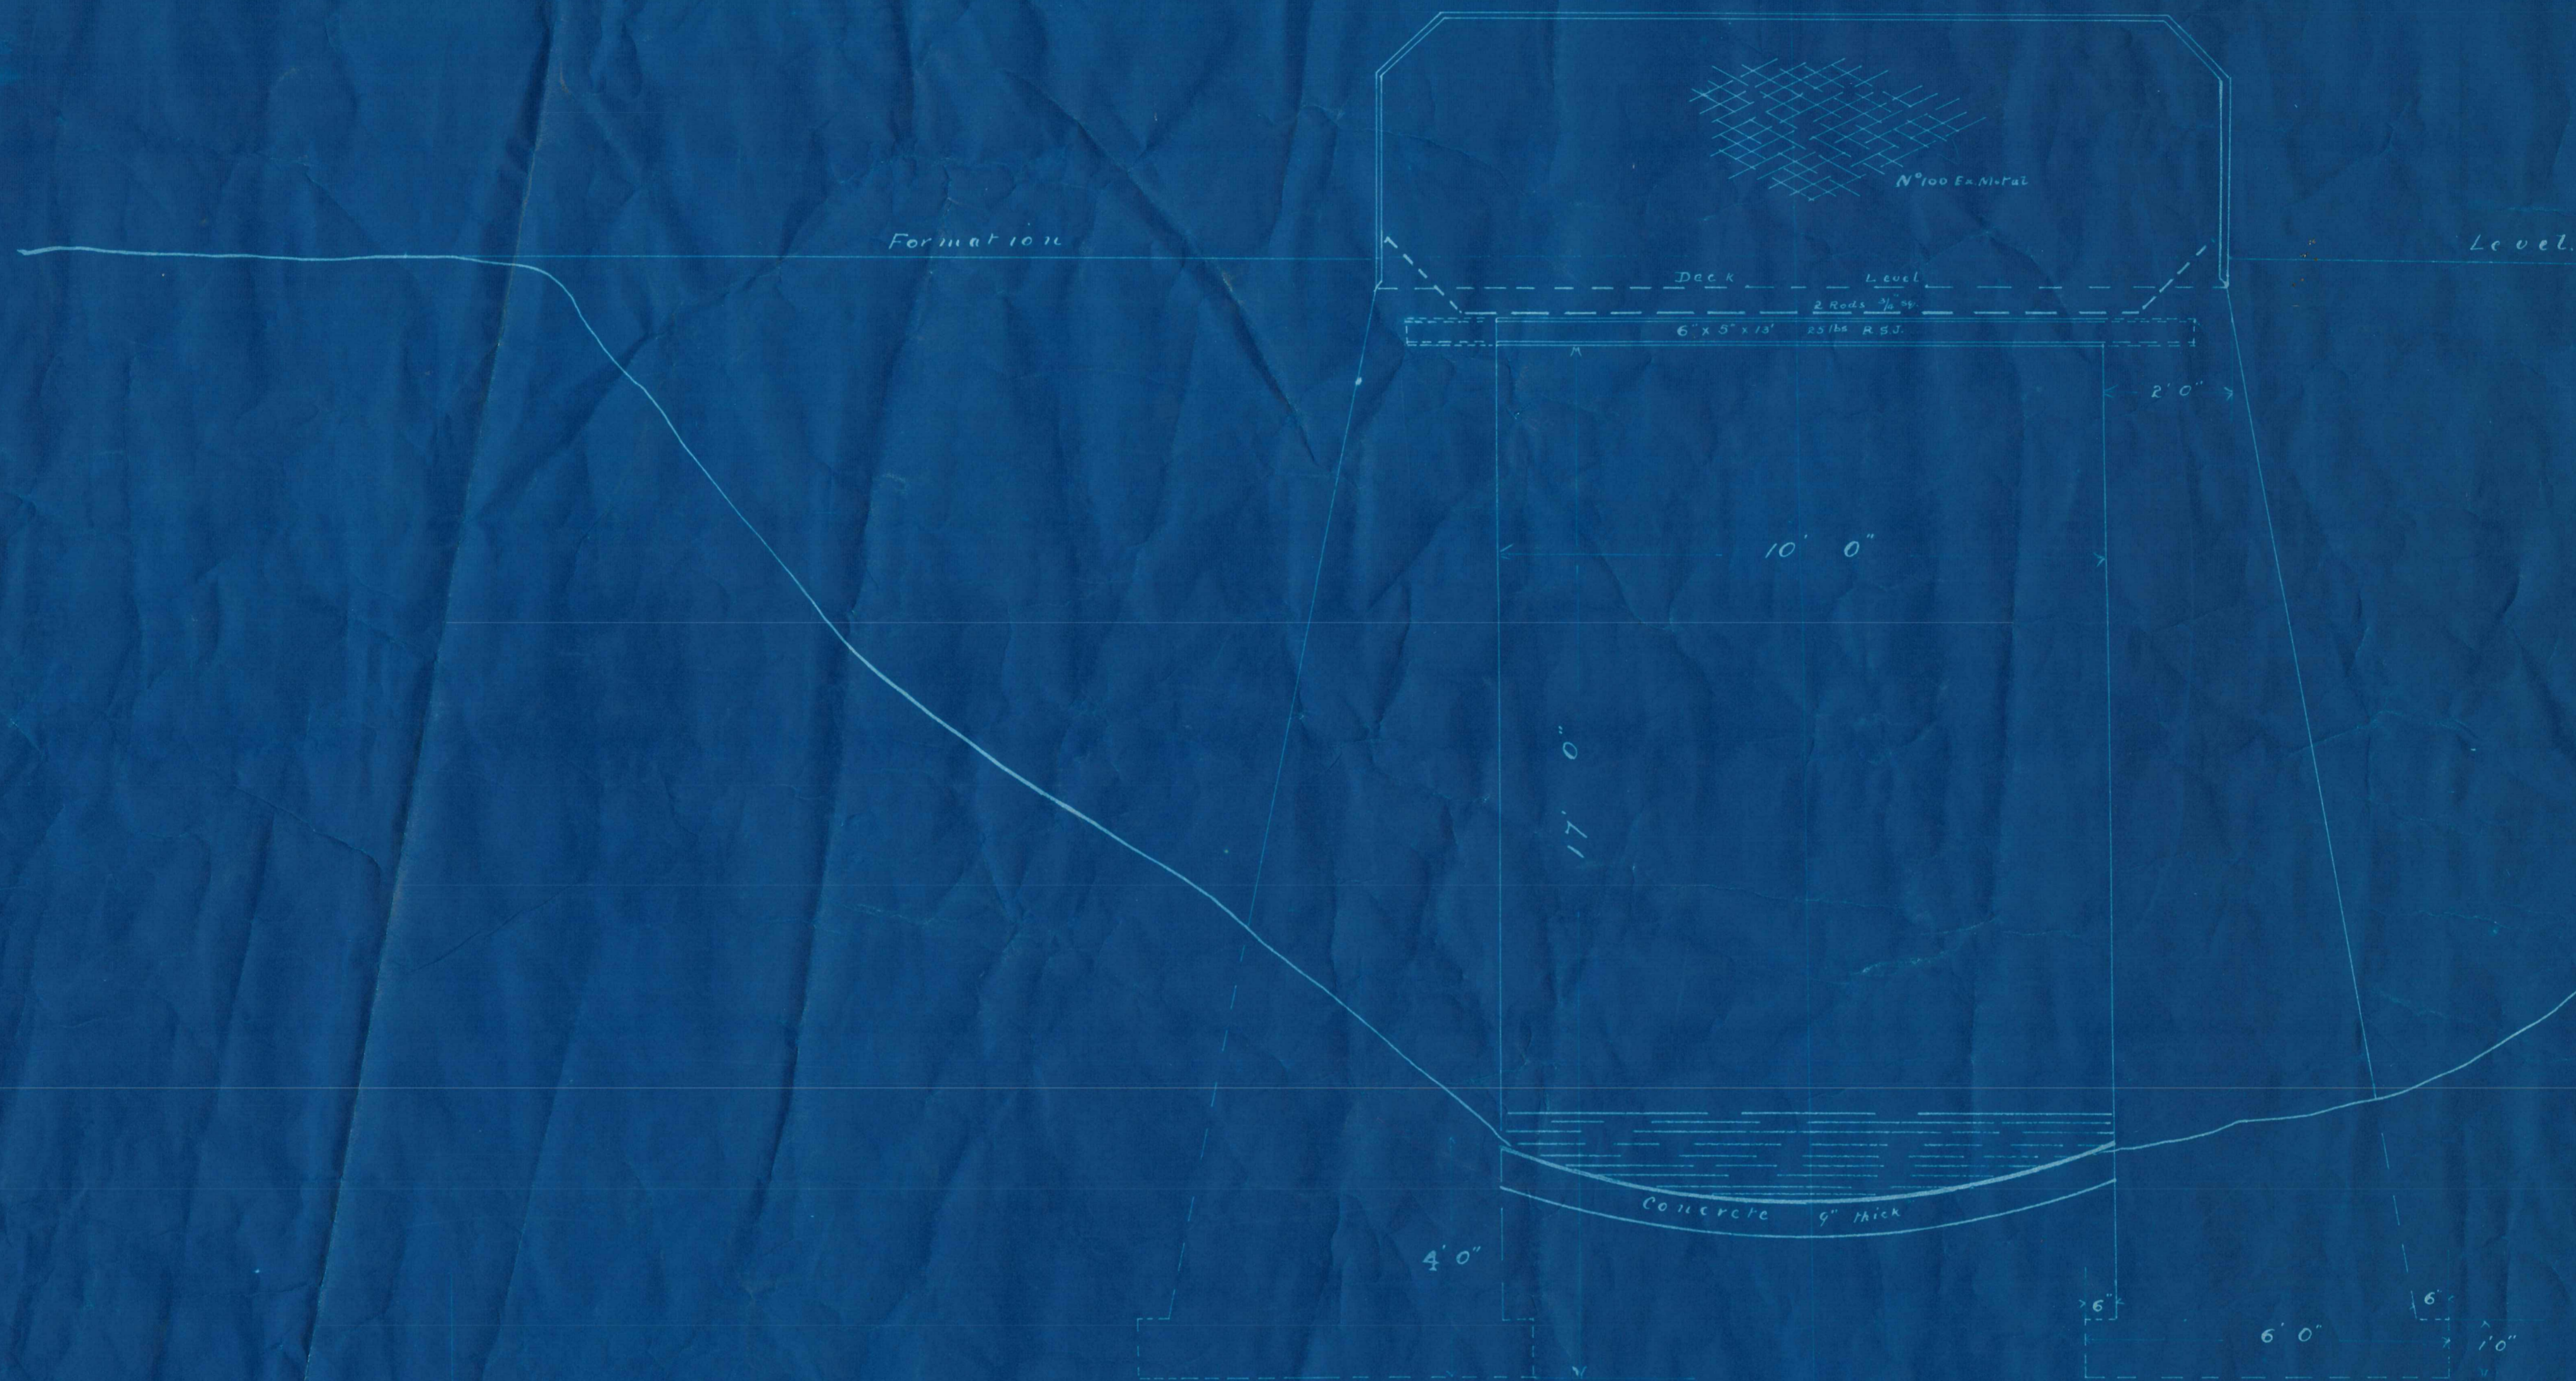

ELEVATION

Scale - 2 FT = 1 inch.

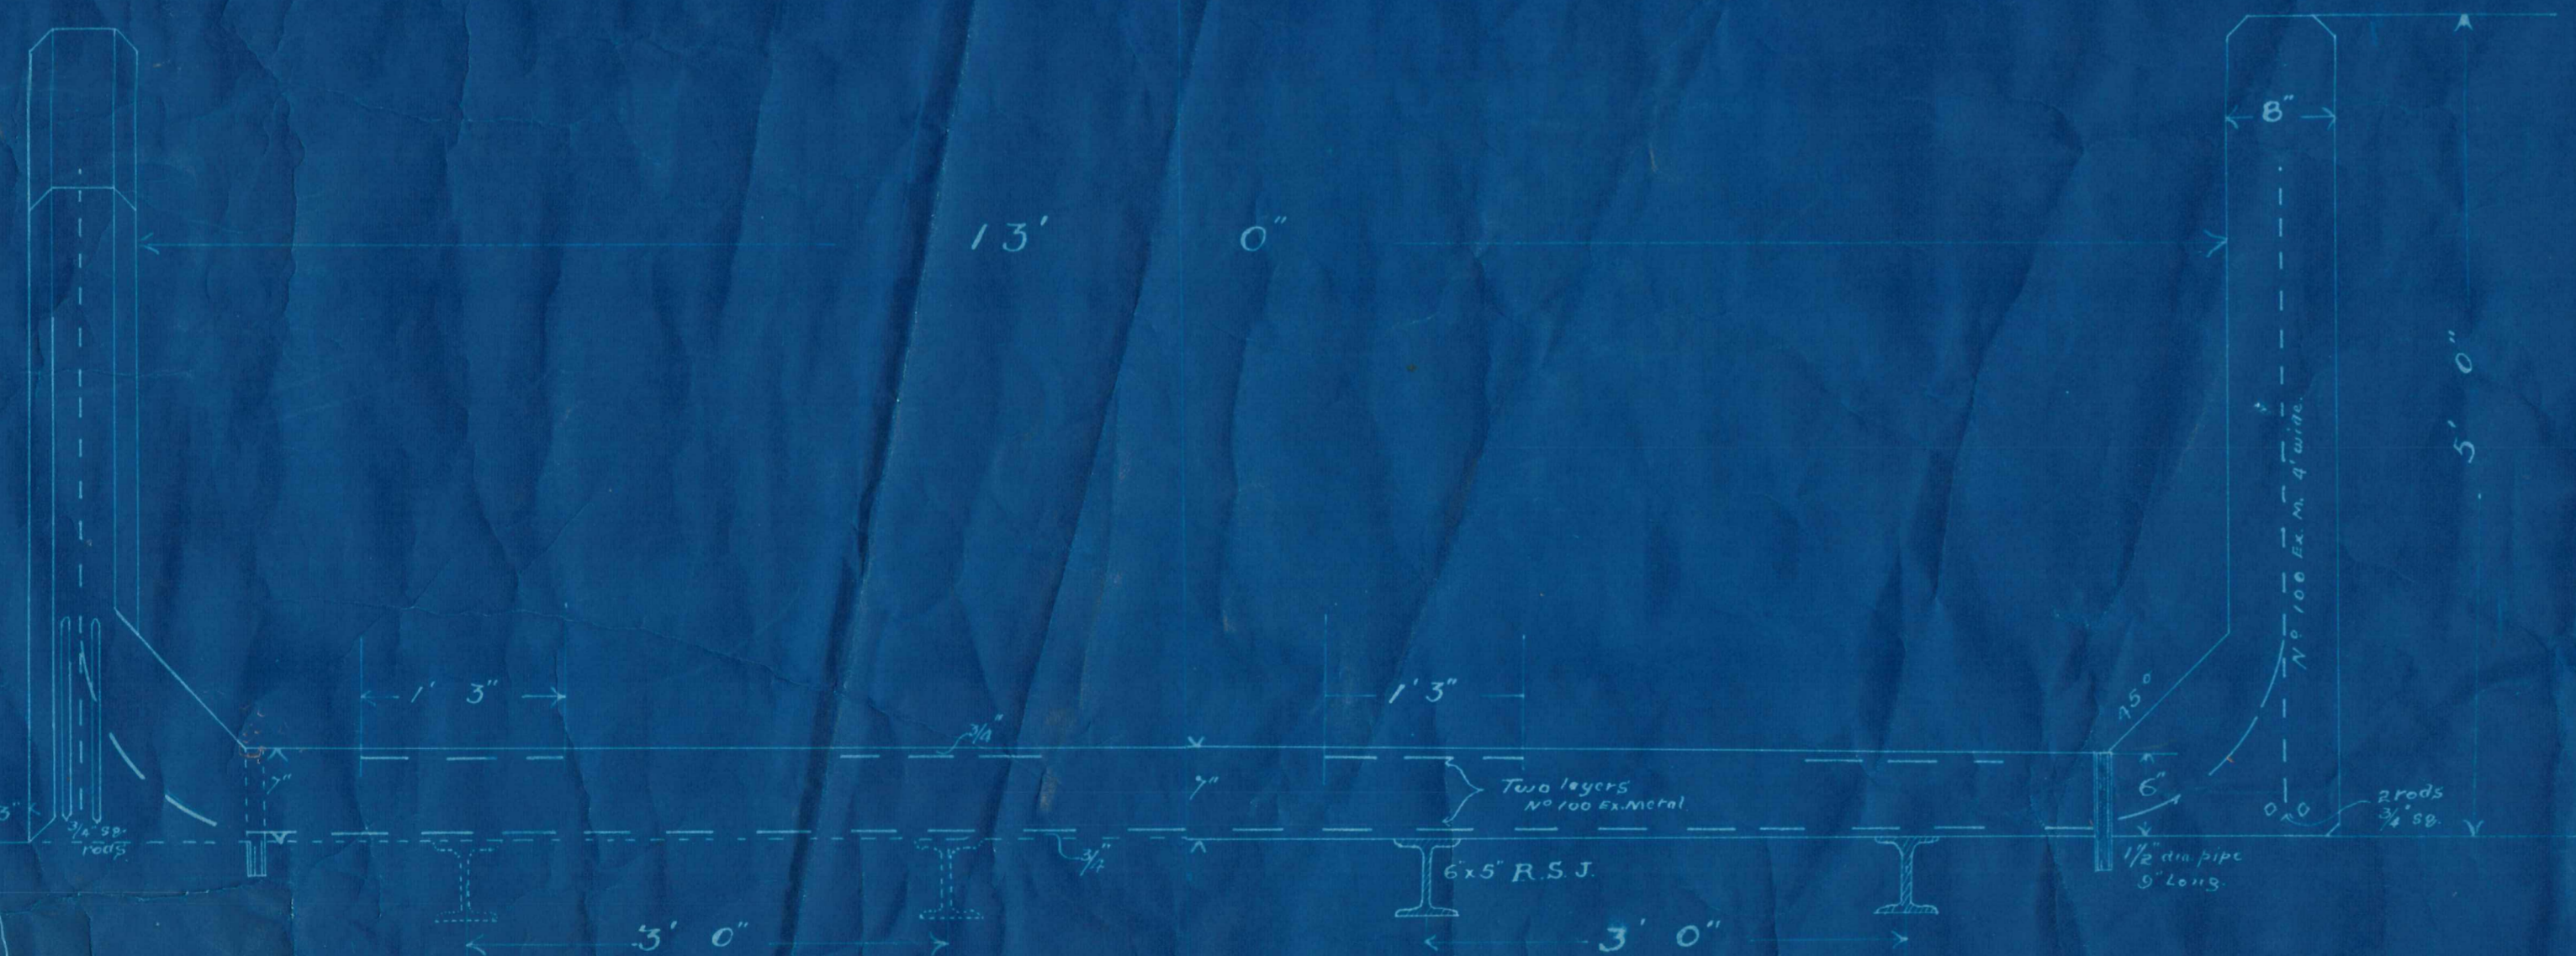

END VIEW

HALF SECTION AT CENTRE

Scale - 1 FT = 1 inch

4/11/11
1/2" dia pipe 3' long
2 rods 3/4" dia
Wm. G. Murray
2/15/11



D