


- Beattie's Bridge-Extension, - Dunstan Creek -  
 - Maniototo County Council -

Sheet 1.


- Beatties Road leading to Beck's St Bathans Main Road -  
 - Blackstone Surrey District -  
 - Scales  $\frac{1}{8}" + \frac{1}{4}" = 1 \text{ foot}$  -

MANIOTOTO COUNTY COUNCIL  
 F. W. Hunter  
 COUNTY ENGINEER 21/11/22


Contract 51

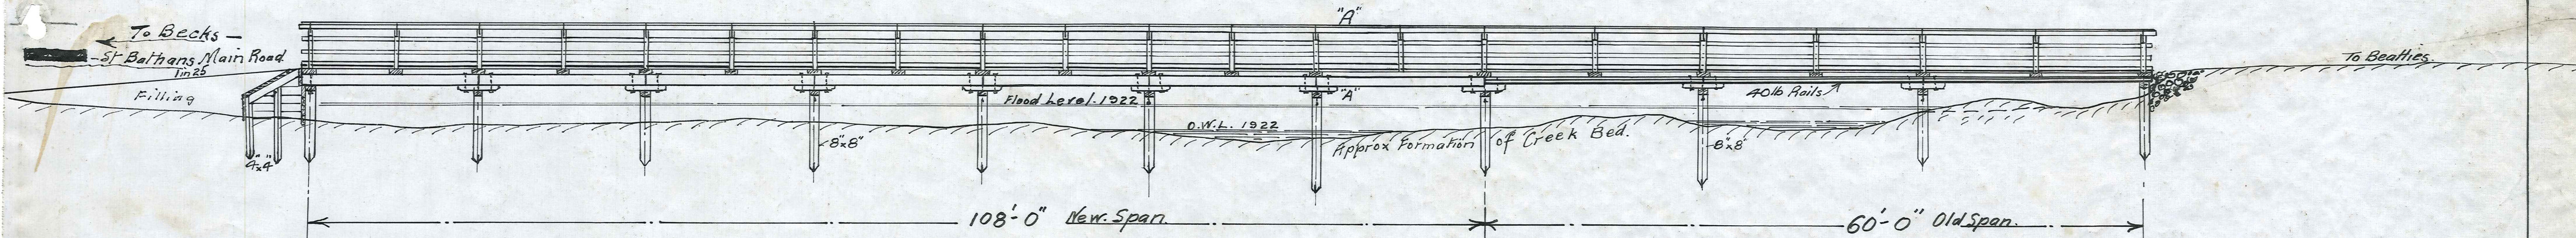


- Elevation -

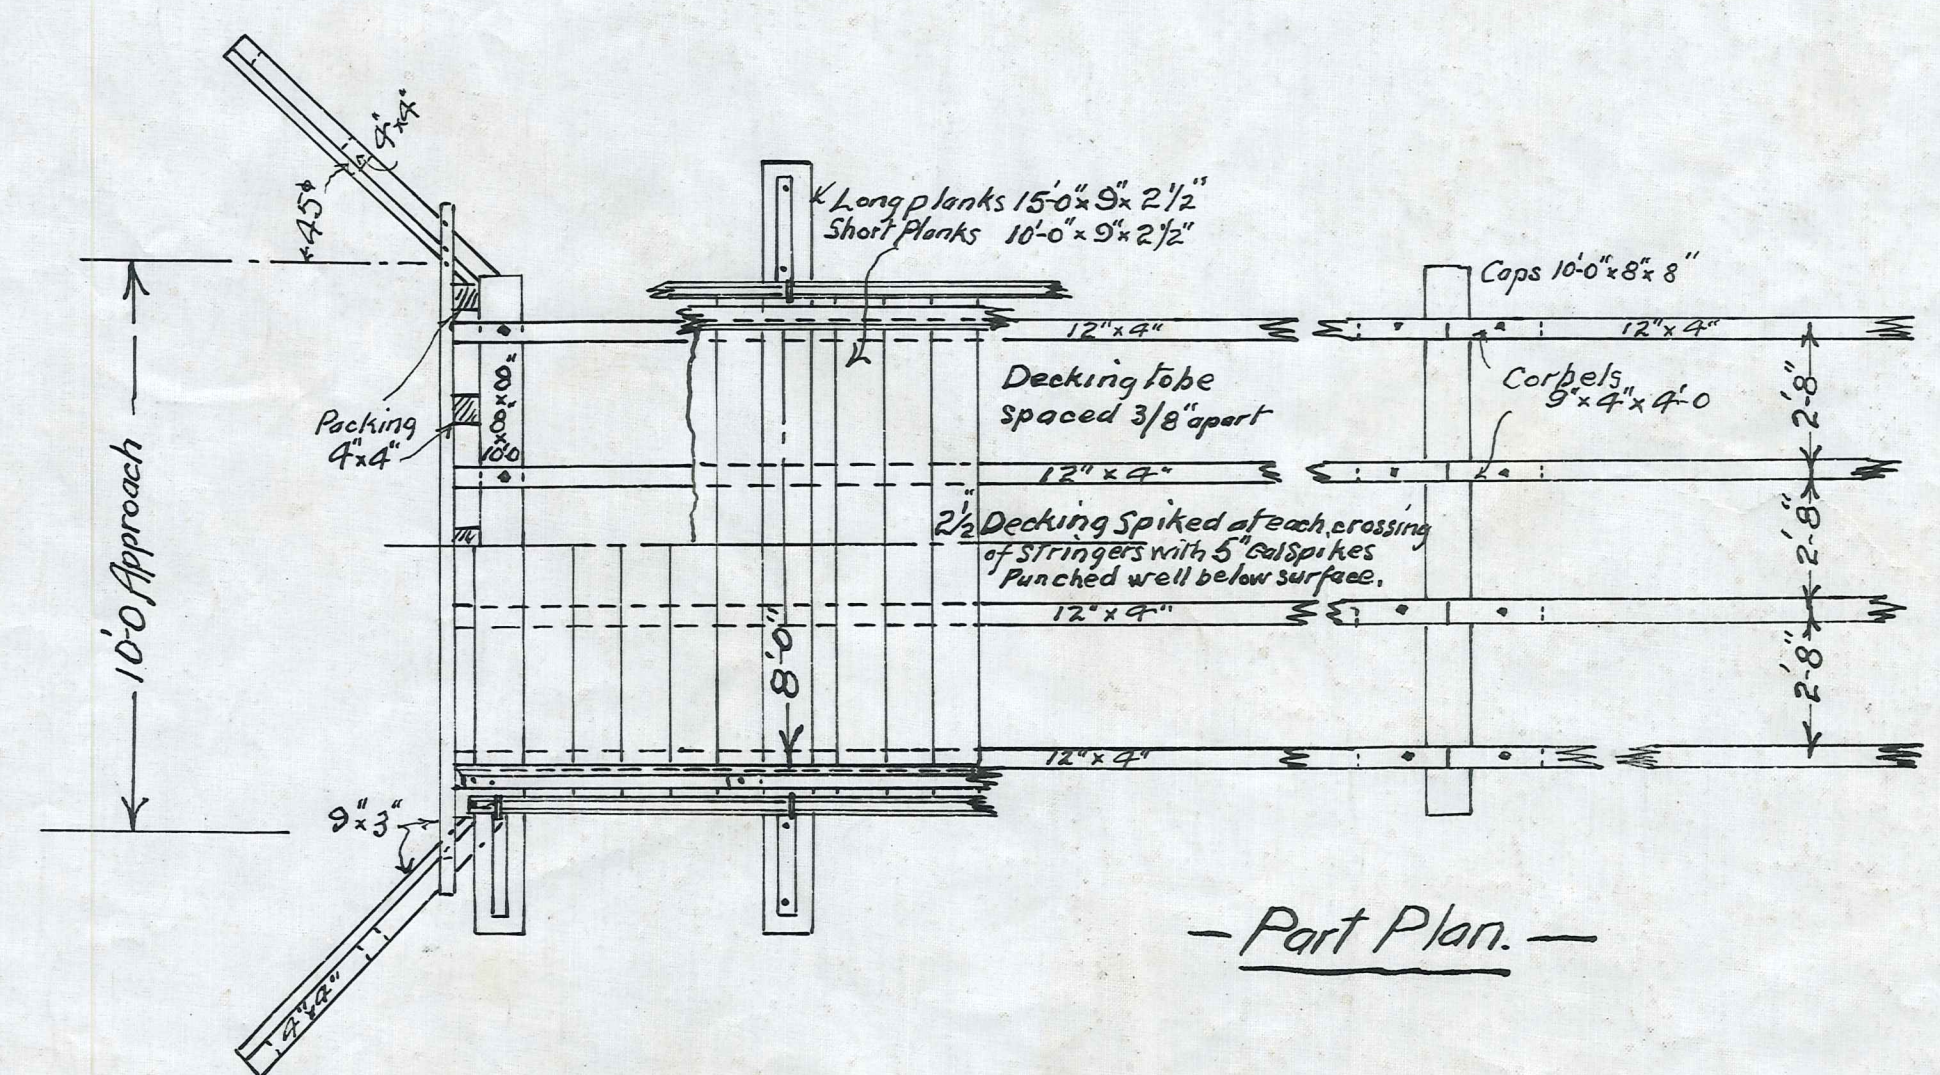

- Part Plan -

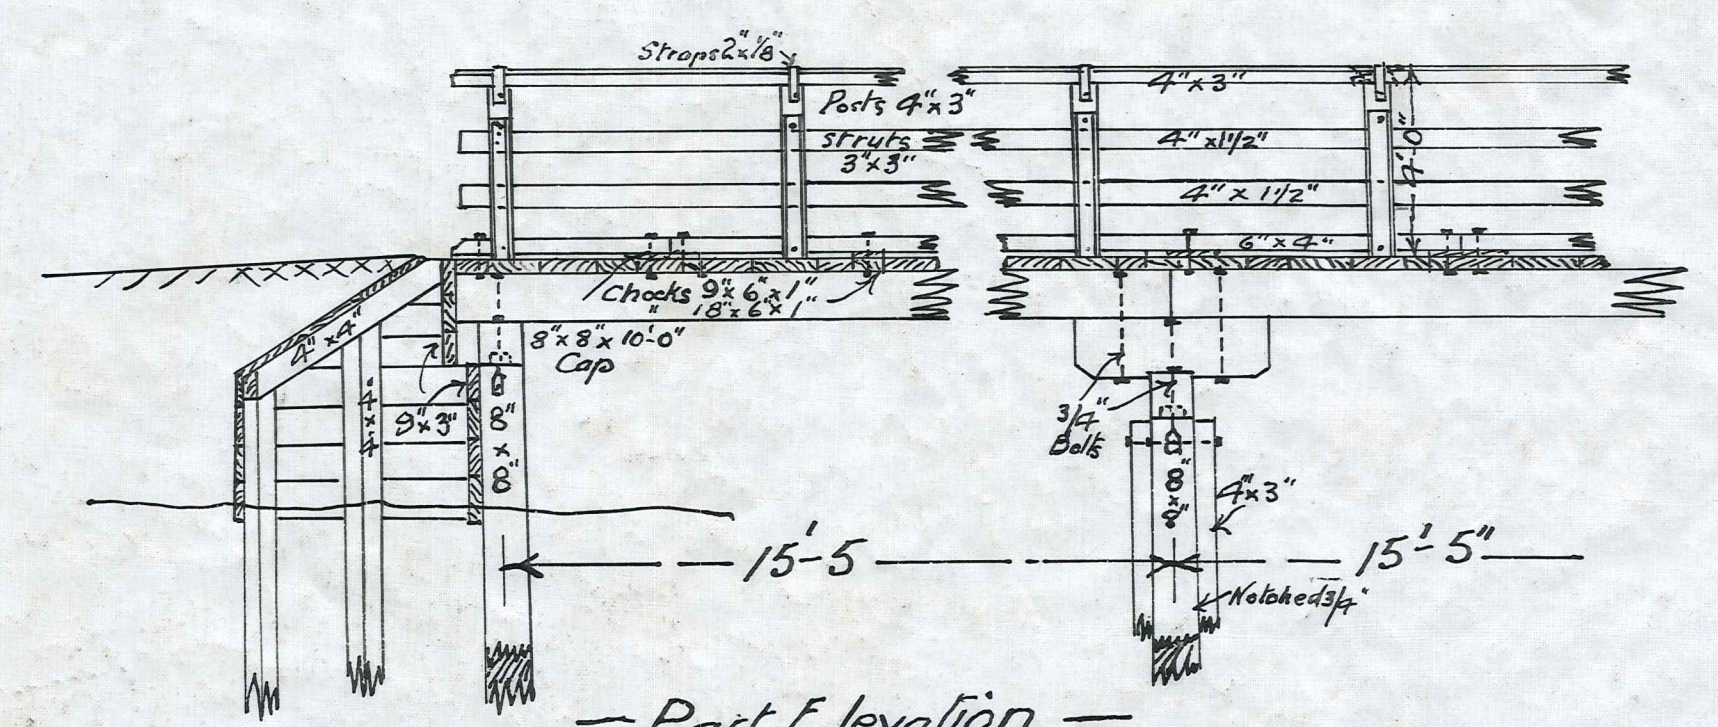

- Part Elevation -

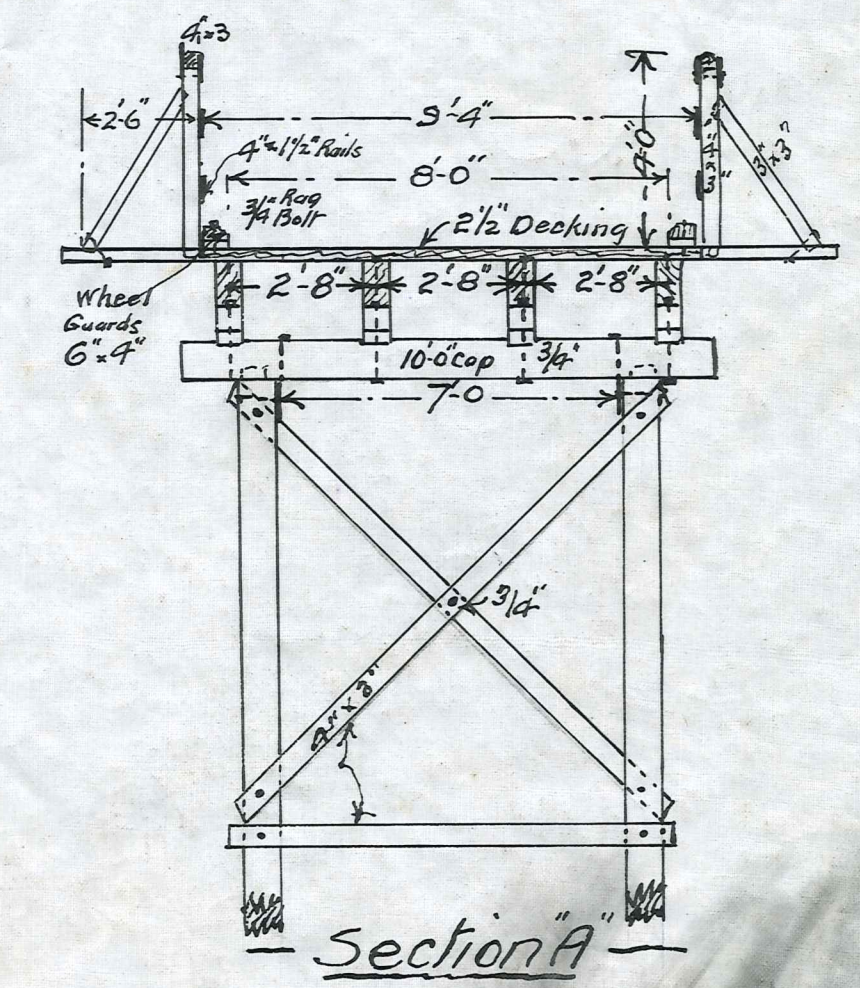

- Section A-A -

Plan No. 014:  
 M.C.C. 032