

Design Kerb Level.


Boundary Level.

Peg Level.

Edge of Seal Level

Chainage

Grades.

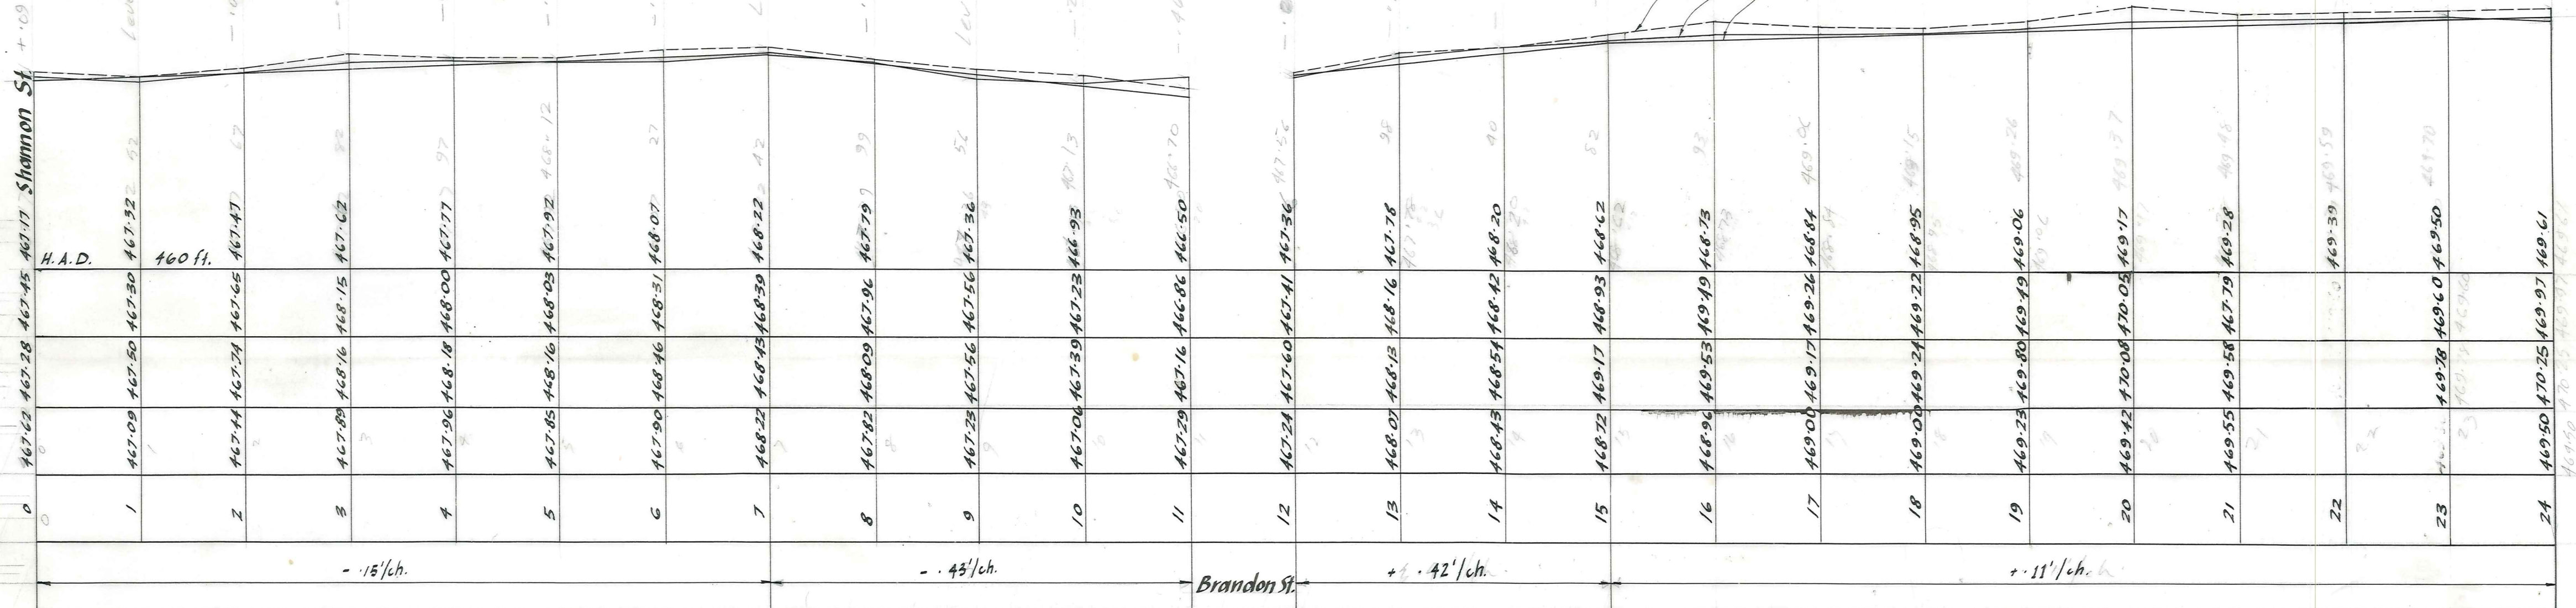

— LONGITUDINAL SECTION BANTRY ST. —

Scales: Horizontal: 1 chain to linch.
Vertical: 4 feet to linch.

Existing f.p. Level bydr.
edge of seal.
design kerb level.