

## Appendix [A] Summary of Written Approvals

Written Approval	Site Address	Legal Description	Record of Title
Alan Thomas Parker		Section 3 SO 24438	OT18C/235
Jacks Ridge Limited	1426D Teviot Road, Millers Flat	Section 102 Block VIII Benger SD	OT380/99
Jacks Ridge Limited	1426C Teviot Road, Millers Flat	Section 84 Block VIII Benger SD	OT360/183
Alan Thomas Parker	1484 Teviot Road, Millers Flat	Section 110, 118 Block VIII Benger SD	241193
Matthew Ross Hunter, Georgia Rose Parker	1534 Teviot Road, Millers Flat	Part Section 96 Block VIII Benger SD	OT12C/430
Central Otago District Council		Section 92 Block VIII Benger SD	OT230/94
Jacks Ridge Limited		Section 90 Block VIII Benger SD	OT374/110
Jacks Ridge Limited	1426A Teviot Road, Millers Flat	Section 91 Block VIII Benger SD	OT360/184
Jacks Ridge Limited	1426E Teviot Road, Millers Flat	Section 106 Block VIII Benger SD	OT12C/572
Jacks Ridge Limited		Section 32 Block VIII Benger SD*	OT210/91
Jacks Ridge Limited	1403 Teviot Road, Millers Flat	Section 33, 34 Block VIII Benger SD*	OT82/260
Jacks Ridge Limited		Section 35 Block VIII Benger SD*	OT178/290
Gabrielle Claire Campbell-Lloyd, Gareth David Wilson	1426 Teviot Road, Millers Flat	Lot 2-3 Deposited Plan 375668	304420
Gabrielle Claire Campbell-Lloyd, Gareth David Wilson	1406 Teviot Road, Millers Flat	Lot 4 Deposited Plan 375668	304421
Laurie Allan Crawford, Pamela Fay Crawford		Section 93 Block VIII Benger SD	OT374/111
Laurie Allan Crawford, Pamela Fay Crawford		Section 97 Block VIII Benger SD	OT270/85
Laurie Allan Crawford, Pamela Fay Crawford		Section 40 Block VIII Benger SD	OT117/72
Laurie Allan Crawford, Pamela Fay Crawford		Section 115-117 Block VIII Benger SD	OT4C/1031
Laurie Allan Crawford, Pamela Fay Crawford	1346 Teviot Road, Millers Flat	Part Section 89 Block VIII Benger SD	OTB1/707
Eoin Reay Hamilton Garden, Noeline Ethel Garden, HGW Trustee's Limited	1535 Teviot Road, Millers Flat	Lot 2 DP 541224	909014
Peter Eric McNeil, Beryl Ann Tomkin	5386 Ettrick-Raes Junction Road, Millers Flat	Part Section 1 Block VI Benger SD	OT106/173

Written Approval	Site Address	Legal Description	Record of Title
Pamela Joy Reichel		Part Section 2 Block VI Benger SD	OT87/109
Pamela Joy Reichel		Part Section 2 Block VI Benger SD	OT38/114
Pamela Joy Reichel		Part Section 2 Block VI Benger SD	OT87/236
Pamela Joy Reichel	5434 Ettrick-Raes Junction Road, Millers Flat	Lot 52 DP 1871	OT391/88
Pamela Joy Reichel		Section 1 SO 23566	OT14B/651
Alan Laughton Tong, Janet Audrey Tong		Part Section 14 Block VIII Benger SD & Part Section 15 Block VIII Benger SD	OT109/66
Alan Laughton Tong, Janet Audrey Tong		Section 108, 109 Block VIII Benger SD	OT17C/347
Minzion Station Limited	1536 Teviot Road, Millers Flat	Section 49 Block VIII Benger SD & Section 1 SO 24419	OT18B/927
Minzion Station Limited		Section 50 & Part Section 51 Block VIII Benger SD & Section 2 SO 24419	OT18B/928
Minzion Station Limited		Section 1-2 SO 24335	OT18C/234
Minzion Station Limited	9 Tima Burn Road, Millers Flat	Part Section 1 Block III Benger SD	OT4B/546
Minzion Station Limited		Part Section 1 Block III Benger SD	OT4B/547
Minzion Station Limited	68 Tima Burn Road, Millers Flat	Section 4, 5 Block III Benger SD	OT74/94
Minzion Station Limited		Section 6 Block III Benger SD	OT156/161
Minzion Station Limited		Section 22 Block VIII Benger SD	OT13D/919
Minzion Station Limited		Section 21 Block VIII Benger SD	OT78/236
Minzion Station Limited		Section 24 Block VIII Benger SD	OT236/174
Minzion Station Limited		Section 25 Block VIII Benger SD	OT82/269
Minzion Station Limited		Section 52 Block VIII Benger SD	OT13D/191
Minzion Station Limited		Part Section 1 Block VIII Benger SD	OT87/215
Minzion Station Limited		Part Section 70 Block III Benger SD	OTB2/810
SSGarden Holdings Limited	1535A Teviot Road, Millers Flat	Lot 1 DP 541224	909013
Brian John Timpson	1598 Teviot Road, Millers Flat	Lot 2 DP 531539	867907
David Alan Kleeber	1353 Teviot Road, Millers Flat	Section 37 Block VIII Benger SD	OT394/82
John William Asher, Julie Ann Stonehouse Asher	1333 Teviot Road, Millers Flat	Section 38 Block VIII Benger SD	OT204/227
Bruce Fairhurst, Sheree Dianne Fairhurst		Lot 2 DP 521007	823026

Written Approval	Site Address	Legal Description	Record of Title
Elaine Isobel Broderick, Laurence Barry Naylor		Lot 2 DP 405476	419280
Elaine Isabel Broderick, Laurence Barry Naylor	69 Clutha Road, Ettrick	Lot 3 DP 405476	419281
Michelle Schend, Dayle Graeme Stephen	5280 Ettrick-Raes Junction Road, Ettrick	Section 1, 2, 3, 4, 5, 11, 12 Block VI TN OF Ettrick & Section 1, 7, 8 Block I TN OF Ettrick & Lot 2 DP 327581	574176
Downie Stewart Trustee 2013 Limited (owner)	5330 Ettrick-Raes Junction Road, Ettrick	Lot 1 DP 327581	112166
Noeline Campbell (occupier)	5330 Ettrick-Raes Junction Road, Ettrick	Lot 1 DP 327581	112166
Philippa Mary Maude Harris, Gregory Fenwick Sligo	23 Oven Hill Road, Millers Flat	Section 18 Block VIII Benger SD	OT68/120
John Raymond Ecksmann	5474 Ettrick-Raes Junction Road, Millers Flat	Lot 2 DP 305319	21390
Clutha Gold Trail Charitable Trust	1346-1536 Teviot Road, Millers Flat	N/A	N/A

\*Note: Written approval was provided by the former owner of these properties C. and G. Liyanarachchi. The properties have since been purchased by Jacks Ridge Limited, who have also provided written approval.



# Affected Persons Approval



To: The Manager, Planning and Environment  
Central Otago District Council  
PO Box 122  
Alexandra 9340

## TO BE COMPLETED BY THE PERSON(S) REQUESTING APPROVAL

Applicant(s): Hawkeswood Civil Limited

Type of resource consent: Land use consent

Proposed activity: Establish and operate a gold mining activity for the duration of 10 years

Location of site: 1346-1536 Teviot Road, Millers Flat (inclusive of road reserve within the area indicated on the attached plan)

I have sighted all the attached plans and supporting information for the above activity.

I hereby give unconditional approval for the application to be processed without public notification.

I understand that, by giving approval, the Council will not take into account any effects that the proposed activity may have on me, when considering whether this application should be notified (Section 95E of the Resource Management Act 1991) and whether the application should be granted (Section 104(3) of the Resource Management Act 1991).

## TO BE COMPLETED BY THE PERSON(S) GIVING THEIR APPROVAL

Name: PHILIPPA HARRIS

Organisation: \_\_\_\_\_

Address: 23 OVEN HILL ROAD MILLERS FLAT

PH Harris

Signature

28/4/24

Date

Name: GREGORY SWILD

Organisation: \_\_\_\_\_

Address: 23 OVENHILL ROAD, MILLERS FLAT

G Swild

Signature

28/4/24

Date

Checklist:

Signature of all legal owners


Site and/or subdivision plan with all required signatures

Elevations with all required signatures (if applicable)

Please sign and date plan in conjunction to the Approval form.

*AMKains 28/4/24*

*S.P. Slys 28/4/24*

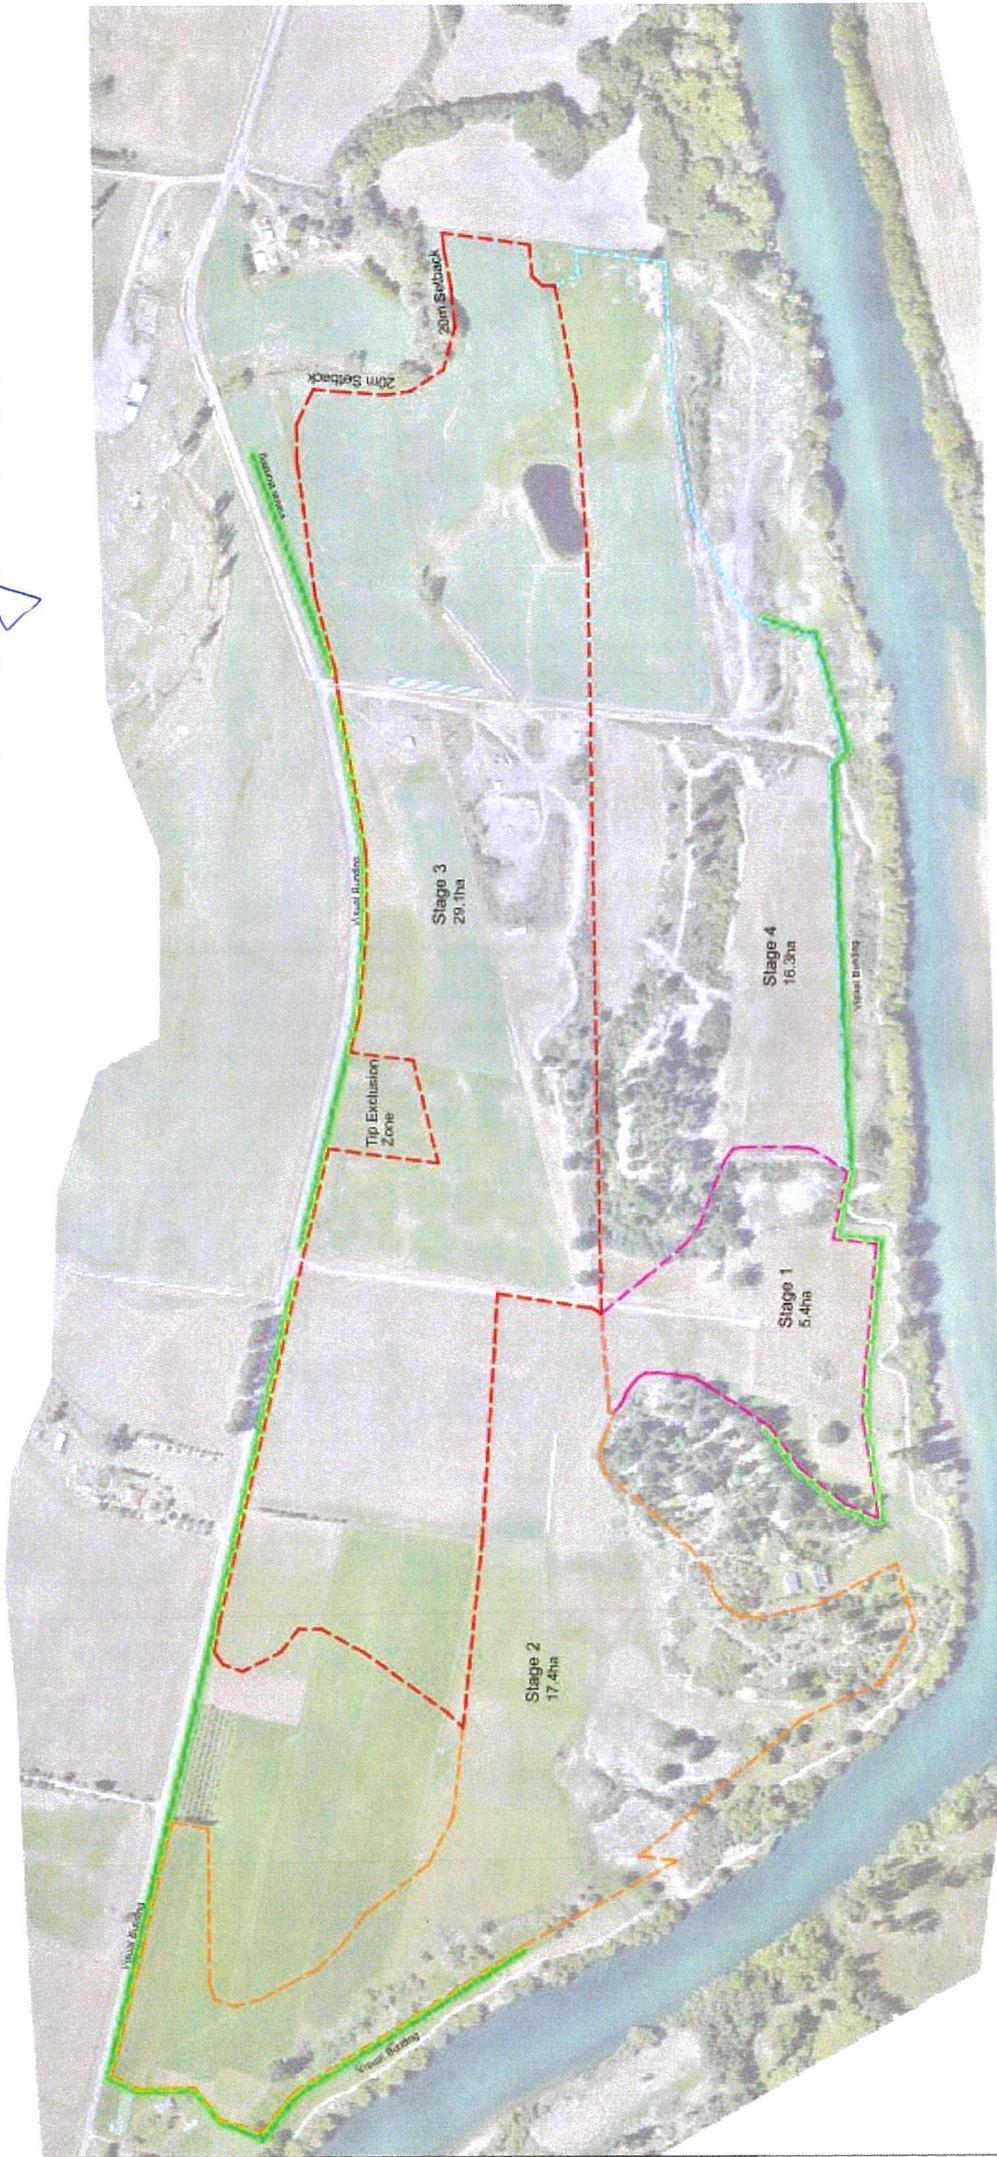

- Visual Bunding
- Stage Boundaries (Various colours)

File Ref:   
 Prepared For:

No.	Amendments	Created	Date

<b>Stage Plan</b>
<b>Millers Flat</b>

Project No.	Stage	Drawn by	Checked by
15000	JR	JR	JR
06/09/23	Drawn	Checked	
Sheet 1			



Hawkeswood Mining

# Affected Persons Approval



To: The Manager, Planning and Environment  
Central Otago District Council  
PO Box 122  
Alexandra 9340

## TO BE COMPLETED BY THE PERSON(S) REQUESTING APPROVAL

Applicant(s): Hawkeswood Civil Limited

Type of resource consent: Land use consent

Proposed activity: Establish and operate a gold mining activity for the duration of 10 years

Location of site: 1346-1536 Teviot Road, Millers Flat (inclusive of road reserve within the area indicated on the attached plan)

I have sighted all the attached plans and supporting information for the above activity.

I hereby give unconditional approval for the application to be processed without public notification.

I understand that, by giving approval, the Council will not take into account any effects that the proposed activity may have on me, when considering whether this application should be notified (Section 95E of the Resource Management Act 1991) and whether the application should be granted (Section 104(3) of the Resource Management Act 1991).

## TO BE COMPLETED BY THE PERSON(S) GIVING THEIR APPROVAL

Name: John Raymond Ecksmann

Organisation: \_\_\_\_\_

Address: 5474 Ettrick-raes Junction Rd Millers Flat

Signature

Date

29/4/24

Name: \_\_\_\_\_

Organisation: \_\_\_\_\_

Address: \_\_\_\_\_

Signature

Date

### Checklist:


Signature of all legal owners

Site and/or subdivision plan with all required signatures

Elevations with all required signatures (if applicable)



Please sign and date plan in conjunction to the Approval form.

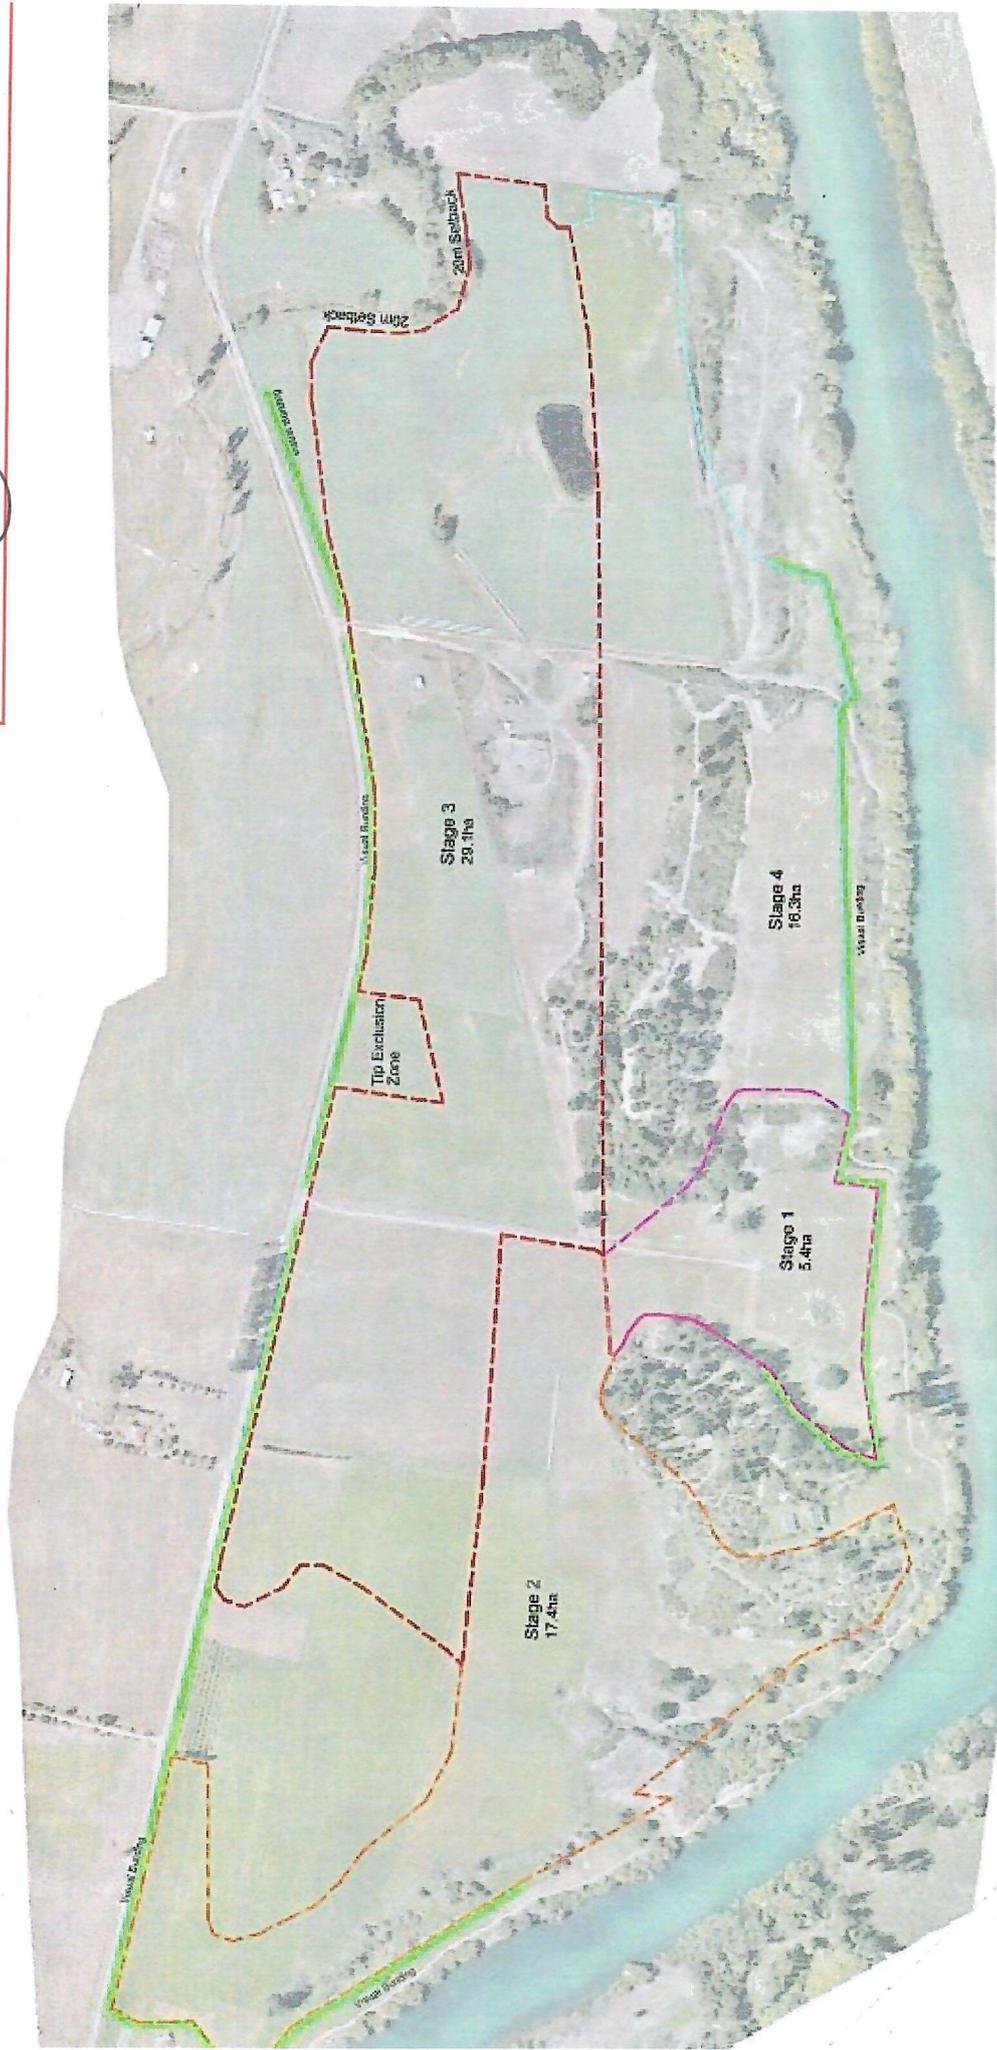

Visual Banding  
 Stage Boundaries (various colours)

No	Approvements	Drawn	Date

awkeswood Mining  
 Stage Plan  
 Millers Flat

Project No.	Surveyed	JR
Scale	Drawn	JR
Date	Checked	JR
Sheet	1	JR



# Affected Persons Approval



To: The Manager, Planning and Environment  
Central Otago District Council  
PO Box 122  
Alexandra 9340

## TO BE COMPLETED BY THE PERSON(S) REQUESTING APPROVAL

Applicant(s): Hawkeswood Civil Limited

Type of resource consent: Land use consent

Proposed activity: Establish and operate a gold mining activity for the duration of 10 years

Location of site: 1346-1536 Teviot Road, Millers Flat (inclusive of road reserve within the area indicated on the attached plan)

I have sighted all the attached plans and supporting information for the above activity.

I hereby give unconditional approval for the application to be processed without public notification.

I understand that, by giving approval, the Council will not take into account any effects that the proposed activity may have on me, when considering whether this application should be notified (Section 95E of the Resource Management Act 1991) and whether the application should be granted (Section 104(3) of the Resource Management Act 1991).

## TO BE COMPLETED BY THE PERSON(S) GIVING THEIR APPROVAL

Name: Murray Paterson (Chair + Trustee)

Organisation: Clutha Gold Trail Charitable Trust

Address: 146 Scotland Street Roxburgh 9500, New Zealand



Signature

Date

Name: David Vollweiler (Trustee)

Organisation: Clutha Gold Trail Charitable Trust

Address: 146 Scotland Street Roxburgh 9500, New Zealand



Signature

Date

### Checklist:

Signature of all legal owners


Site and/or subdivision plan with all required signatures

Elevations with all required signatures (if applicable)

Signed by Murray Paterson:



Signed by David Vollweiler:

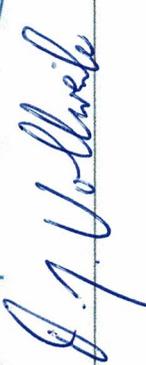

Date: 23/4/24



Visual Boundary  
 Stage Boundaries (see also tables)

Stage Plan	
Millers Flat	

Drawn	Checked	Scale	Proj
1:5000			JR
20/05/2023			JR

