



From well, outfall Clutha River

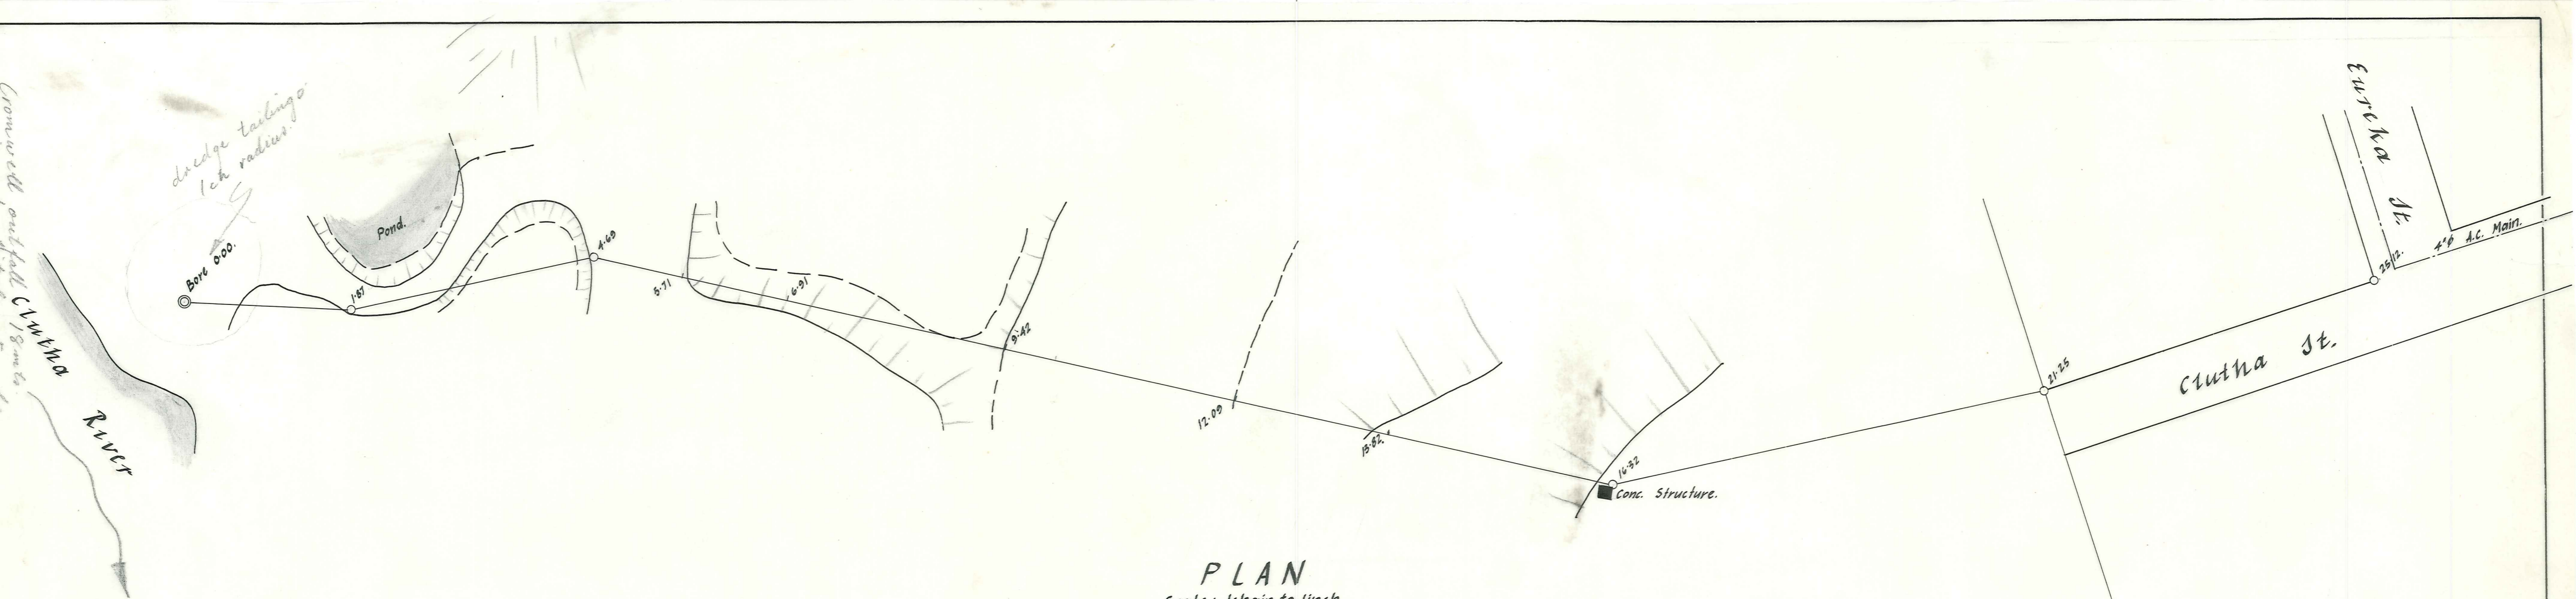

PLAN
Scale: 1chain to linch.

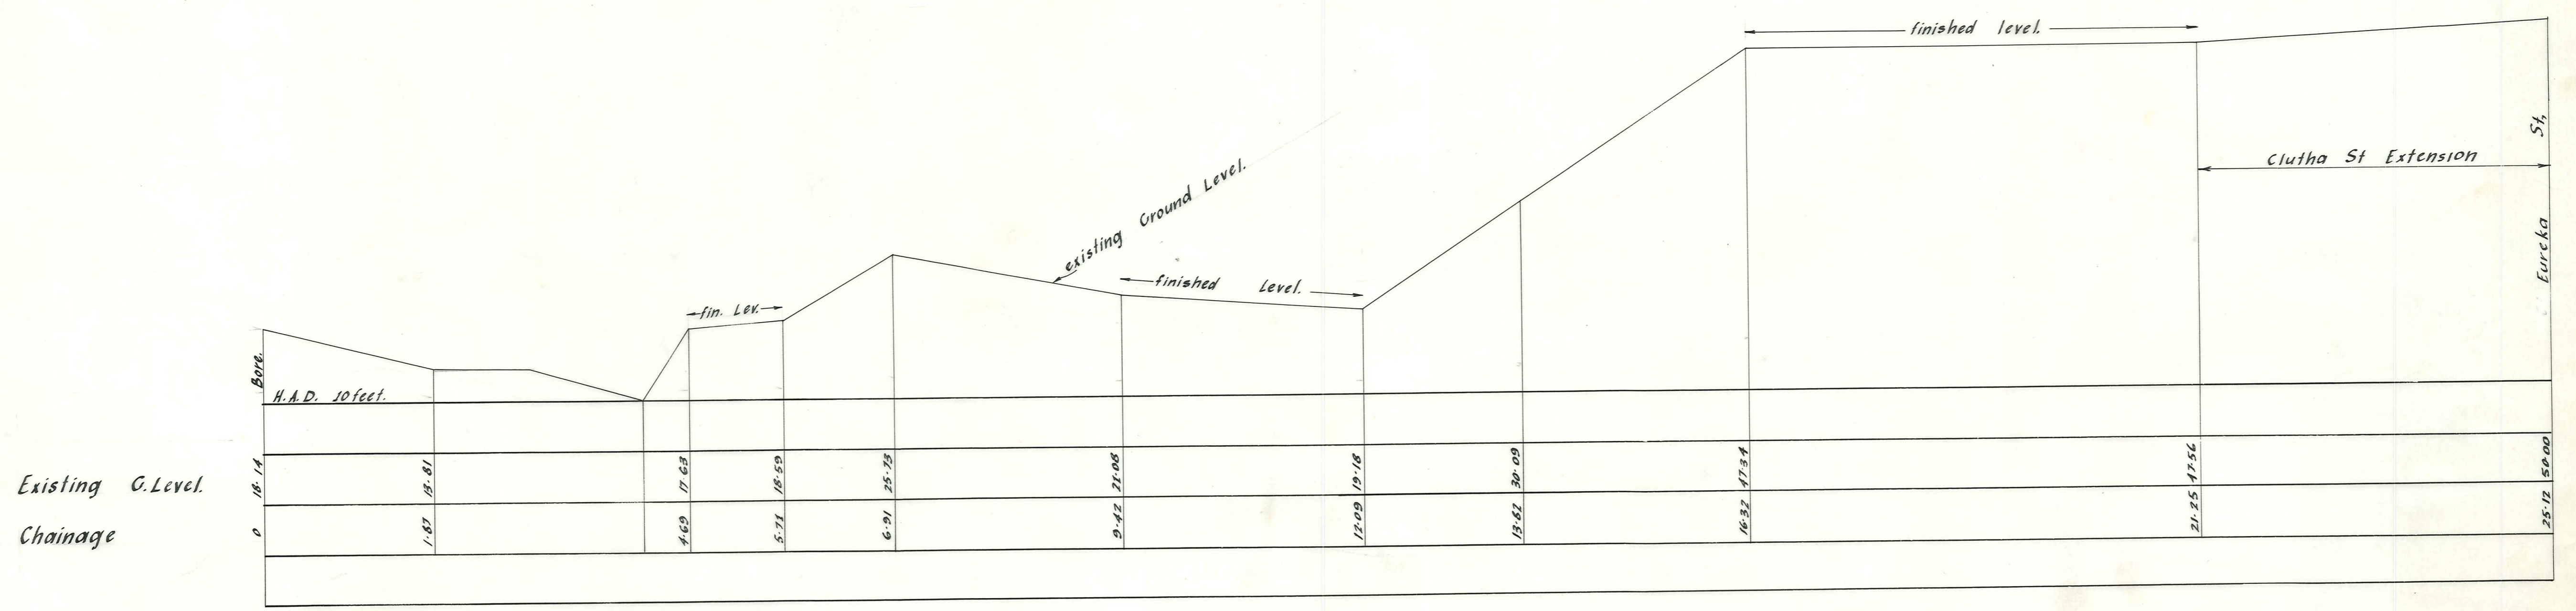


—LONGITUDINAL SECTION—
Vertical: 10 feet to linch.
Scales: Horizontal: 1chain to linch.


—ALEXANDRA BOROUGH—
LINE OF PROPOSED WATER MAIN

209

R.A.H. 7/68.

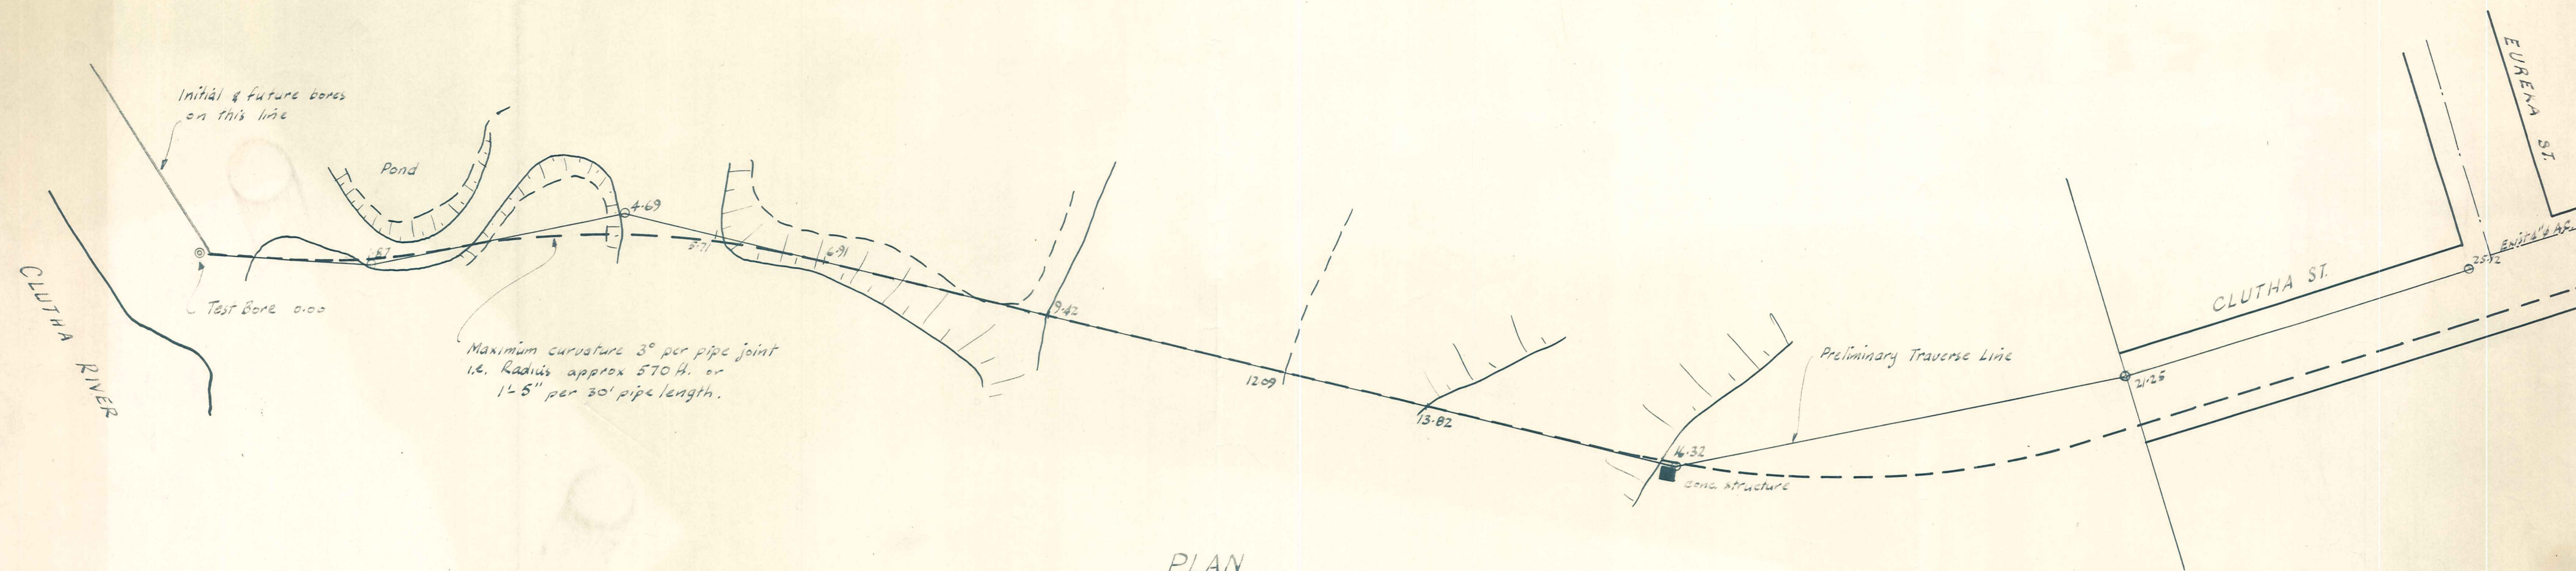

PLAN
Scale: - 1 in. to 1 in.

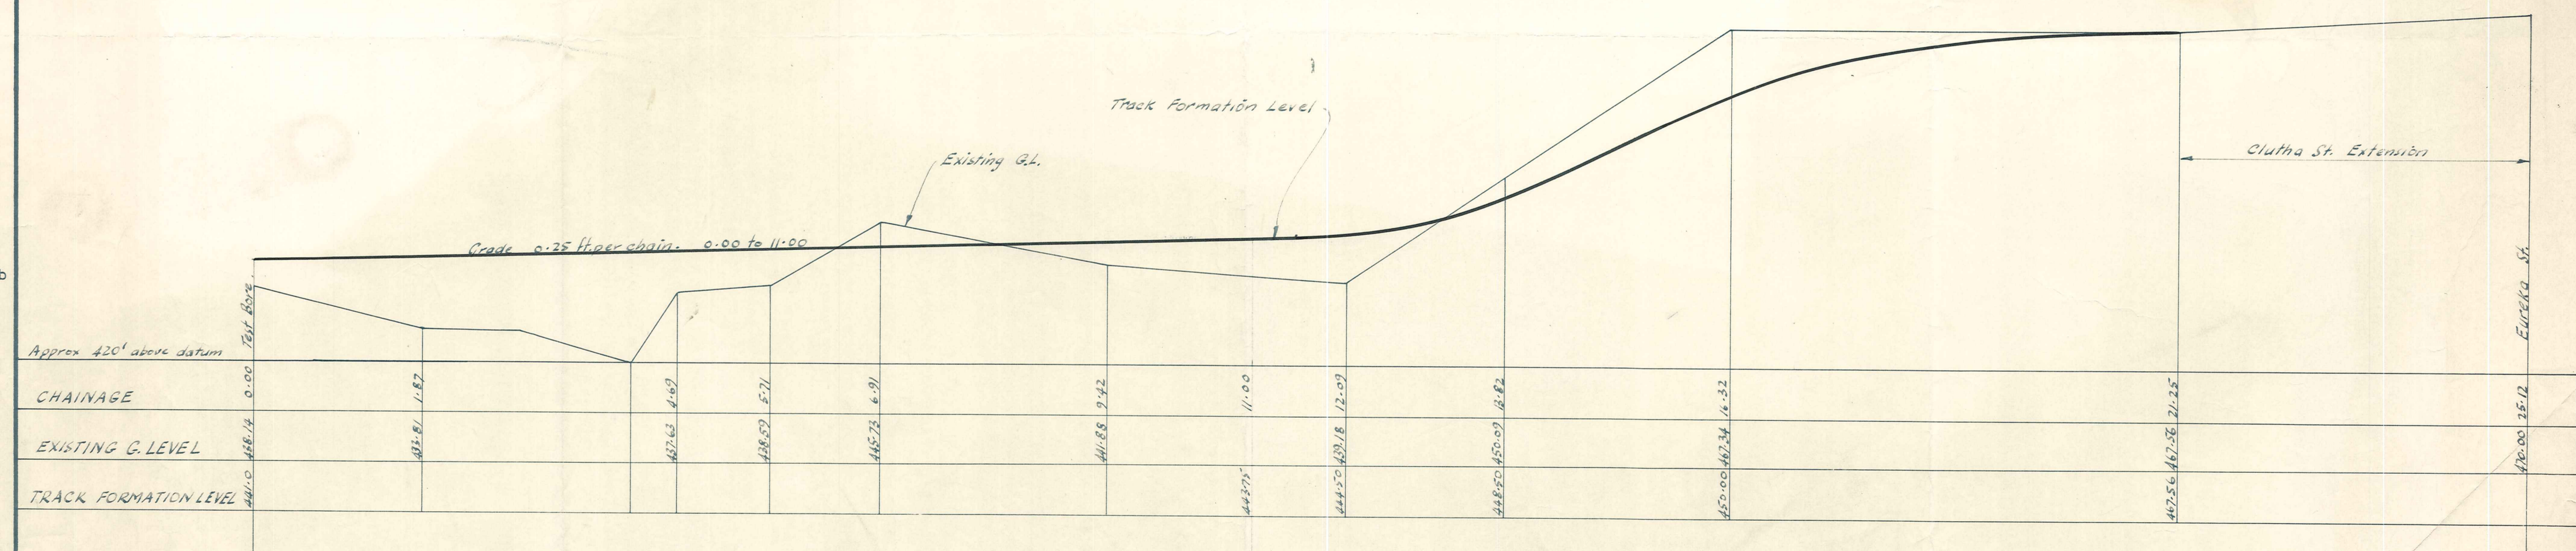

LONG SECTION
Scales: - Vertical - 10 ft. to 1 in.
Horizontal - 1 in. to 1 in.

209

ALEXANDRA BOROUGH		LAYOUT OF PROPOSED WATER BORES & SUPPLY MAIN				<table border="1"> <thead> <tr> <th colspan="5">AMENDMENTS</th> <th>NAME</th> <th>DATE</th> </tr> <tr> <th>No.</th> <th>By</th> <th>Date</th> <th>Description</th> <th>Apprd.</th> <th>Surveyed</th> <th></th> </tr> </thead> <tbody> <tr> <td> </td> <td> </td> <td> </td> <td> </td> <td> </td> <td>Drawn</td> <td> </td> </tr> <tr> <td> </td> <td> </td> <td> </td> <td> </td> <td> </td> <td>Calculations</td> <td> </td> </tr> <tr> <td> </td> <td> </td> <td> </td> <td> </td> <td> </td> <td>Traced</td> <td> </td> </tr> <tr> <td> </td> <td> </td> <td> </td> <td> </td> <td> </td> <td>Checked</td> <td> </td> </tr> <tr> <td> </td> <td> </td> <td> </td> <td> </td> <td> </td> <td>Approved</td> <td> </td> </tr> </tbody> </table>		AMENDMENTS					NAME	DATE	No.	By	Date	Description	Apprd.	Surveyed							Drawn							Calculations							Traced							Checked							Approved		DUFFILL, WATTS & KING CONSULTING CIVIL & STRUCTURAL ENGINEERS DUNEDIN & INVERCARGILL N.Z.		File 21/15 L.Bk. F.Bk.	JOB No. 4879 Sheet of Sheets
AMENDMENTS					NAME	DATE	
No.	By	Date	Description	Apprd.	Surveyed	
					Drawn	
					Calculations	
					Traced	
					Checked	
					Approved	