

E. R. GARDEN & PARTNERS
CONSULTING ENGINEERS
DUNEDIN & INVERCARGILL

A	New street & section boundaries added, Teviot St.	6 NOV 74
---	---	----------

CE/S 1047	E.R. Garden & Partners Standard Kerb & Channel Details
CE 91	Manhole & Rodding Eye Details

ROXBURGH BOROUGH COUNCIL			
Designed	G.L.W.	Date	Nov 1973
Drawn	G.L.W.	Job No.	7004
Traced	L.E.P.	Checked	7030
Approved		Survey Ref.	L.B. 136

ANCRUM & TEVIOT STREETS			
STORMWATER AND KERB & CHANNEL			
No. of Sheets	4	Sheet No.	1
DRG No.	R. 1020		
Amendment	A		

AMENDMENTS

RELEVANT DRAWINGS ETC.

1

2

3

4

A

H.A.D. 95'-0" (6)

H.A.D. 95'-0" (12)

H.A.D. 95'-0" (18)

A

B

H.A.D. 95'-0" (5)

H.A.D. 95'-0" (11)

H.A.D. 95'-0" (17)

B

C

H.A.D. 95'-0" (3)

H.A.D. 95'-0" (9)

H.A.D. 95'-0" (15)

C


D

H.A.D. 95'-0" (1)

H.A.D. 95'-0" (7)

H.A.D. 95'-0" (13)

D

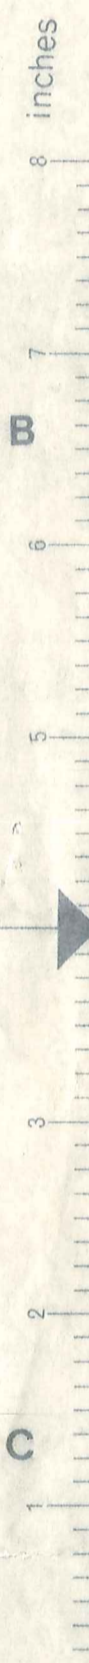

CROSS SECTIONS
Full lines show proposed reformation

E. R. GARDEN & PARTNERS
CONSULTING ENGINEERS
DUNEDIN & INVERCARGILL



ROXBURGH BOROUGH COUNCIL

Designed	G.L.W.	Date	Nov. 1973	Scale:	1:100
Drawn	G.L.W.	Job No.	7004	Survey Ref:	L.B. 136
Traced	L.E.P.	Checked		Approved	


ANCRUM & TEVIOT STREETS

CROSS SECTIONS


No. of Sheets	4	Sheet No.	2	DRG No.	R.1020
Amendment					

AMENDMENTS


RELEVANT DRAWINGS ETC.

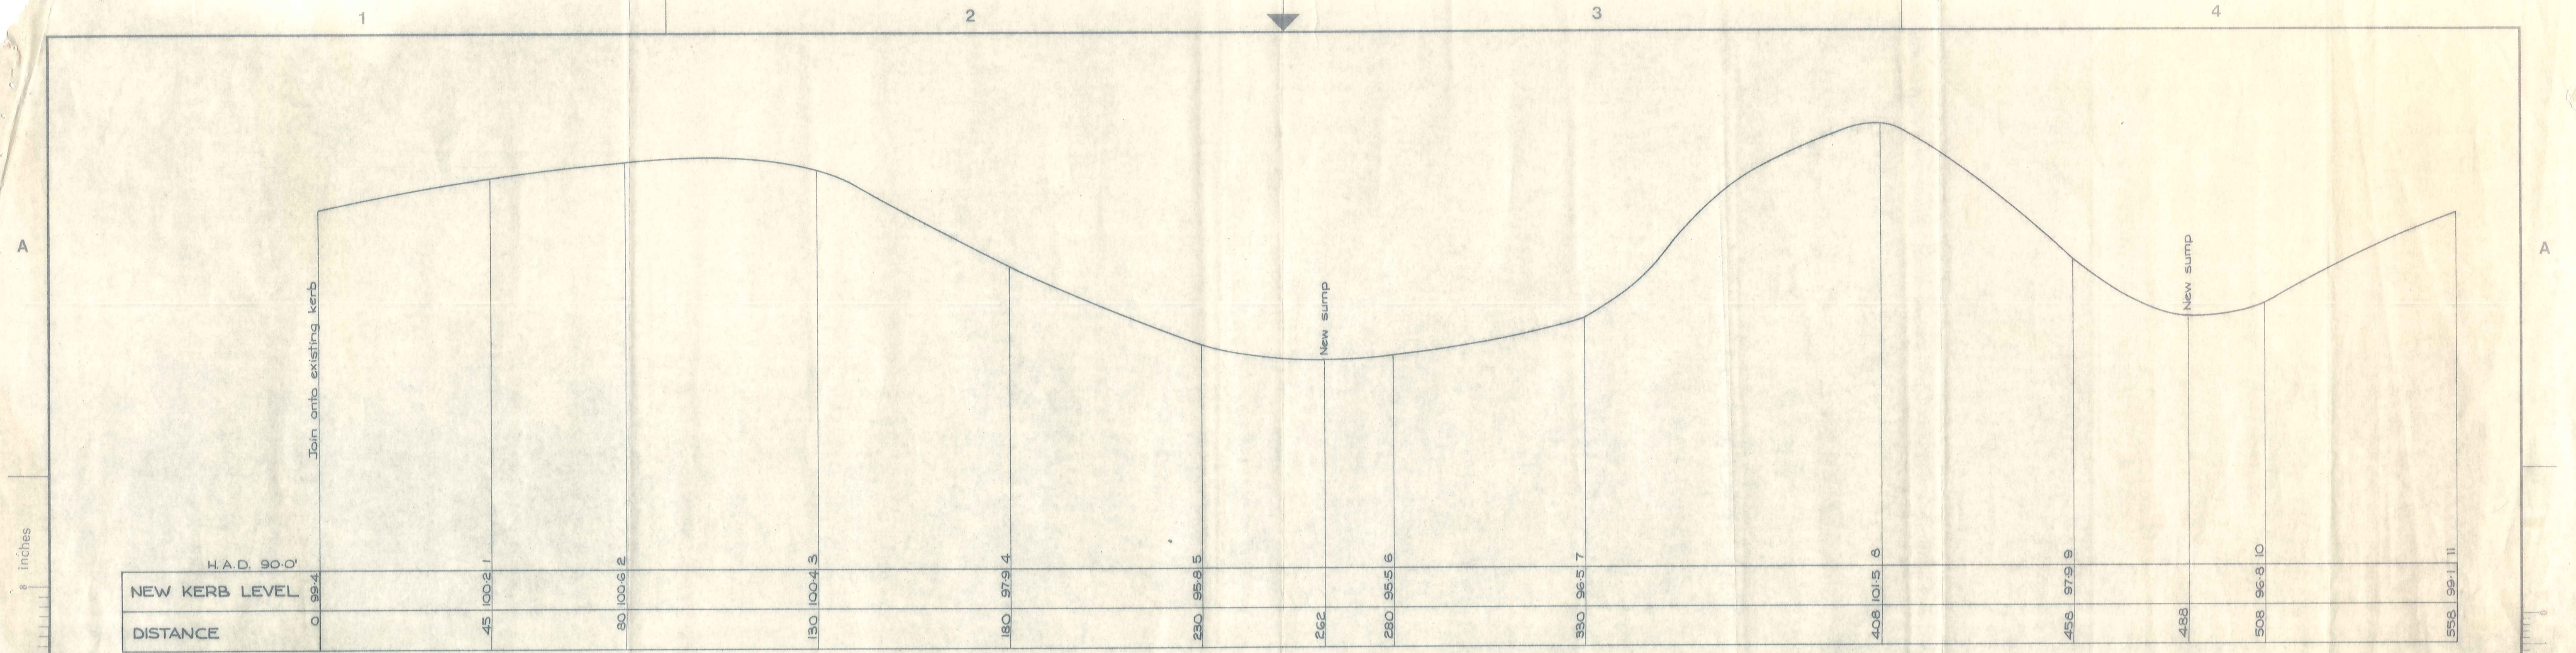

LONG SECTION ALONG KERB

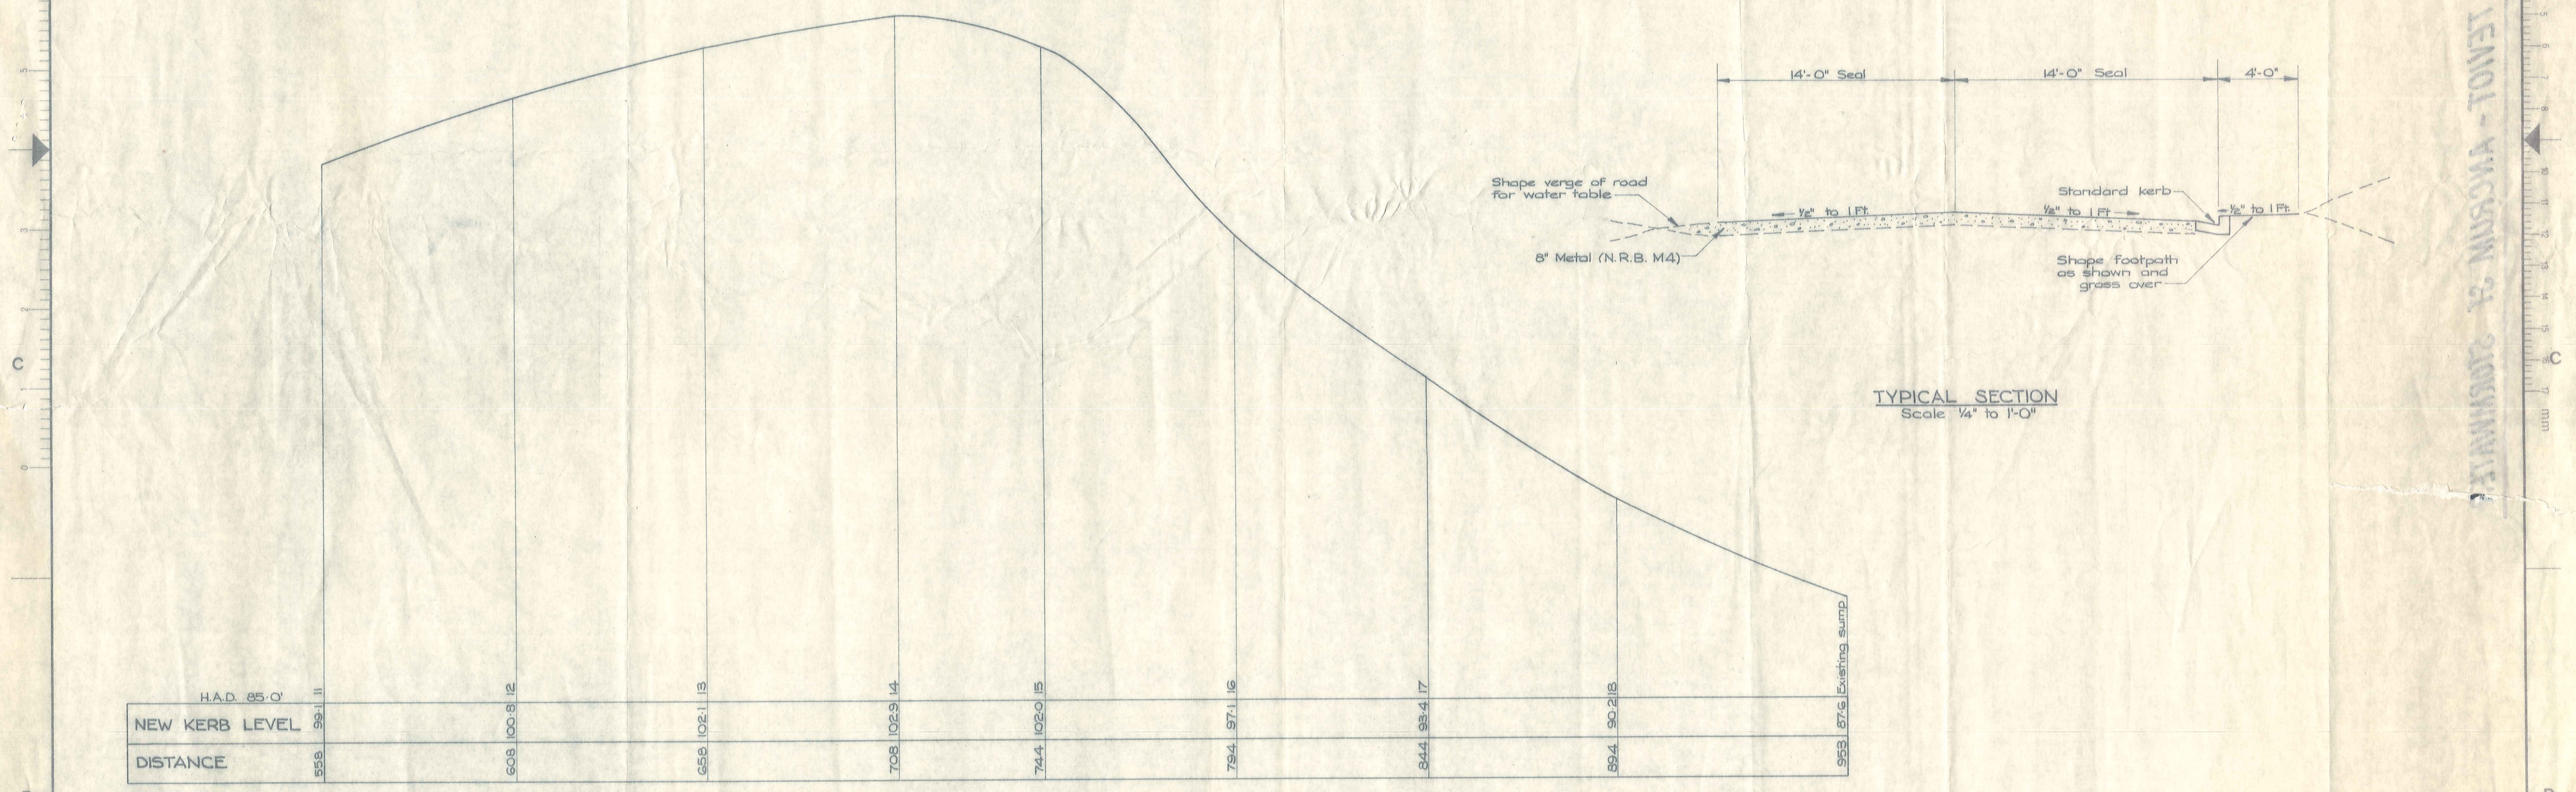

LONG SECTION ALONG KERB

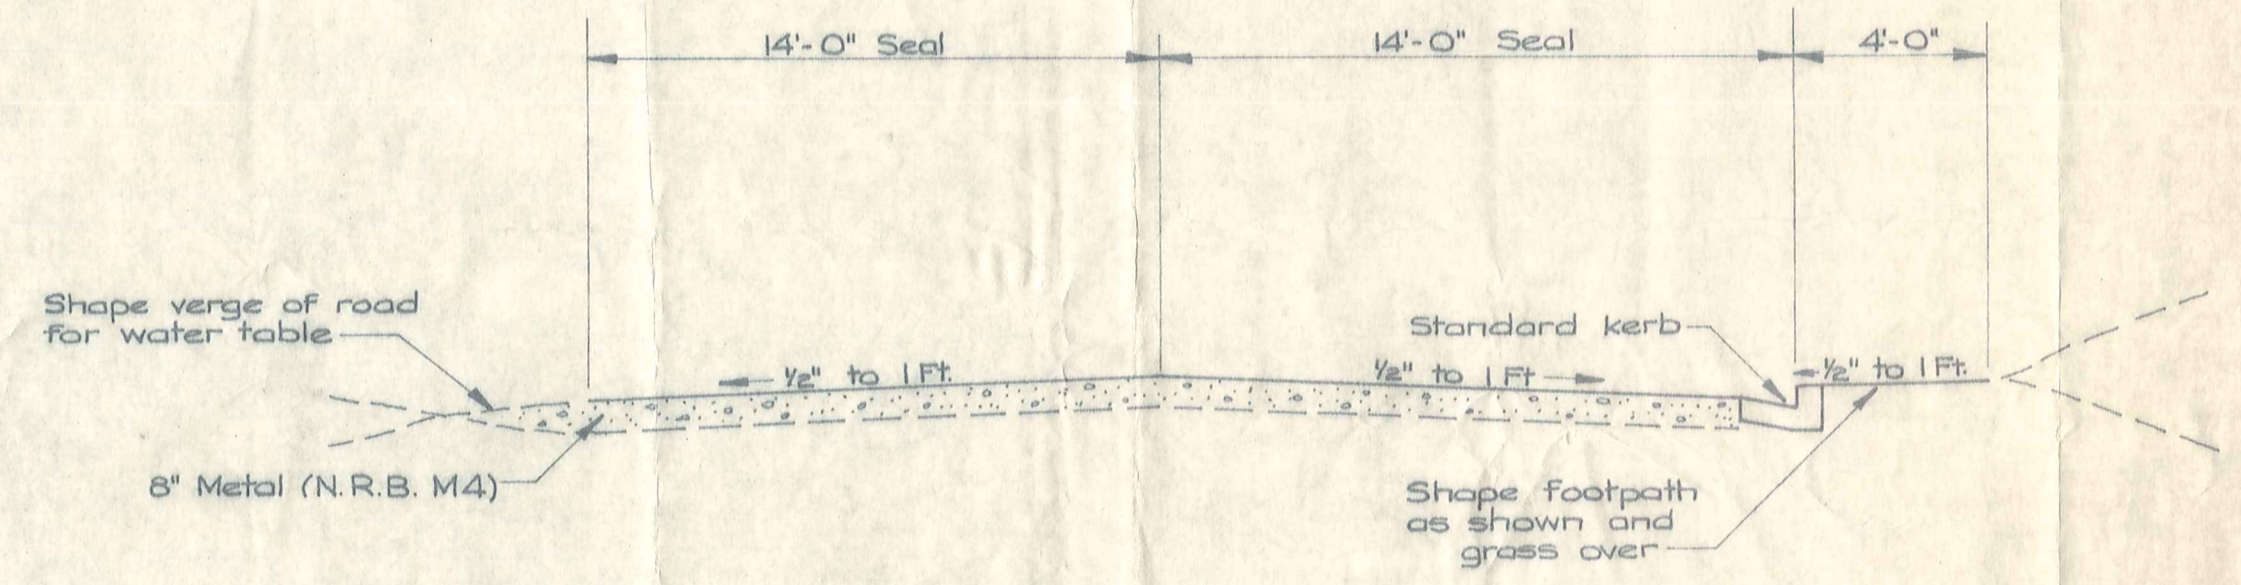

TYPICAL SECTION
Scale 1/4" to 1'-0"

E. R. GARDEN & PARTNERS
CONSULTING ENGINEERS
DUNEDIN & INVERCARGILL

ROXBURGH BOROUGH COUNCIL

ANCRUM & TEVIOT STREETS


Designed	G.L.W.	Date	Dec. 1973	Scale: Horizontal	1:250
Drawn	G.L.W.	Job No.	7004	Vertical	1:25
Traced	L.E.P.	Checked		Survey Ref:	
Approved				L.B. 136	

KERB LONG SECTION & TYPICAL CROSS SECTION			
No. of Sheets	4	Sheet No.	3
DRG No.	R.1020		
Amendment			

AMENDMENTS

RELEVANT DRAWINGS ETC.

LENOL - ANCRUM & TEVIOT STREETS

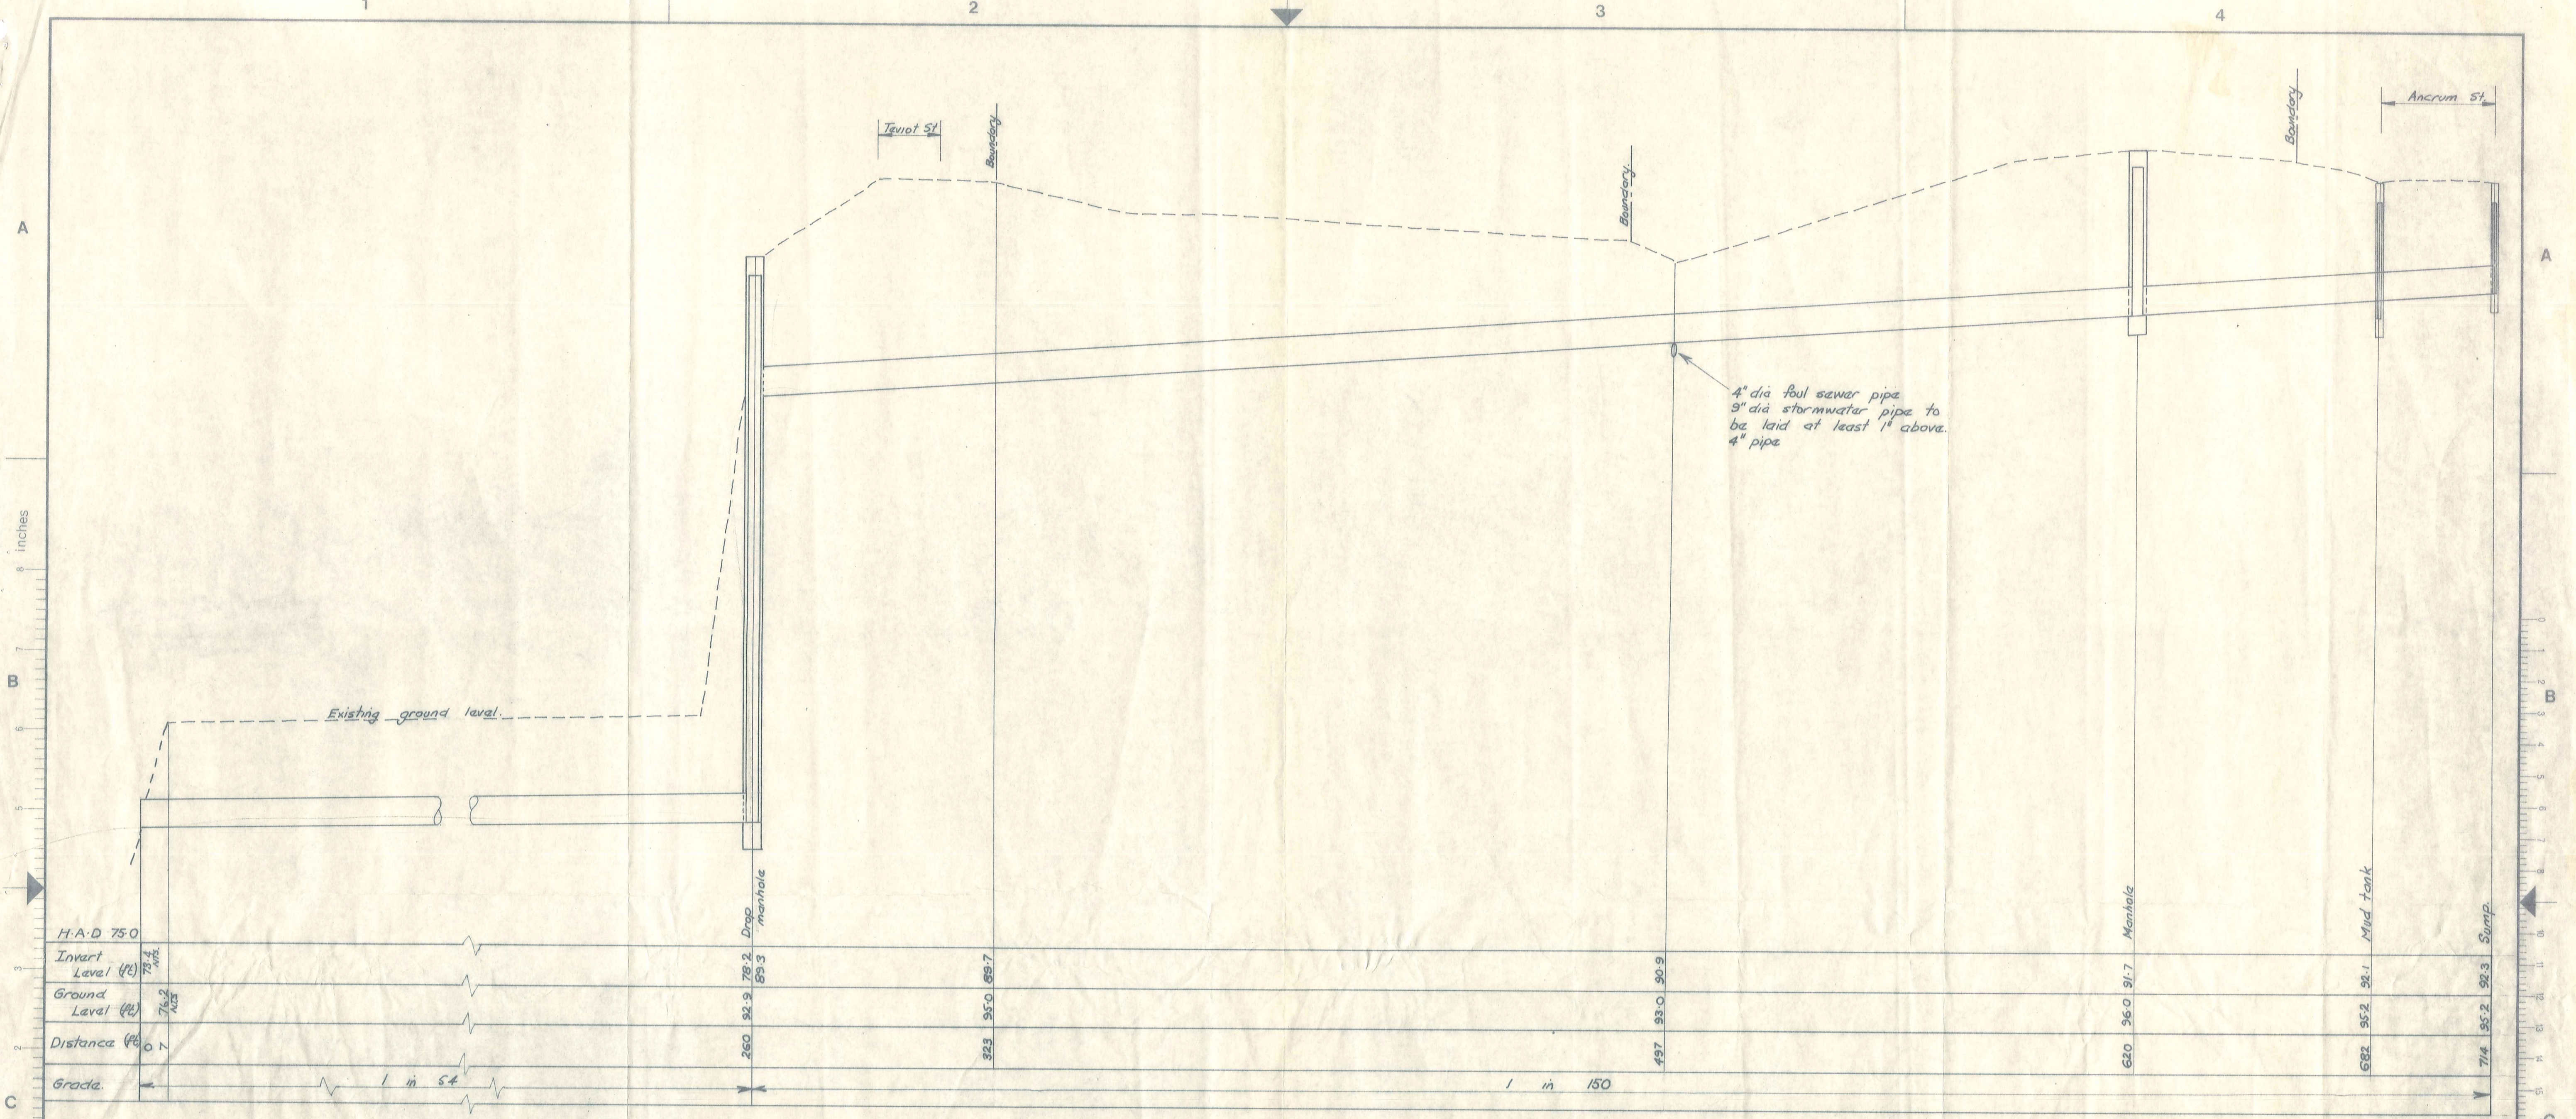

LONGITUDINAL SECTION
 9" dia class S conc pipe
 or 9" dia asbestos cement sewer pipe

E. R. GARDEN & PARTNERS
 CONSULTING ENGINEERS
 DUNEDIN &
 INVERCARGILL



AMENDMENTS		RELEVANT DRAWINGS ETC.	

ROXBURGH BOROUGH COUNCIL			
Designed	G.L.W.	Date	Dec. 1973
Drawn	G.L.W.	Job No.	7004
Traced		Checked	
Approved			

ANCRUM & TEVIOT STREETS			
STORMWATER LONG SECTION			
No. of Sheets	4	Sheet No.	4
Amendment		DRG No.	R. 1020

Scale: Horizontal 1:250
 Vertical 1:25
 Survey Ref: L. B. 136