
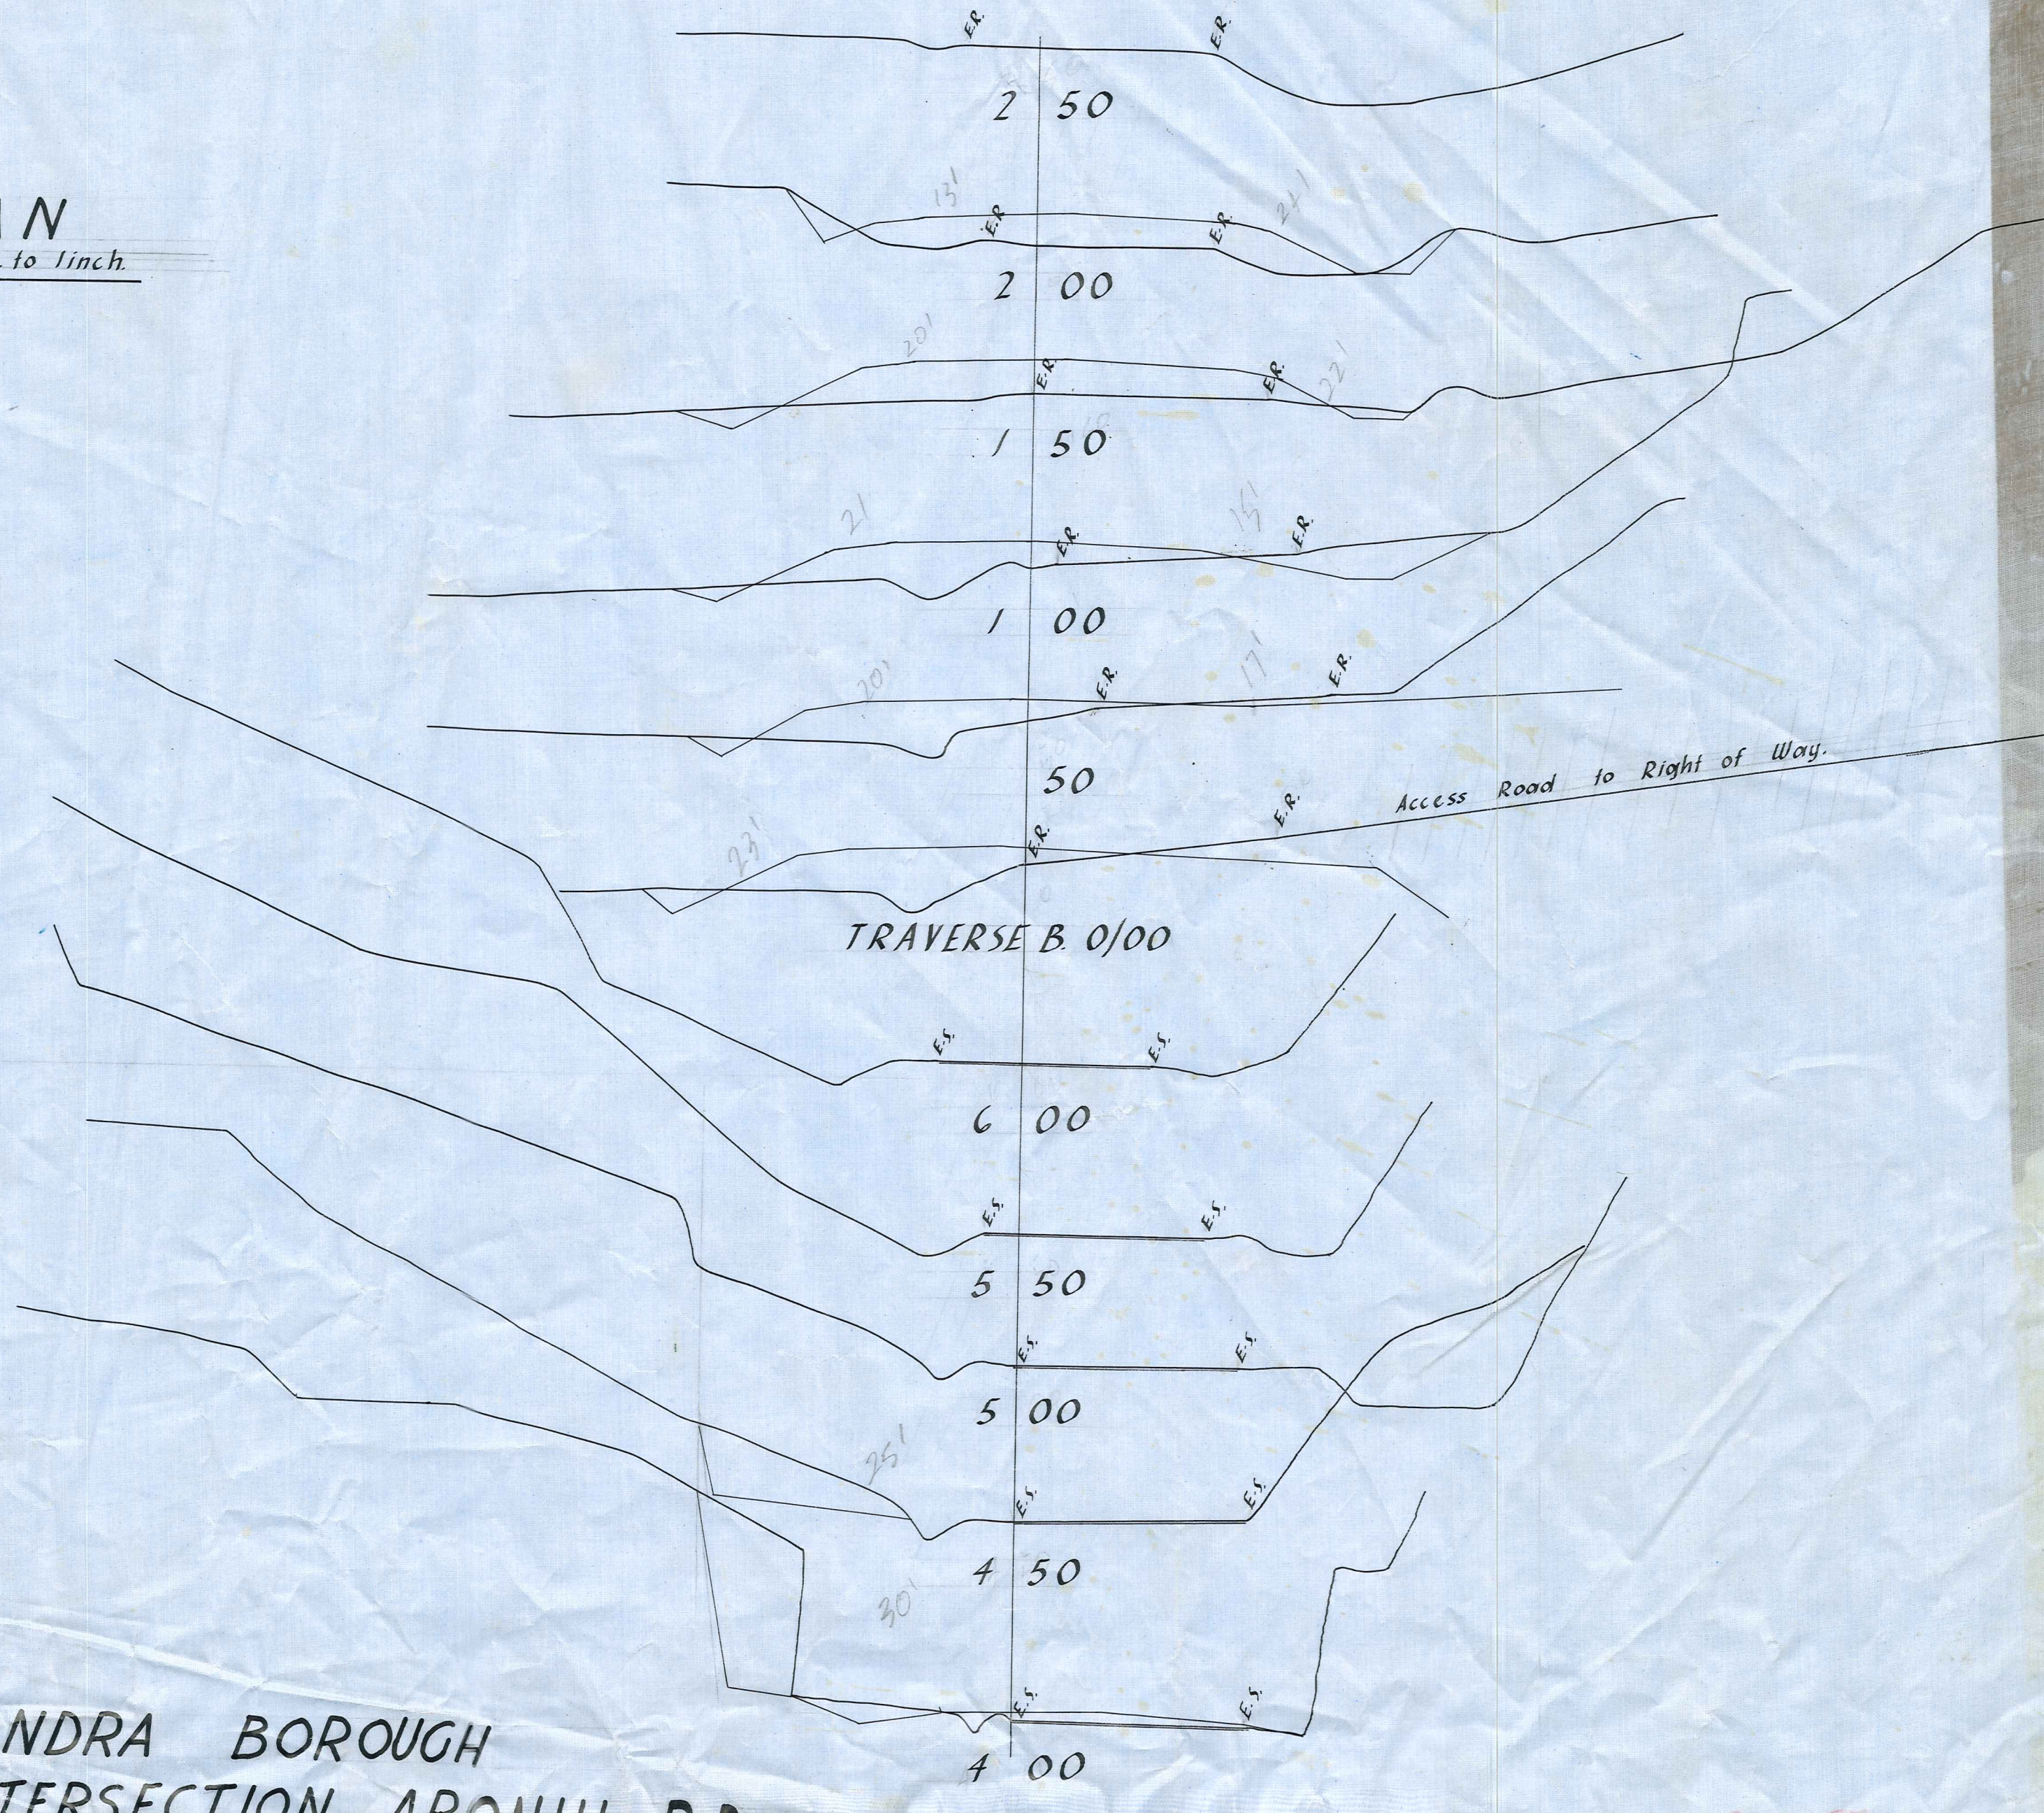


QUANTITIES

ROCK	565 cu. yds.
FILL	790 cu. yds.

PLAN
Scale: 50 fts. to 1 inch.

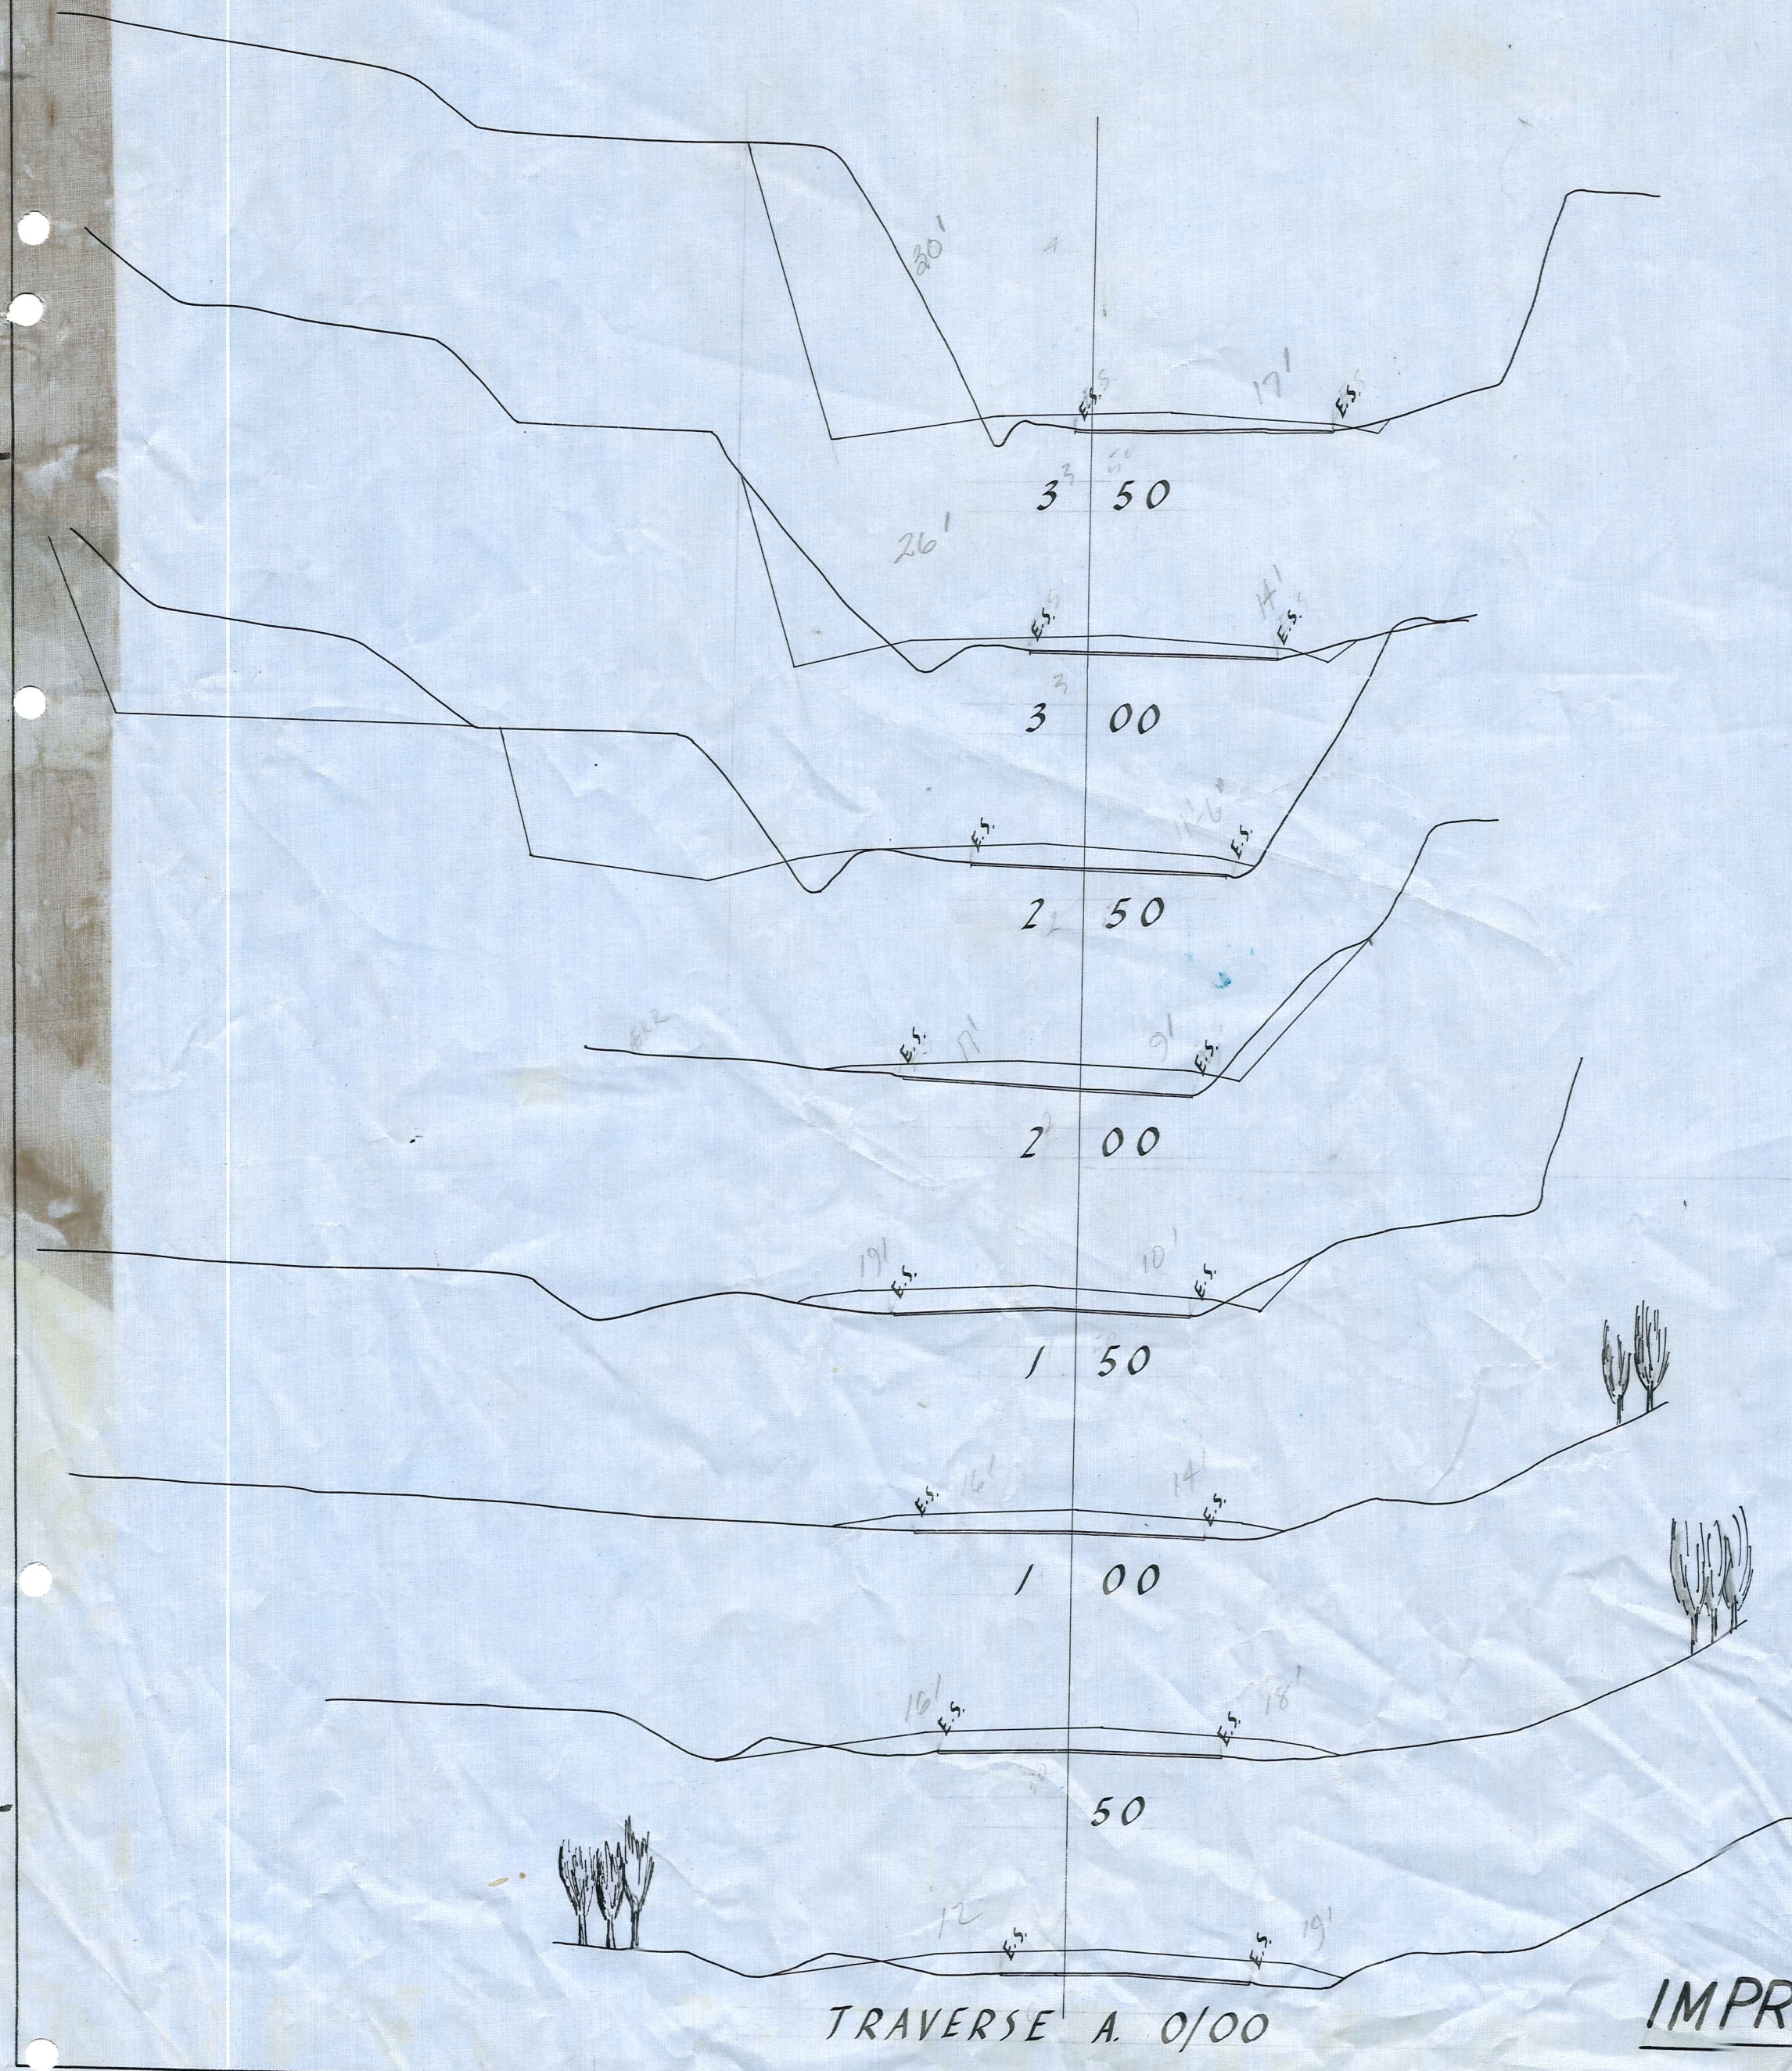

**ALEXANDRA BOROUGH
IMPROVEMENTS INTERSECTION ARONUI RD.**