



PART PLAN 100 - 360
1:500

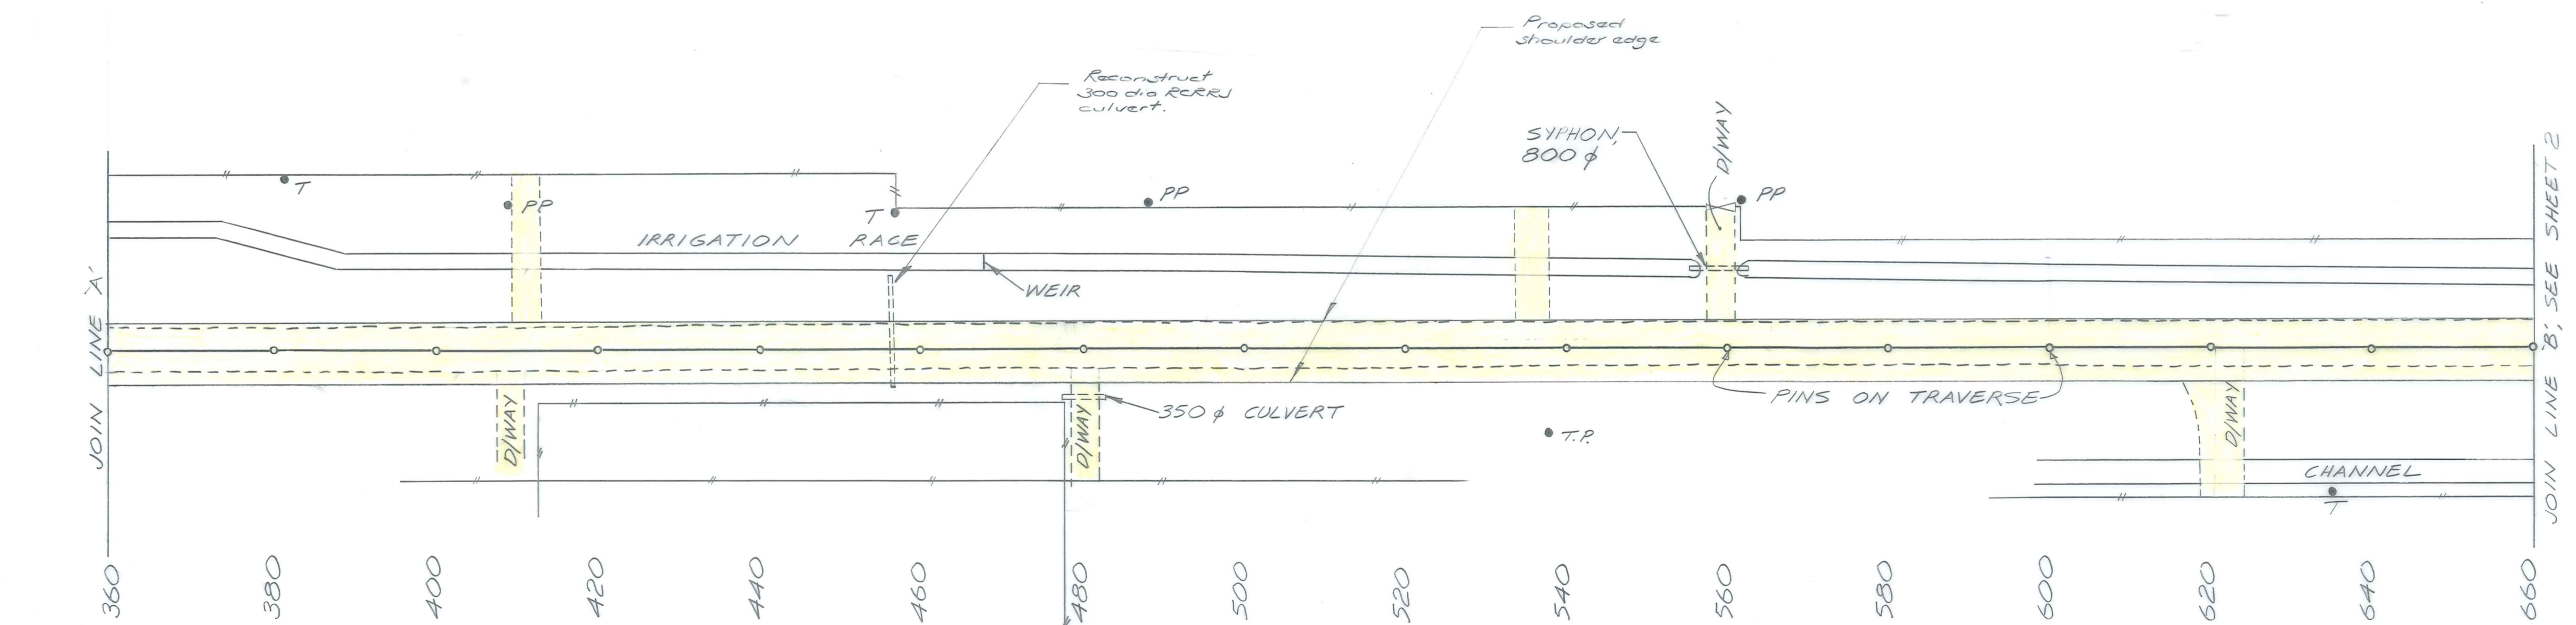

PART PLAN 360 - 660
1:500

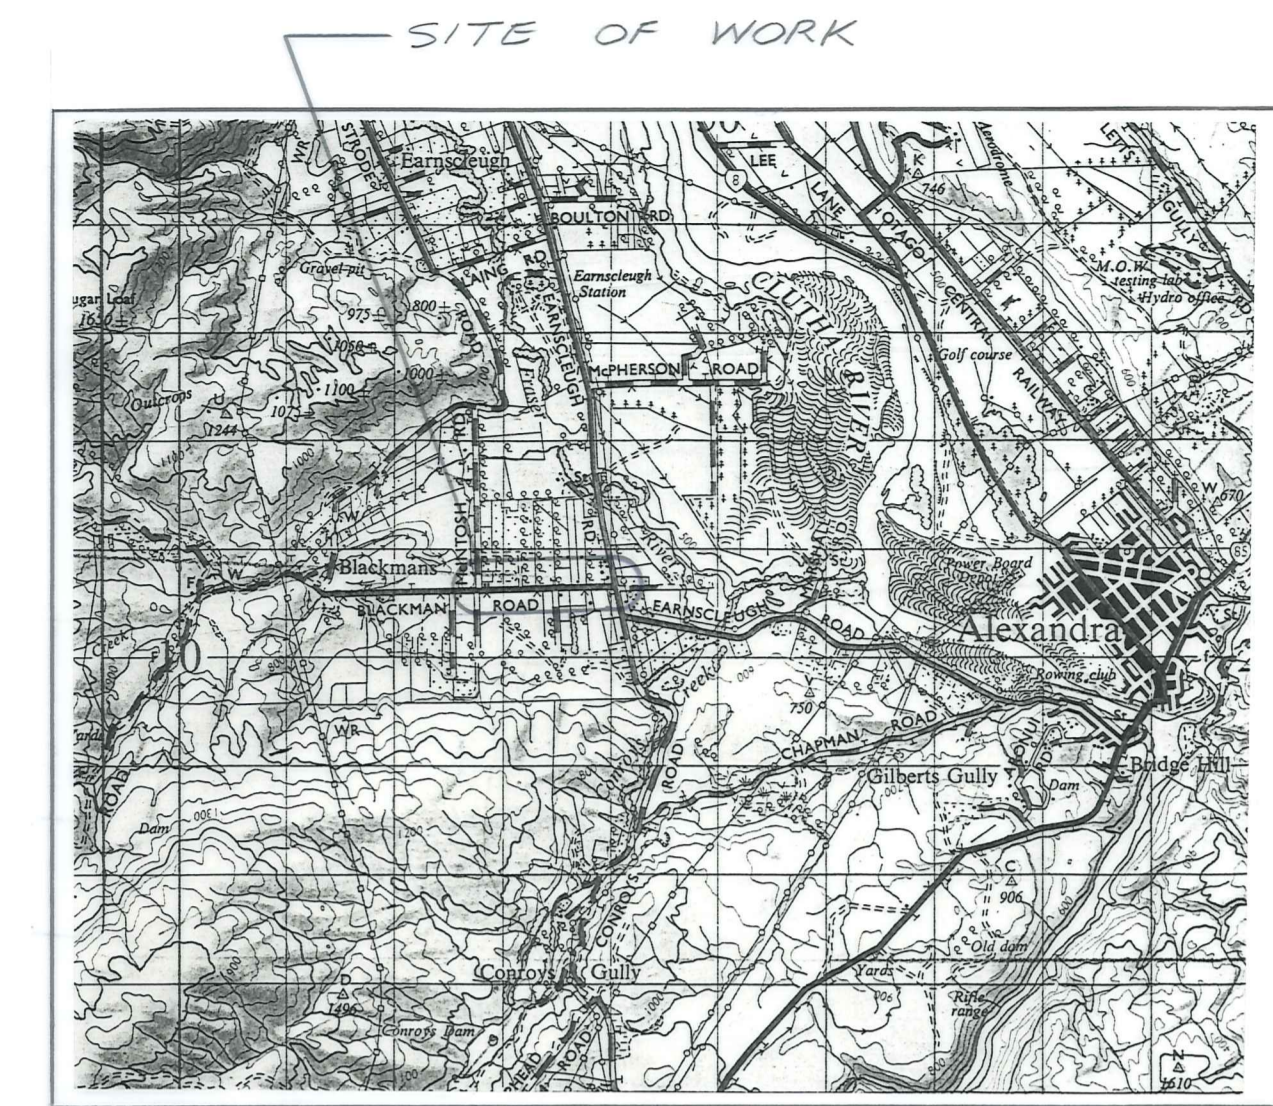

LOCALITY PLAN
1:63360

- NOTES**
1. RR DENOTES POWERPOLE
 2. T.P. TELEPHONE POLE
 3. T. TELECOM MARKER POST
 4. TELECOM CABLES & OTHER UNDERGROUND SERVICES ARE KNOWN TO EXIST IN THE AREA. IT SHALL BE THE CONTRACTORS RESPONSIBILITY TO ASCERTAIN NATURE & EXACT LOCATION OF ALL SERVICES PRIOR TO EXCAVATION

ORIGINAL SIZE mm

No.	Revisions	Date	Appvd
Designed	RM, DS, NJ	11/91	Print Date
Drawn	RM		
Checked	<i>[Signature]</i>	11/91	
Approved	<i>[Signature]</i>	11/91	
File	225/15/6/6	Ref	LB 576


Client

 Project
CONTRACT 91/105
BLACKMANS ROAD
SHAPE CORRECTION
1991/92


Sheet Title
PART PLAN 100 - 660
& LOCALITY PLAN

Job No.	Sheet No.	Revision
12979	1	
	of 7	shts


Duffill Watts & King Ltd
 CONSULTING ENGINEERS

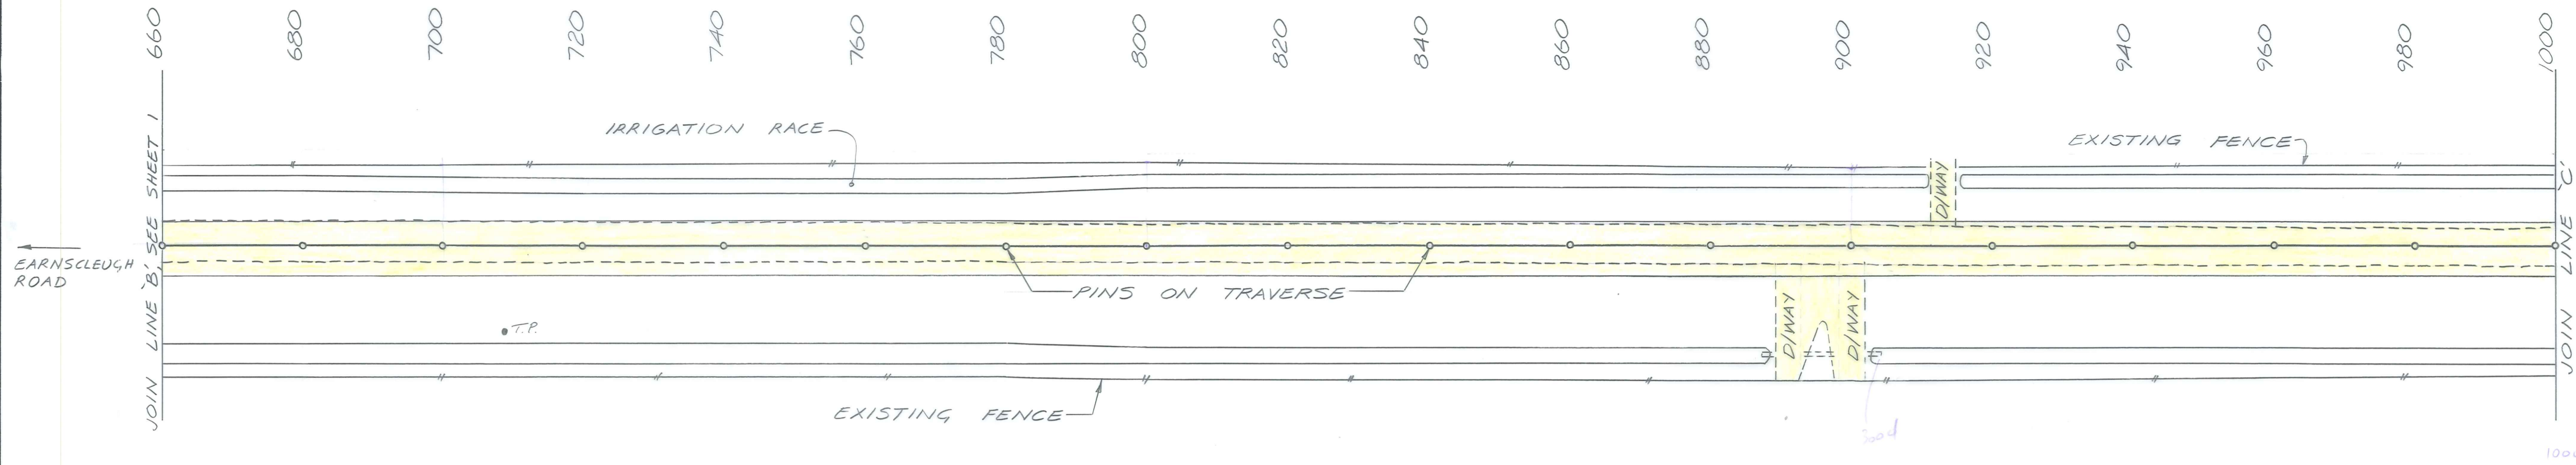

PART PLAN 660 - 1000
1:500

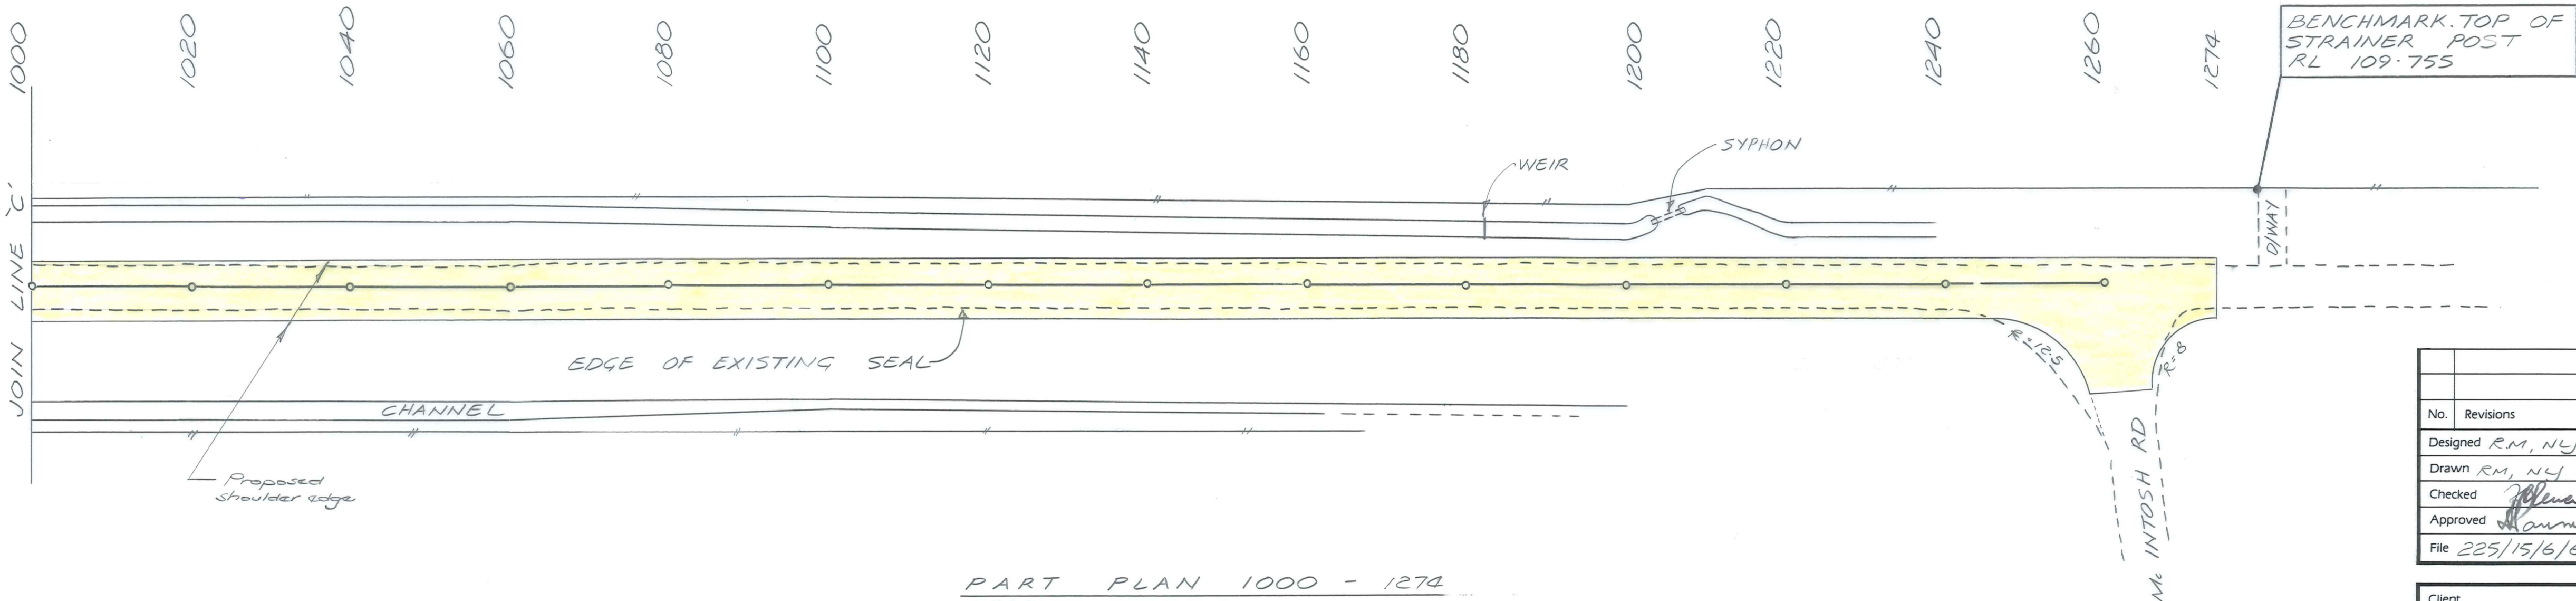

PART PLAN 1000 - 1274
1:500

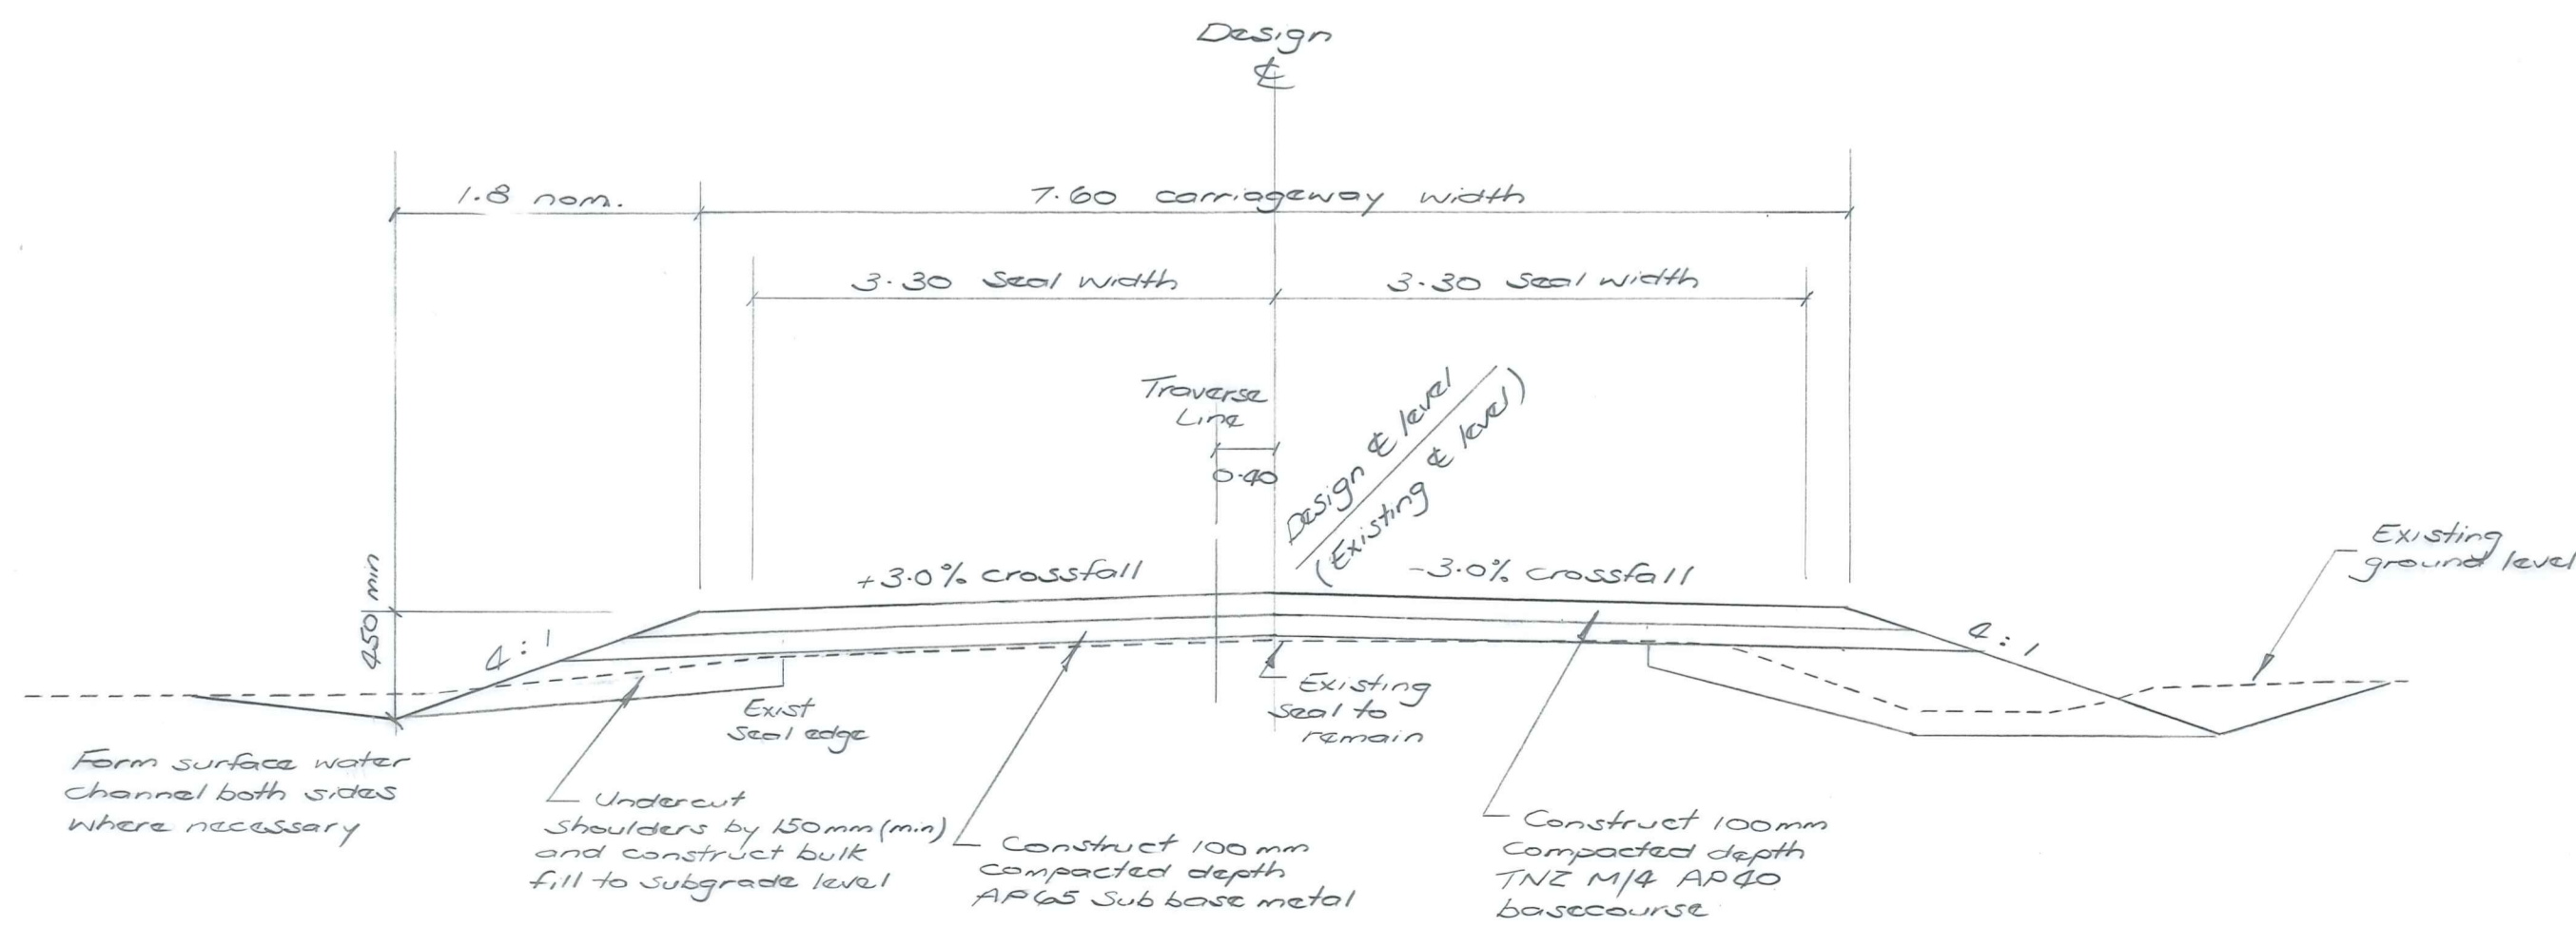

TYPICAL CROSS SECTION

Not to scale



No.	Revisions	Date	Appvd
D	Designed R.M. N.J.	11/91	Print Date
D	Drawn R.M. N.J.	"	"
C	Checked <i>[Signature]</i>	4	"
A	Approved <i>[Signature]</i>	11/91	"
File	225/15/6/6	Ref	LB 576

Client
CENTRAL OTAGO DISTRICT COUNCIL


Project
CONTRACT 91/105
BLACKMANS ROAD
SHAPE CORRECTION
1991/92

Sheet Title
PLAN 660 - 1274
& TYPICAL CROSS SECTION

Job No.	Sheet No.	Revision
12979	2	of 7 shts

Duffill Watts & King Ltd
 CONSULTING ENGINEERS

ORIGINAL SIZE mm

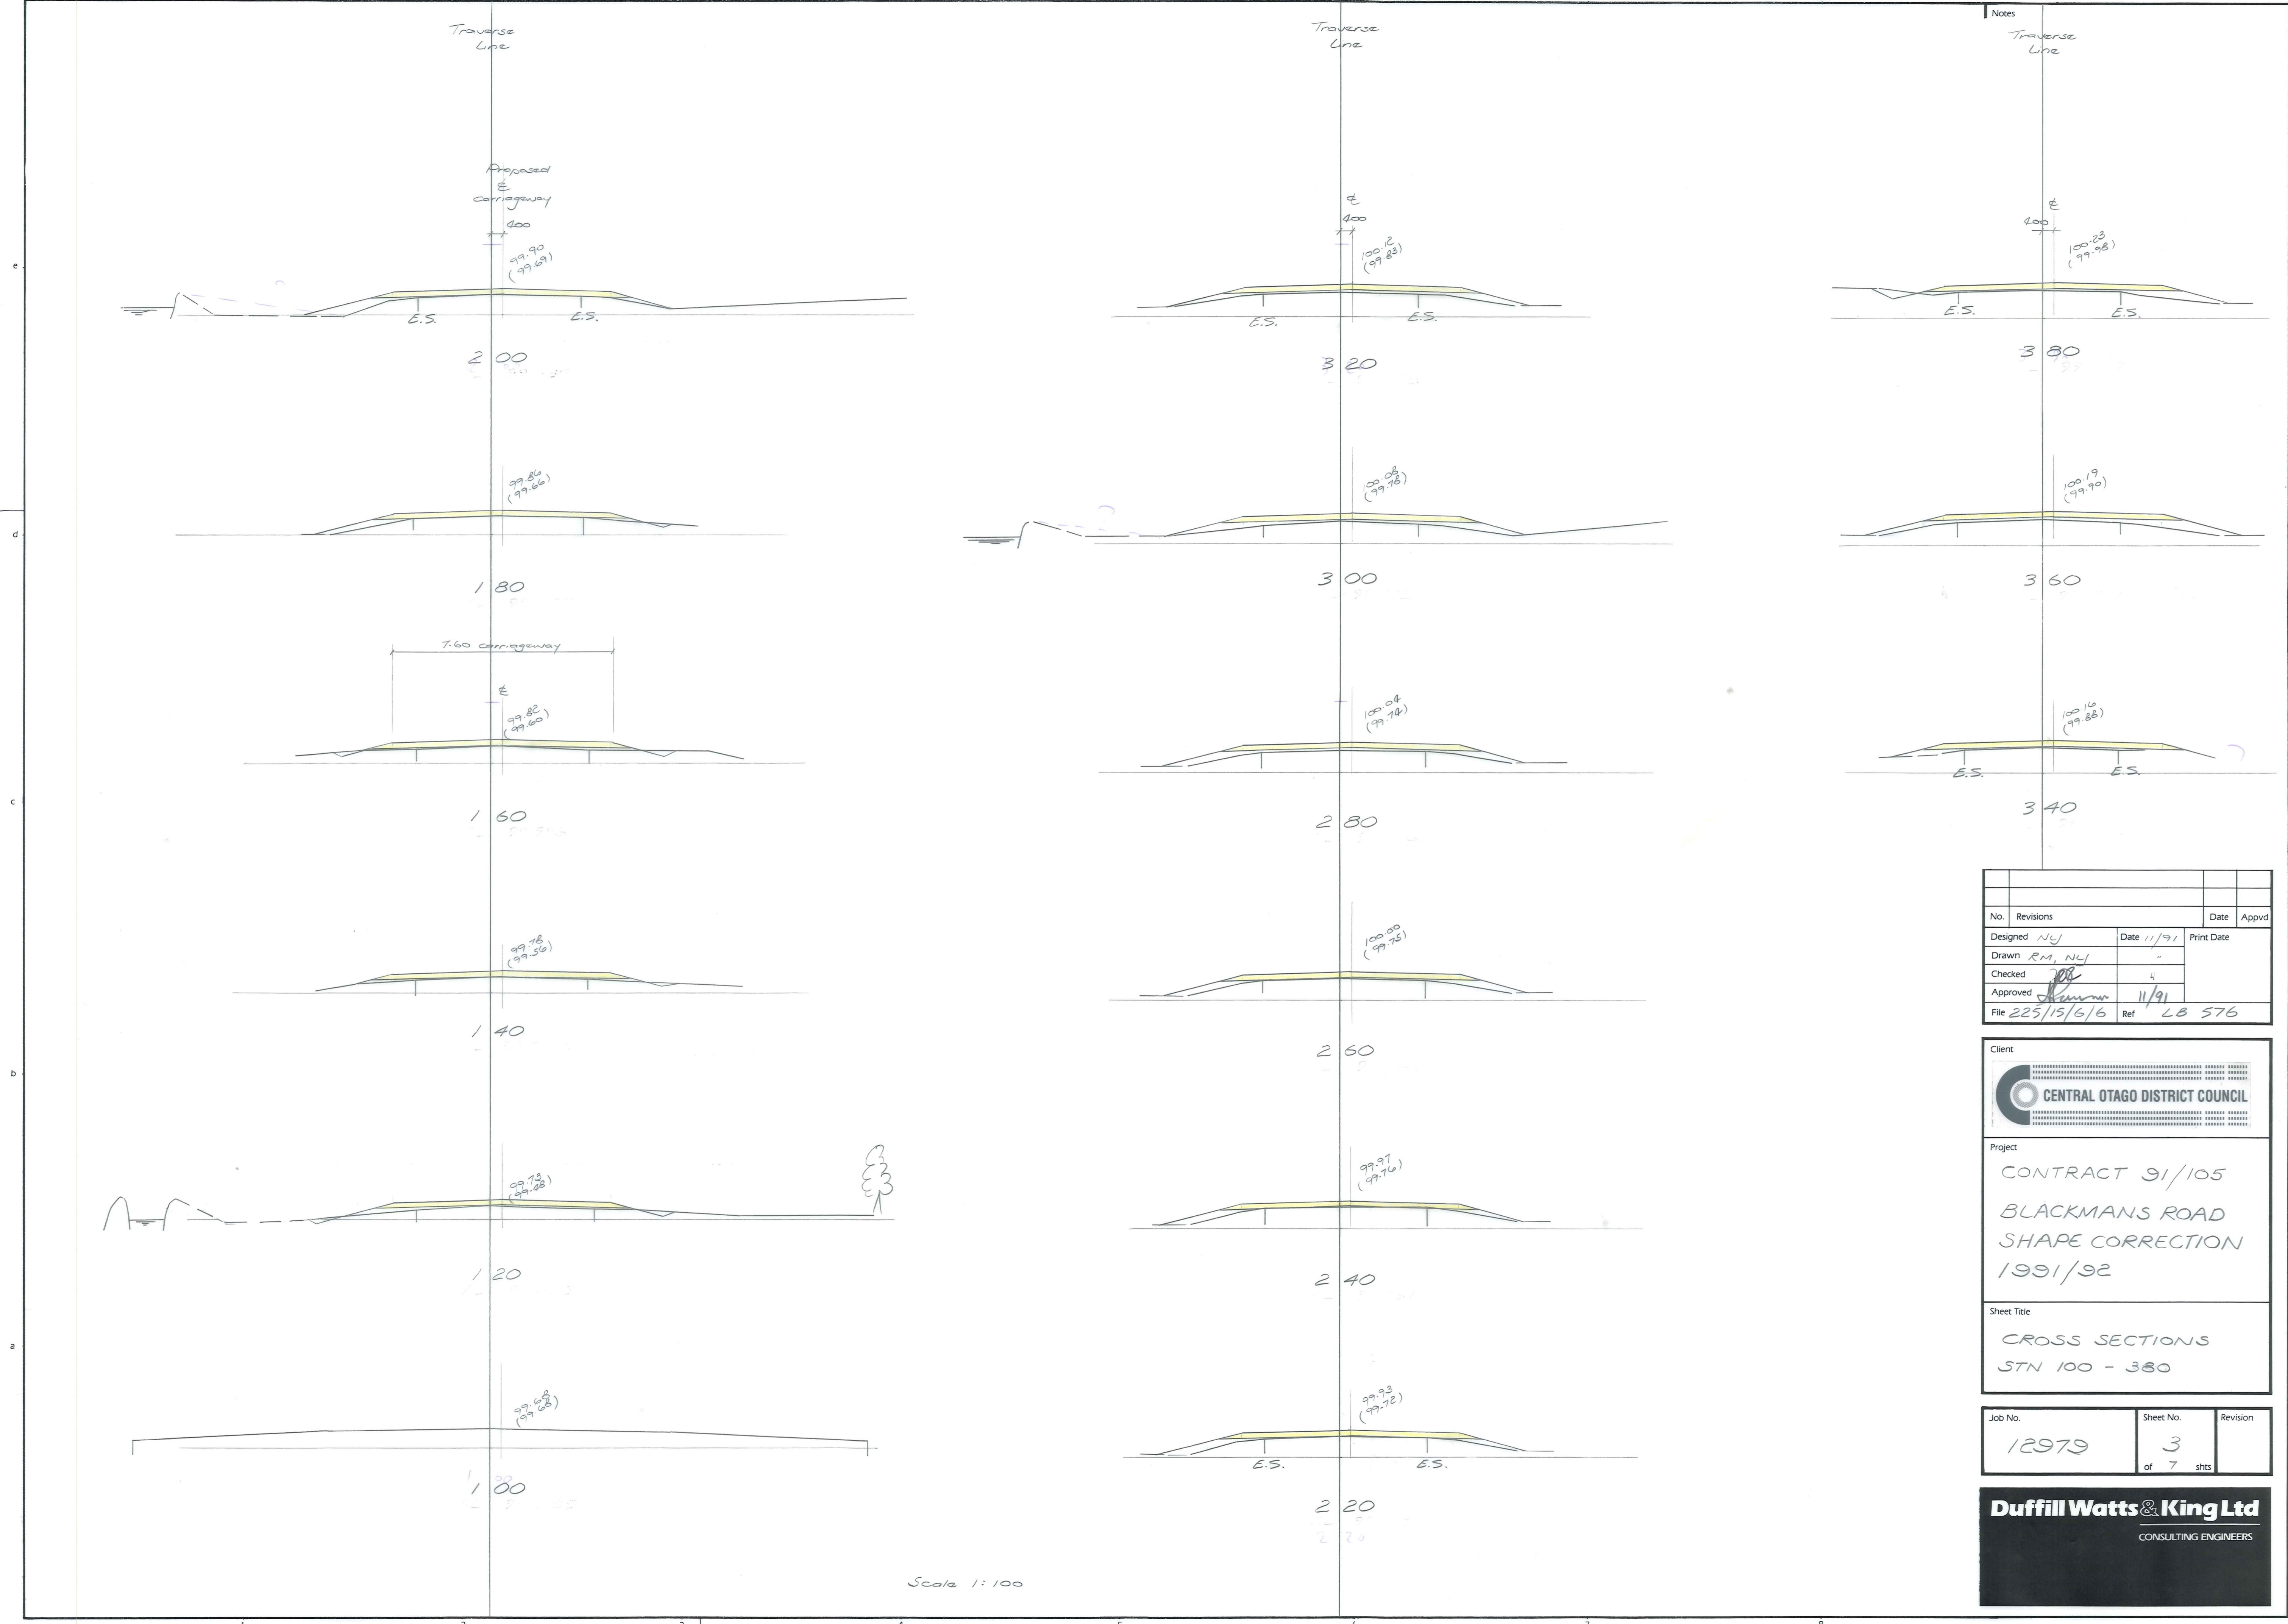

Notes

No.	Revisions	Date	Appvd
Designed	NJ	11/91	Print Date
Drawn	RM, NJ		
Checked		4	
Approved		11/91	
File	225/15/6/16	Ref	LB 576

Client

Project

CONTRACT 91/105
BLACKMANS ROAD
SHAPE CORRECTION
1991/92

Sheet Title



CROSS SECTIONS
STN 100 - 380

Job No.	Sheet No.	Revision
12979	3	of 7 shts

Duffill Watts & King Ltd
CONSULTING ENGINEERS

Scale 1:100

ORIGINAL SIZE mm

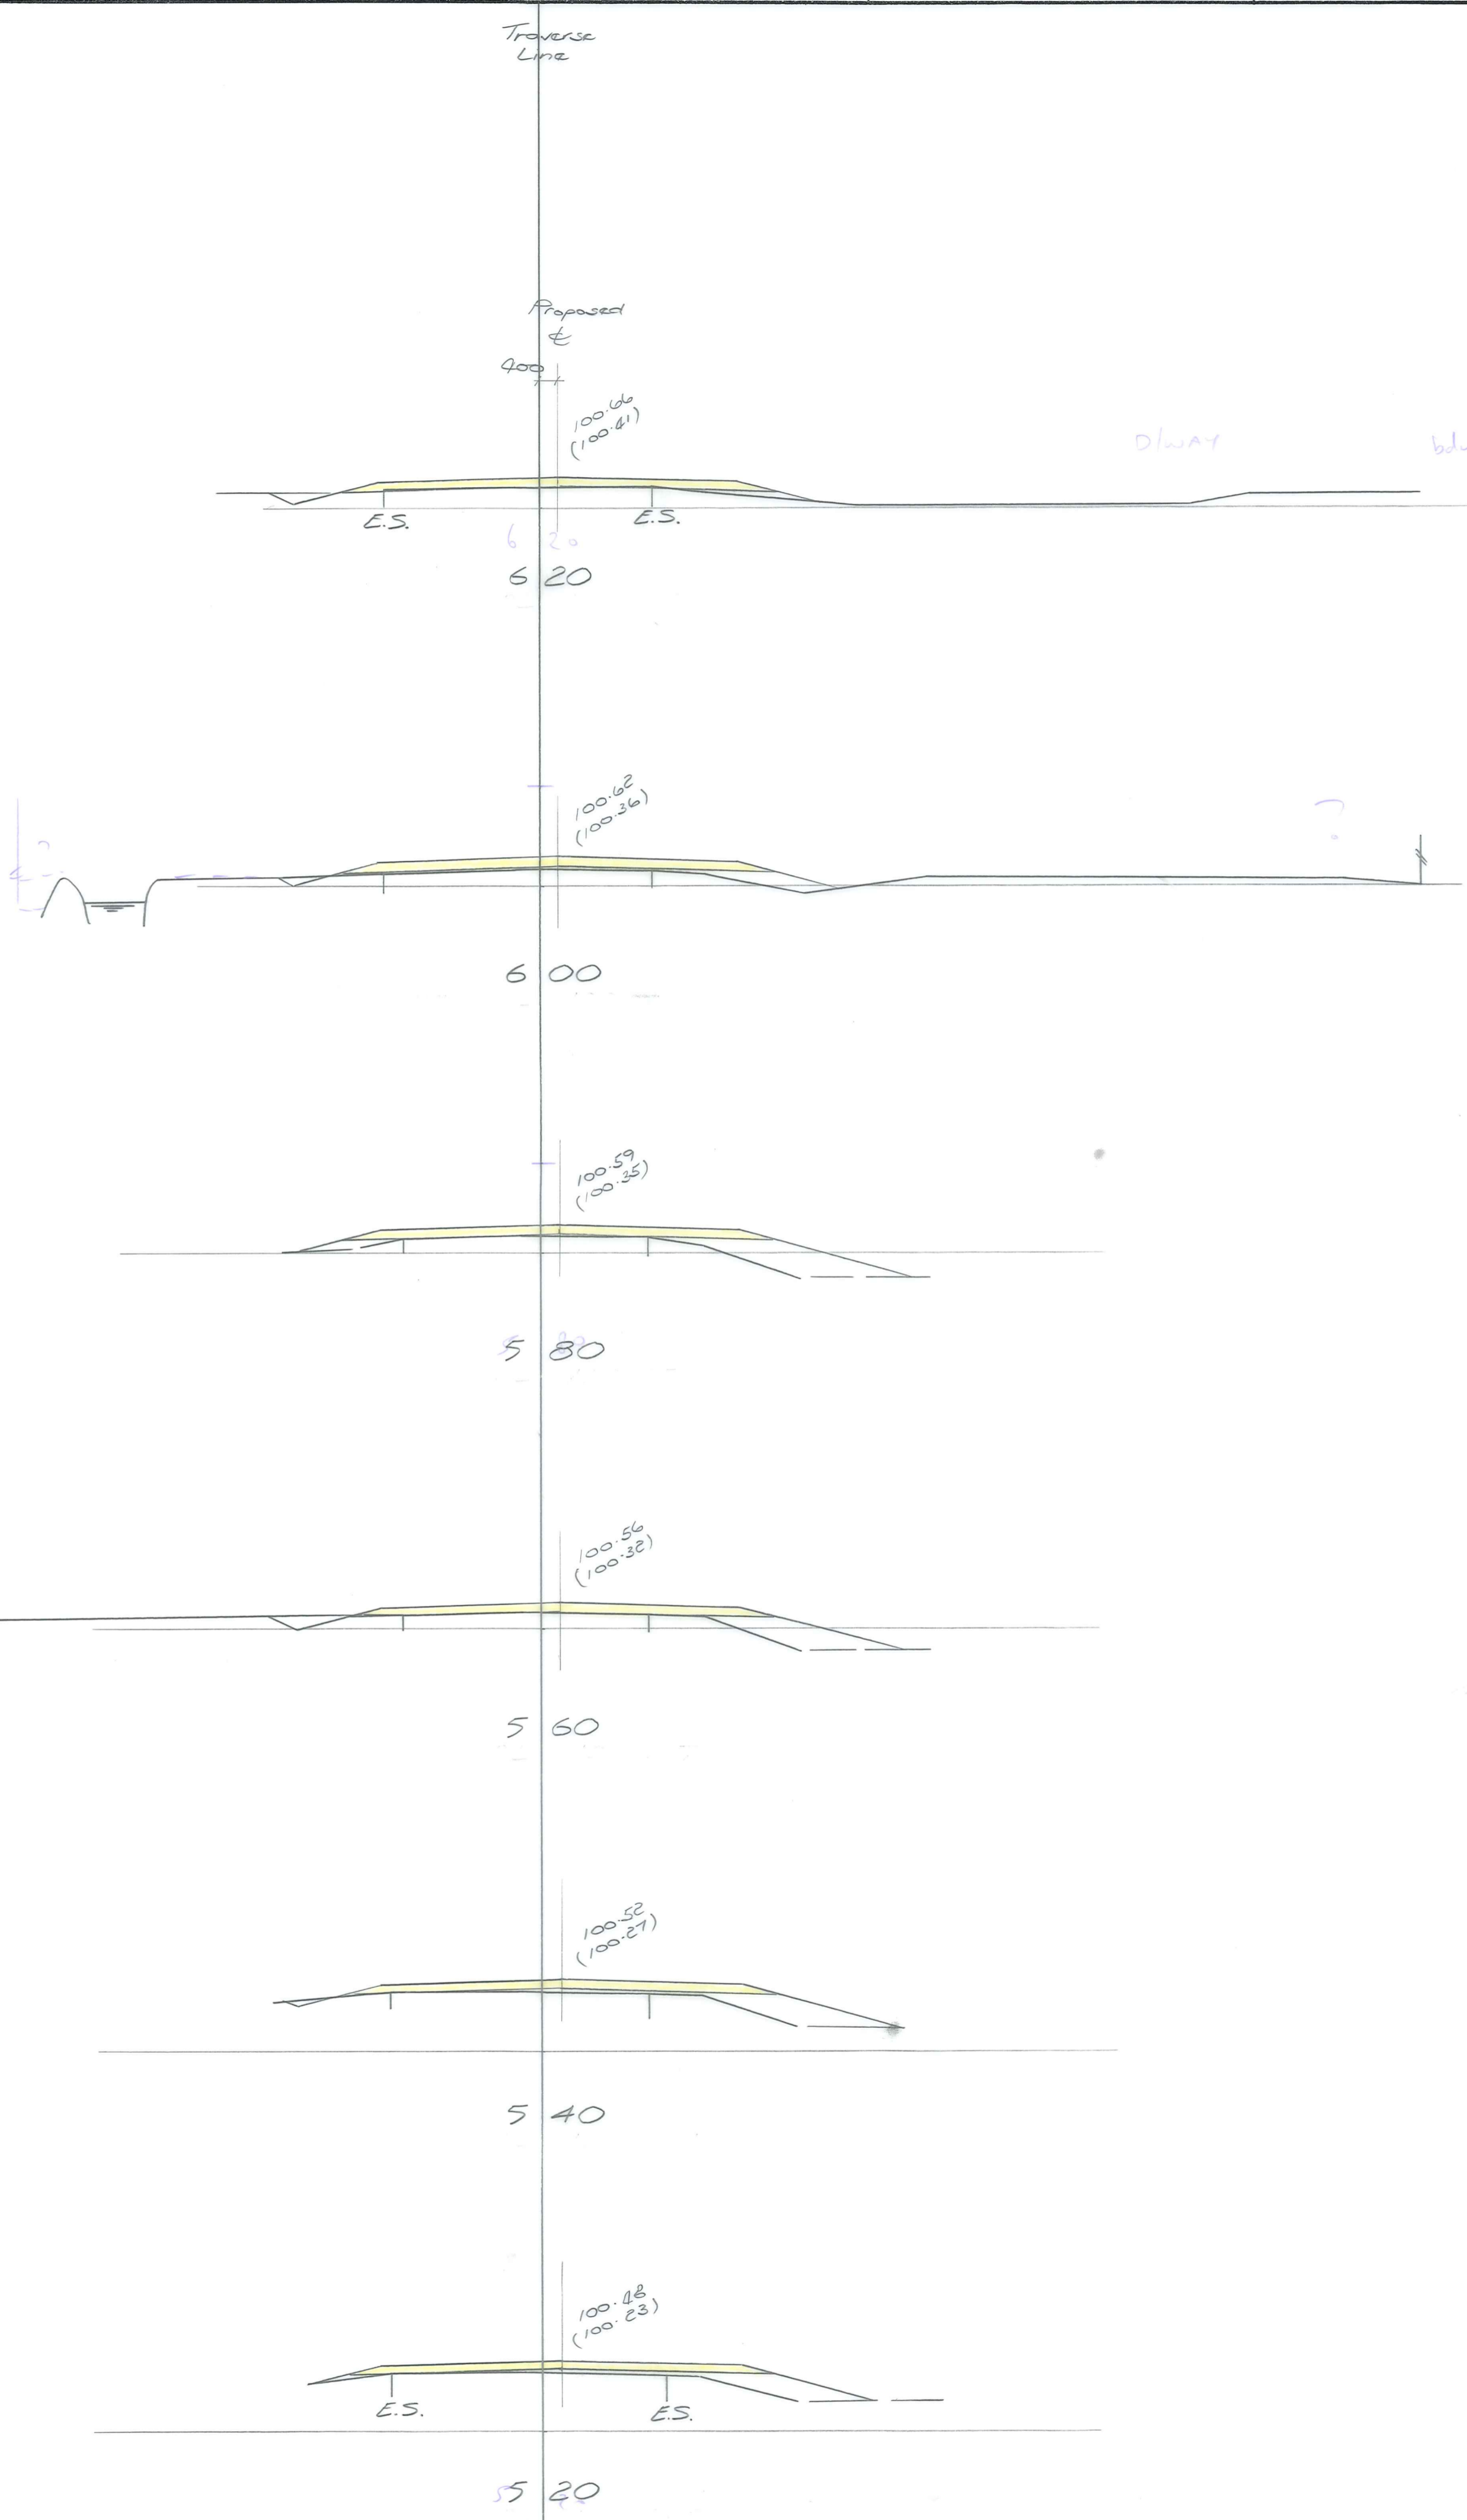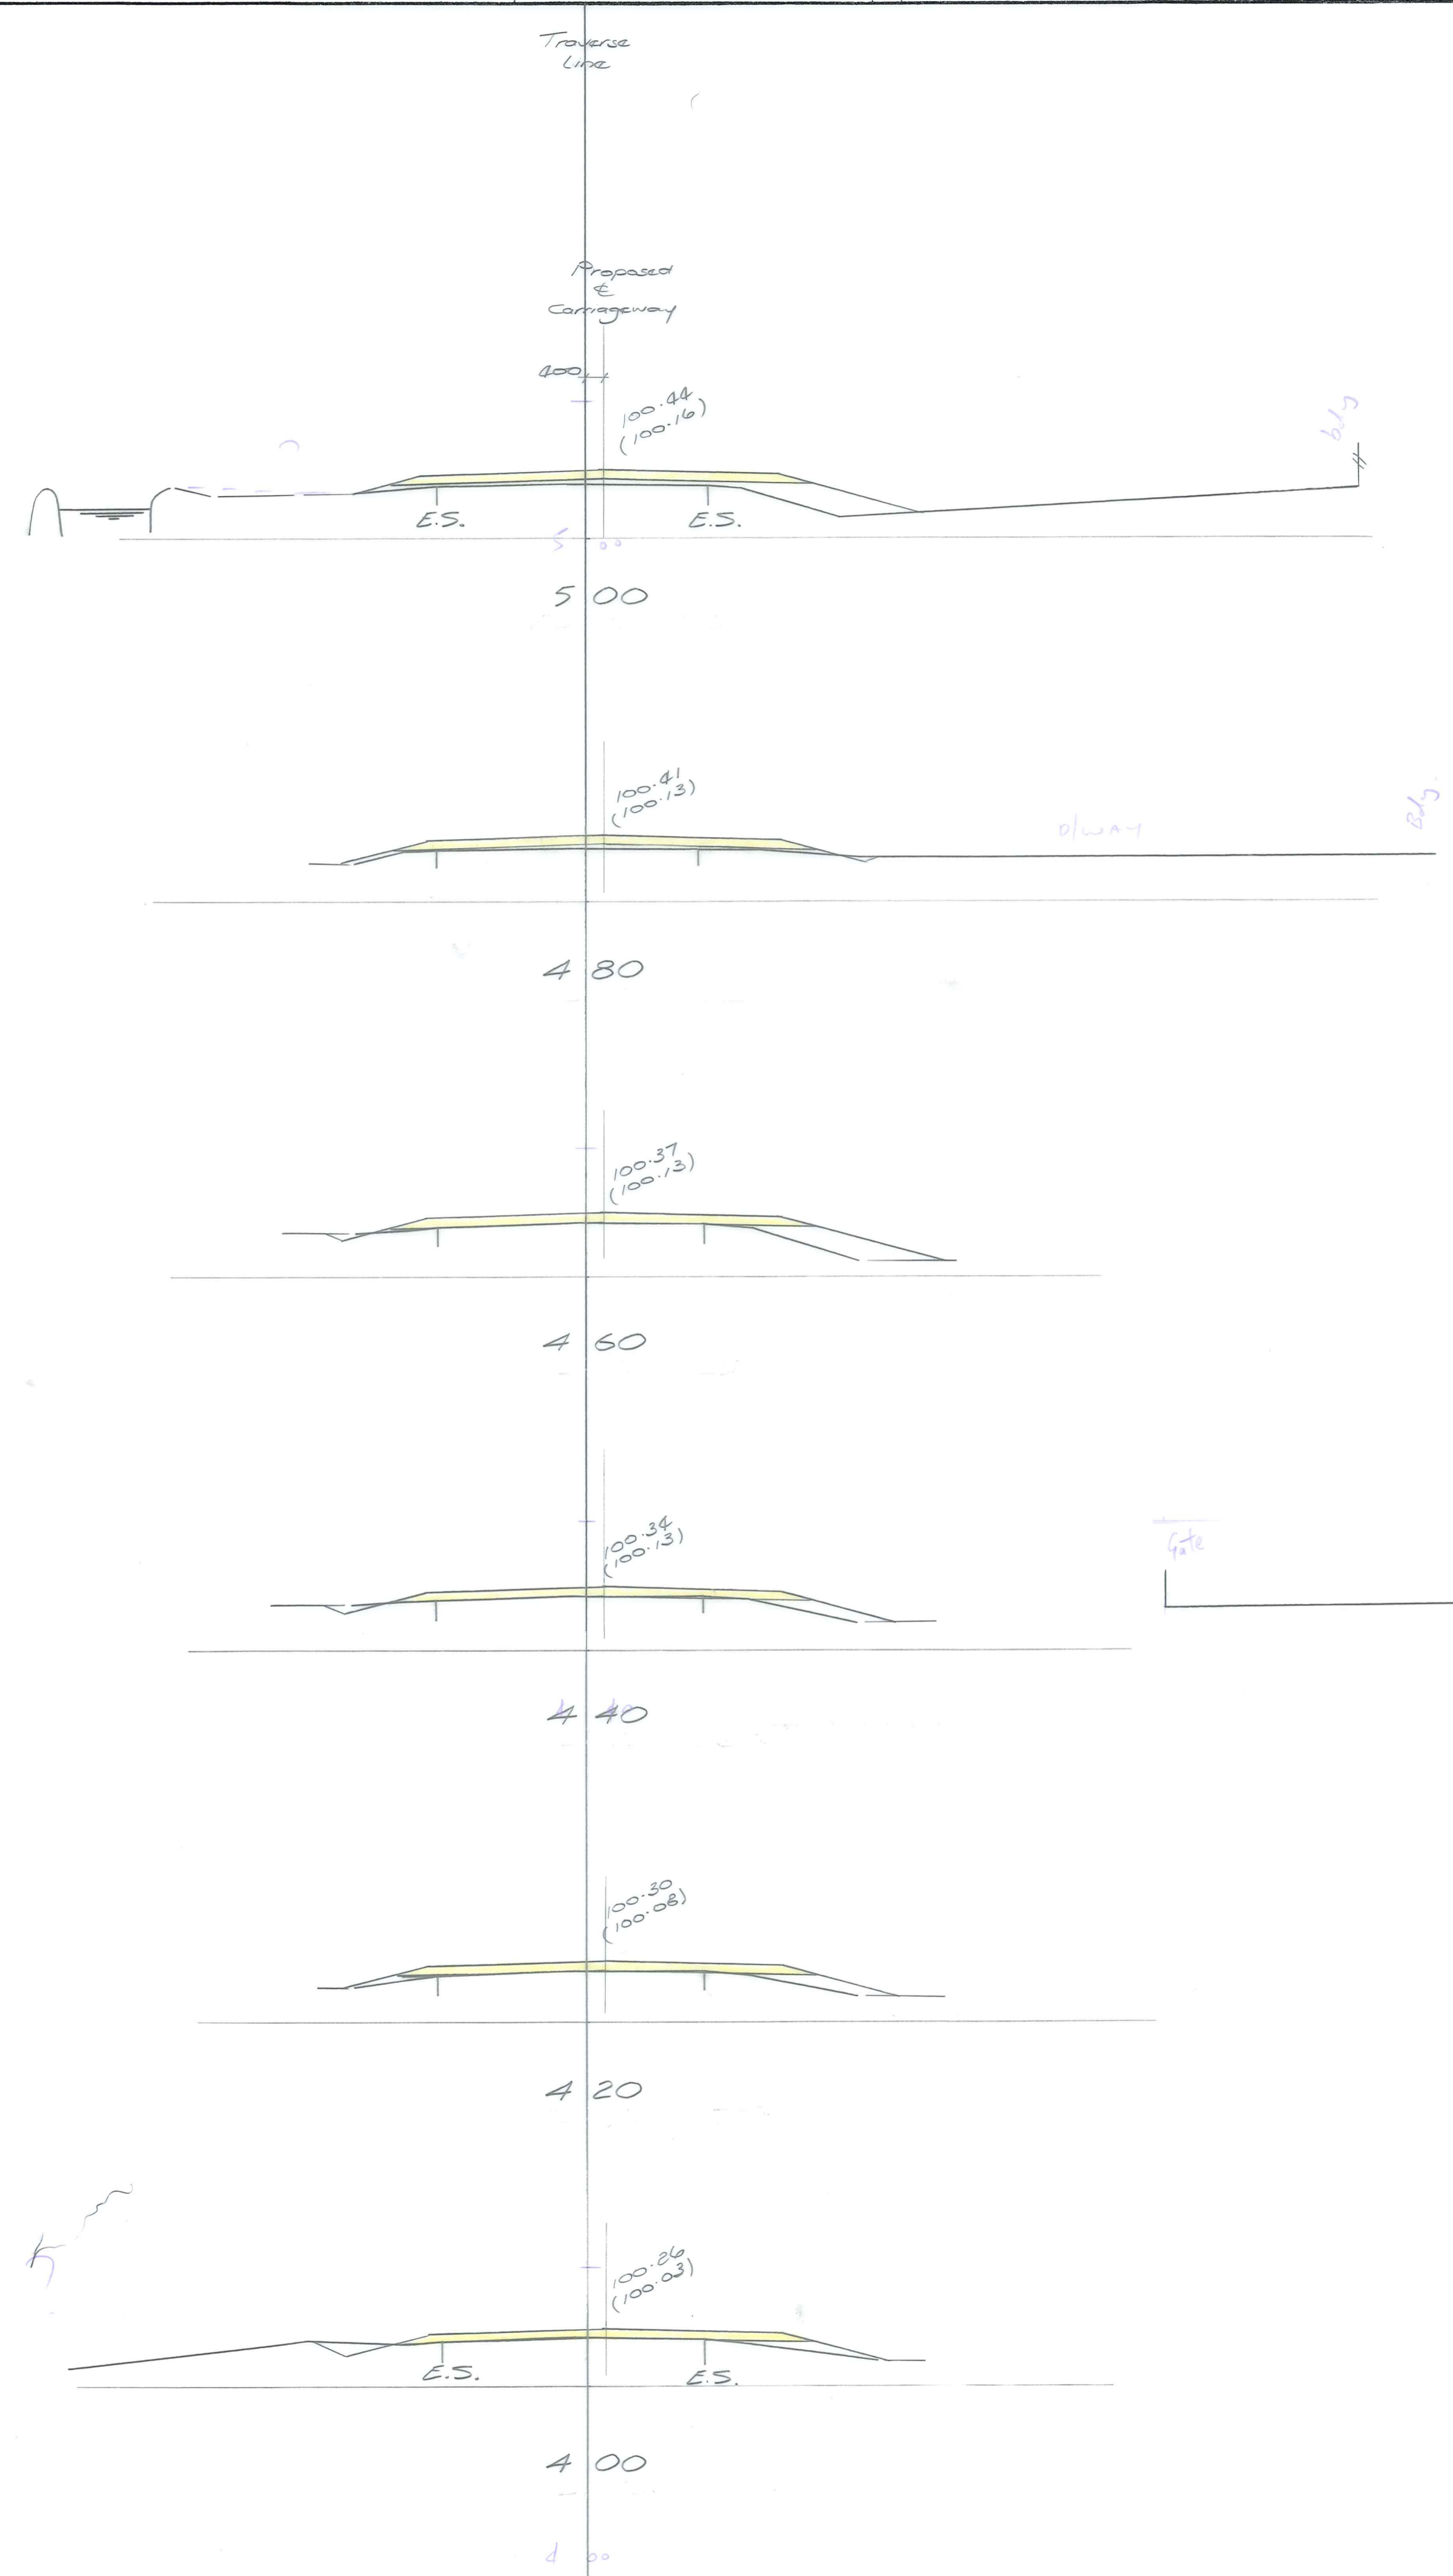

Scale 1:100

Notes

No.	Revisions	Date	Appvd
Designed	NW	11/91	Print Date
Drawn	RM, NL	"	
Checked	JL	"	
Approved	Paul	11/91	
File	225/15/6/6	Ref	LB 576

Client
CENTRAL OTAGO DISTRICT COUNCIL




Project
 CONTRACT 91/105
 BLACKMANS ROAD
 SHAPE CORRECTION
 1991/92

Sheet Title
 CROSS SECTIONS
 STN 400 - 620

Job No. 12979	Sheet No. 4 of 7 sheets	Revision
------------------	-------------------------------	----------

Duffill Watts & King Ltd
 CONSULTING ENGINEERS

ORIGINAL SIZE mm

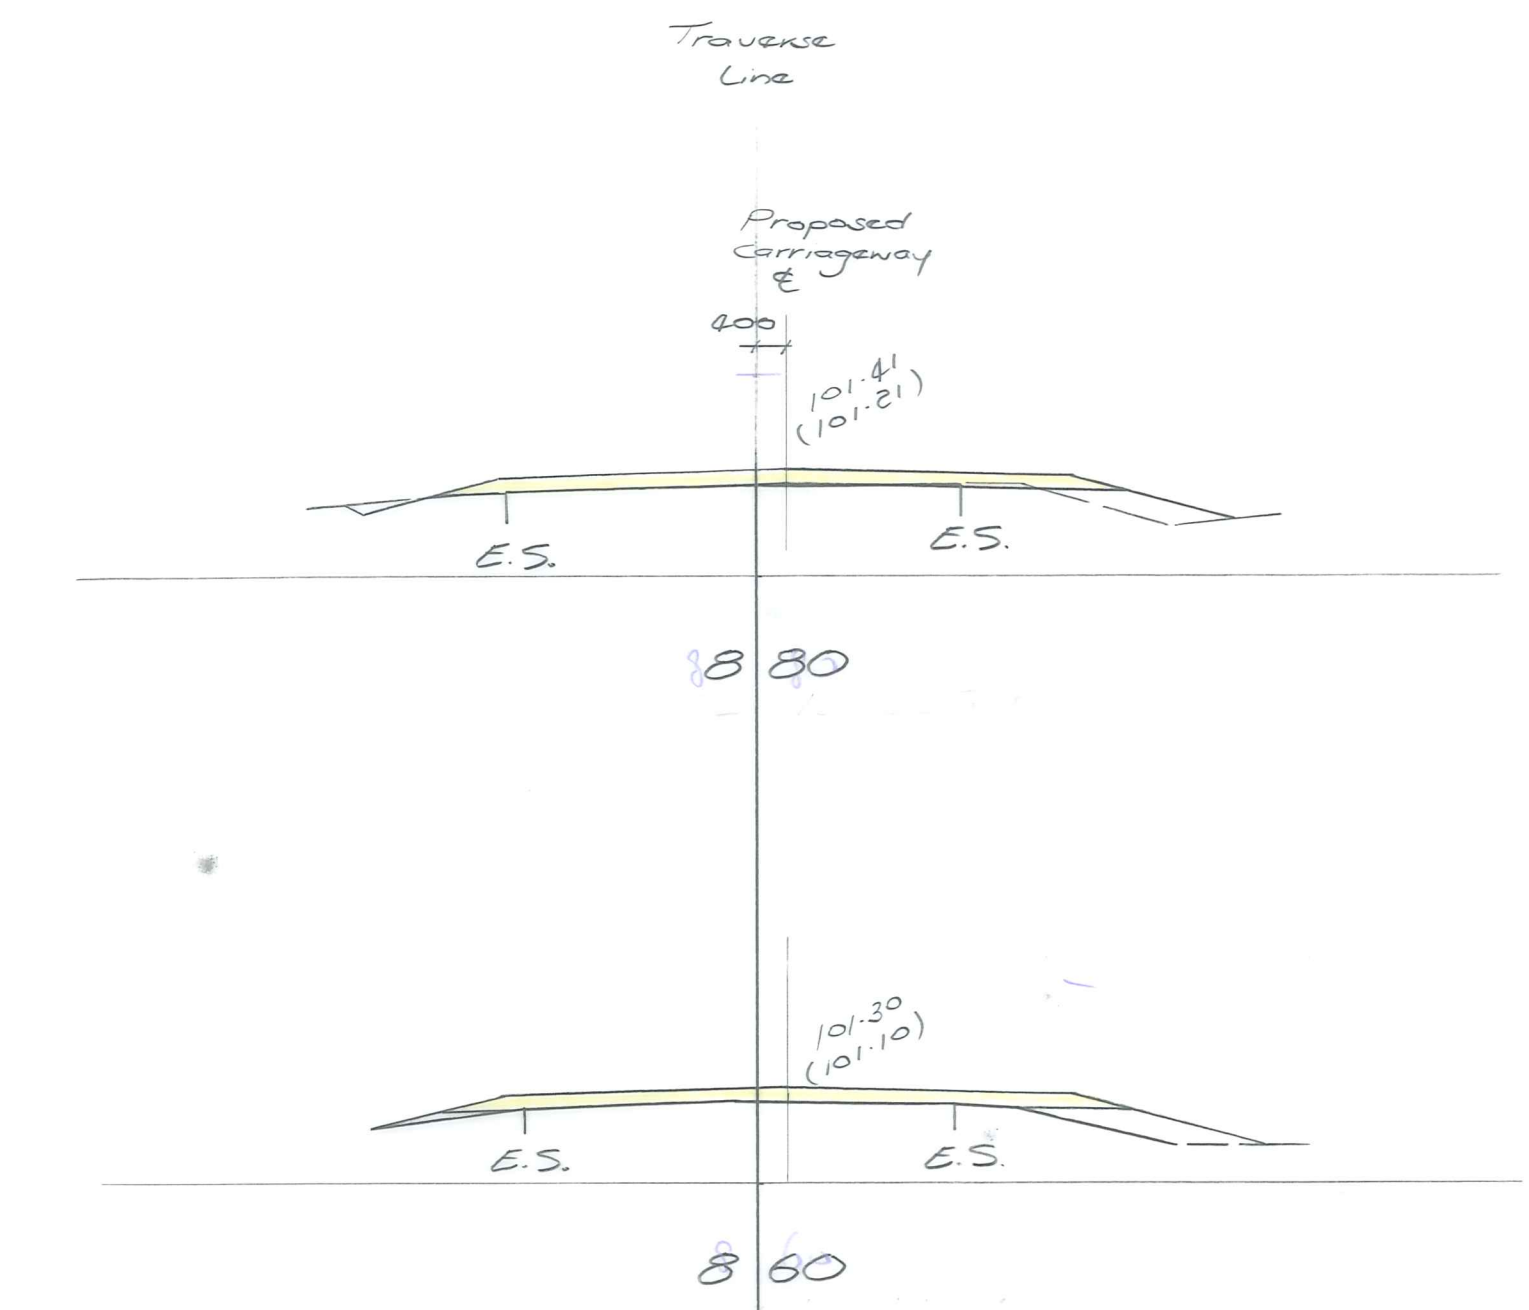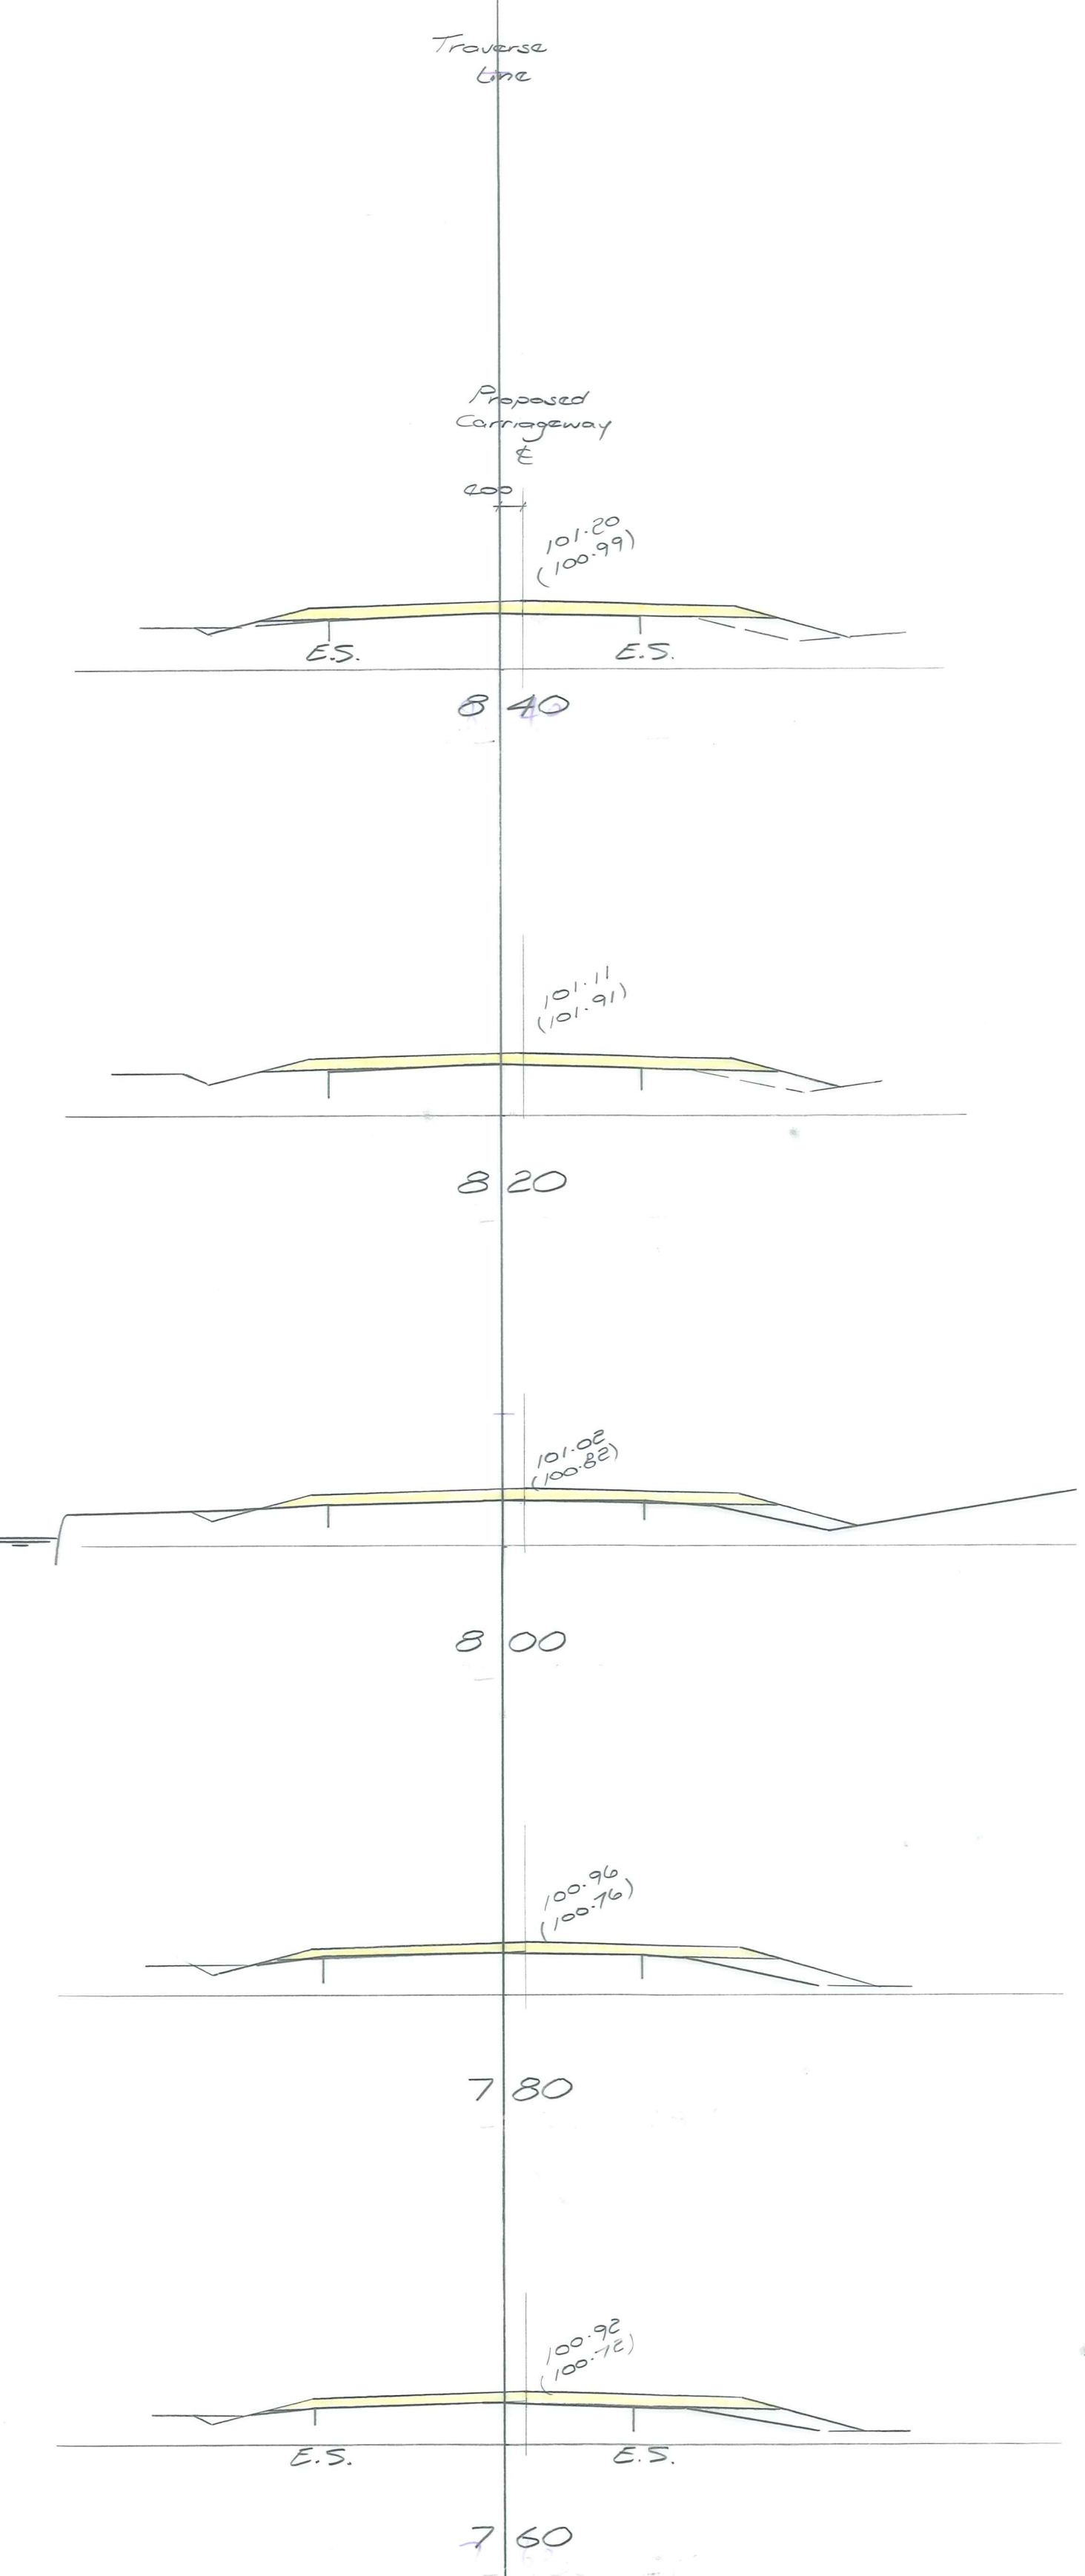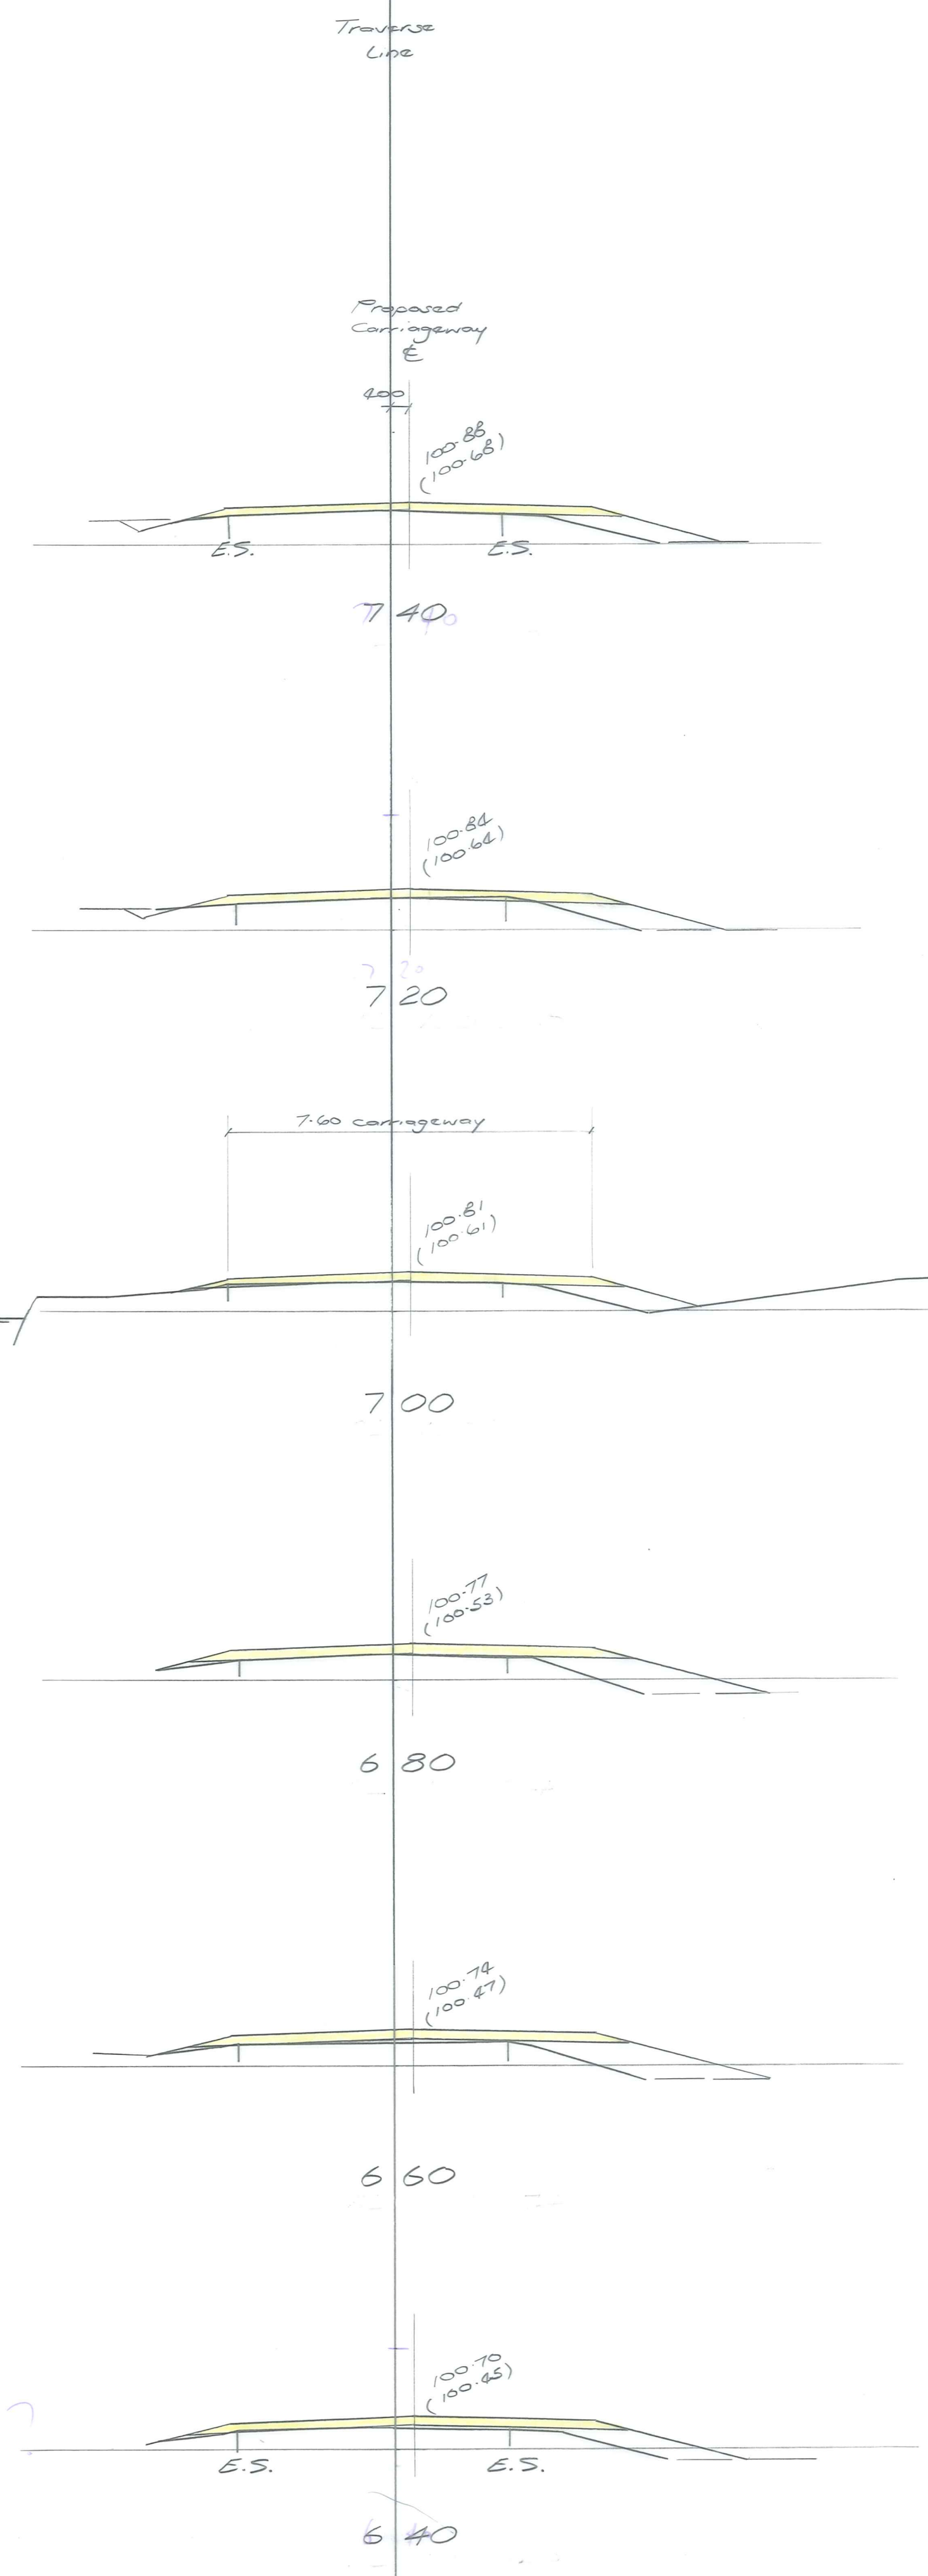

Scale 1:100

Notes

No.	Revisions	Date	Appvd
Designed	NLJ	Date 11/91	Print Date
Drawn	RM, NLJ		
Checked	JEL		
Approved	[Signature]	11/91	
File	225/15/6/6	Ref	LB 576

Client

CENTRAL OTAGO DISTRICT COUNCIL

Project

CONTRACT 91/105
BLACKMANS ROAD
SHAPE CORRECTION
1991/92



Sheet Title

CROSS SECTIONS
STN 640 - 880

Job No.	Sheet No.	Revision
12979	5	
	of 7	shts

Duffill Watts & King Ltd
CONSULTING ENGINEERS

ORIGINAL SIZE mm

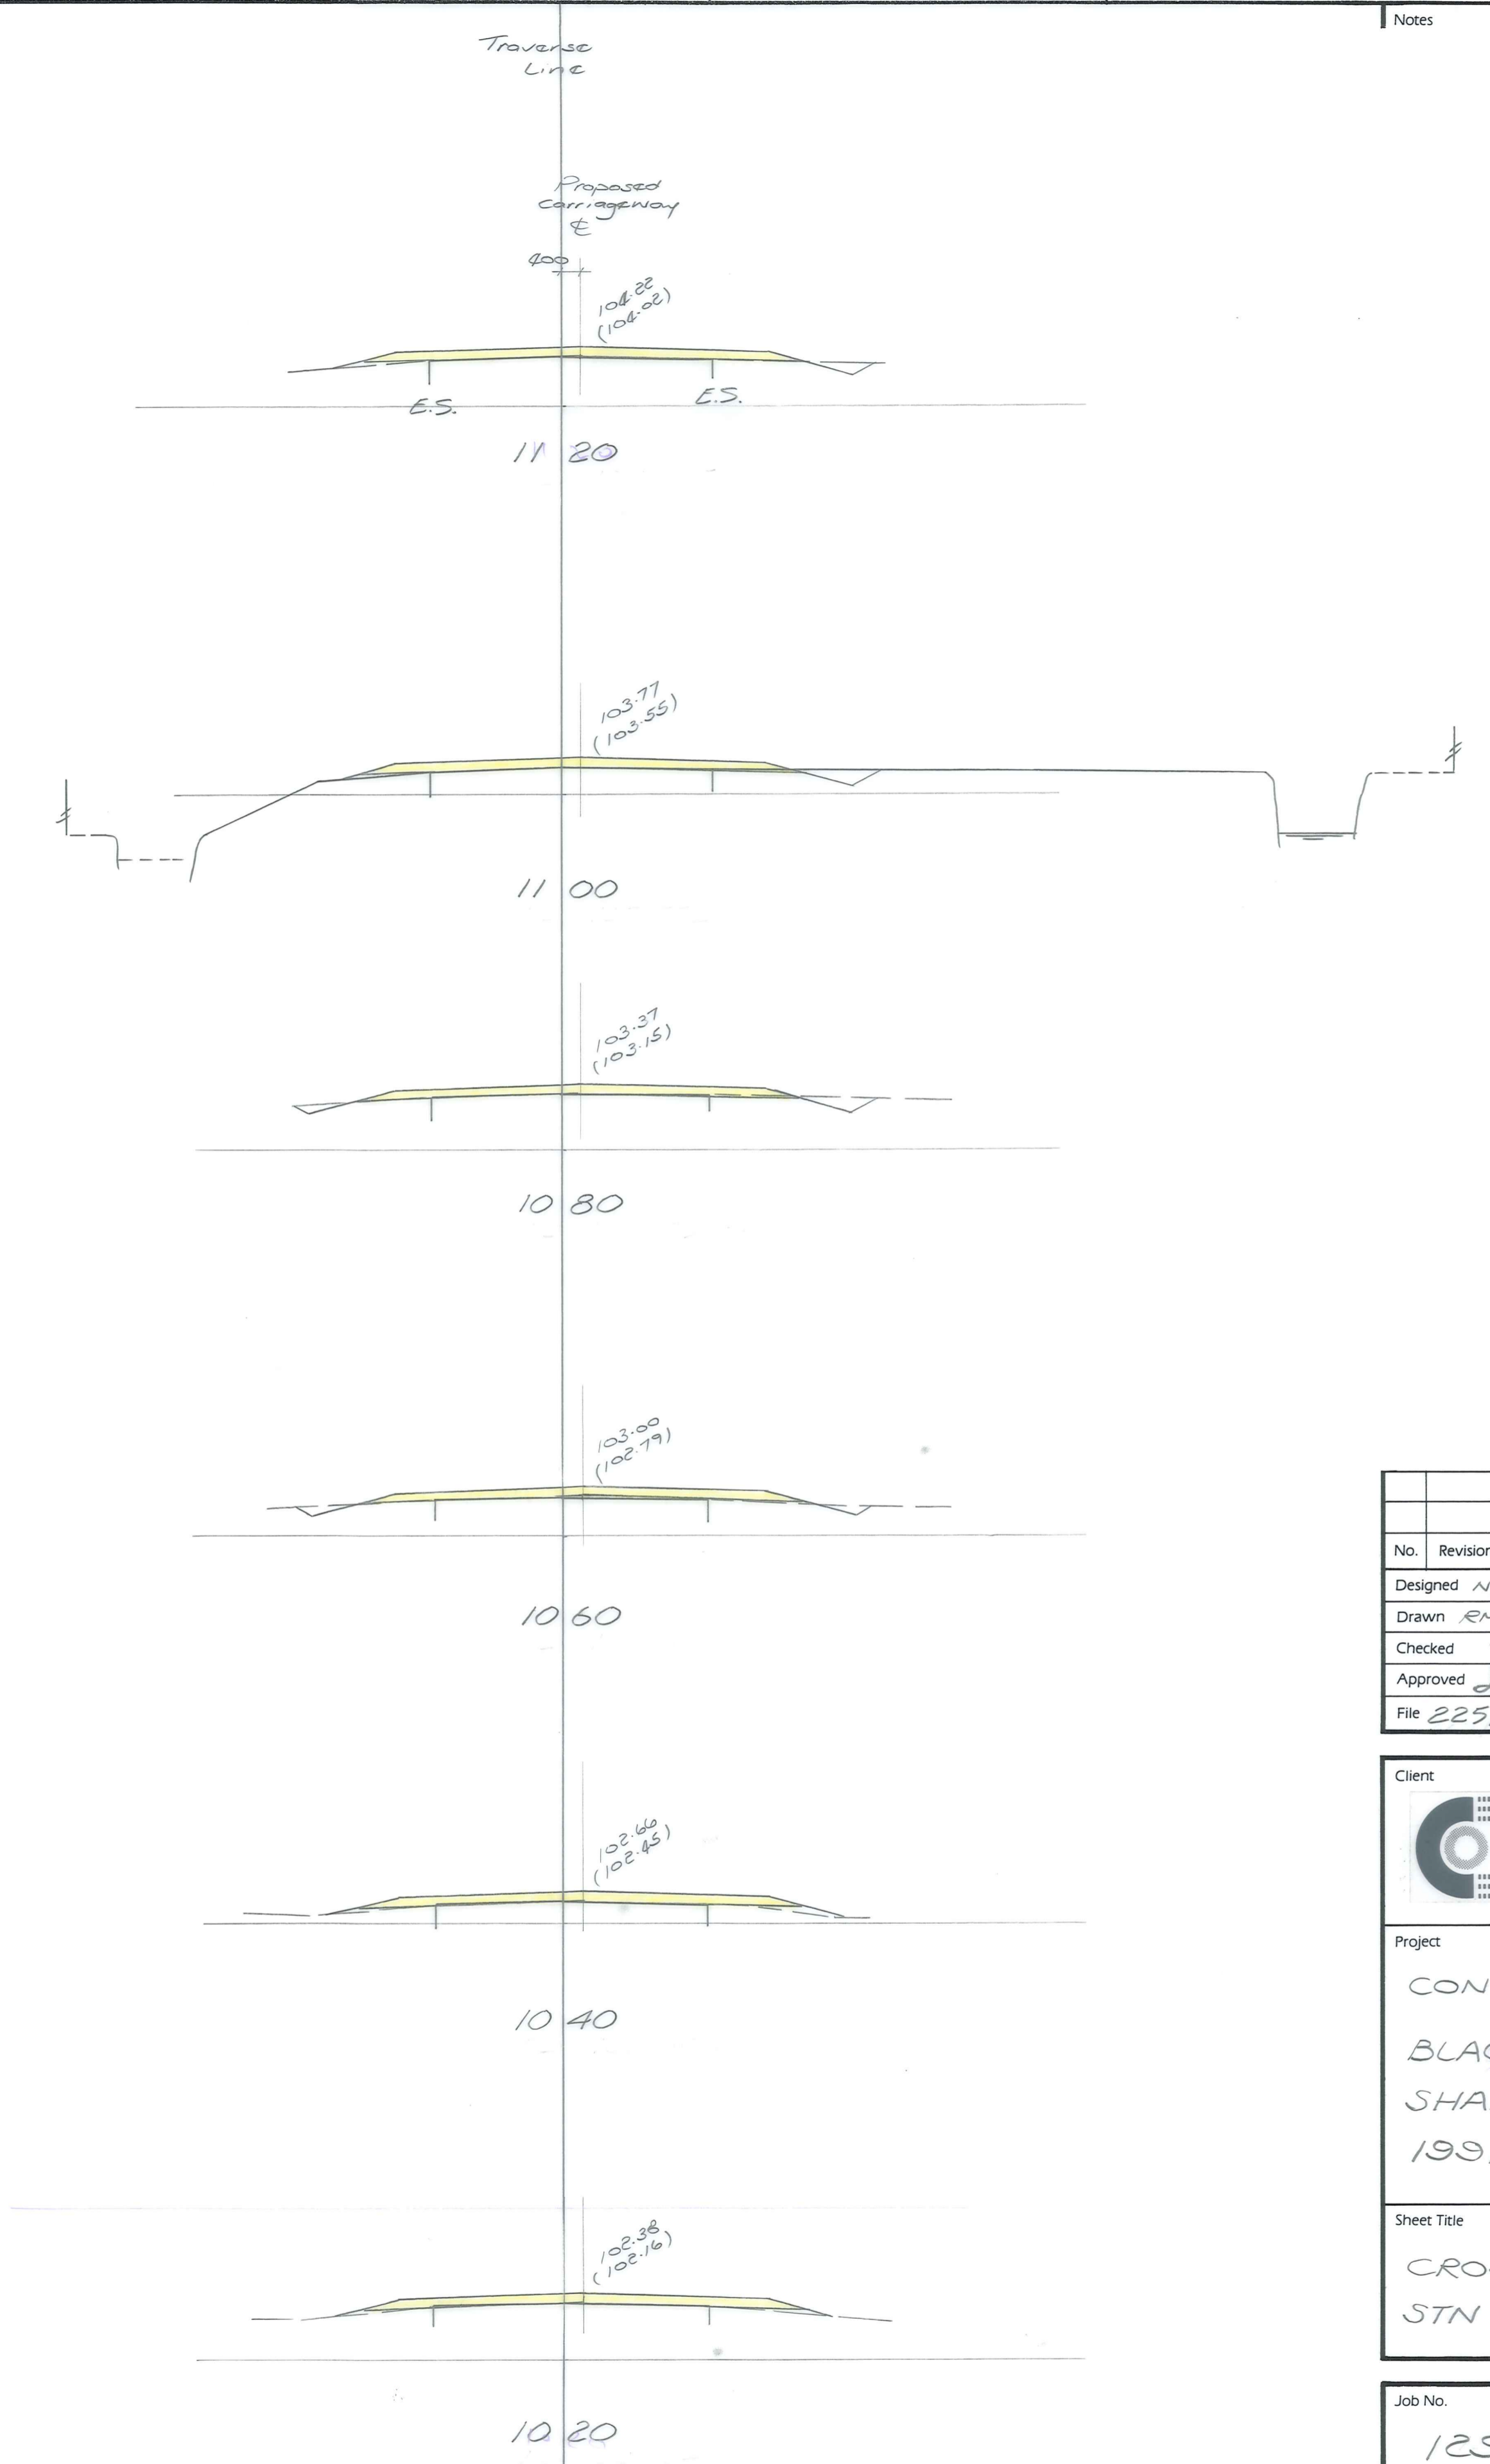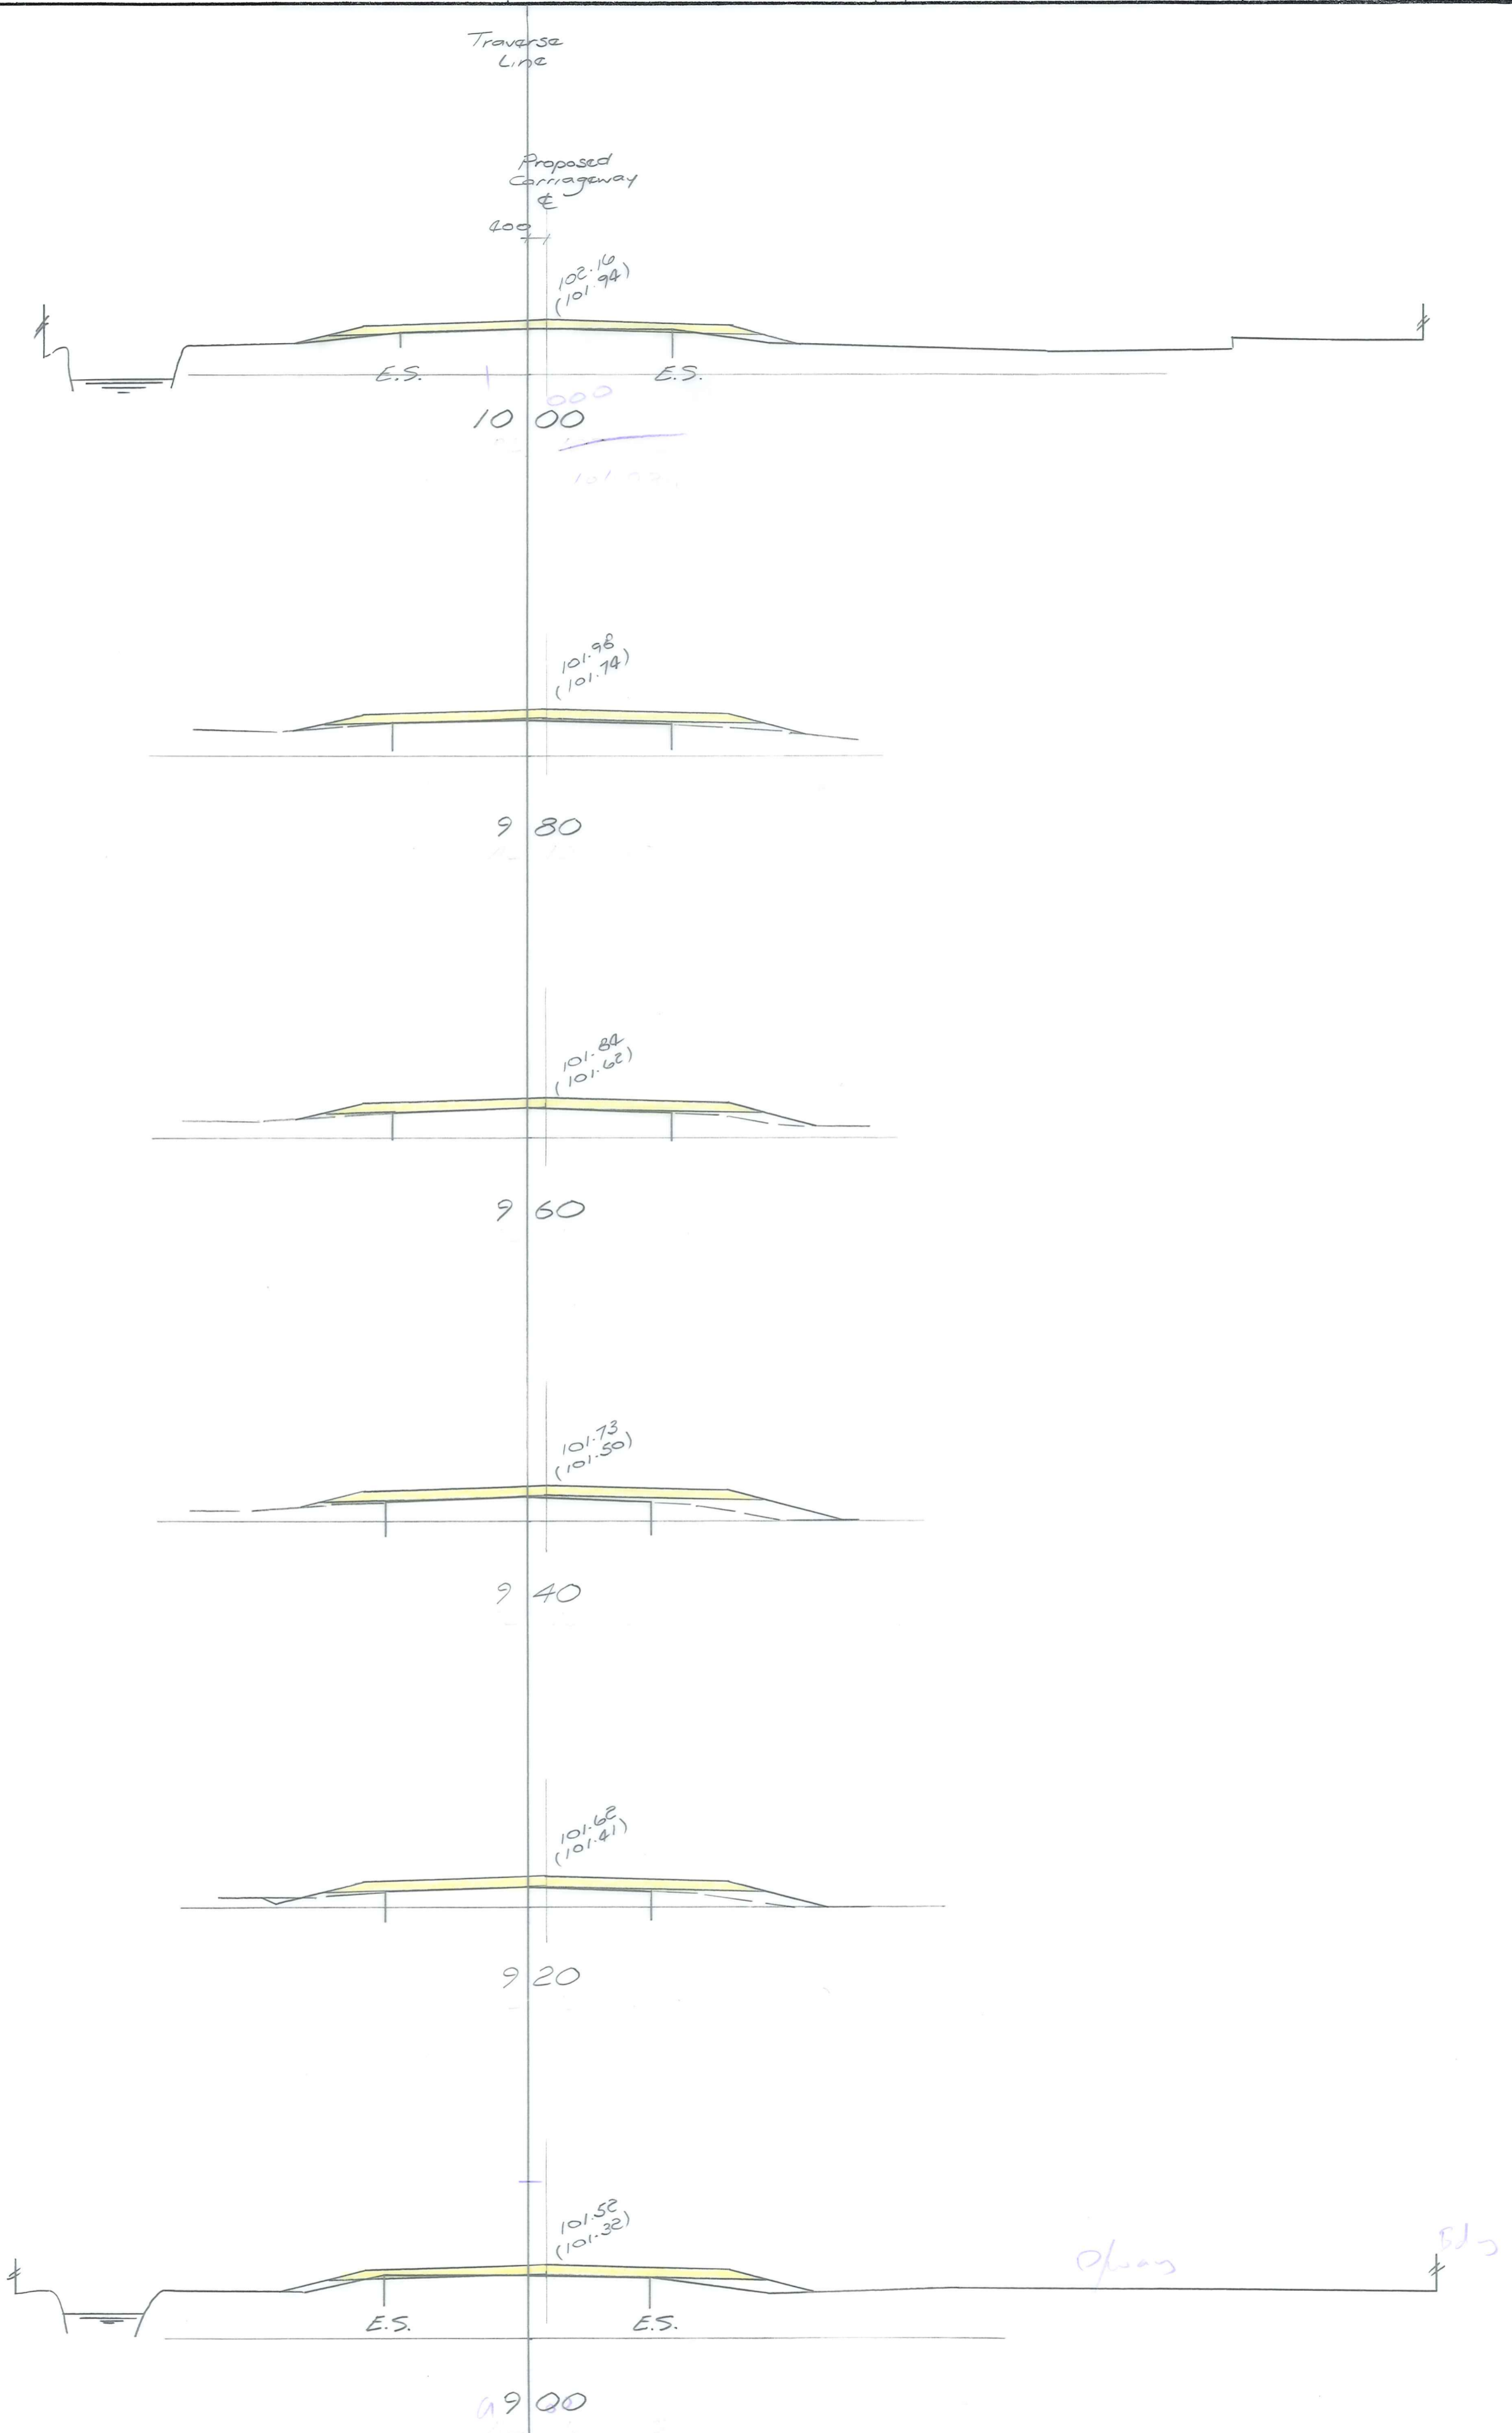


Scale 1:100

Notes

No.	Revisions	Date	Appvd
Designed	NJ	11/91	Print Date
Drawn	EM, NJ	"	
Checked	JPL	4	
Approved	JPL	11-91	
File	225/15/6/6	Ref	LB 576

Client



Project

CONTRACT 31/105
BLACKMANS ROAD
SHAPE CORRECTION
1991/92



Sheet Title

CROSS SECTIONS
STN 900 - 1120

Job No.	Sheet No.	Revision
12979	6	
	of 7	shts

Duffill Watts & King Ltd
CONSULTING ENGINEERS

ORIGINAL SIZE mm

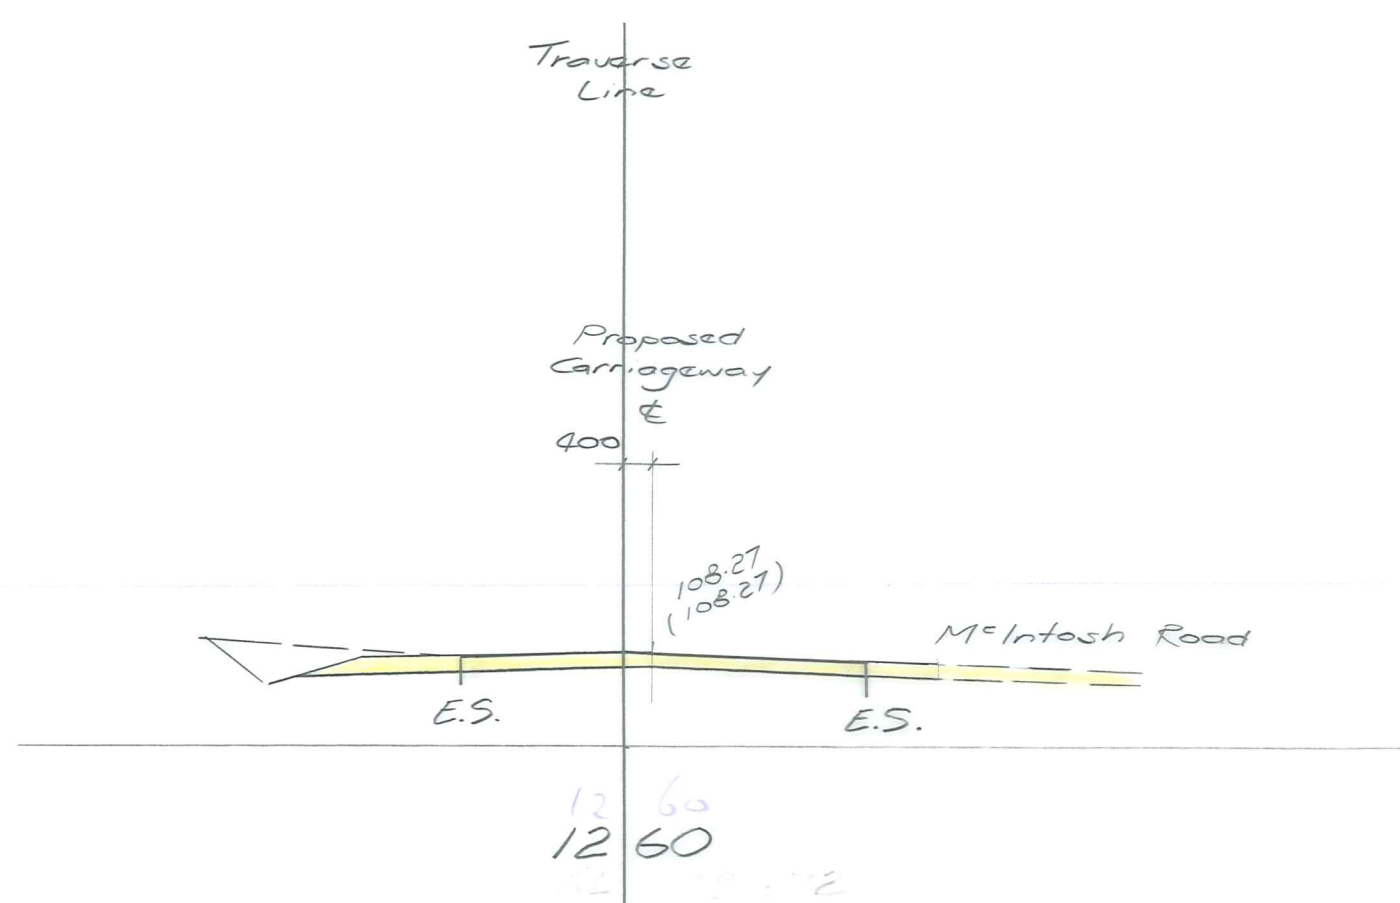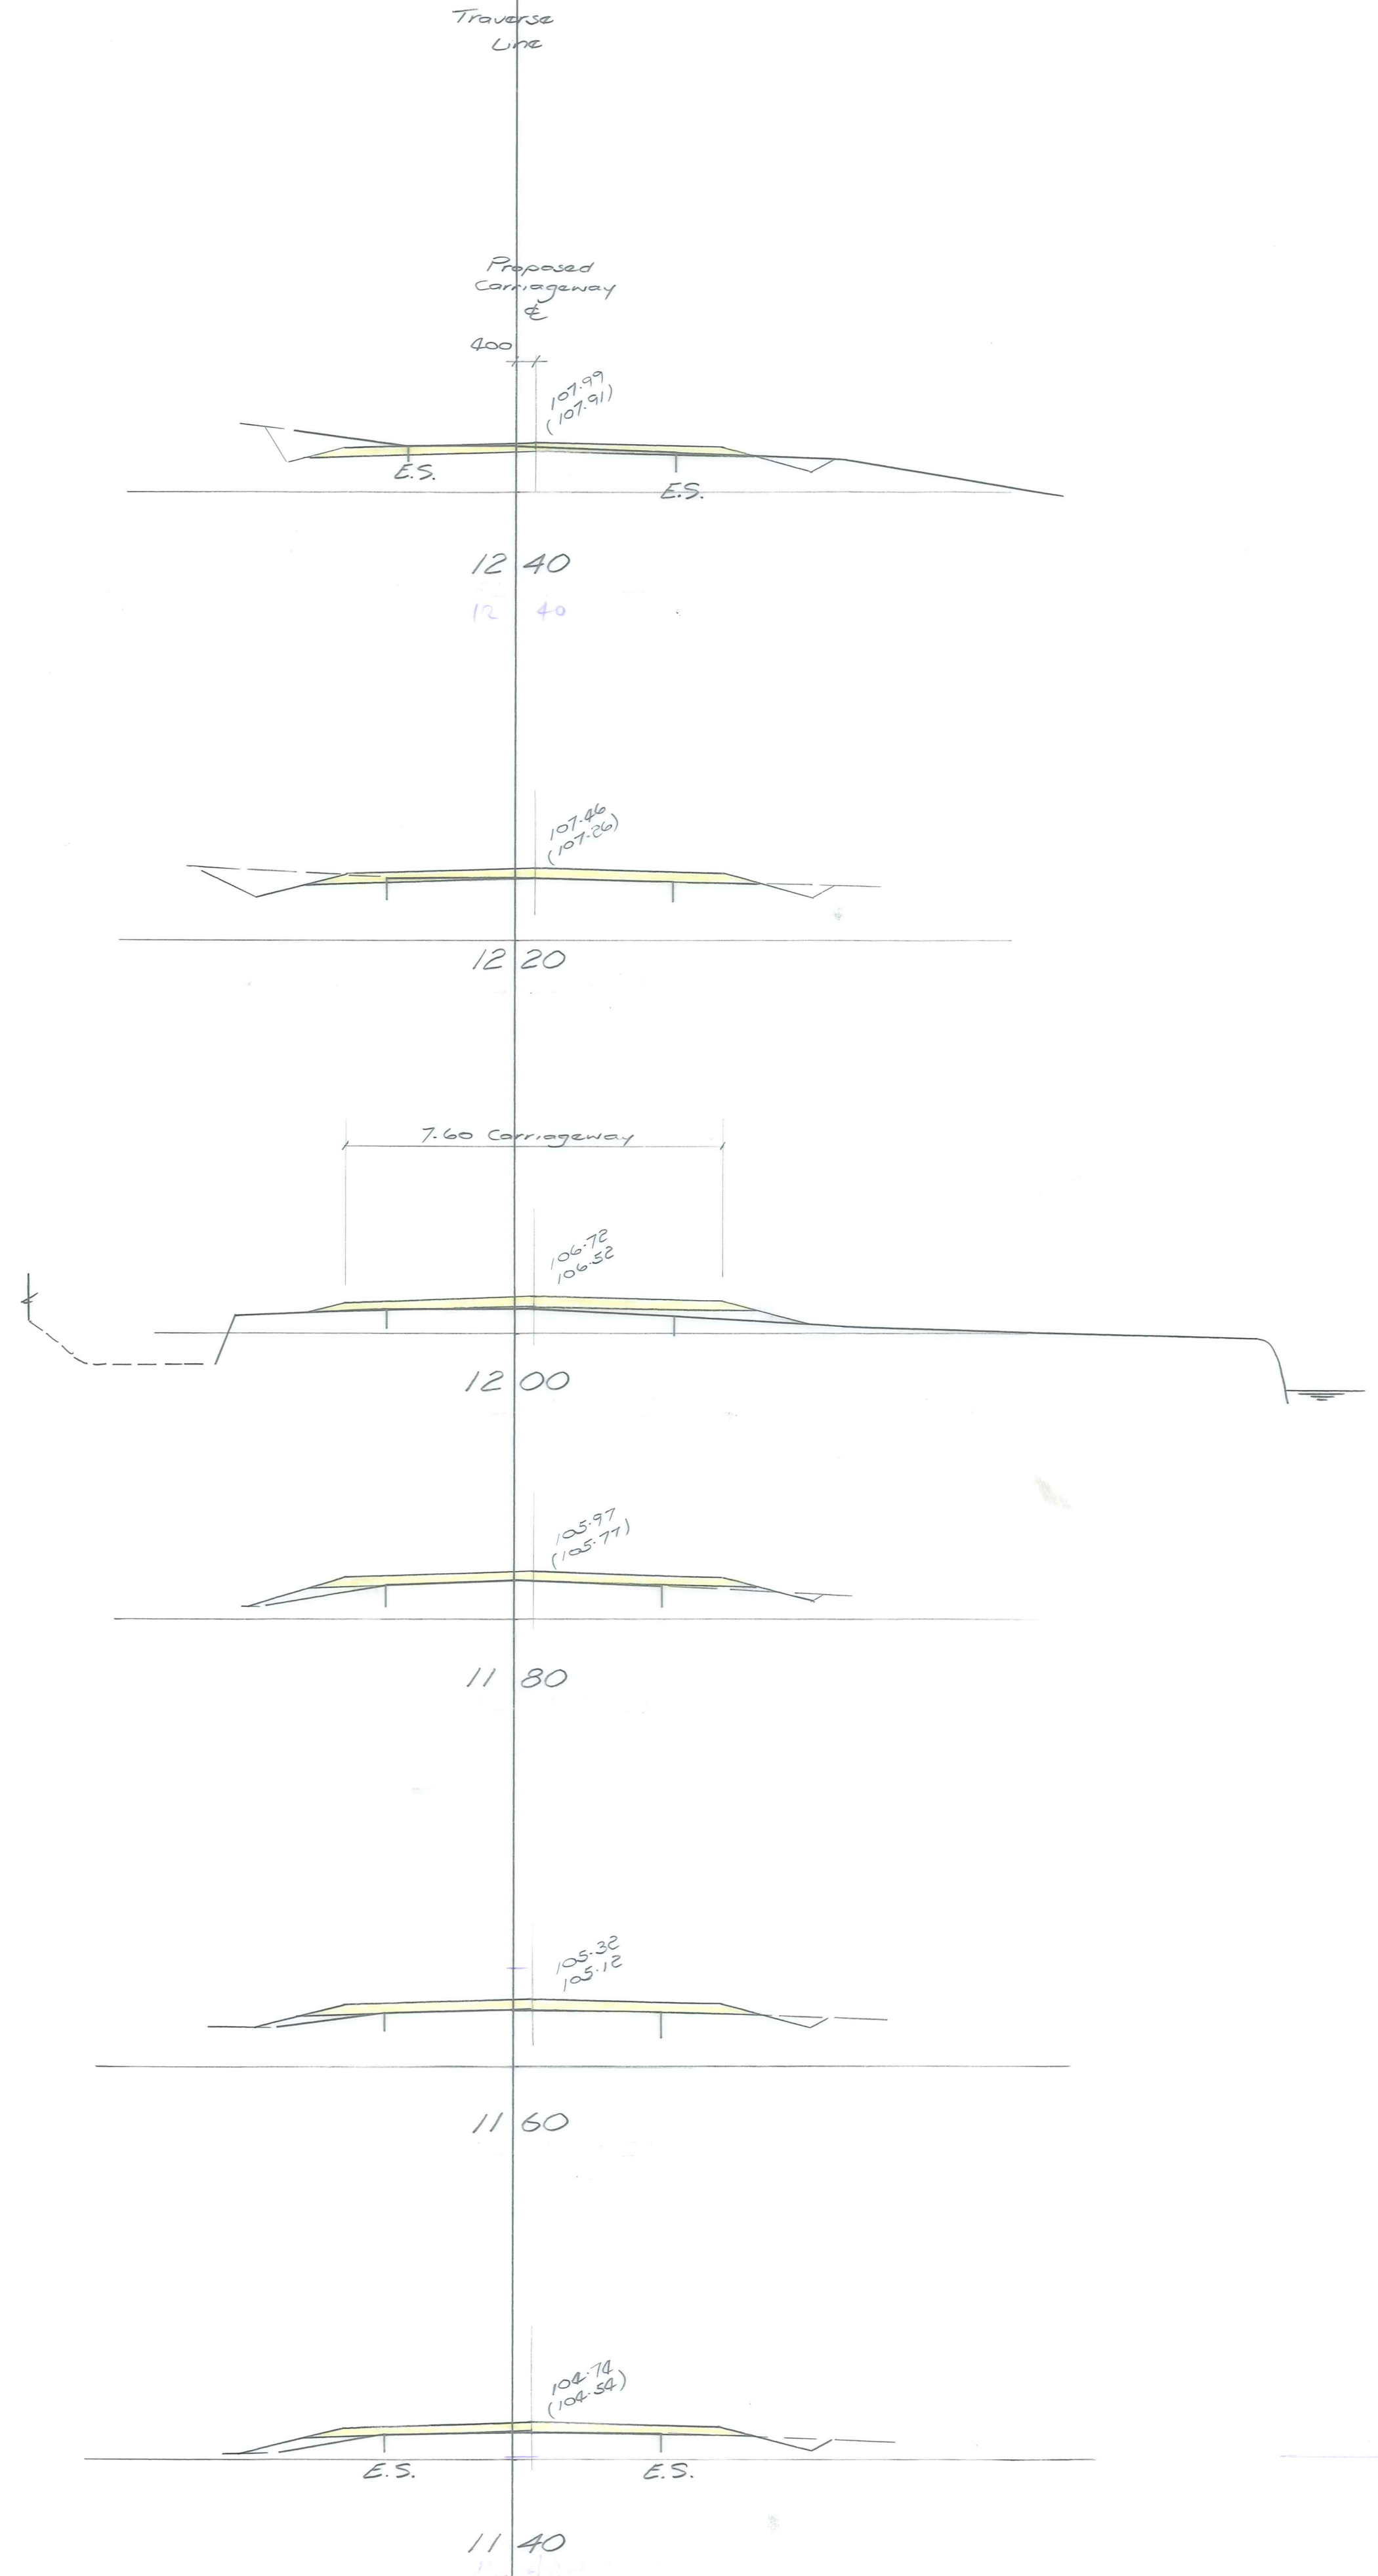

No.	Revisions	Date	Appvd
Designed	NJ	Date 11/91	Print Date
Drawn	RM, NJ		
Checked	[Signature]		
Approved	[Signature]	11/91	
File	225/15/6/6	Ref	LB 576

Client

Project

CONTRACT 31/105
BLACKMANS ROAD
SHAPE CORRECTION
1991/92

Sheet Title

CROSS SECTIONS
STN 1140 - 1260

Job No.	Sheet No.	Revision
12979	7	
	of 7 shts	

Duffill Watts & King Ltd
CONSULTING ENGINEERS