

VINCENT COUNTY COUNCIL

CLYDE WATER SUPPLY.

DUFFILL, WATTS & KING CIVIL ENGINEERS AND SURVEYORS DUNEDIN and INVERCARGILL		1-20 DRAWN BY: <i>[Signature]</i> OPERATIONS: <i>[Signature]</i> CHECKED: <i>[Signature]</i> TRACED: <i>[Signature]</i>	DATE: <i>Jan 57</i>	JOB No. 2646/6 FILE No. <i>3/1/57</i>
--	--	---	---------------------	--

Area Occupied or to be occupied within Loan life shown thus:


Existing Hydrants: ○

New Hydrants: ●

Existing Valves: ×

New Valves: ⊗

Scale: 2 chains to an inch.

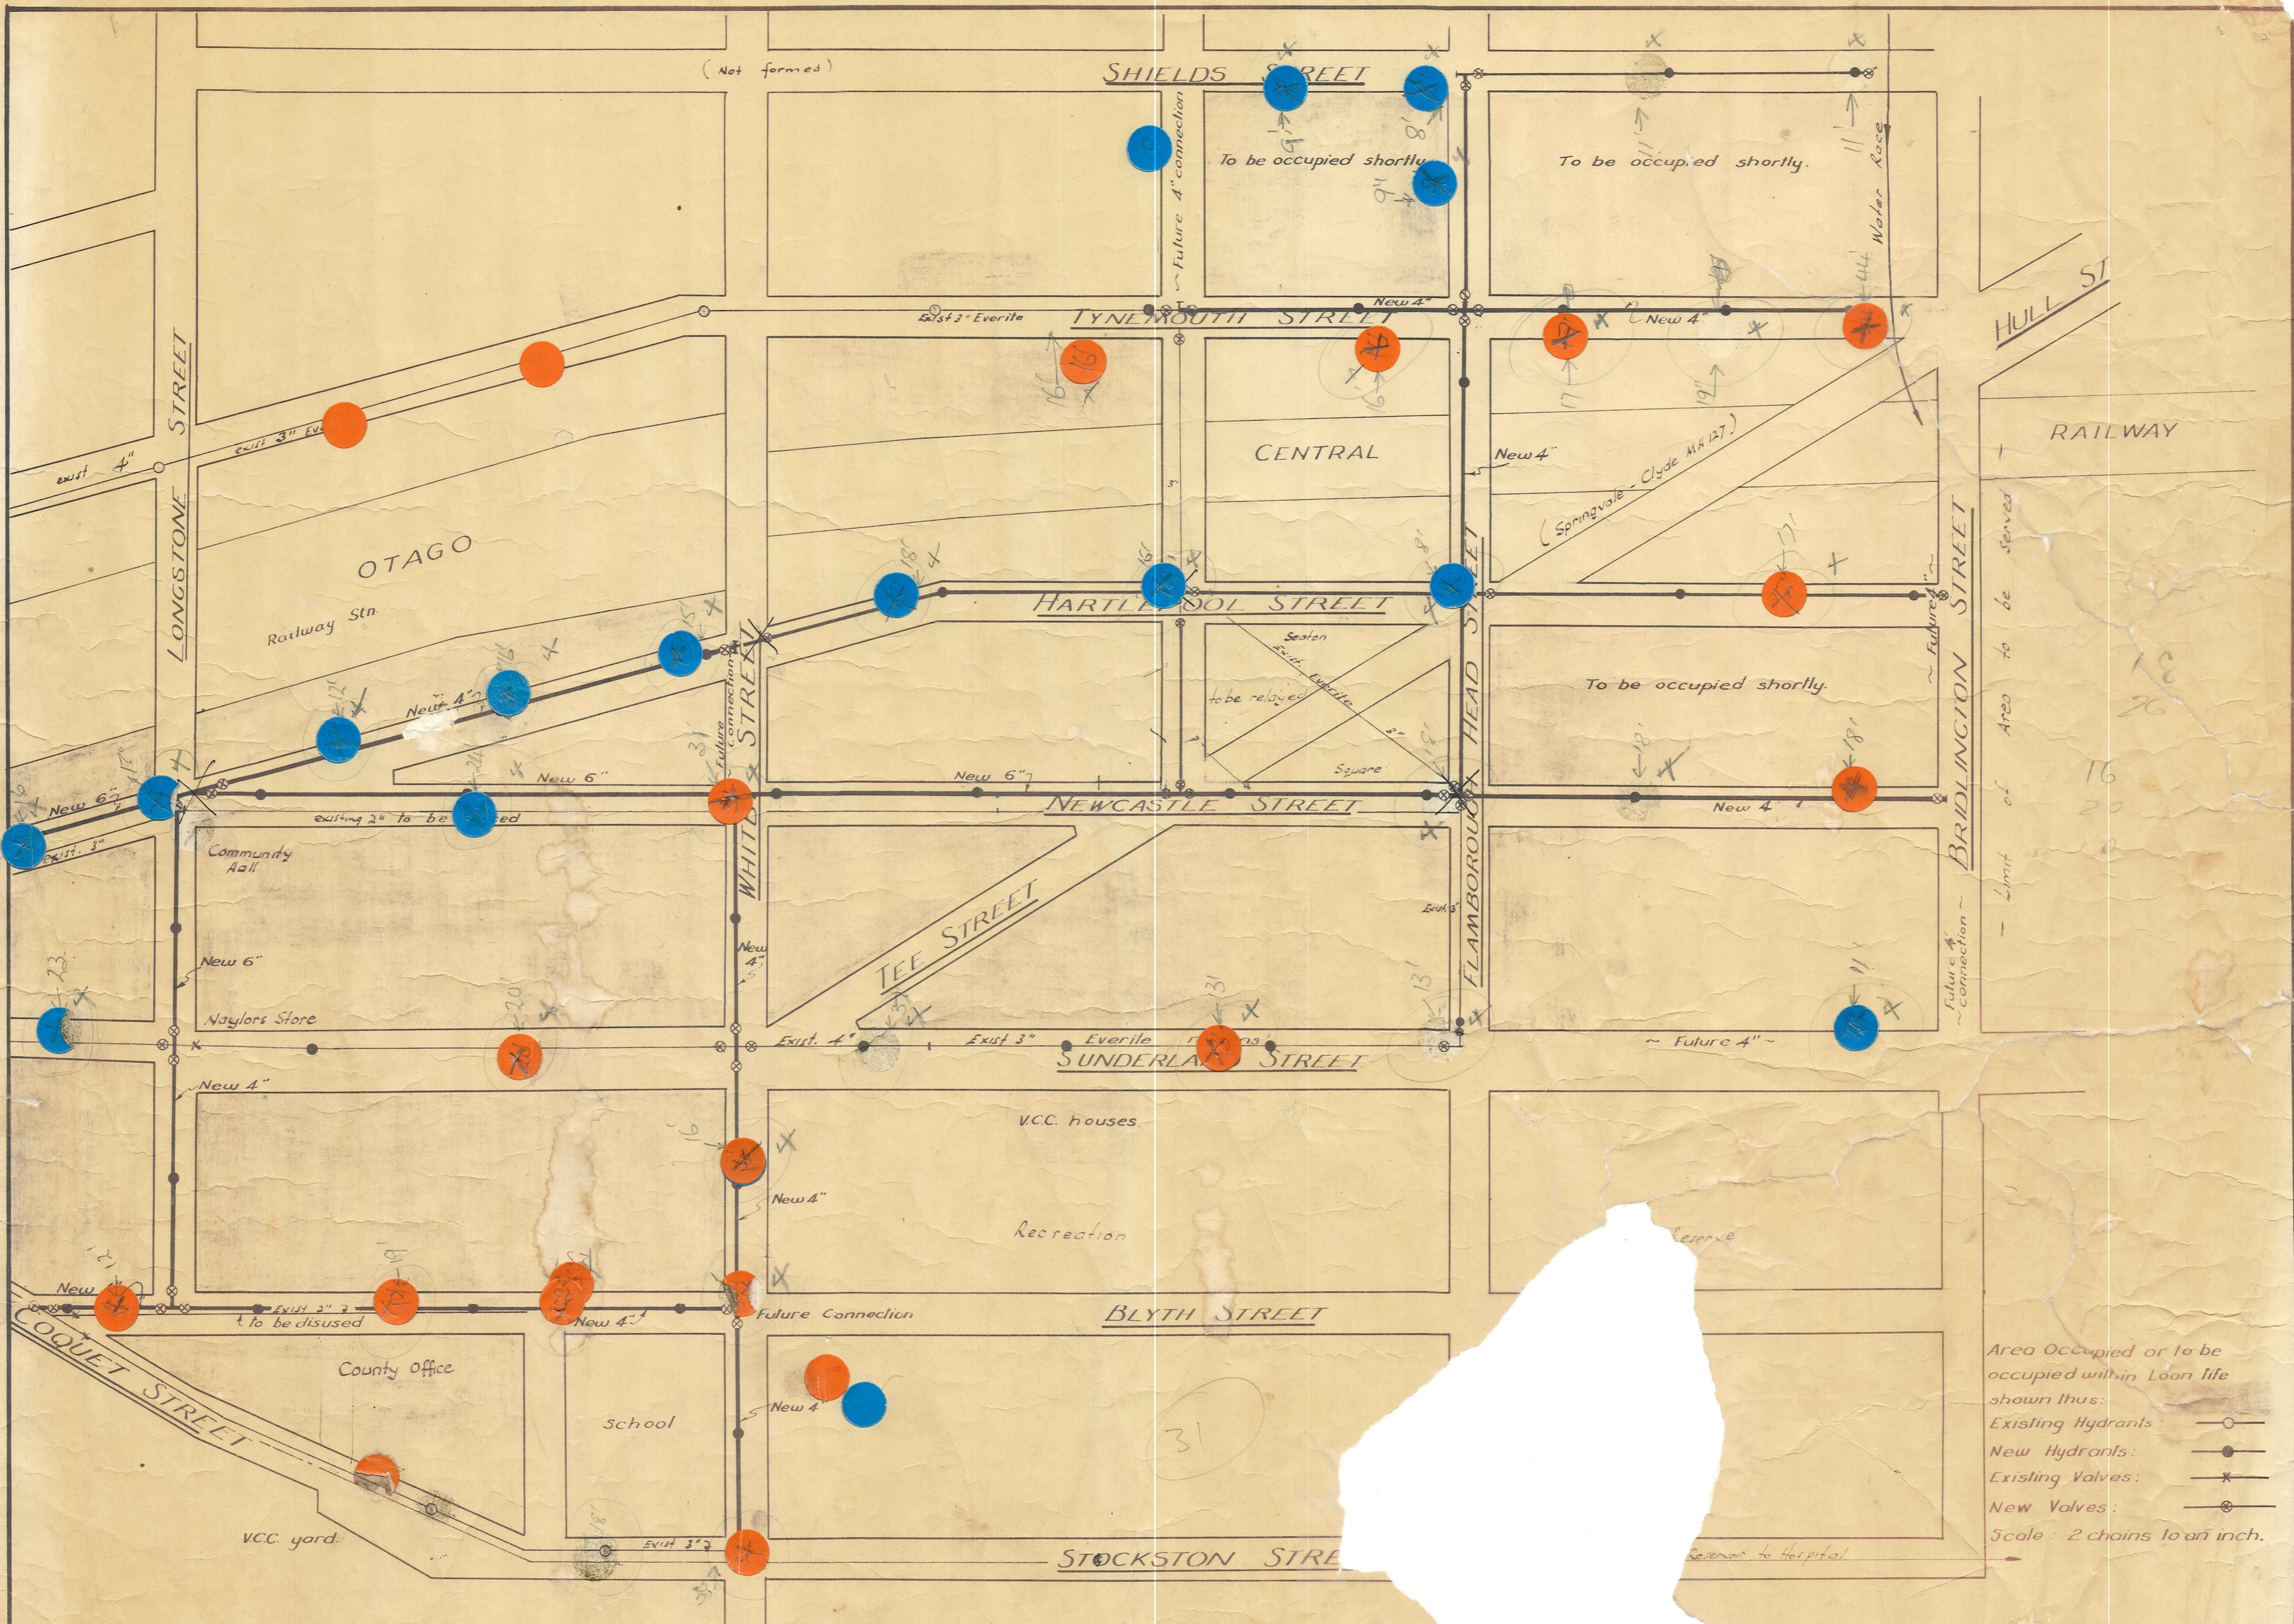

Area Occupied or to be occupied within Loon life shown thus:

Existing Hydrants: ○

New Hydrants: ●

Existing Valves: ×

New Valves: ⊗

Scale: 2 chains to an inch.

VINCENT COUNTY COUNCIL

CLYDE WATER SUPPLY.

DESIGNED BY R. J. S. & KING	DRAWN BY R. J. S. & KING	DATE June 26 1907	FILE NO. 2646/6
CHECKED BY R. J. S. & KING	APPROVED BY R. J. S. & KING	DATE June 27 1907	FILE NO. 2646/6