
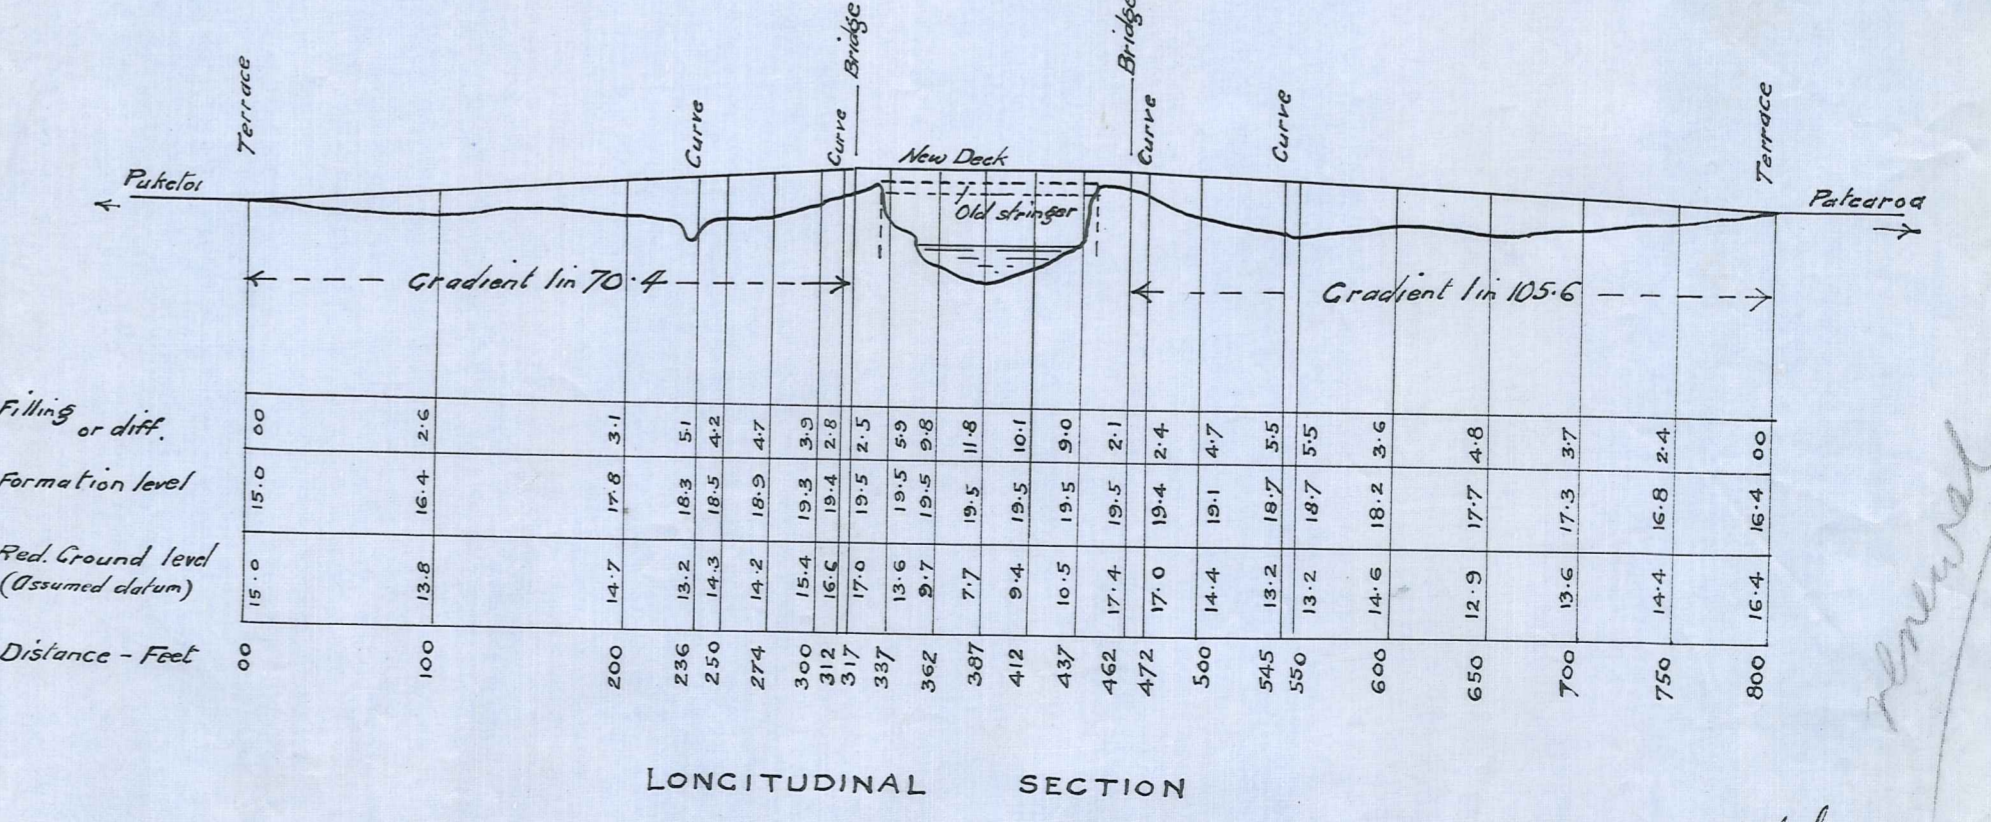
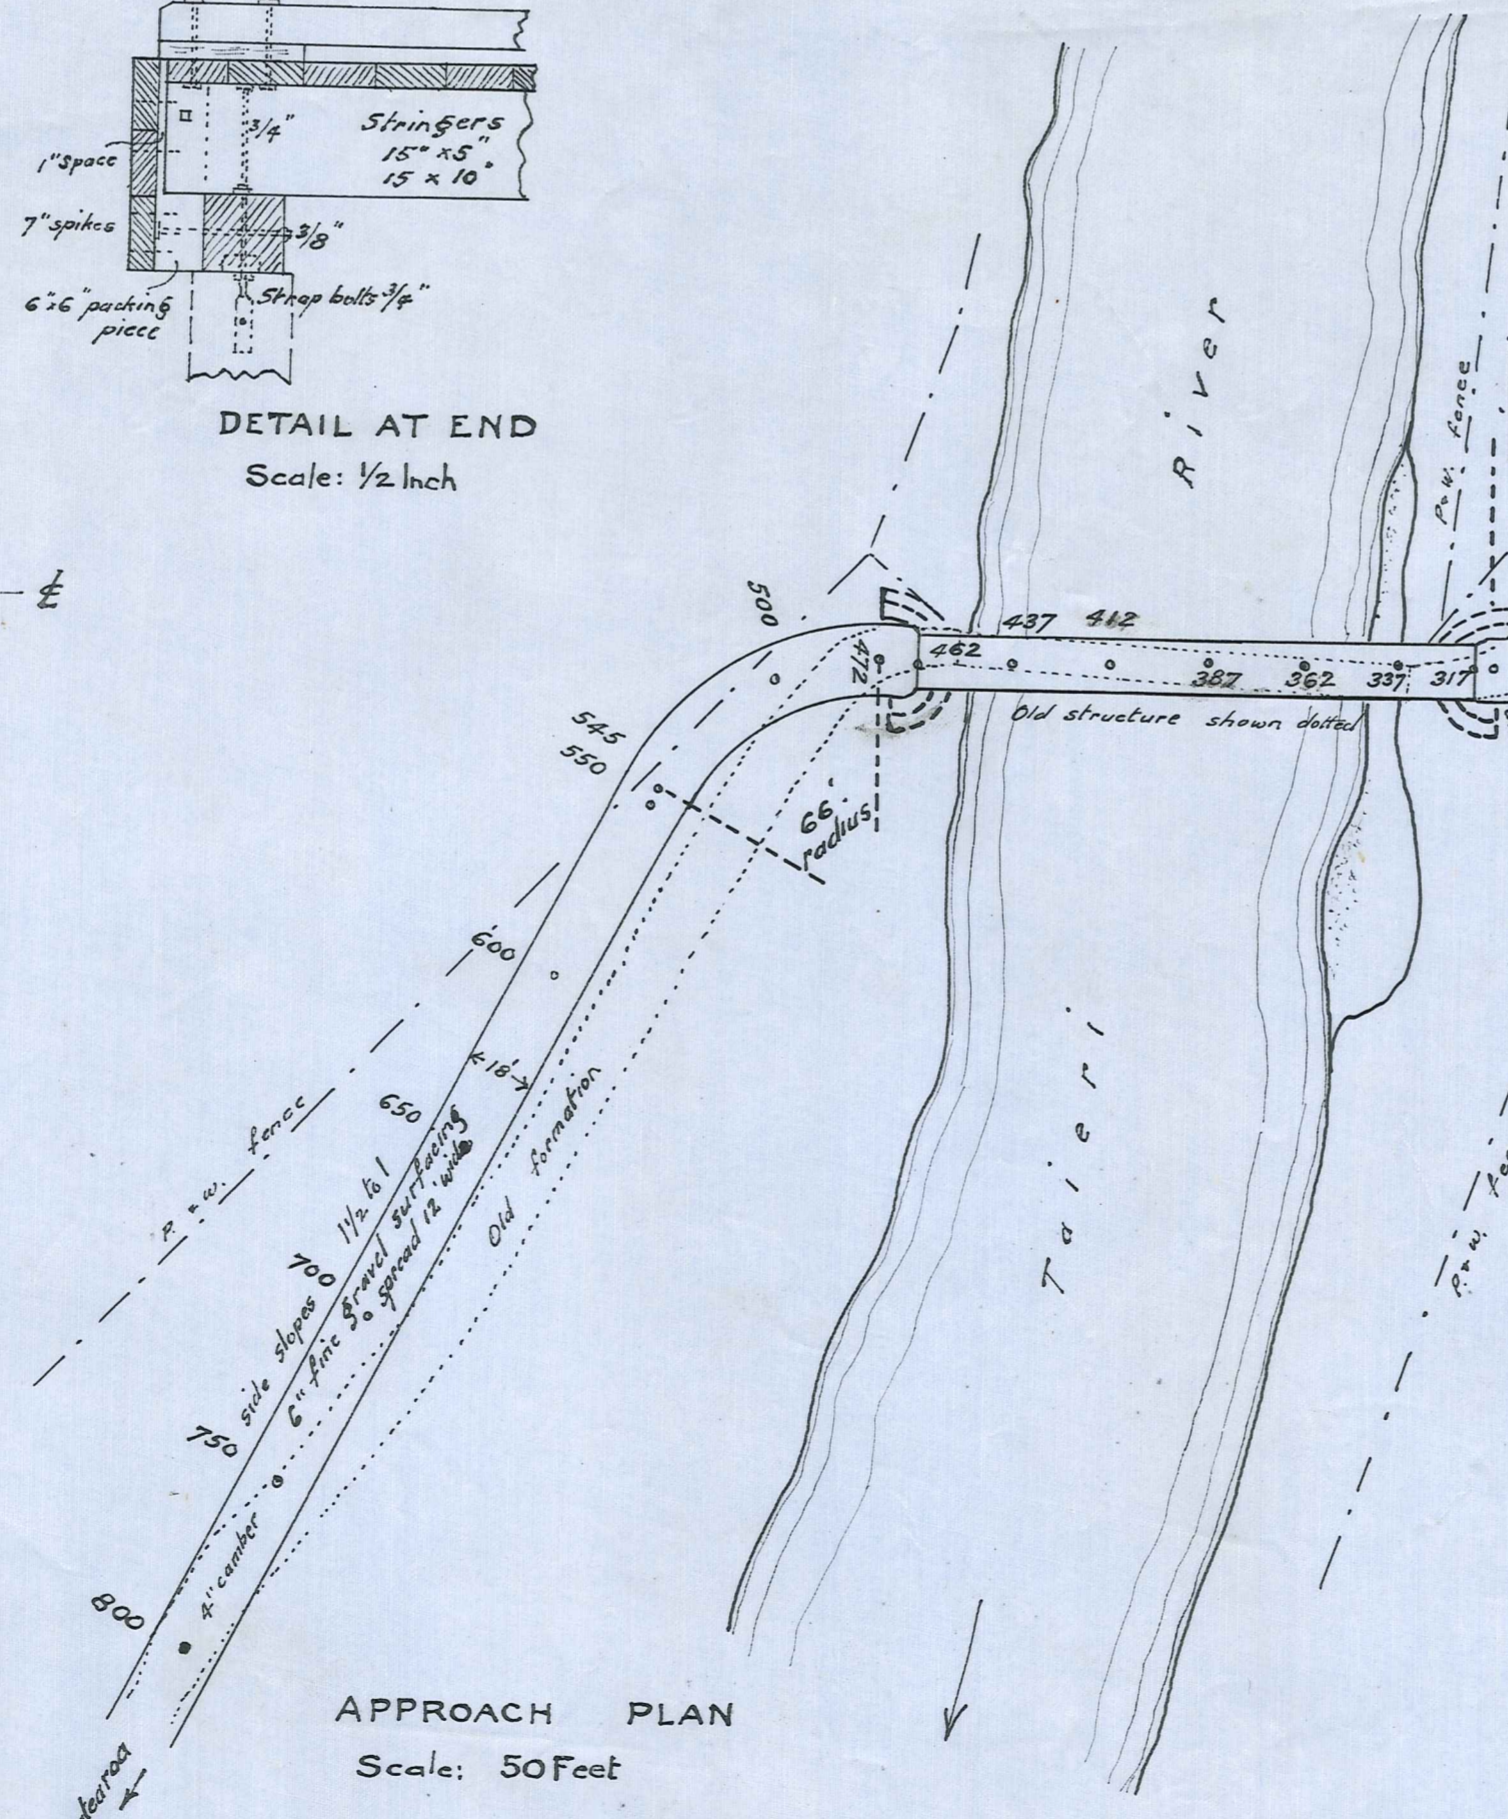
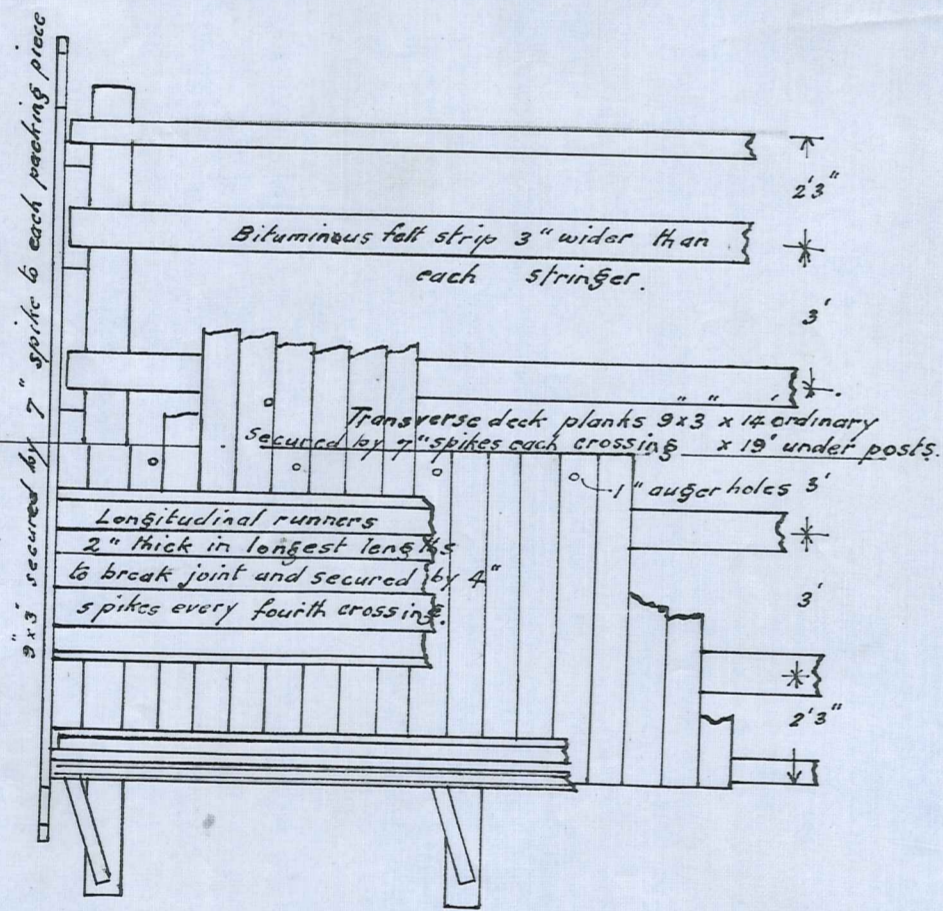
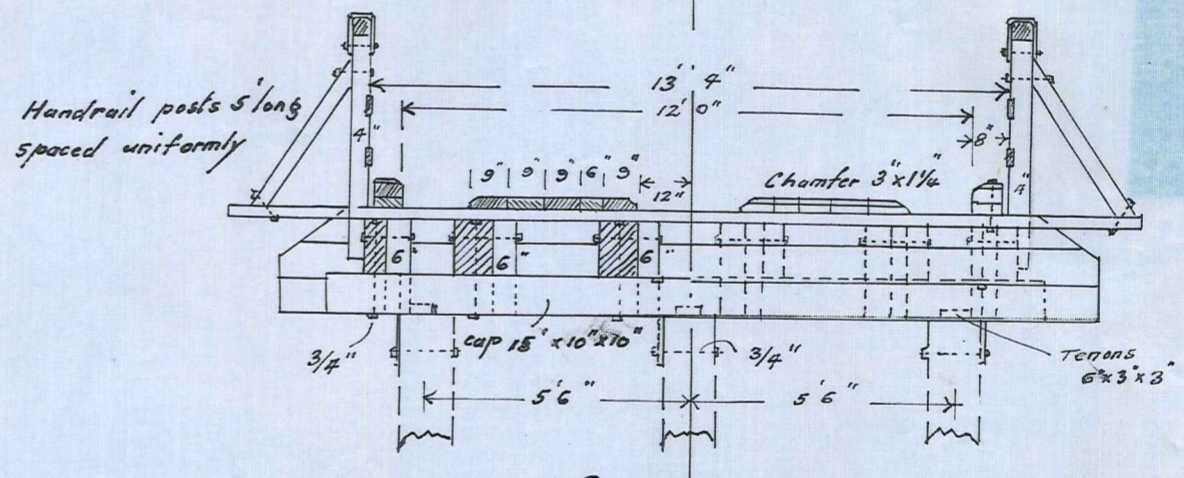
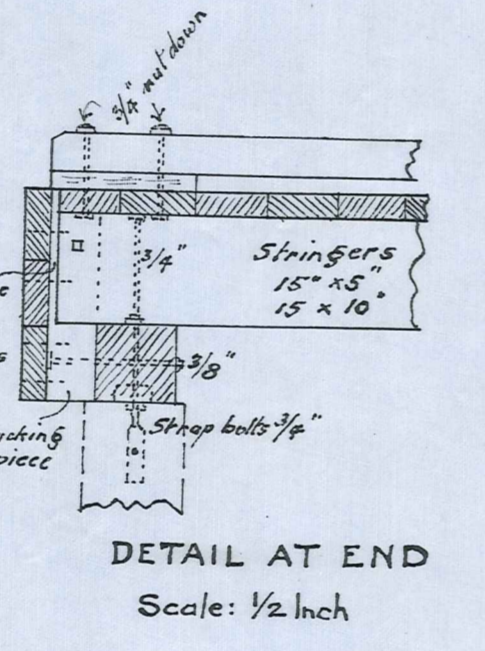
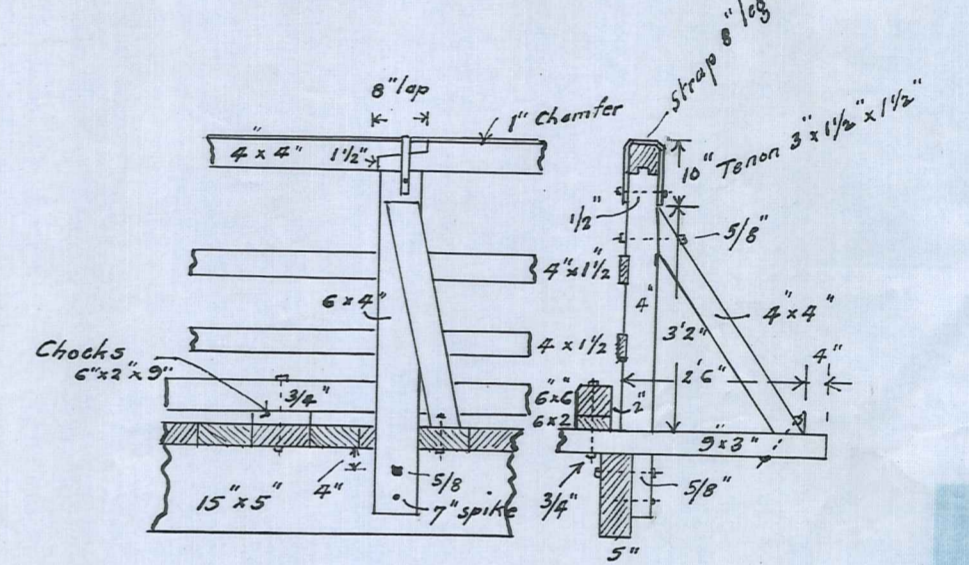


MANIOTOTO COUNTY
 COGAN'S BRIDGE
 PUKETOI TO PATEAROA ROAD

Scale: 10 Feet to an Inch

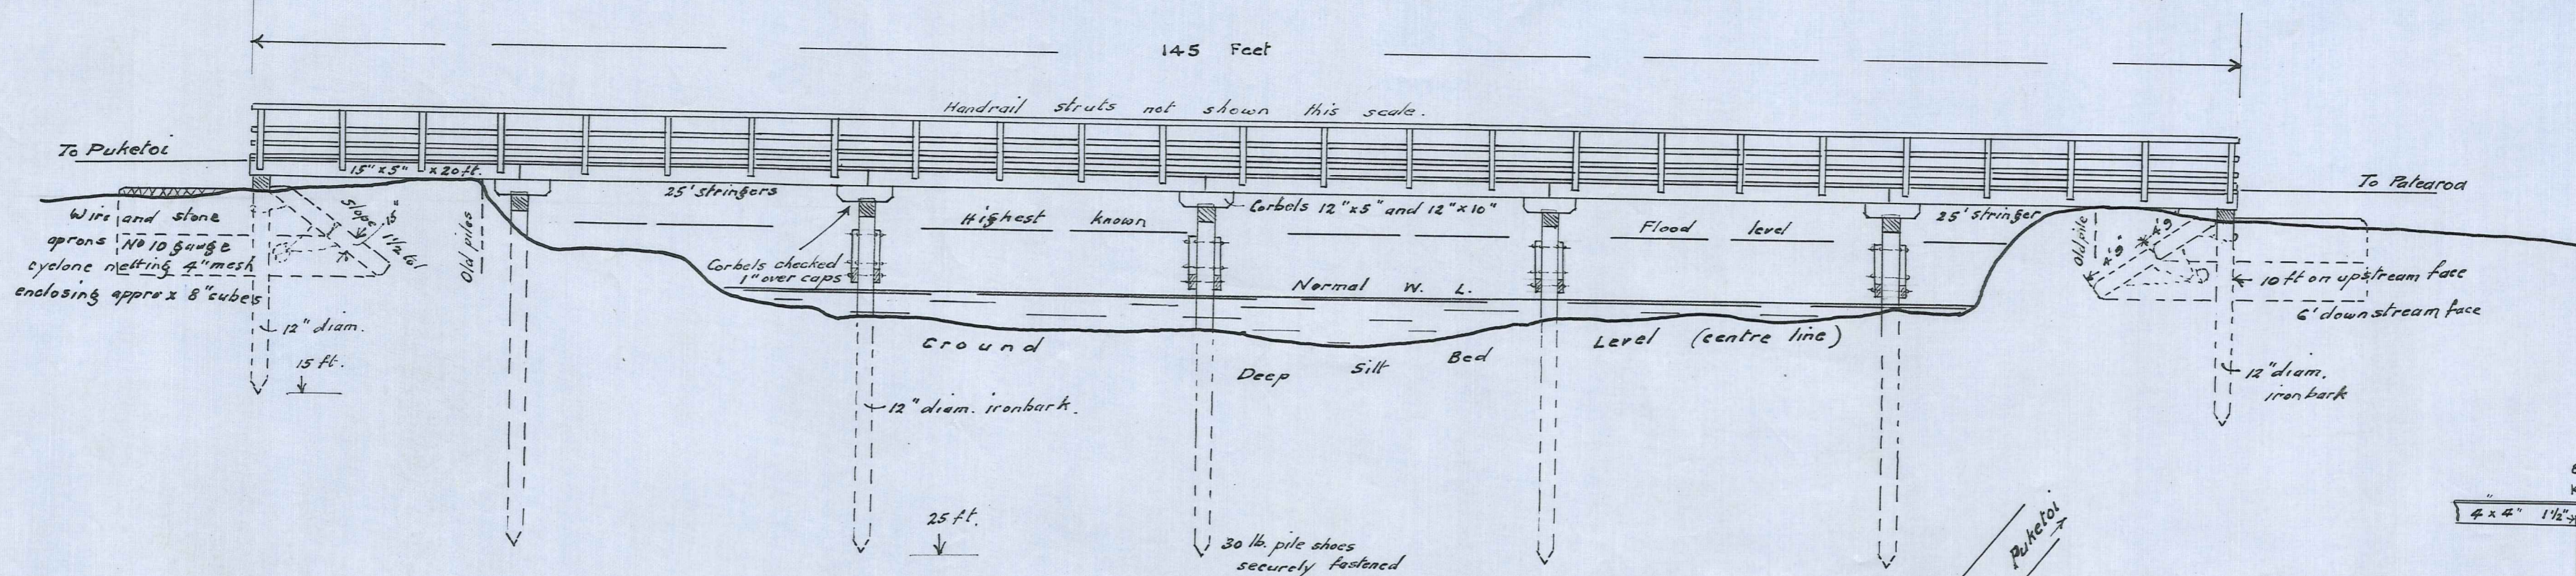

M.C.C. 072