
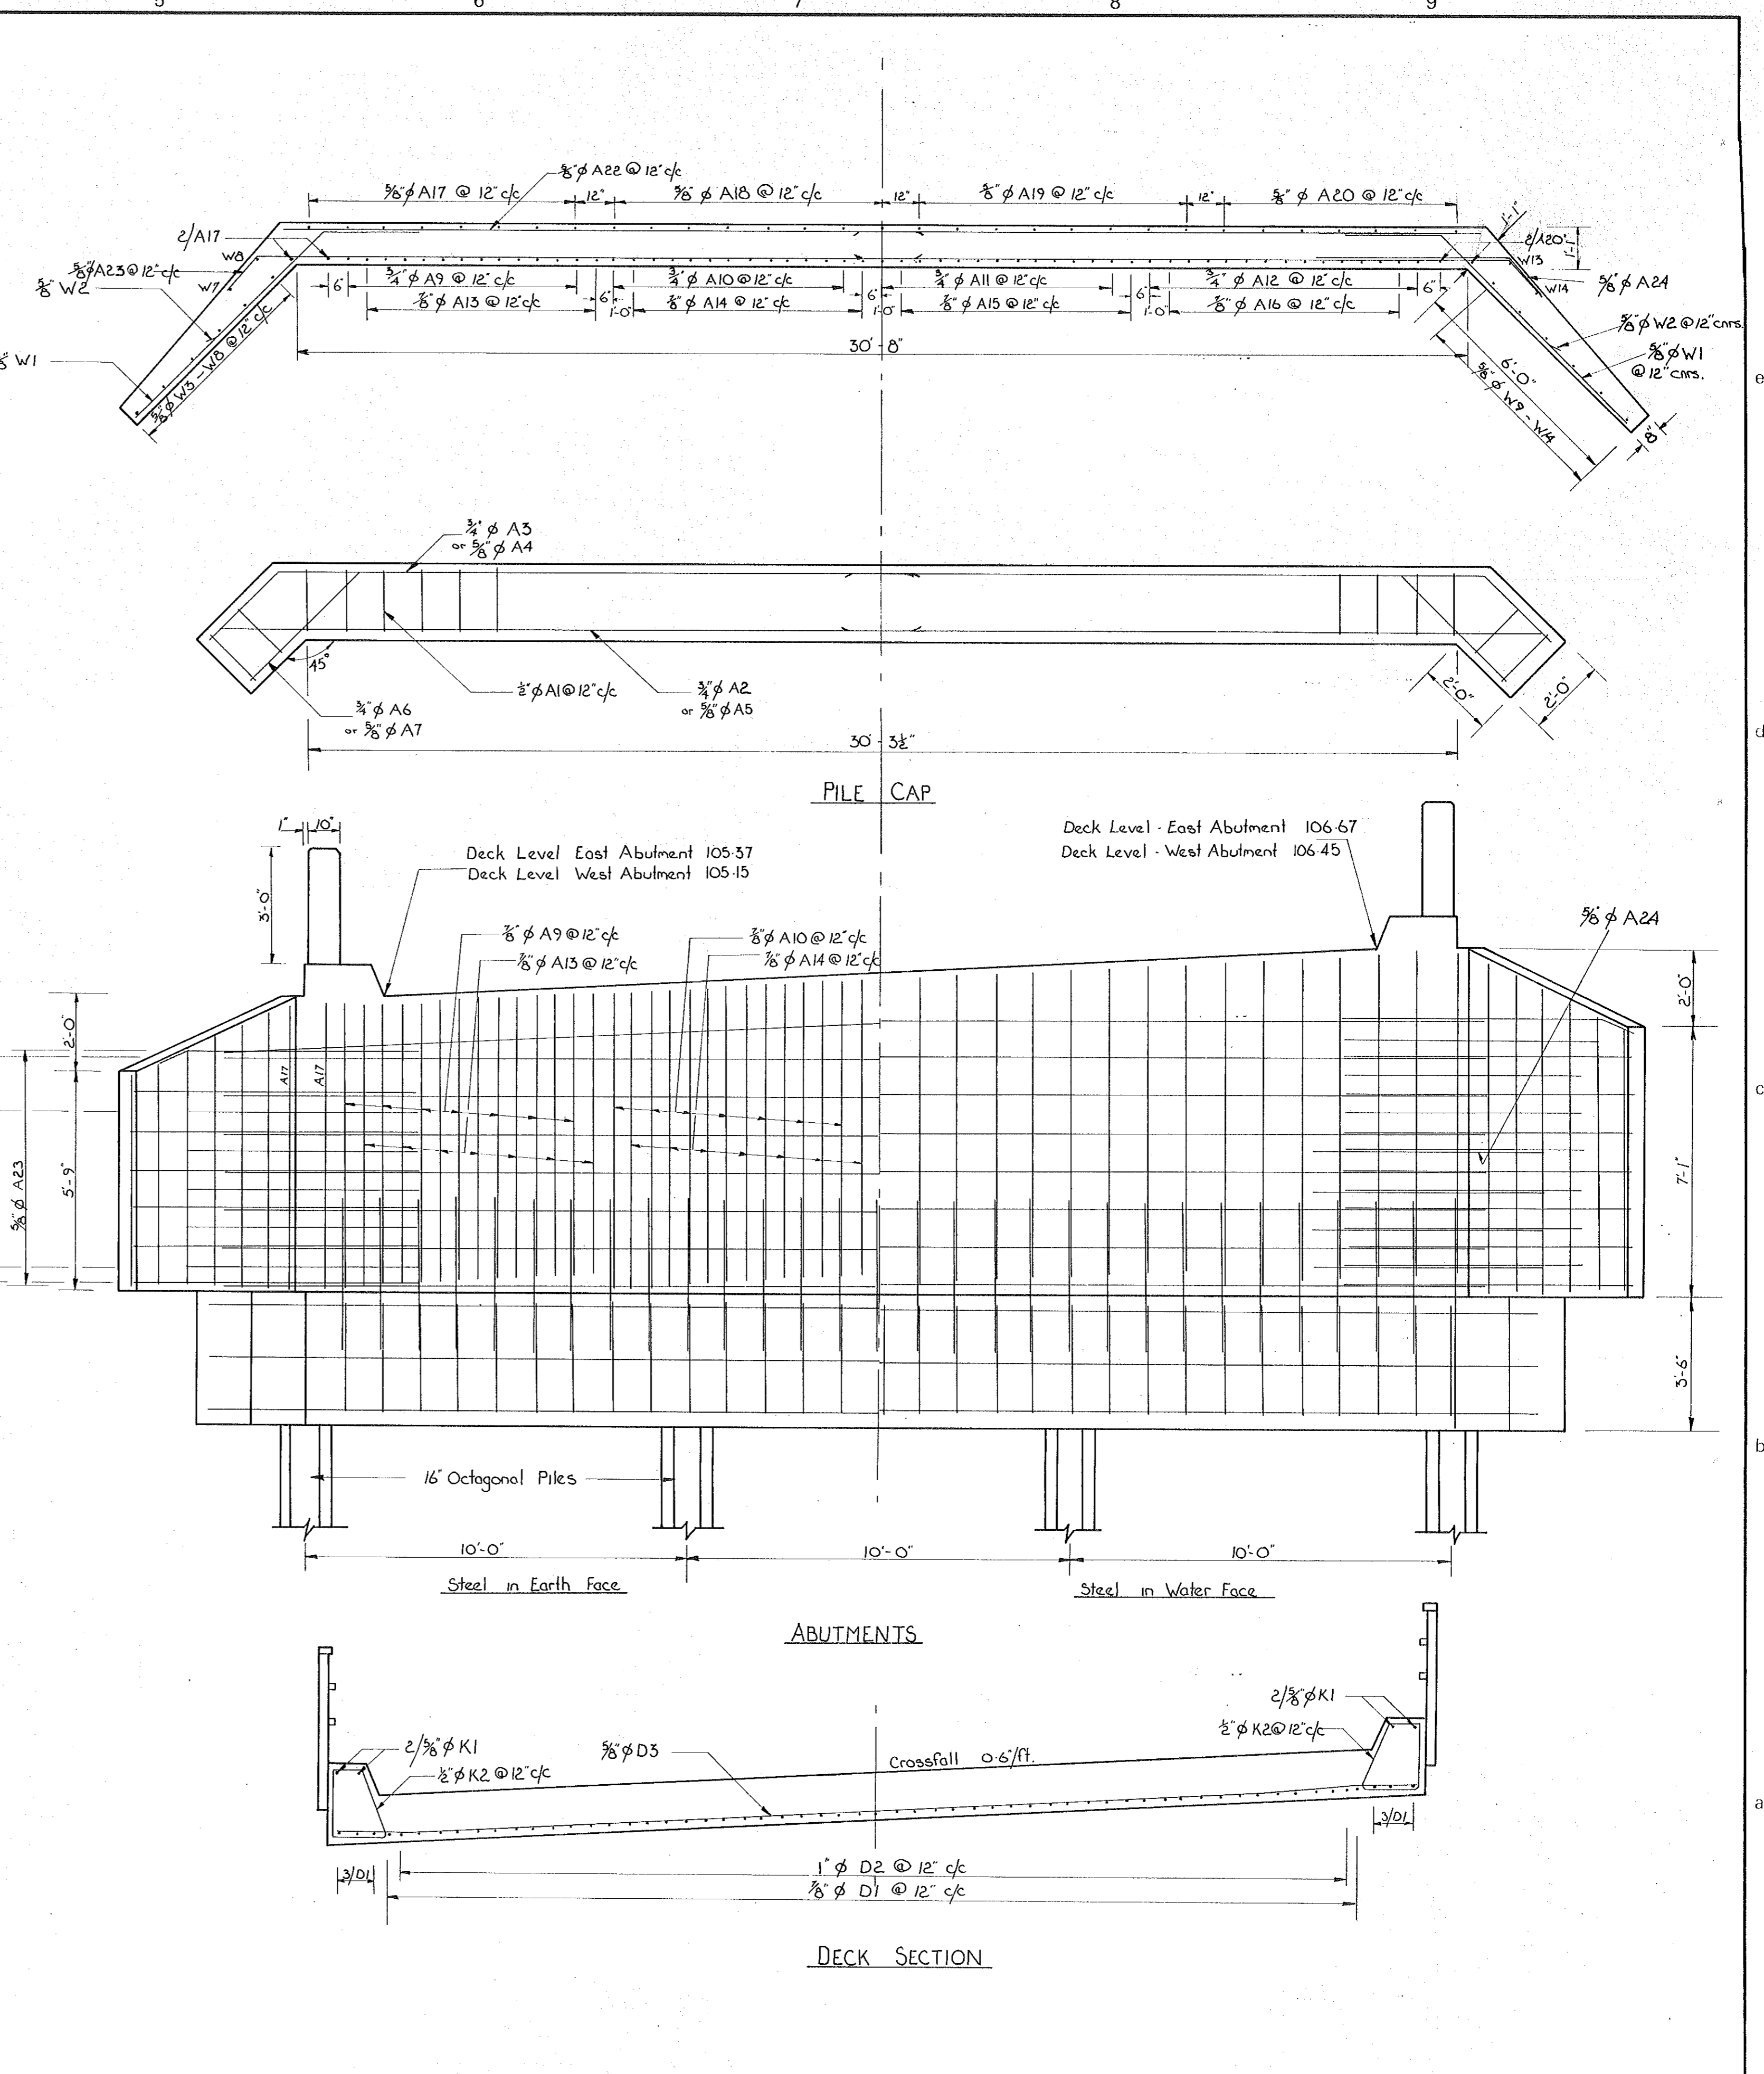


ORIGINAL SIZE mm INCHES

300
200
100
0

12
11
10
9
8
7
6
5
4
3
2
1
0

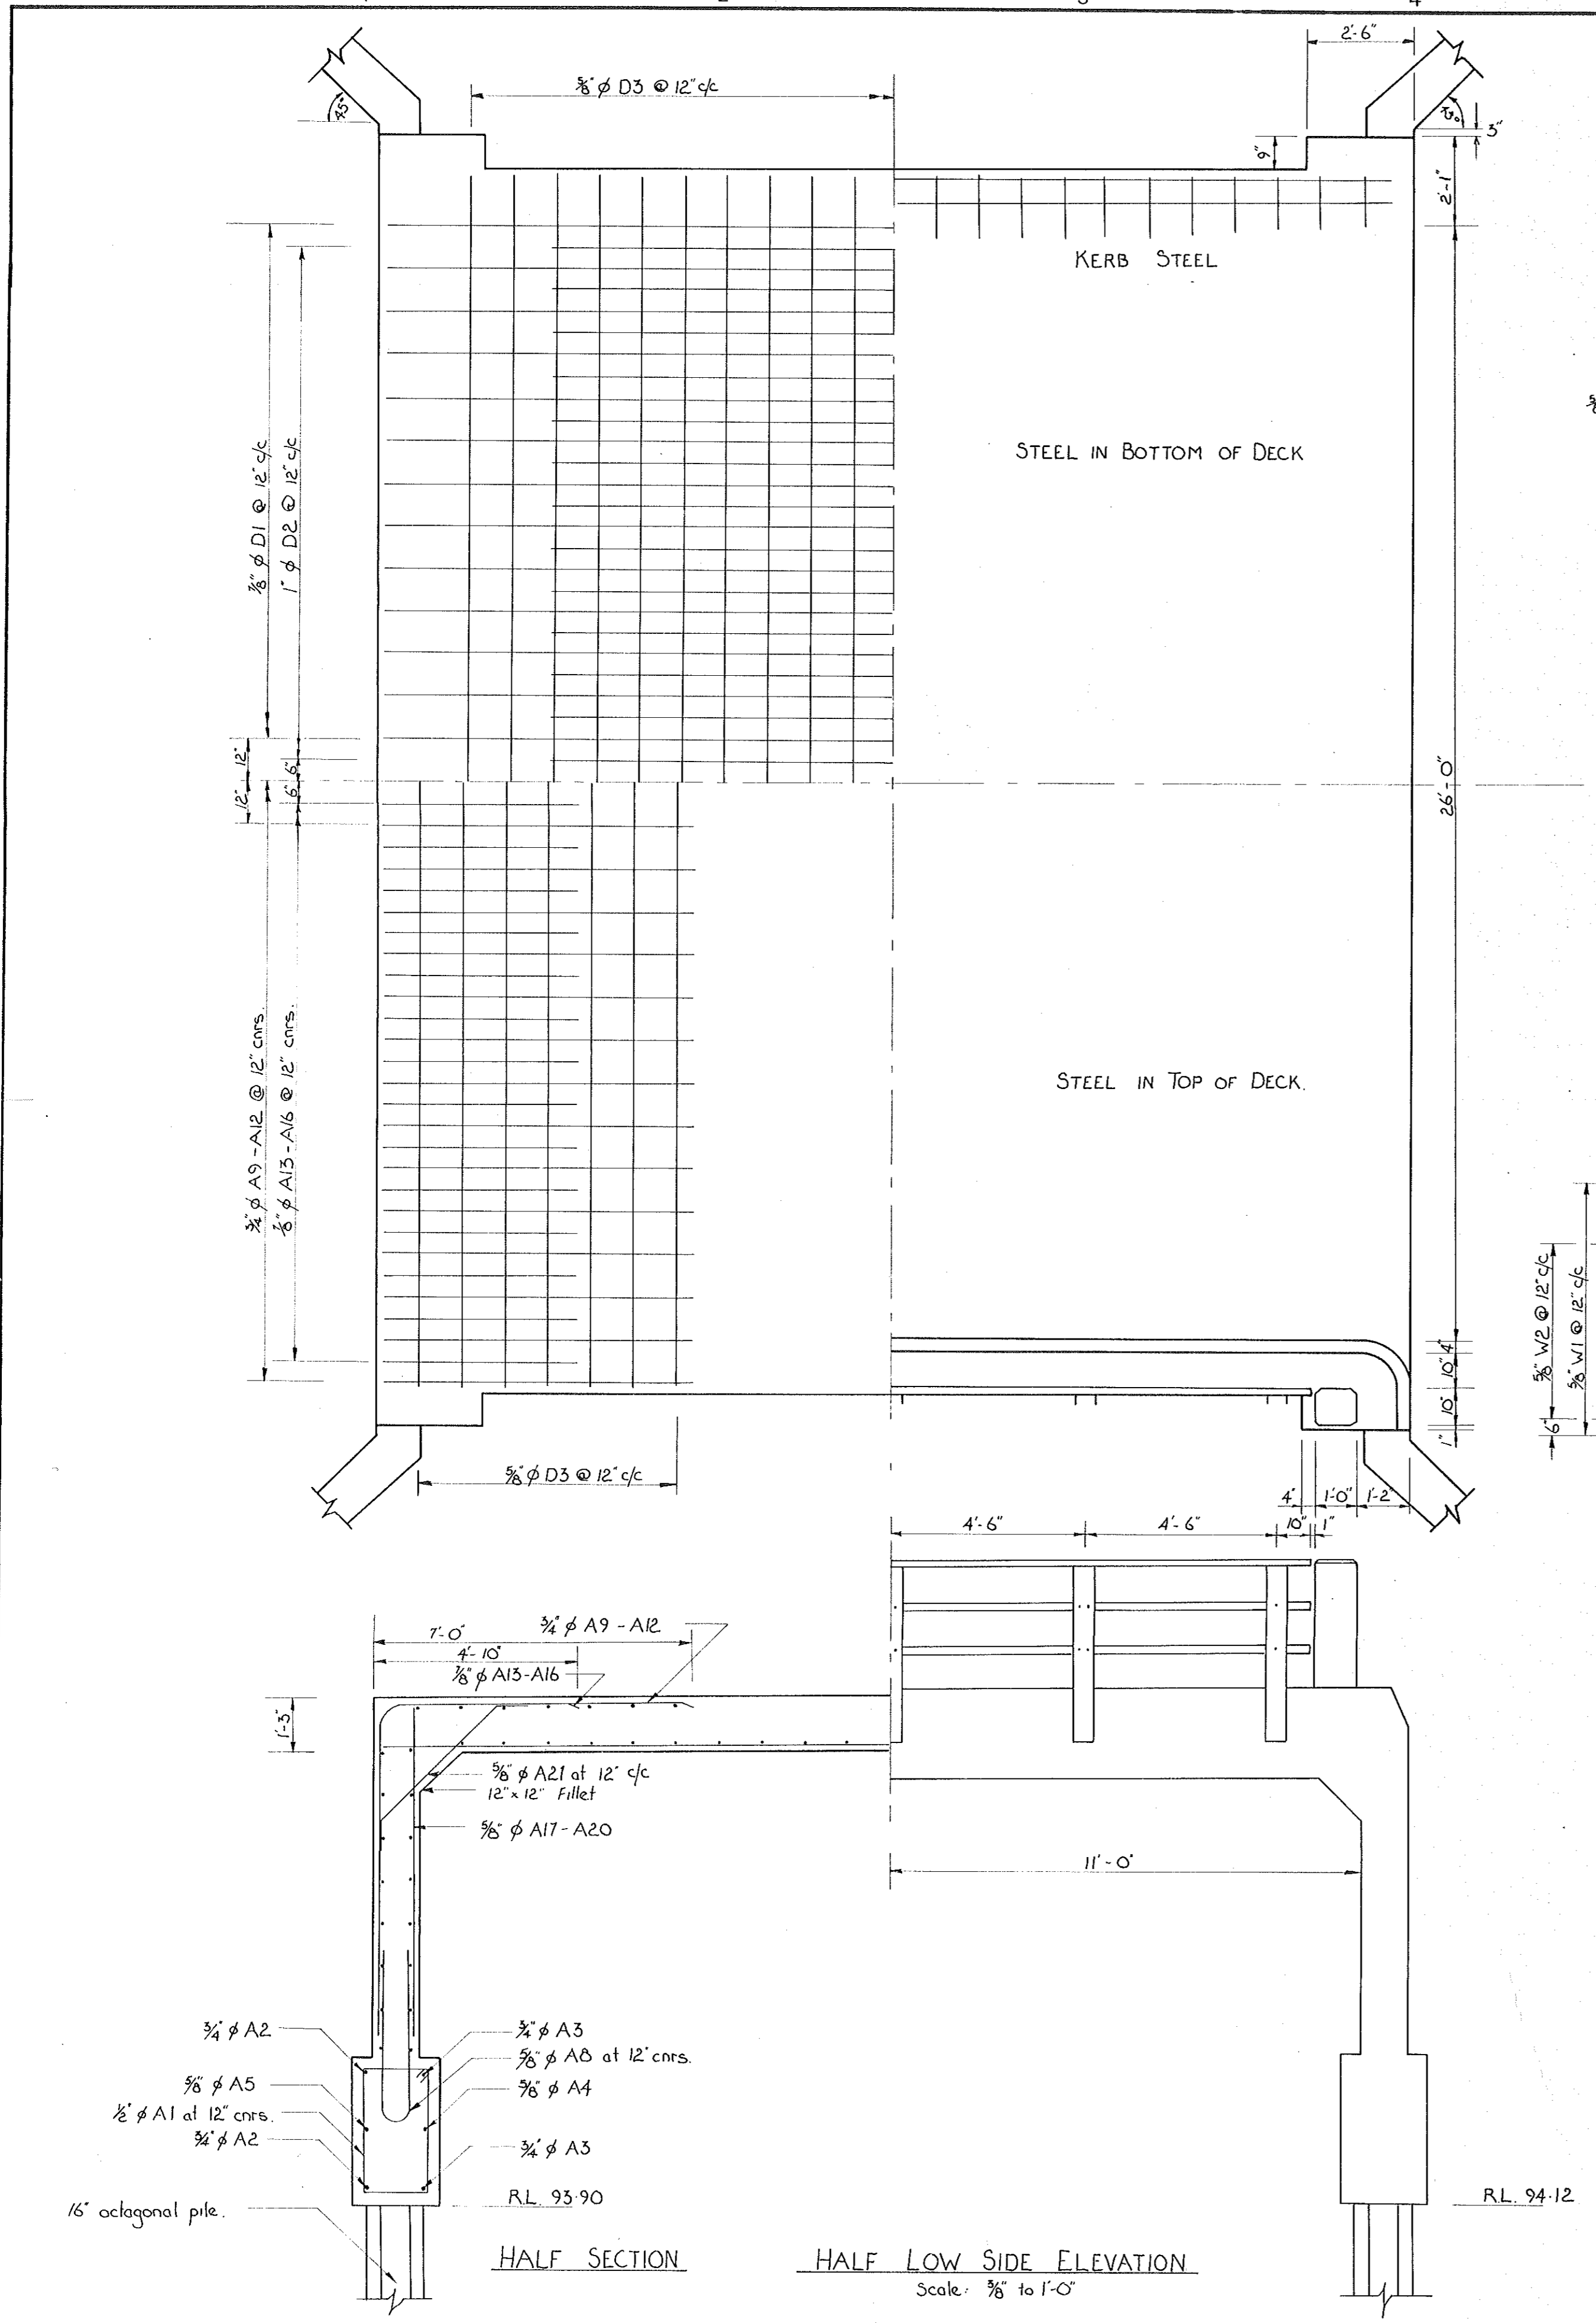

DUFFILL WATTS & KING LTD.
CONSULTING CIVIL & STRUCTURAL ENGINEERS
DUNEDIN INVERCARGILL BALCLUTHA

VINCENT
COUNTY COUNCIL

CONROYS CREEK BRIDGE
CONROYS ROAD

AMENDMENTS				NAME		DATE	JOB NO.	Sheet No	
NO.	BY	DATE	Appvd.	Surveyed	M.J. Blake	Oct 1974	7386	2 of 3 sheets	
				Drawn	G. Yates	Dec. "			
				Calculations	B.B.N.	" "			
				Traced	B.E.T.	" "			
				Checked		" "			
				Approved		Jan 75	File B/2	L.B. 93	F.B. —

