


—PLAN—
Scale:— 80 ft. to inch.

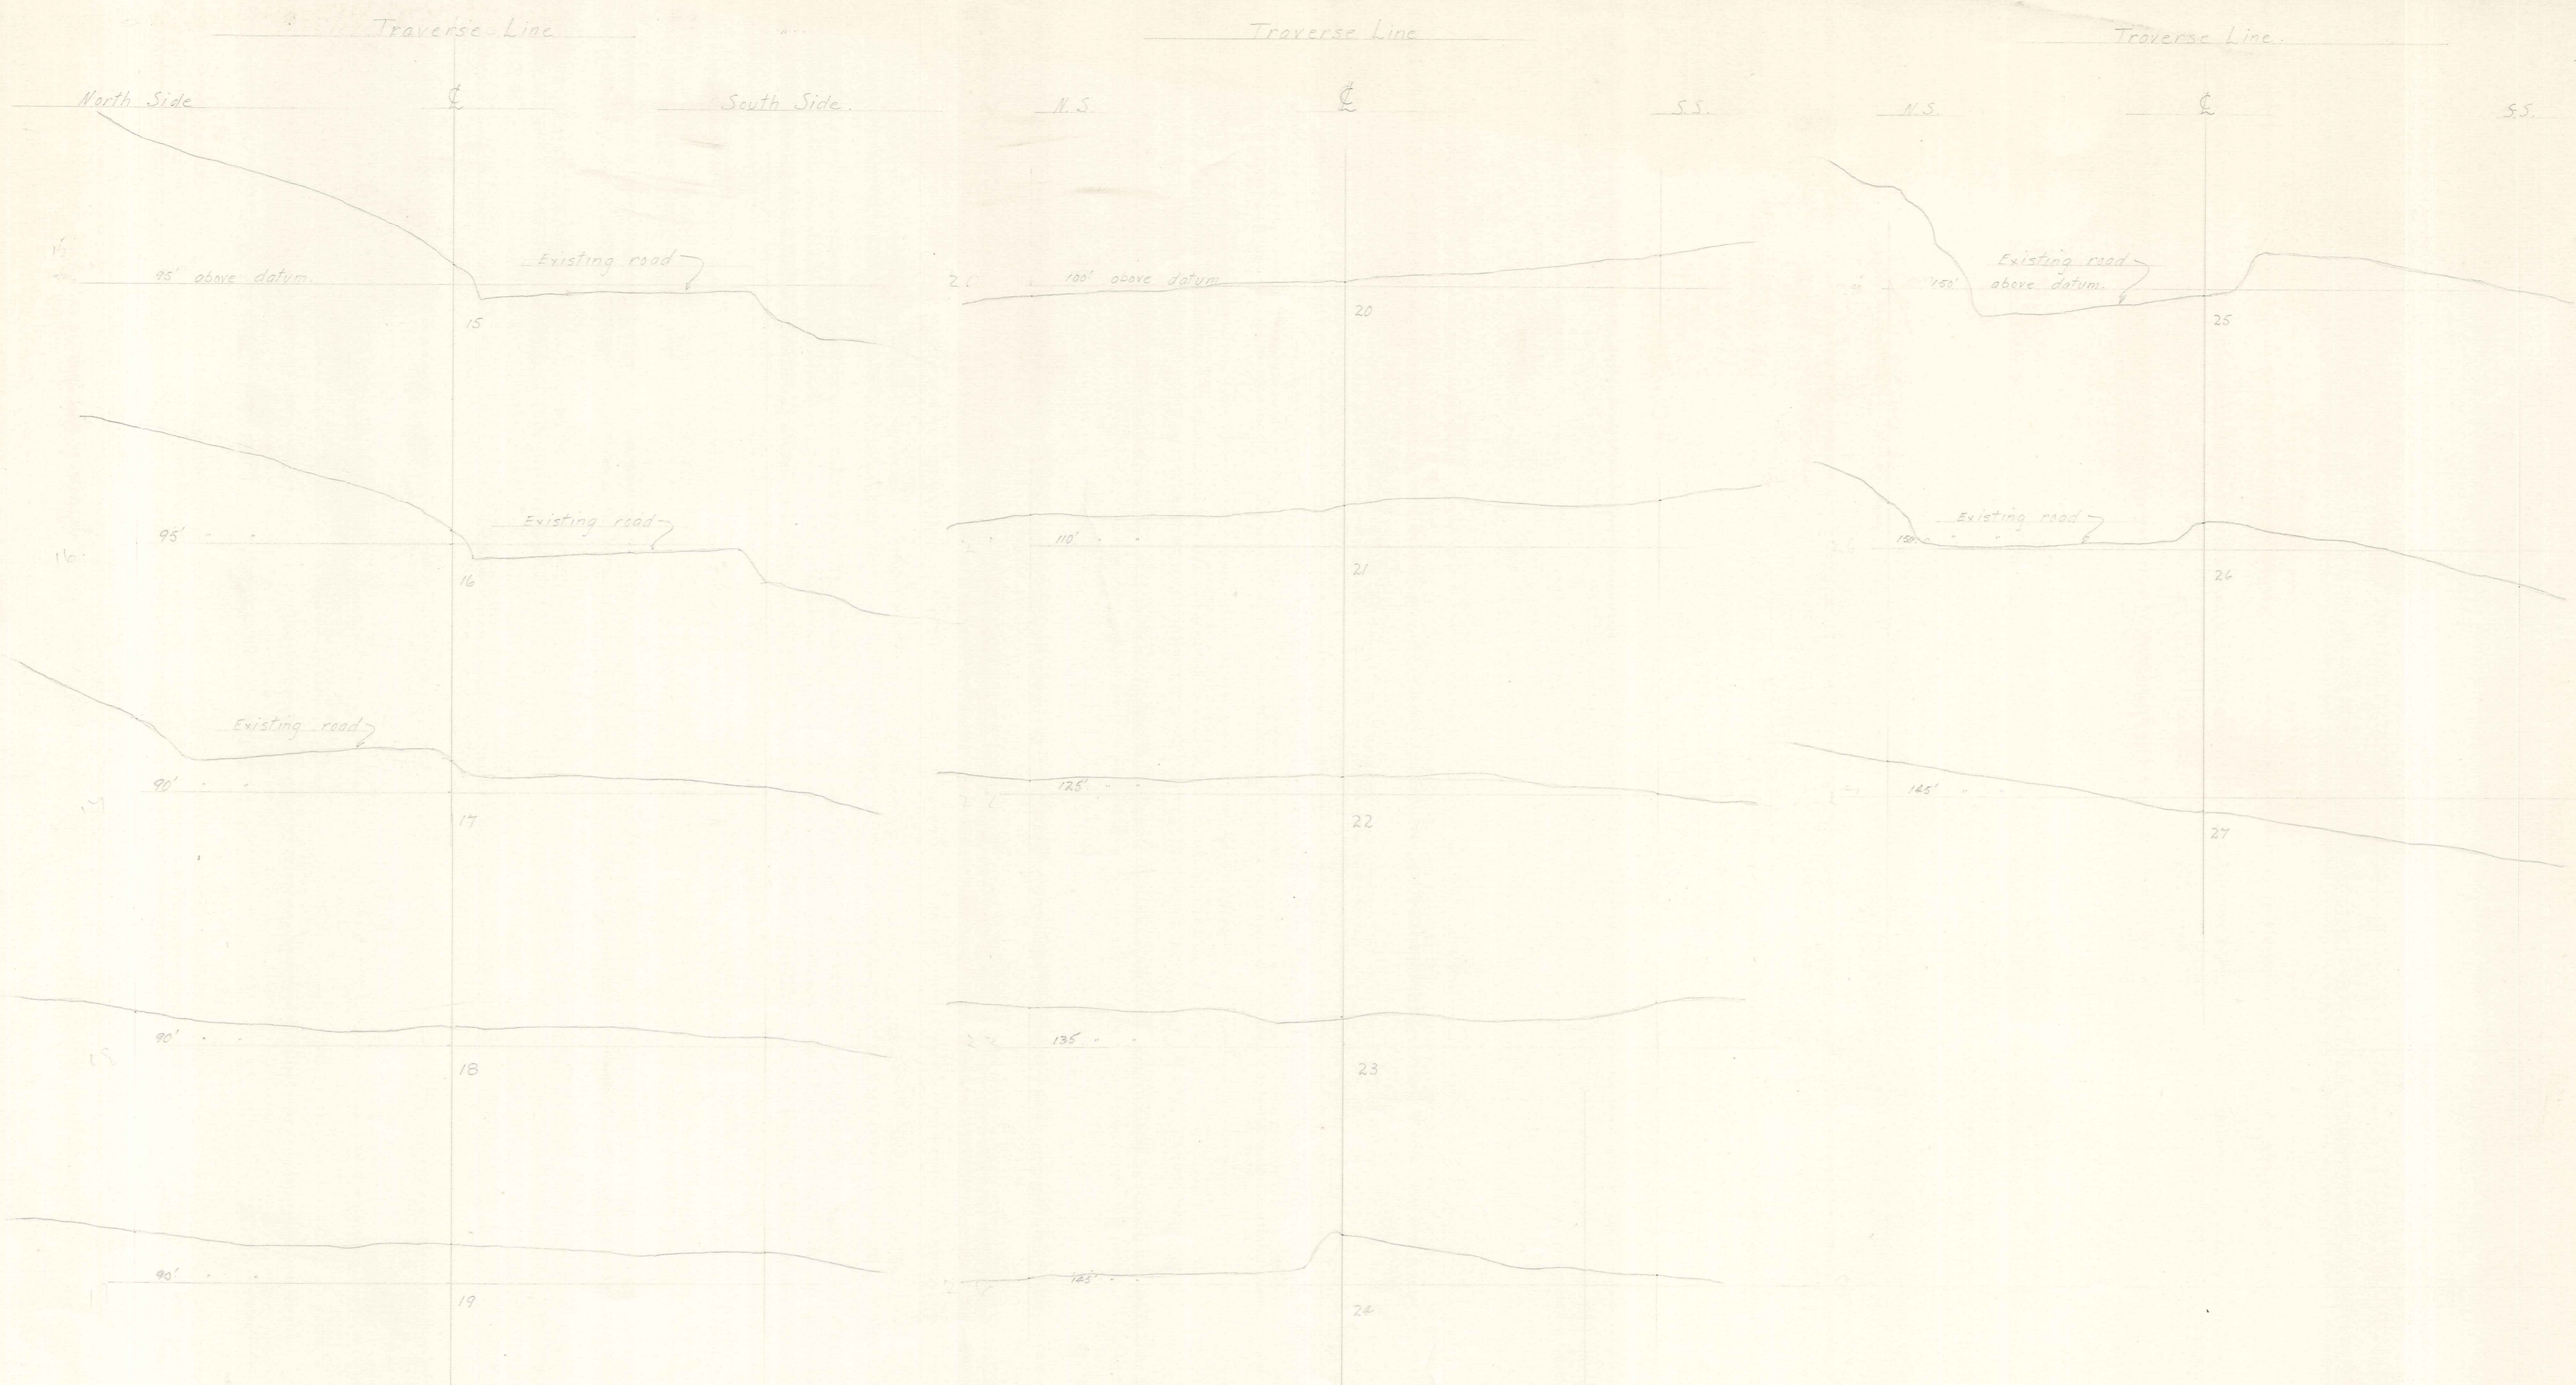

— CROSS SECTIONS —

Scale: 10ft to 1inch

INDEPENDENT COUNTY COUNCIL


CRAWFORDS ROAD

GALLOWAY
(MOA CREEK)

COUNTY ENGINEER

No. 20A/17

— PROFILE —

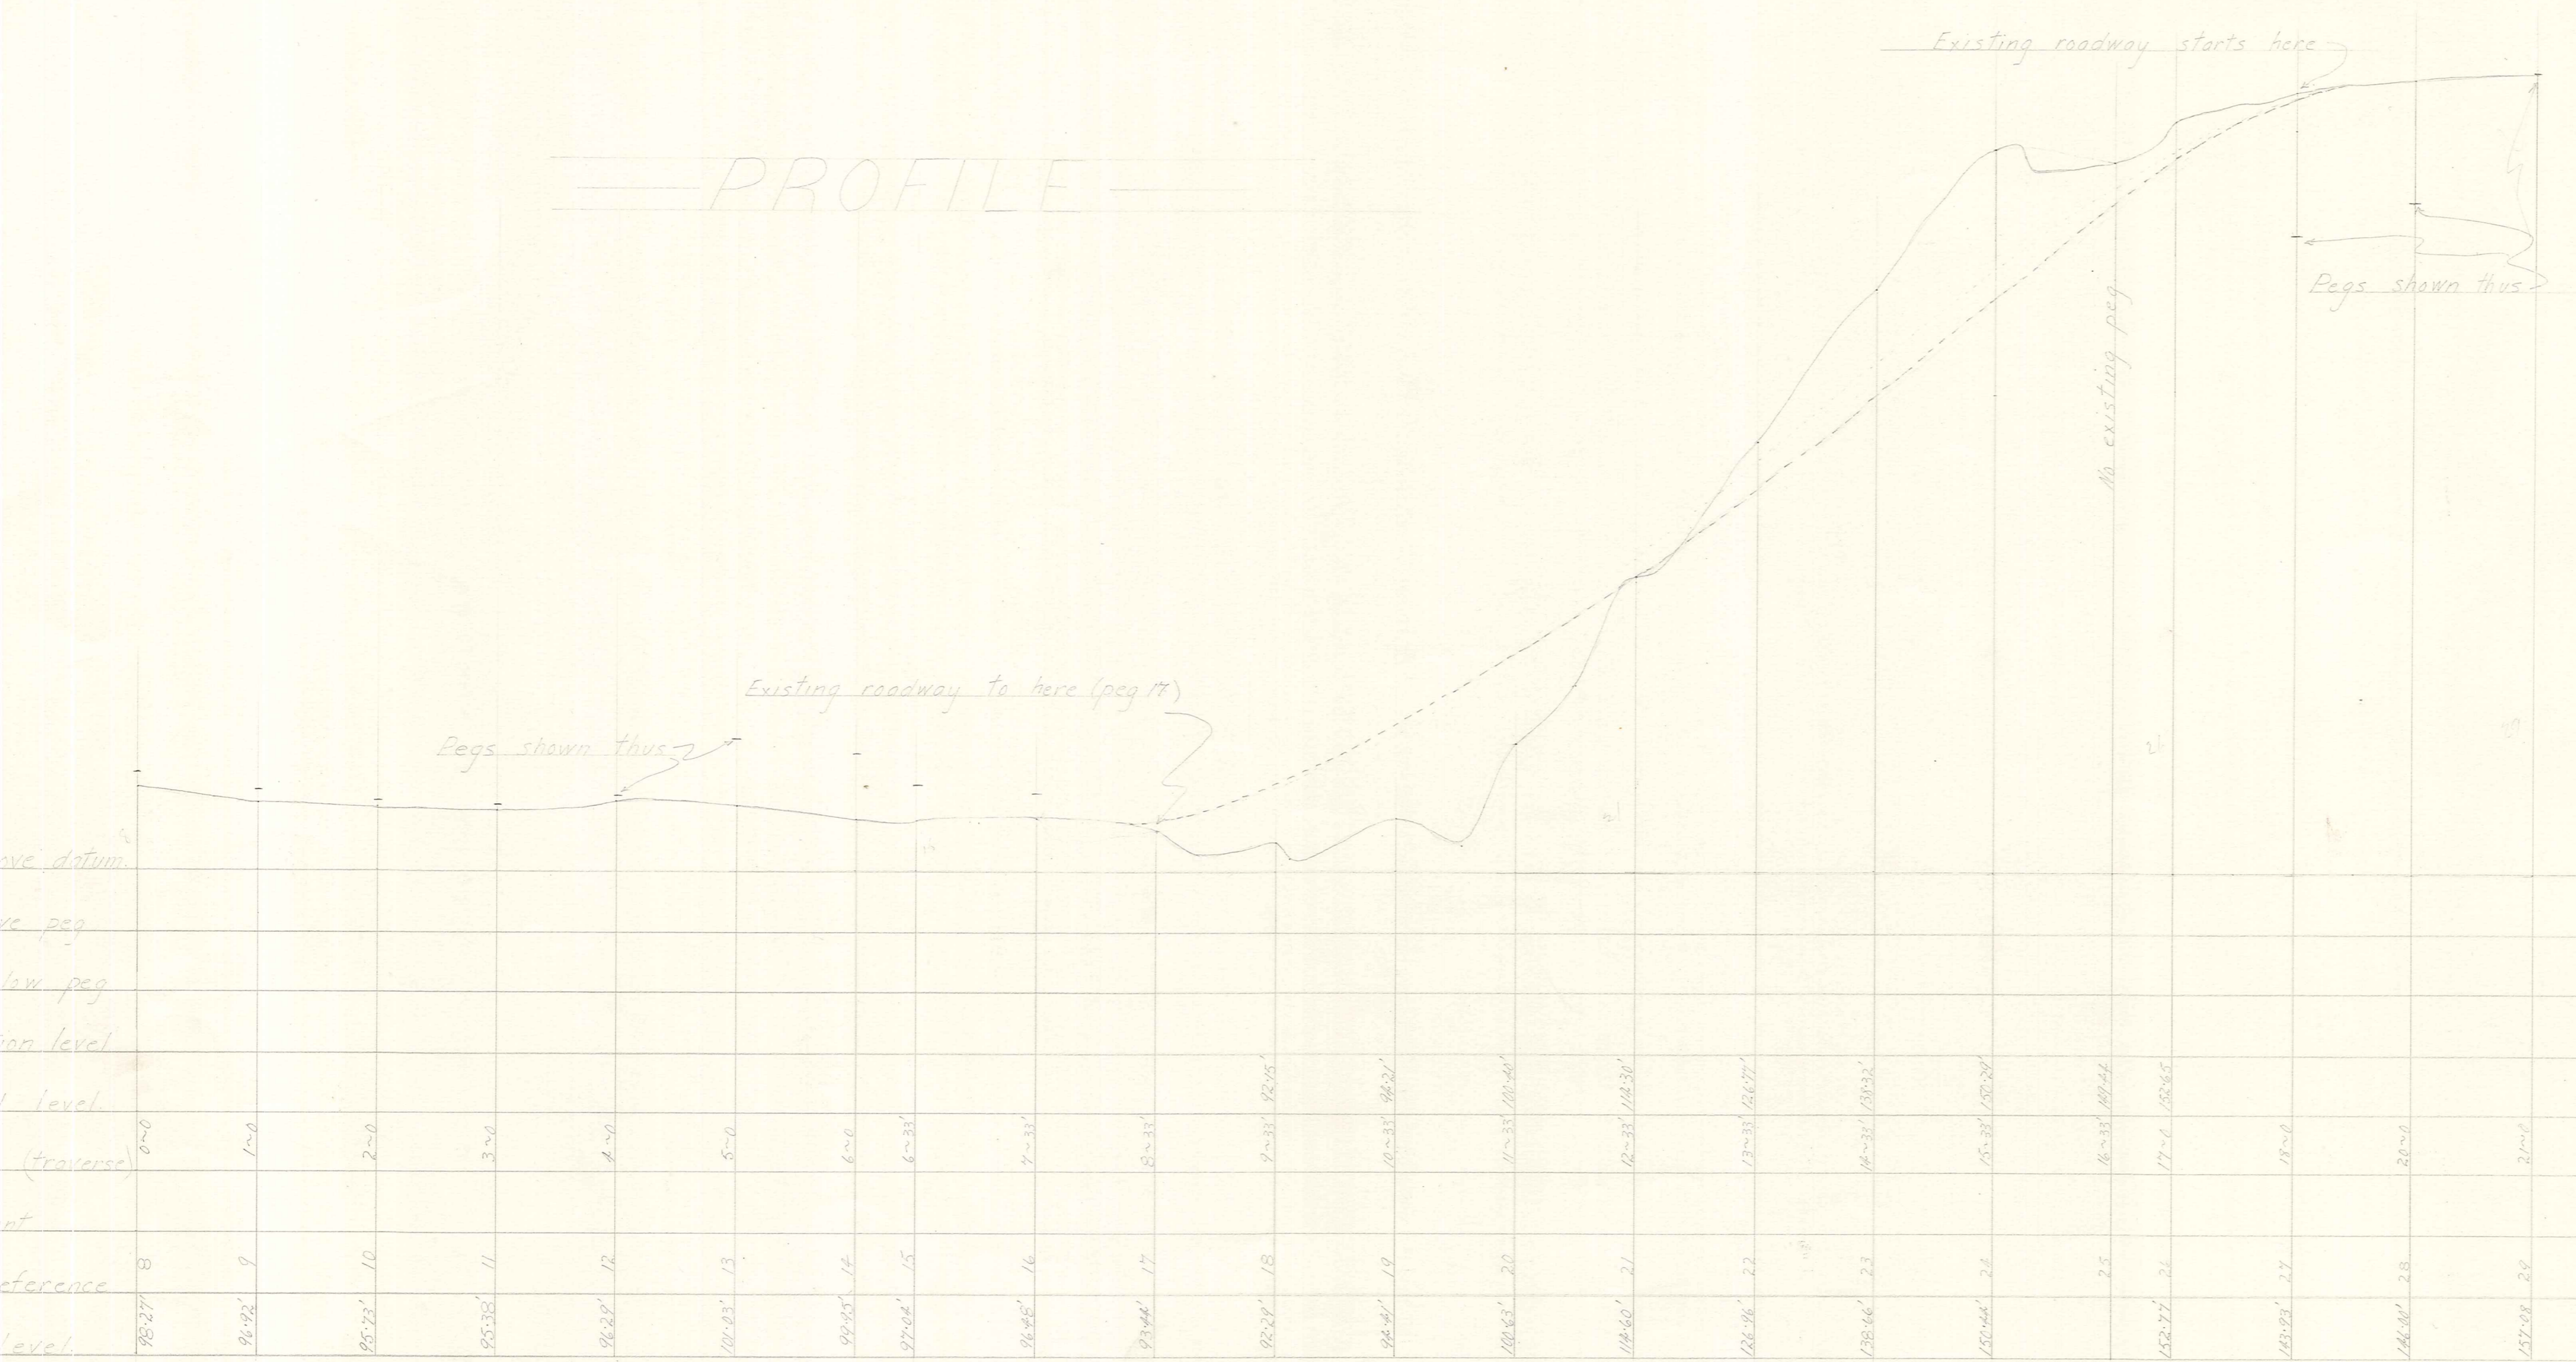

— LONGITUDINAL SECTION —

Scales:— Horizontal 1ch to 1inch.
Vertical 10ft to 1inch.