

Scale: 1 in = 10 ft


VINCENT
COUNTY COUNCIL

CROMWELL LOWBURN BYPASS
X - SECTIONS

AMENDMENTS					NAME	DATE
No.	By	Date	Description	Apprd.		
					G.L. Dillon	Aug 65
					"	"
					"	"
					N. Standish	Sept 65
					"	"
					"	"

DUFFILL, WATTS & KING
CONSULTING CIVIL & STRUCTURAL ENGINEERS
DUNEDIN & INVERCARGILL N.Z.

File 4/16
L. Bk. 209
F. Bk.
JOB No. 4568/3
Sheet of Sheets

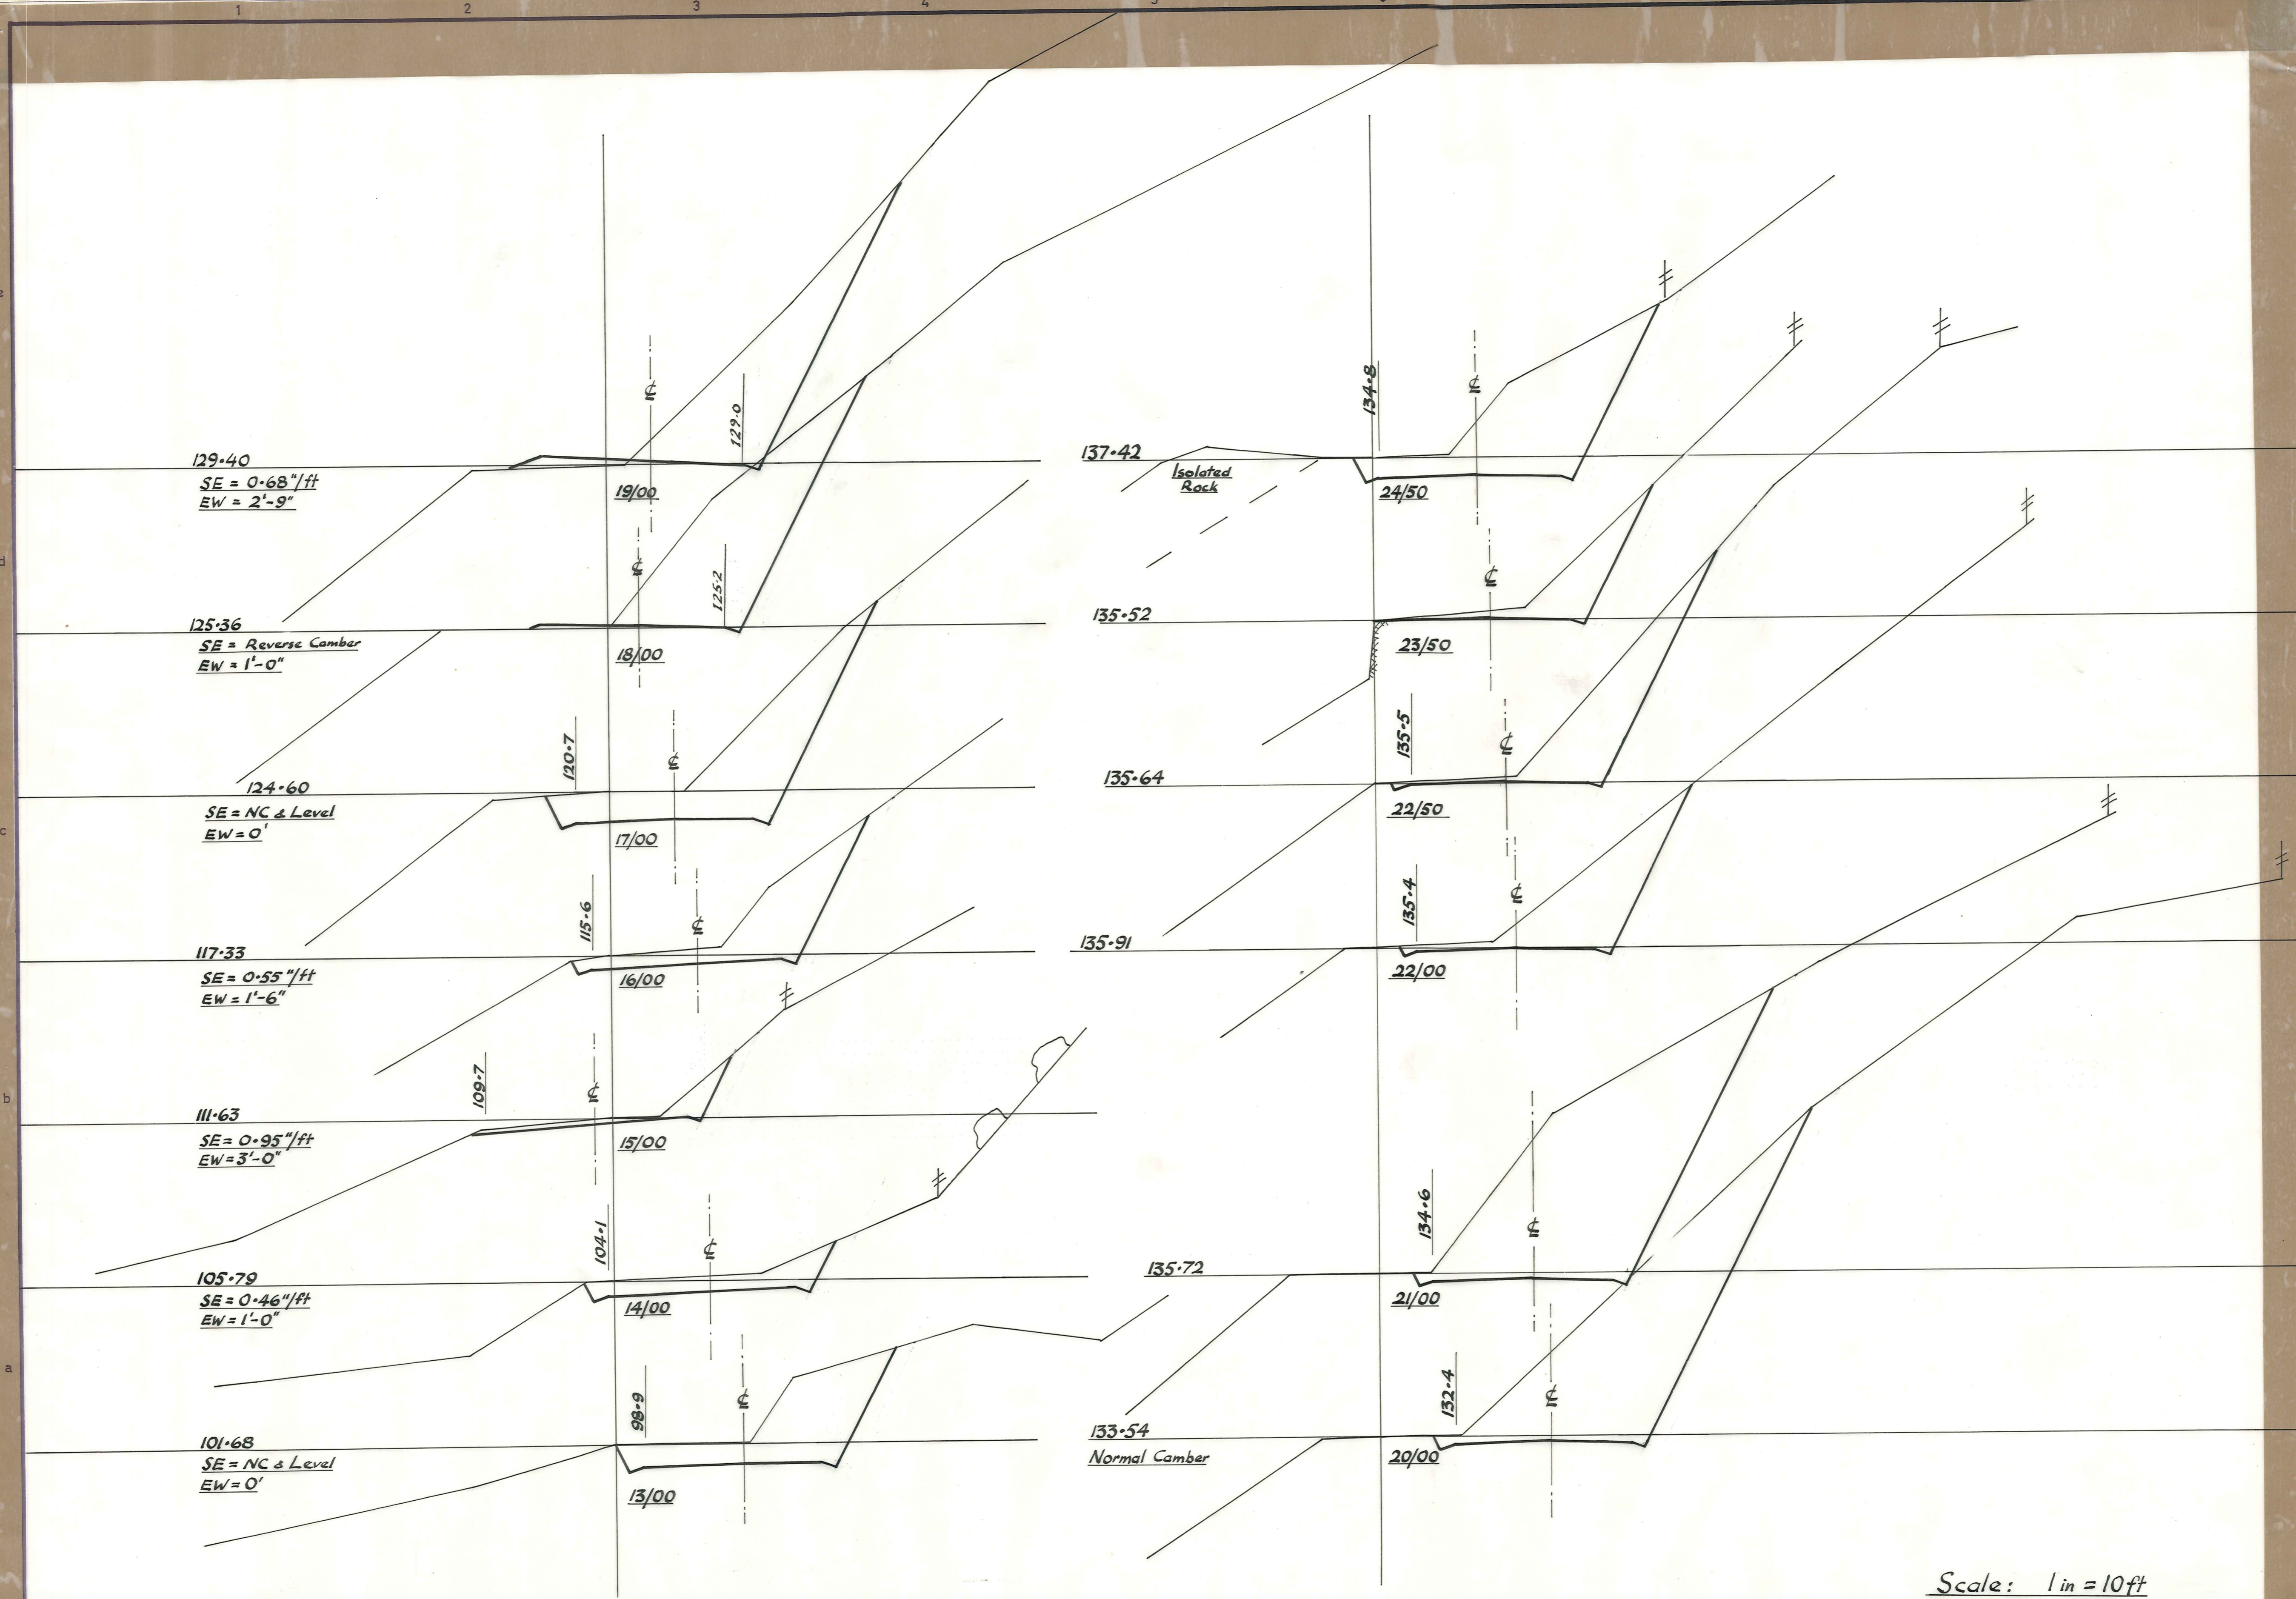

Scale: 1 in = 10 ft

VINCENT
COUNTY COUNCIL

CROMWELL LOWBURN BYPASS
X-SECTIONS

AMENDMENTS				NAME	DATE
No.	By	Date	Description		
				G. Dillon	Aug 65
				"	"
				"	"
				N. Standish	Sept 65


DUFFILL, WATTS & KING
CONSULTING CIVIL & STRUCTURAL ENGINEERS
DUNEDIN & INVERCARGILL N.Z.

File
4/46
L. Bk.
209
F. Bk.

JOB No.

4568/4

Sheet of Sheets

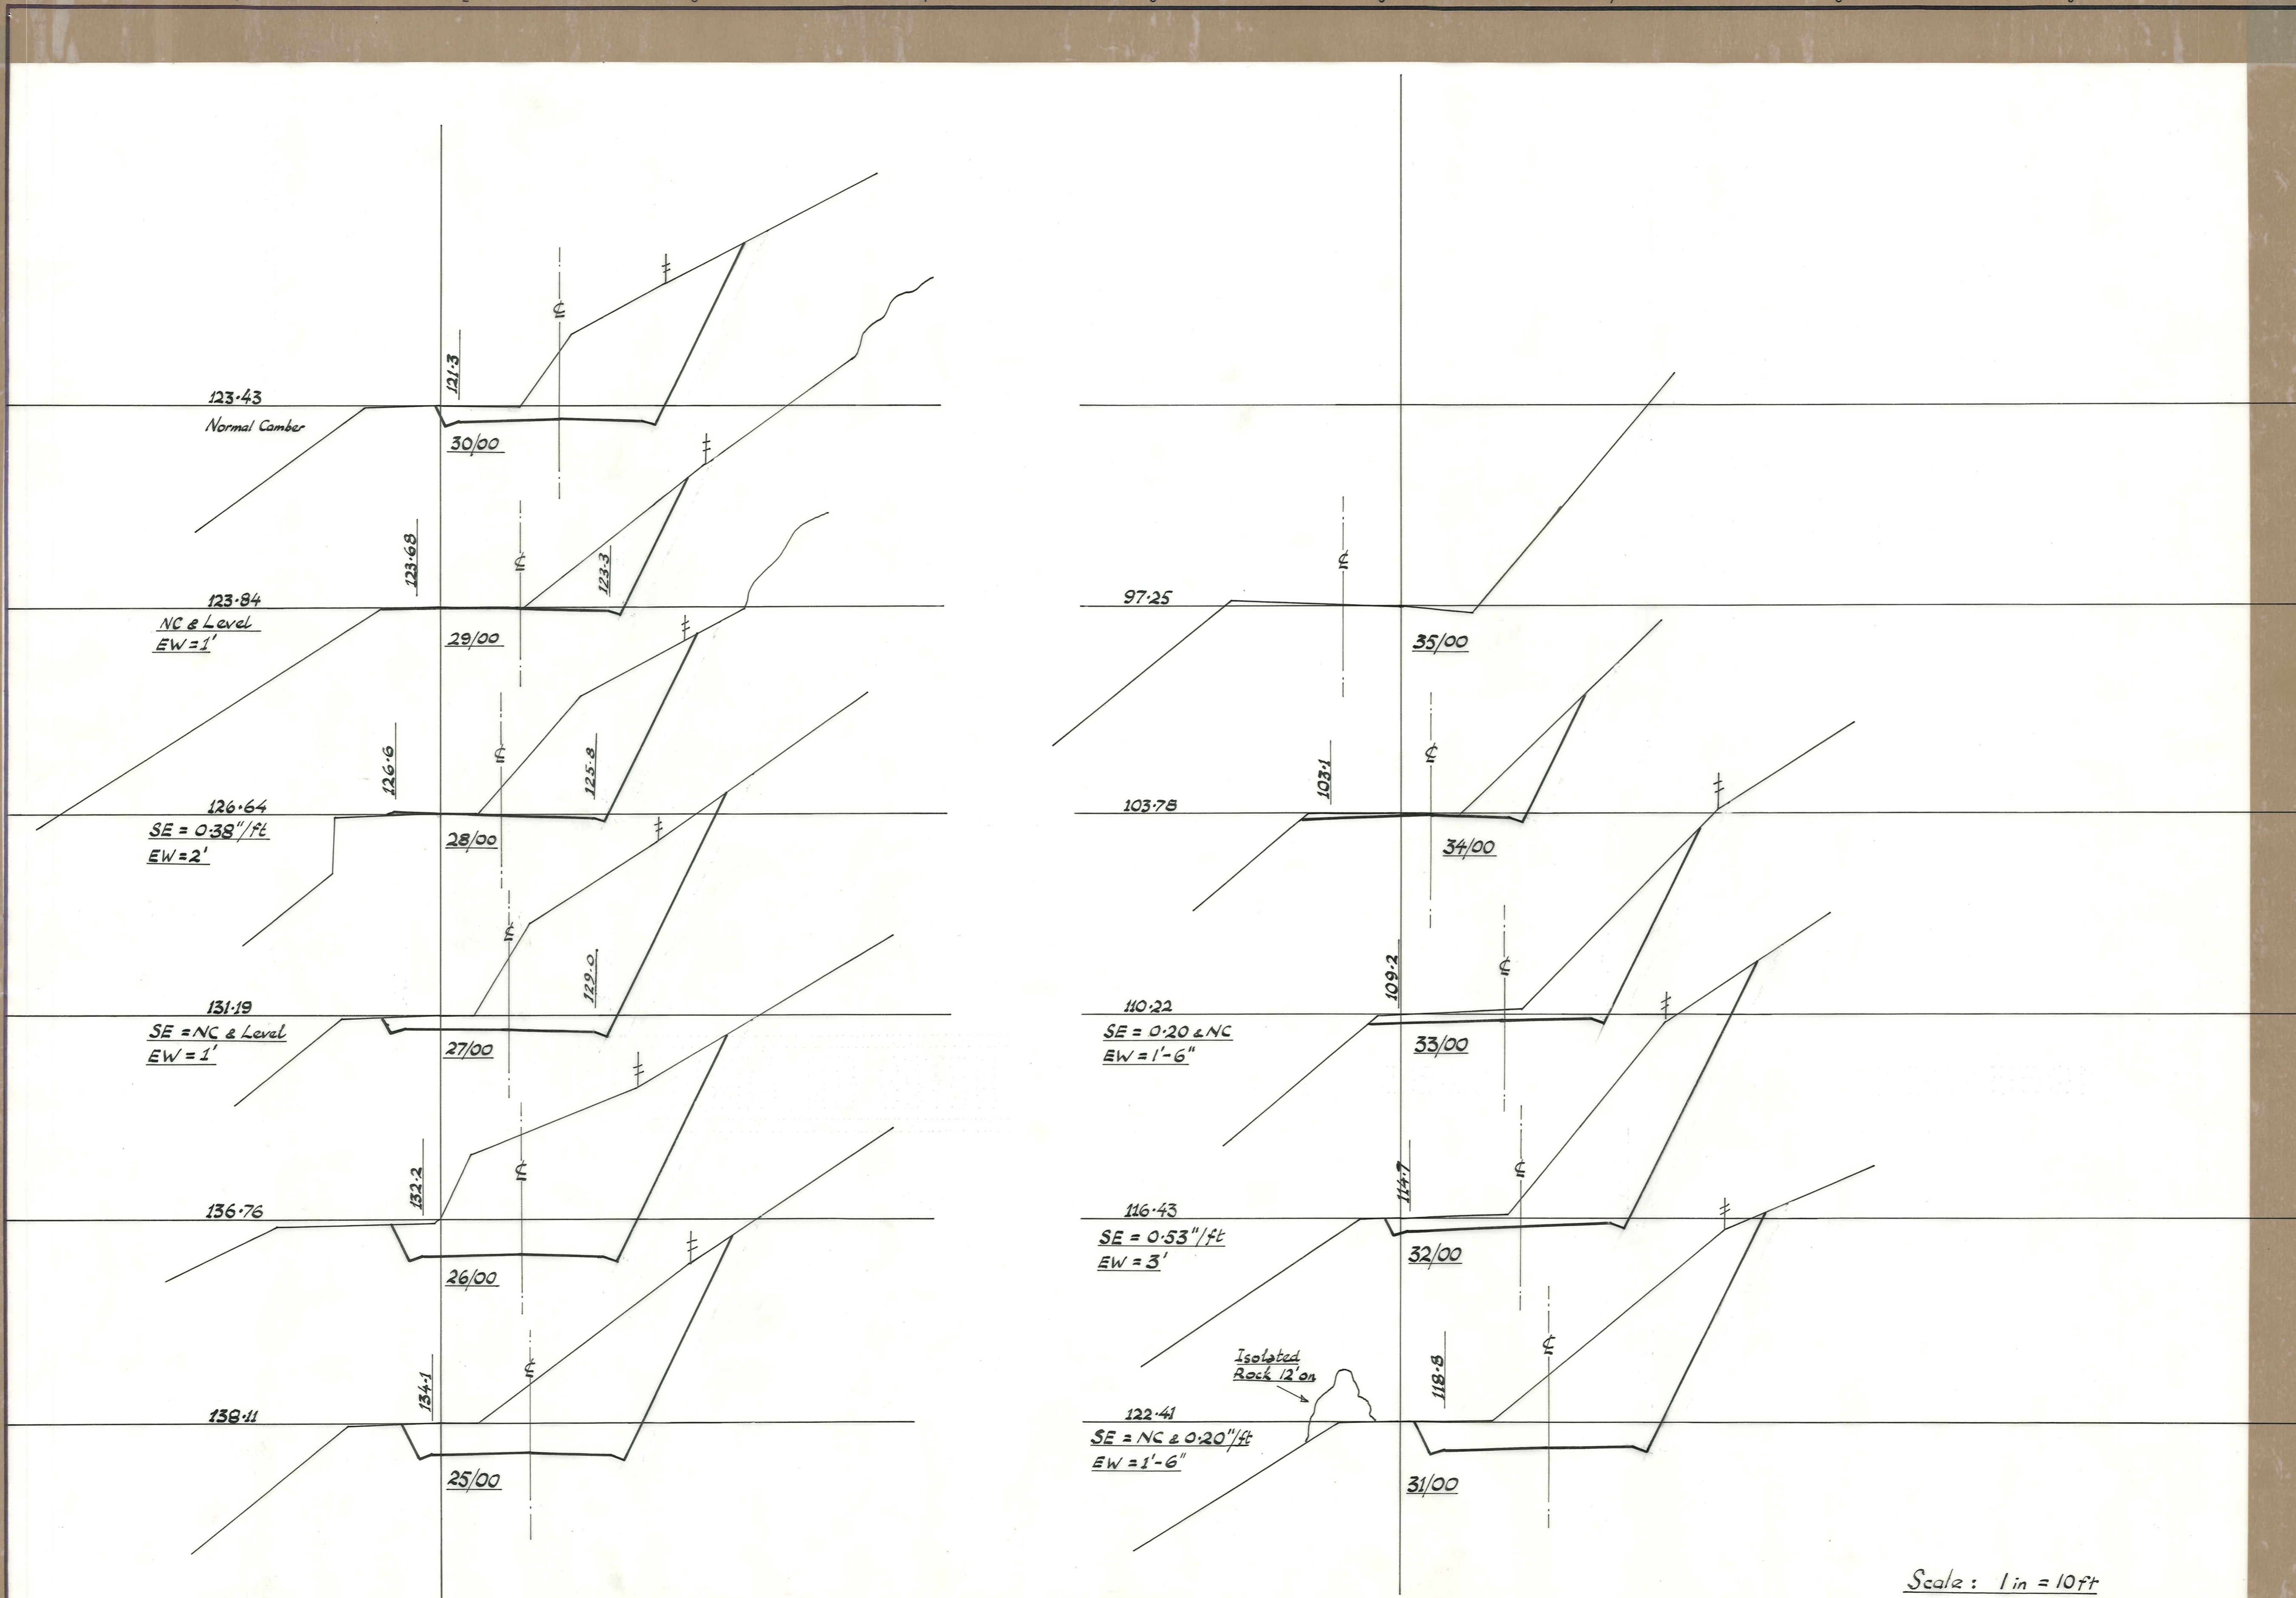

Scale: 1 in = 10 ft

VINCENT
COUNTY COUNCIL

CROMWELL LOWBURN BYPASS
X - SECTIONS

AMENDMENTS					NAME	DATE
No.	By	Date	Description	Apprd.		
					G.I. Dillon	Aug 65
					N. Standish	Sept 65

DUFFILL, WATTS & KING
CONSULTING CIVIL & STRUCTURAL ENGINEERS
DUNEDIN & INVERCARGILL N.Z.

File 4/46
L. Bk. 209
F. Bk.

JOB No. 4568/5
Sheet of Sheets