

DAM SITE-CONROY'S CREEK-AT-MUIR'S FLAT.

SHEET NO 1




CONTOUR PLAN OF RESERVOIR SITE.

SCALE - 3 CHAINS TO AN INCH

NOTE
 AREA OF RESERVOIR 31 ACRES, (approx)
 CAPACITY OF " 23,500,000 CUBIC FEET, (approx)

REDUCED LEVELS
 DISTANCES

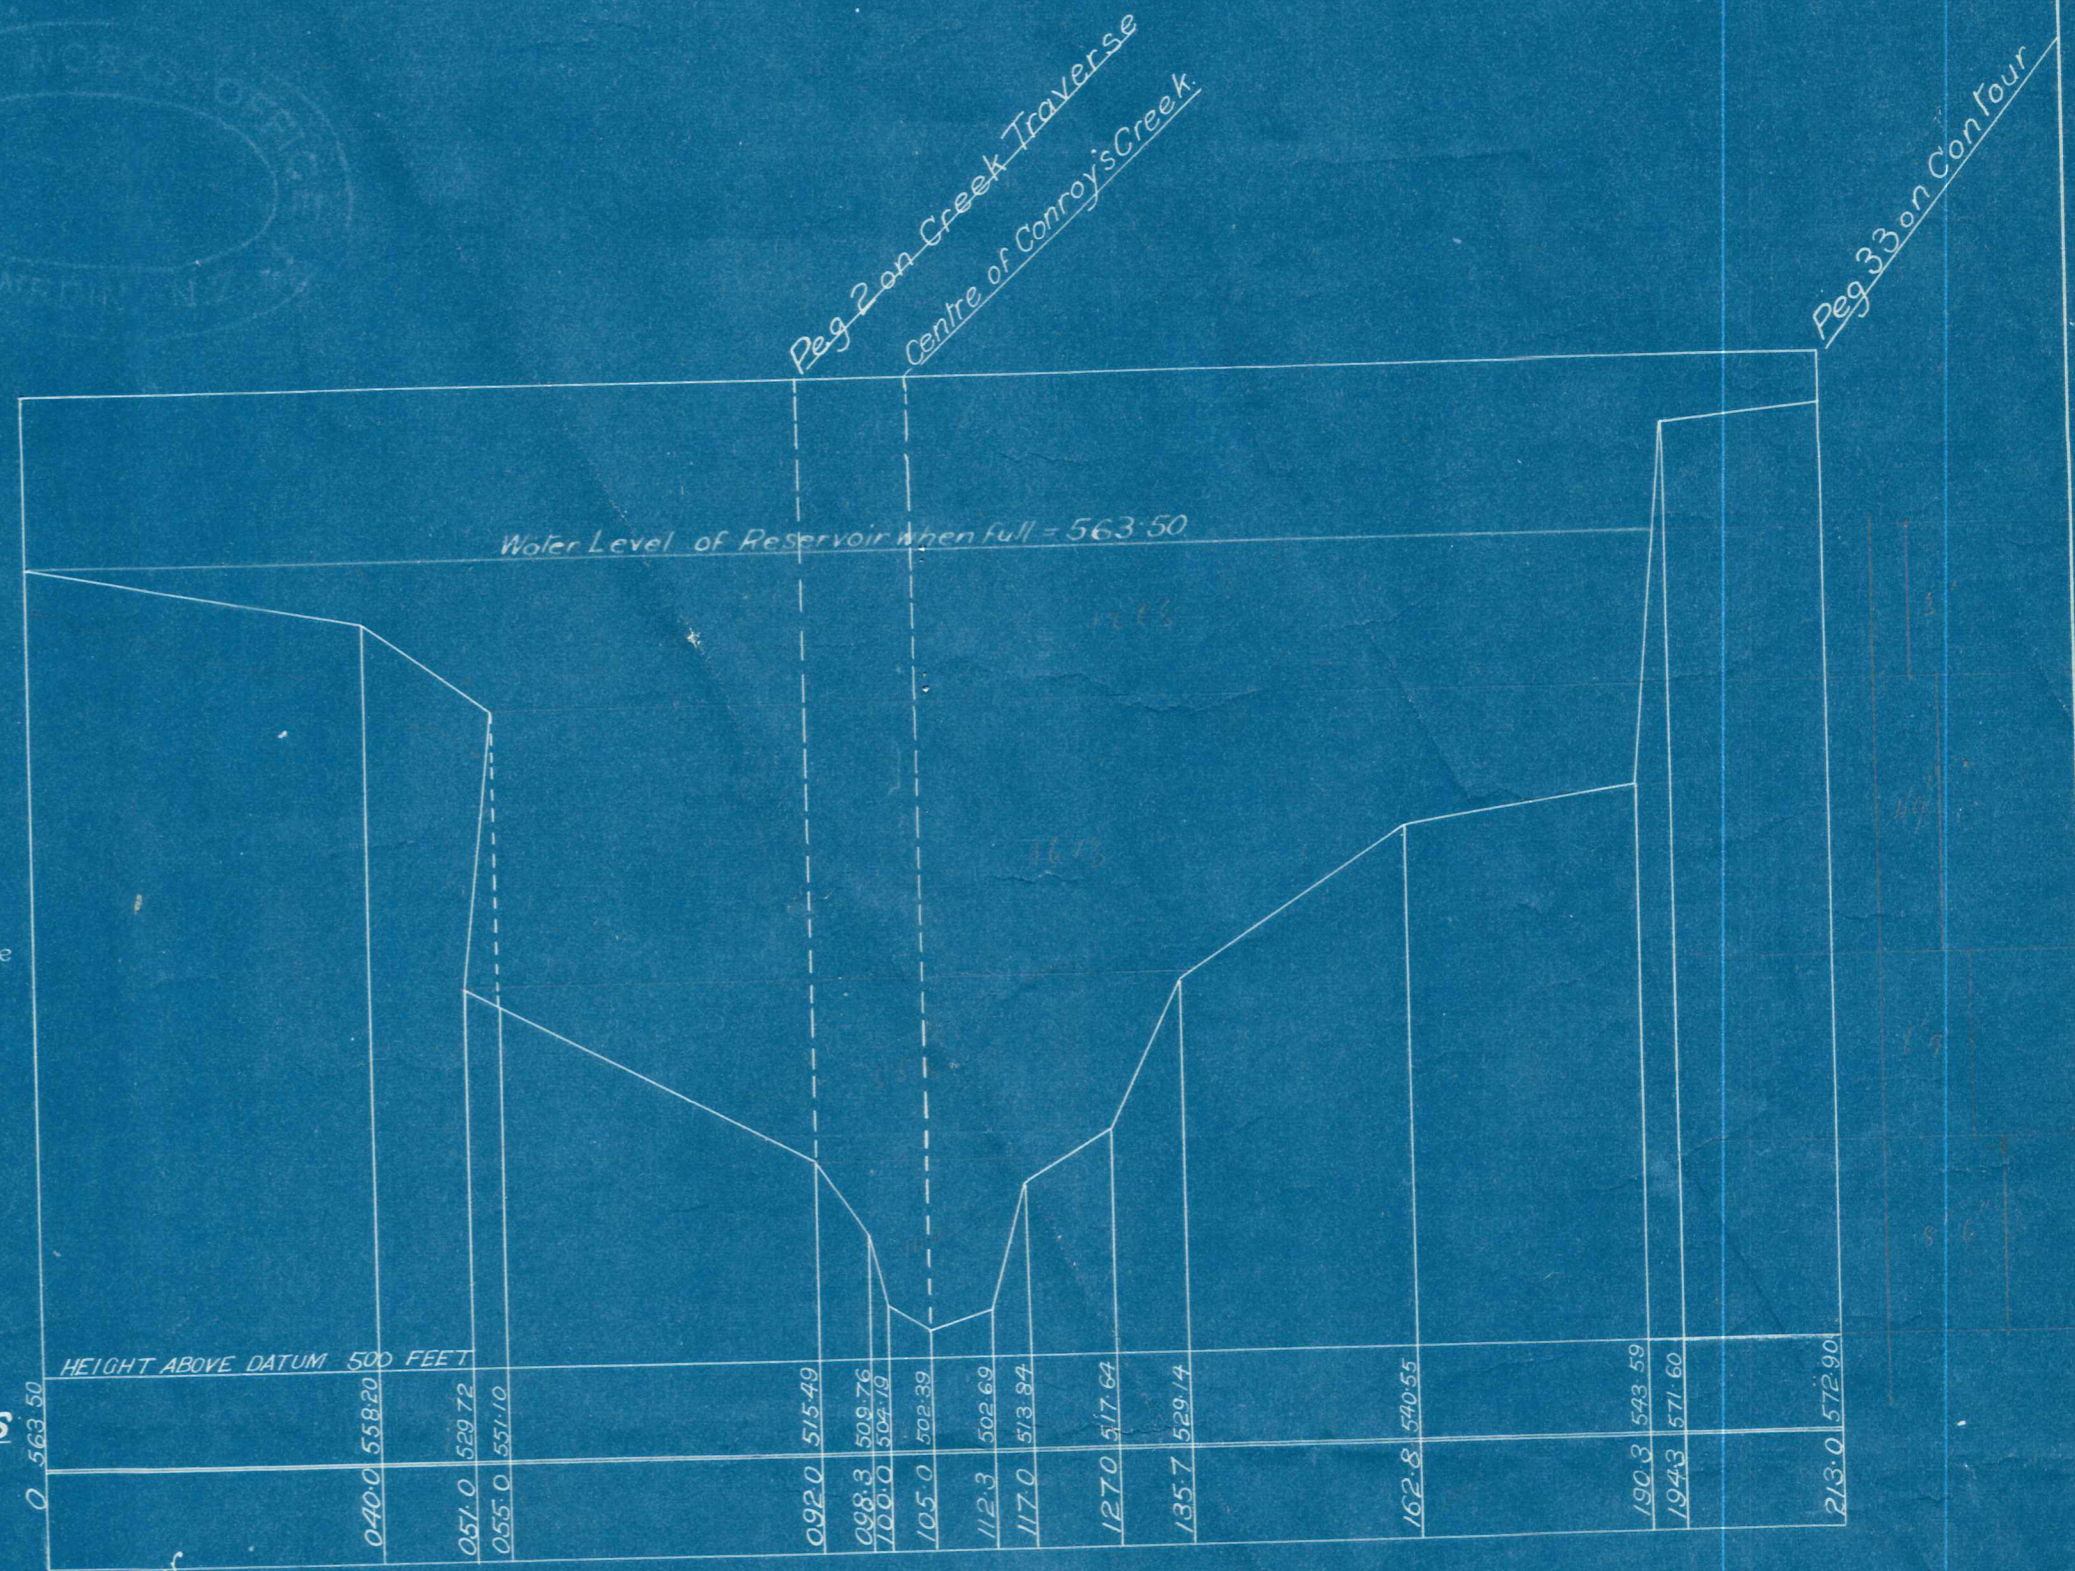

CROSS SECTION OF CONROY'S GULLY AT DAM SITE.

SCALE - 15' = 1"



LONG^{TNL} SECTION OF TRAVERSE OF CONROY'S CREEK.


SCALE: { HORIZONTAL, 3 CHAINS } TO ONE INCH
 { VERTICAL, 30 FEET }

Surveyed by J.H. Dobson AE 11-16
 Drawn by H.M. Sutherland 5-12-16
 Traced by H.M. Sutherland 11-12-16

Handwritten note:
 14-12-16

Handwritten number:
 177/6

A 91

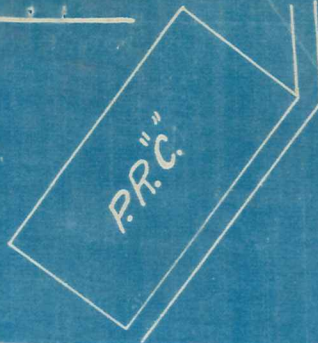

Joining

Line

Conroy's
Intake
Creek →

Golden
Natural Watercourse

Beach (Lane's)

Water

Race

Natural
Watercourse

Junction Race From Butcher's Creek
Junction Race From Butcher's Creek

UPPER PORTION OF LANE'S
G.B. WATER RACE, 10 chains = 1 inch.
Block IV Fraser S.D.

89/6
A 91