


B.4.

# Drainage Channel

Nevill's Road.

Adj Sects. 6, 7 & 8, V Tiger Hill

Pegged line 3ft. out from fence, upper side of road.

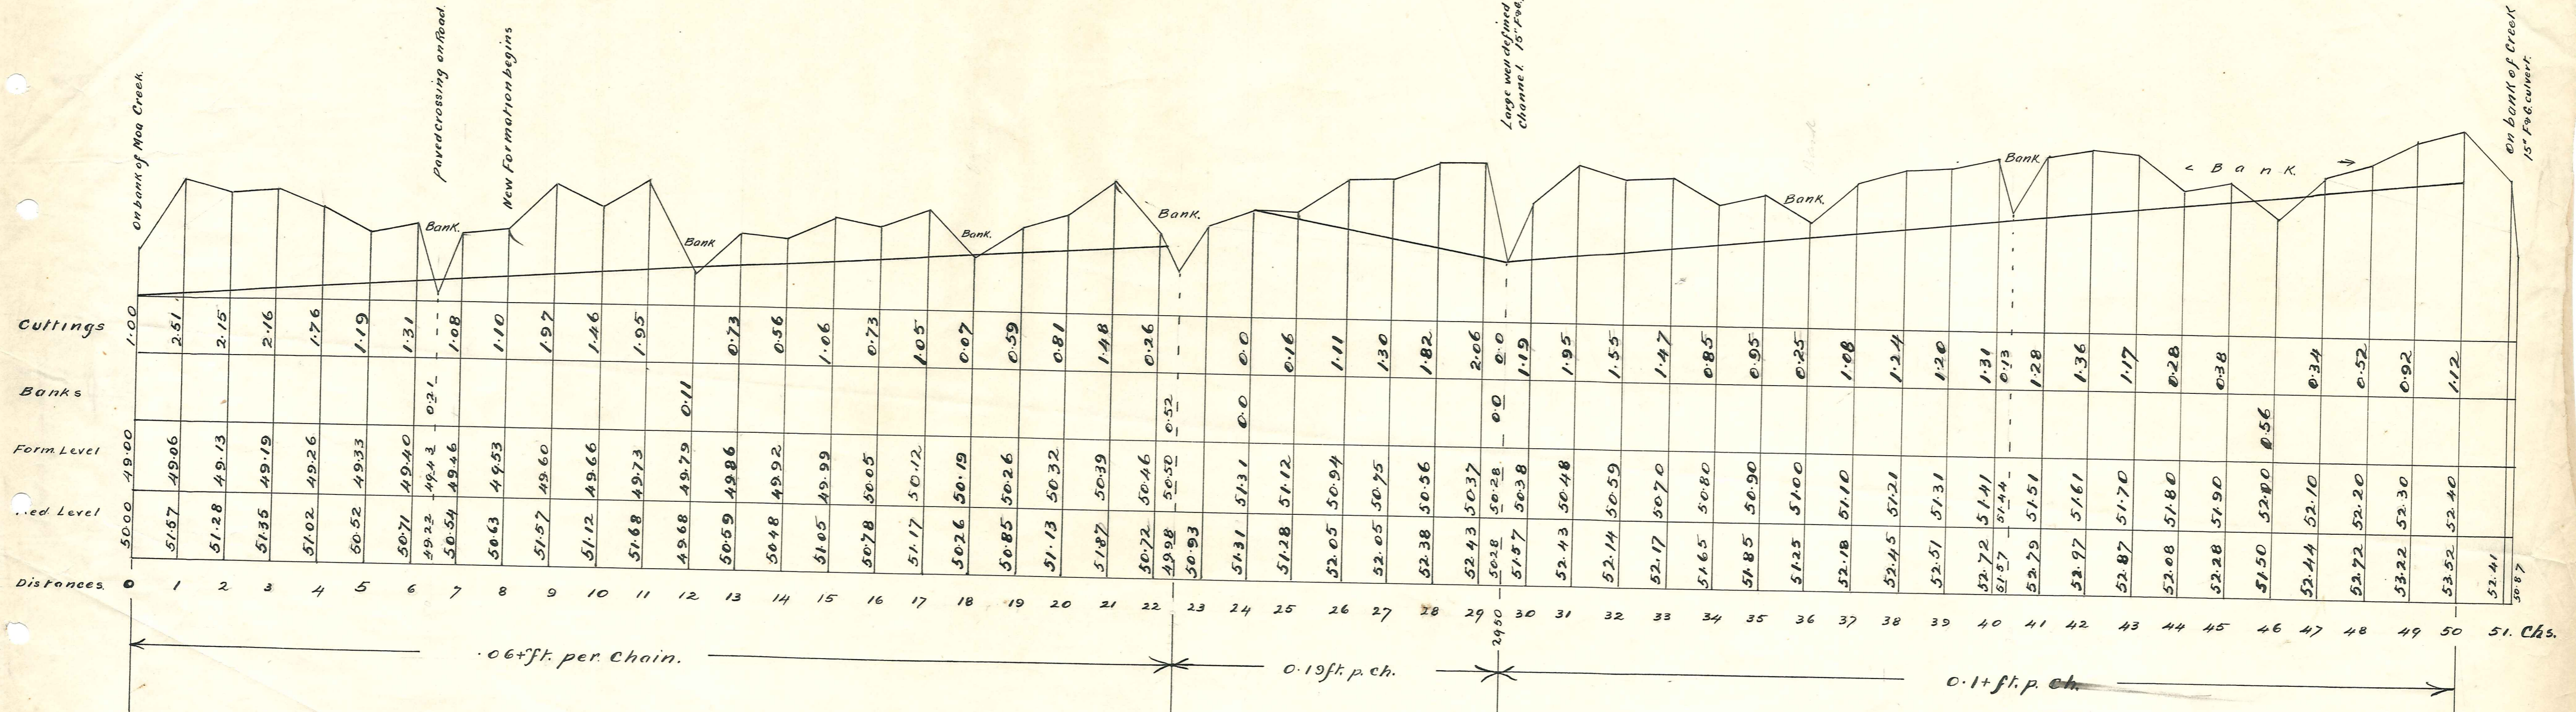

Scales

Horizontal 2chs. to 1 inch  
Vertical 2ft. to 1 inch

V.C.C.  
Jt. Manager's Engr.  
15/11/19.

Level Book XIII pages. 123/126.

7/18  
B.4.