


PLAN
1:500

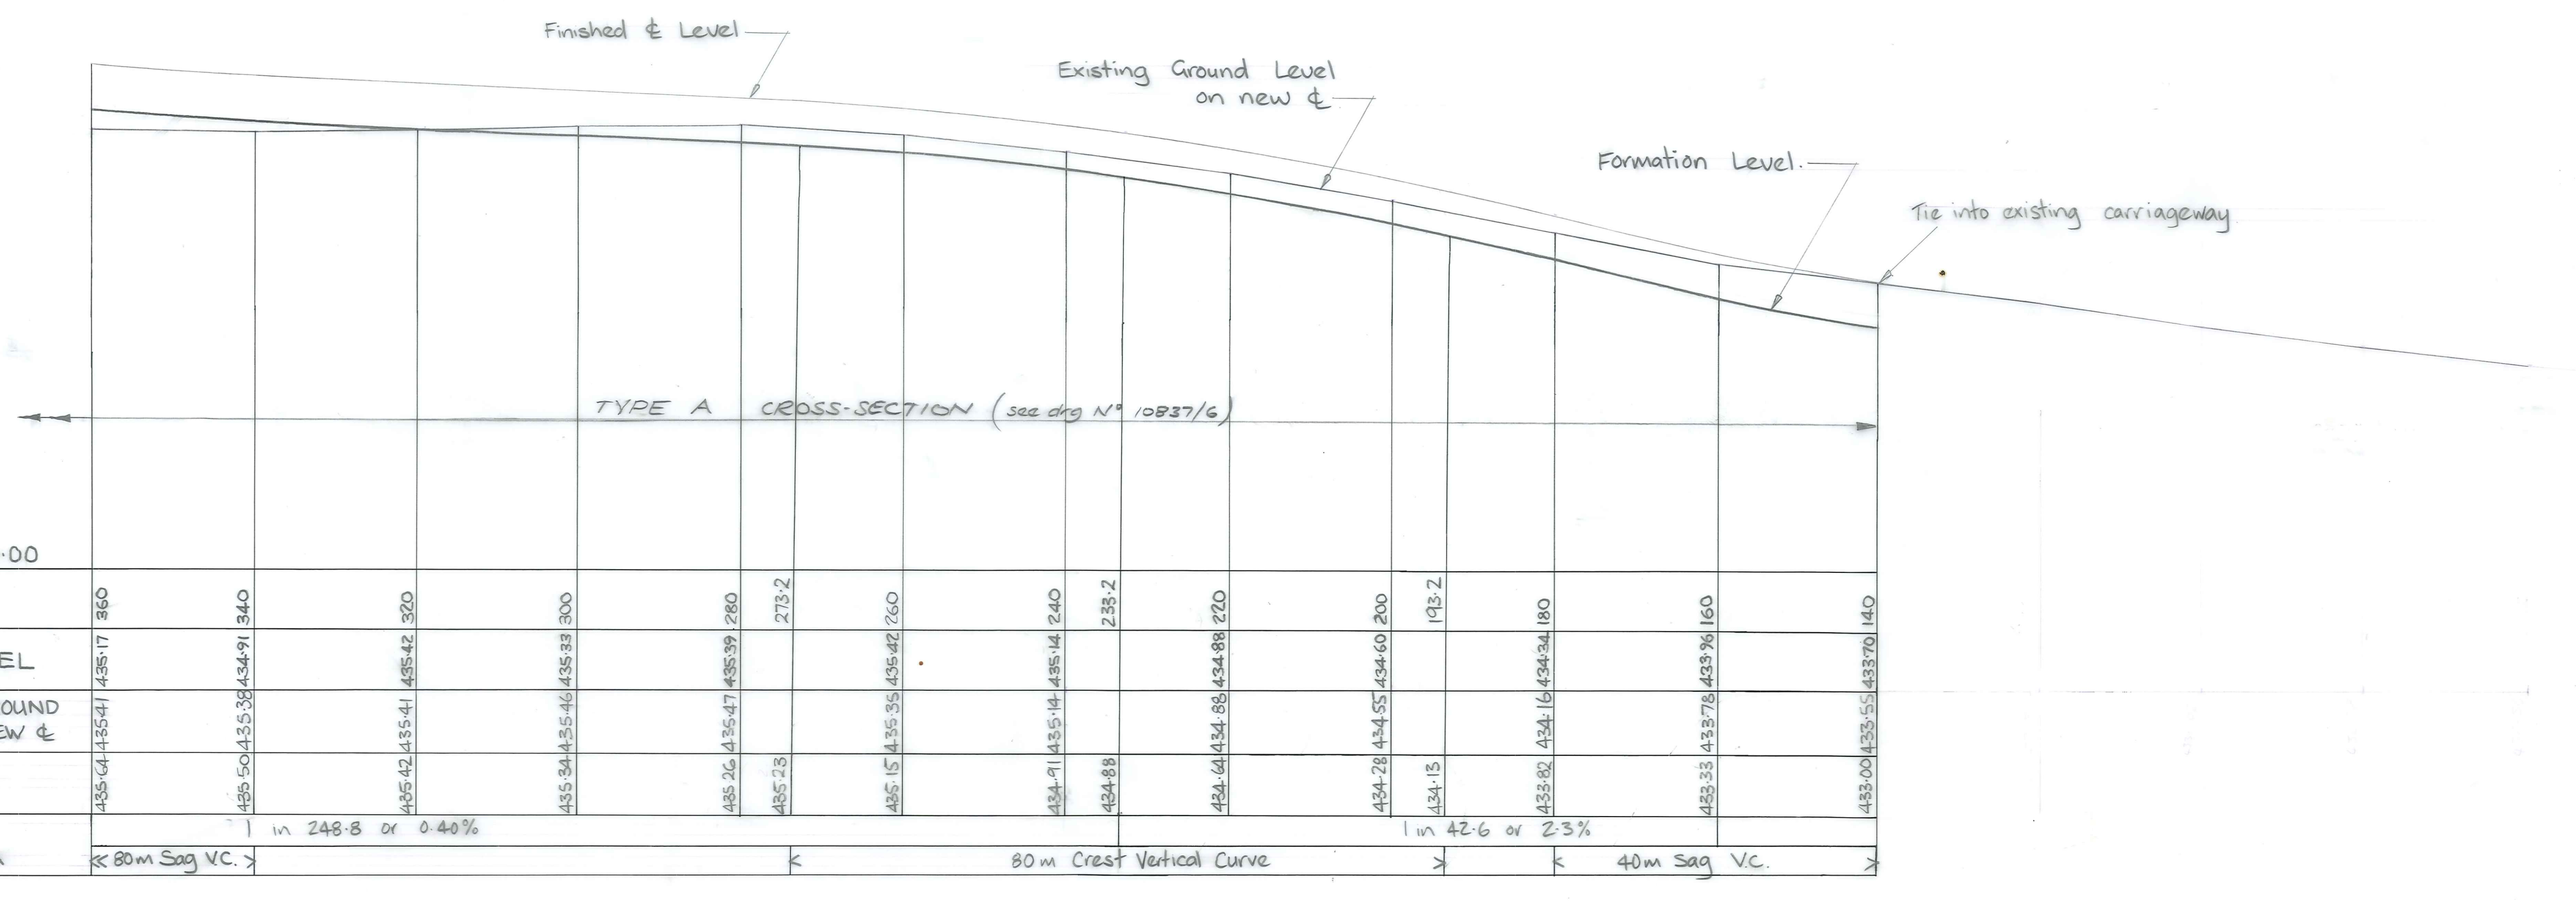

LONGITUDINAL SECTION
H. 1:500
V. 1:50

No.	Revisions	Date	Appr'd

Designed	M.S. COOPER	Date	Print Date
Drawn	M.S.C. & T.B.	Nov. 86	
Checked	<i>[Signature]</i>	Jan 87	
Approved	<i>[Signature]</i>		
File	6/7/21	L.B. 544	F.B. <input checked="" type="checkbox"/>


DUFFILL WATTS & KING LTD
Consulting Civil & Structural Engineers
Dunedin Invercargill Alexandra Queenstown

Client
MANIOTOTO COUNTY COUNCIL


Project
**RANFURLY STREETWORKS
1986/87
DUNGANNON STREET
RECONSTRUCTION & SEAL**

Sheet Title
**PLAN &
LONGITUDINAL SECTION**

Job No.	Sheet No.	Revision
10837	1	
	of 6	shts

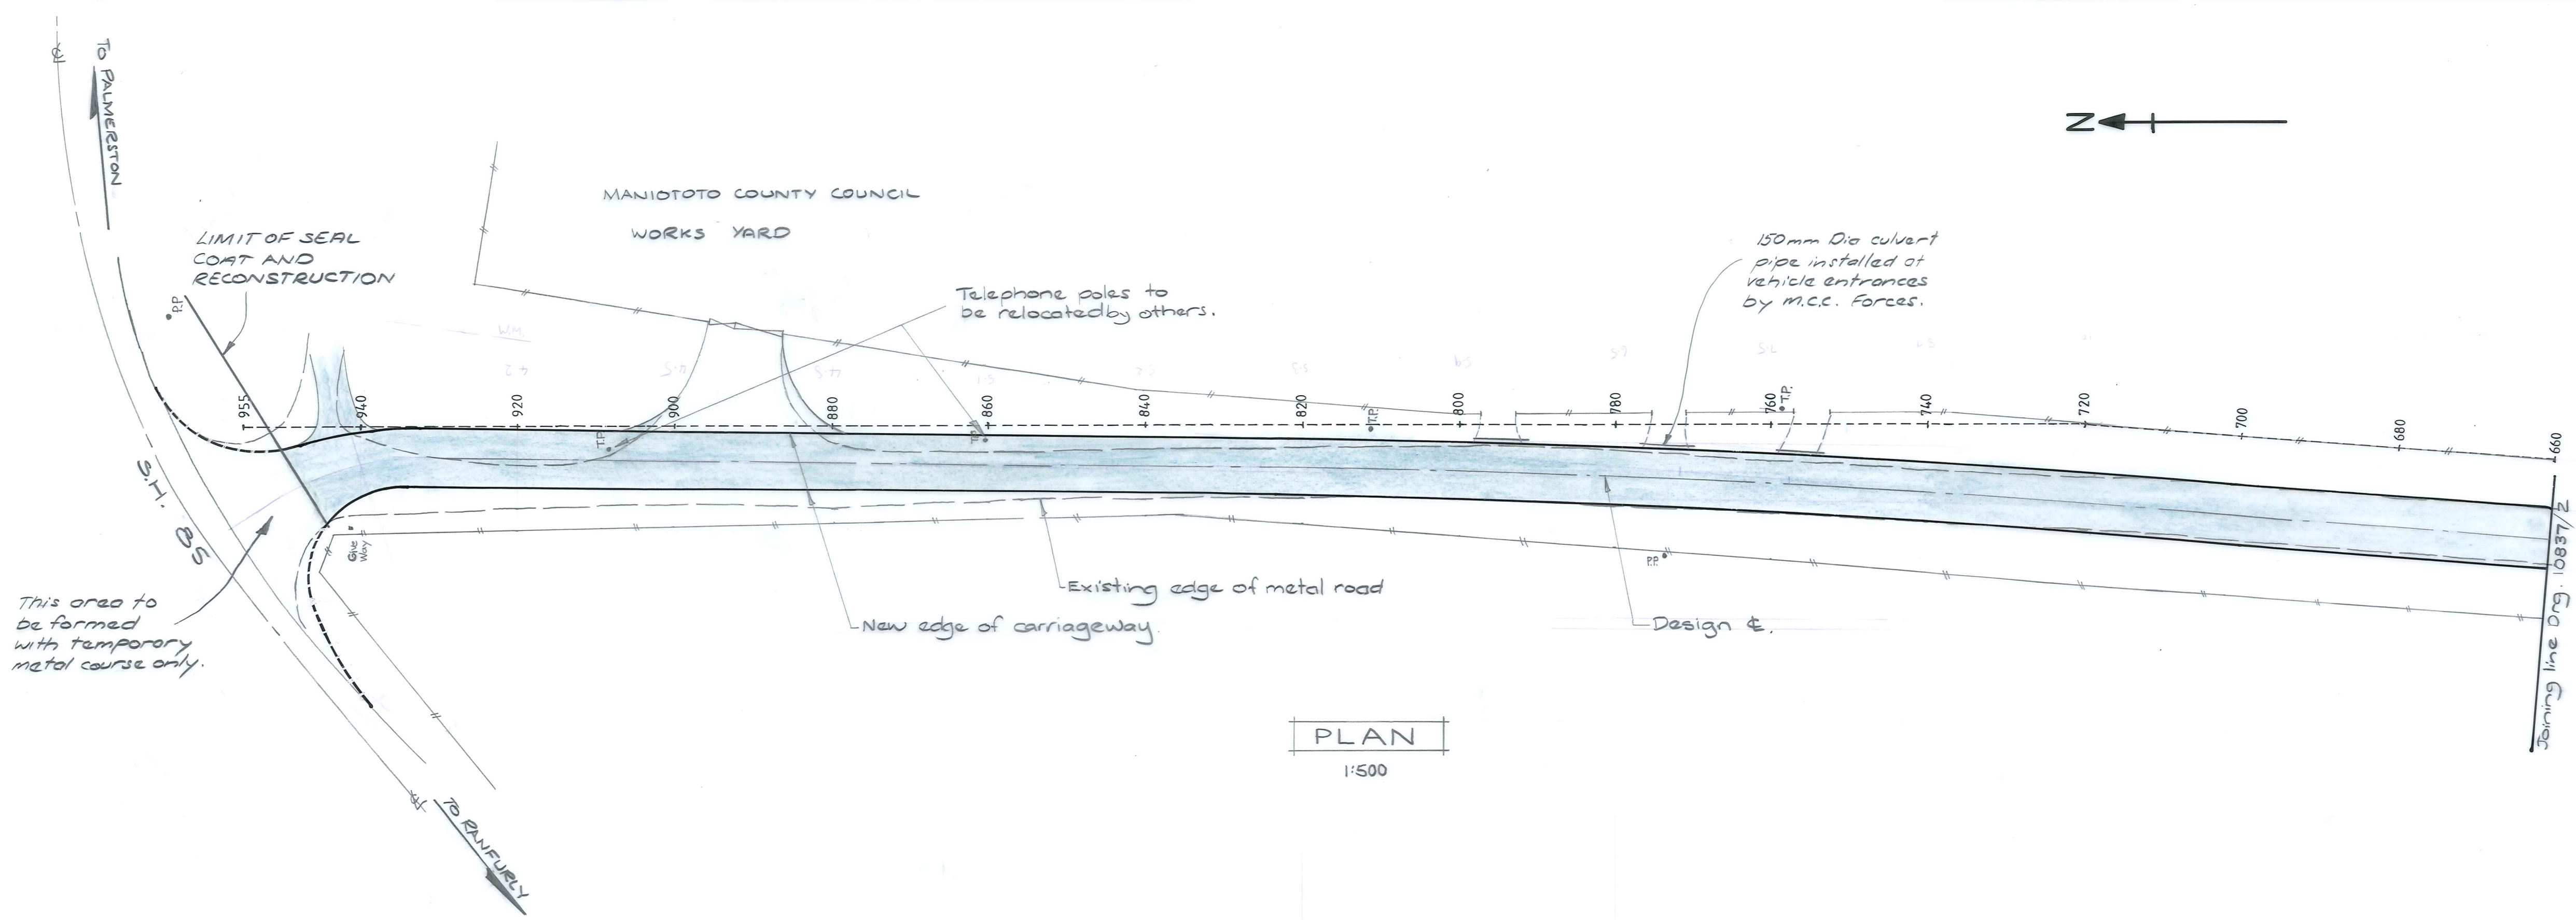

PLAN
1:500

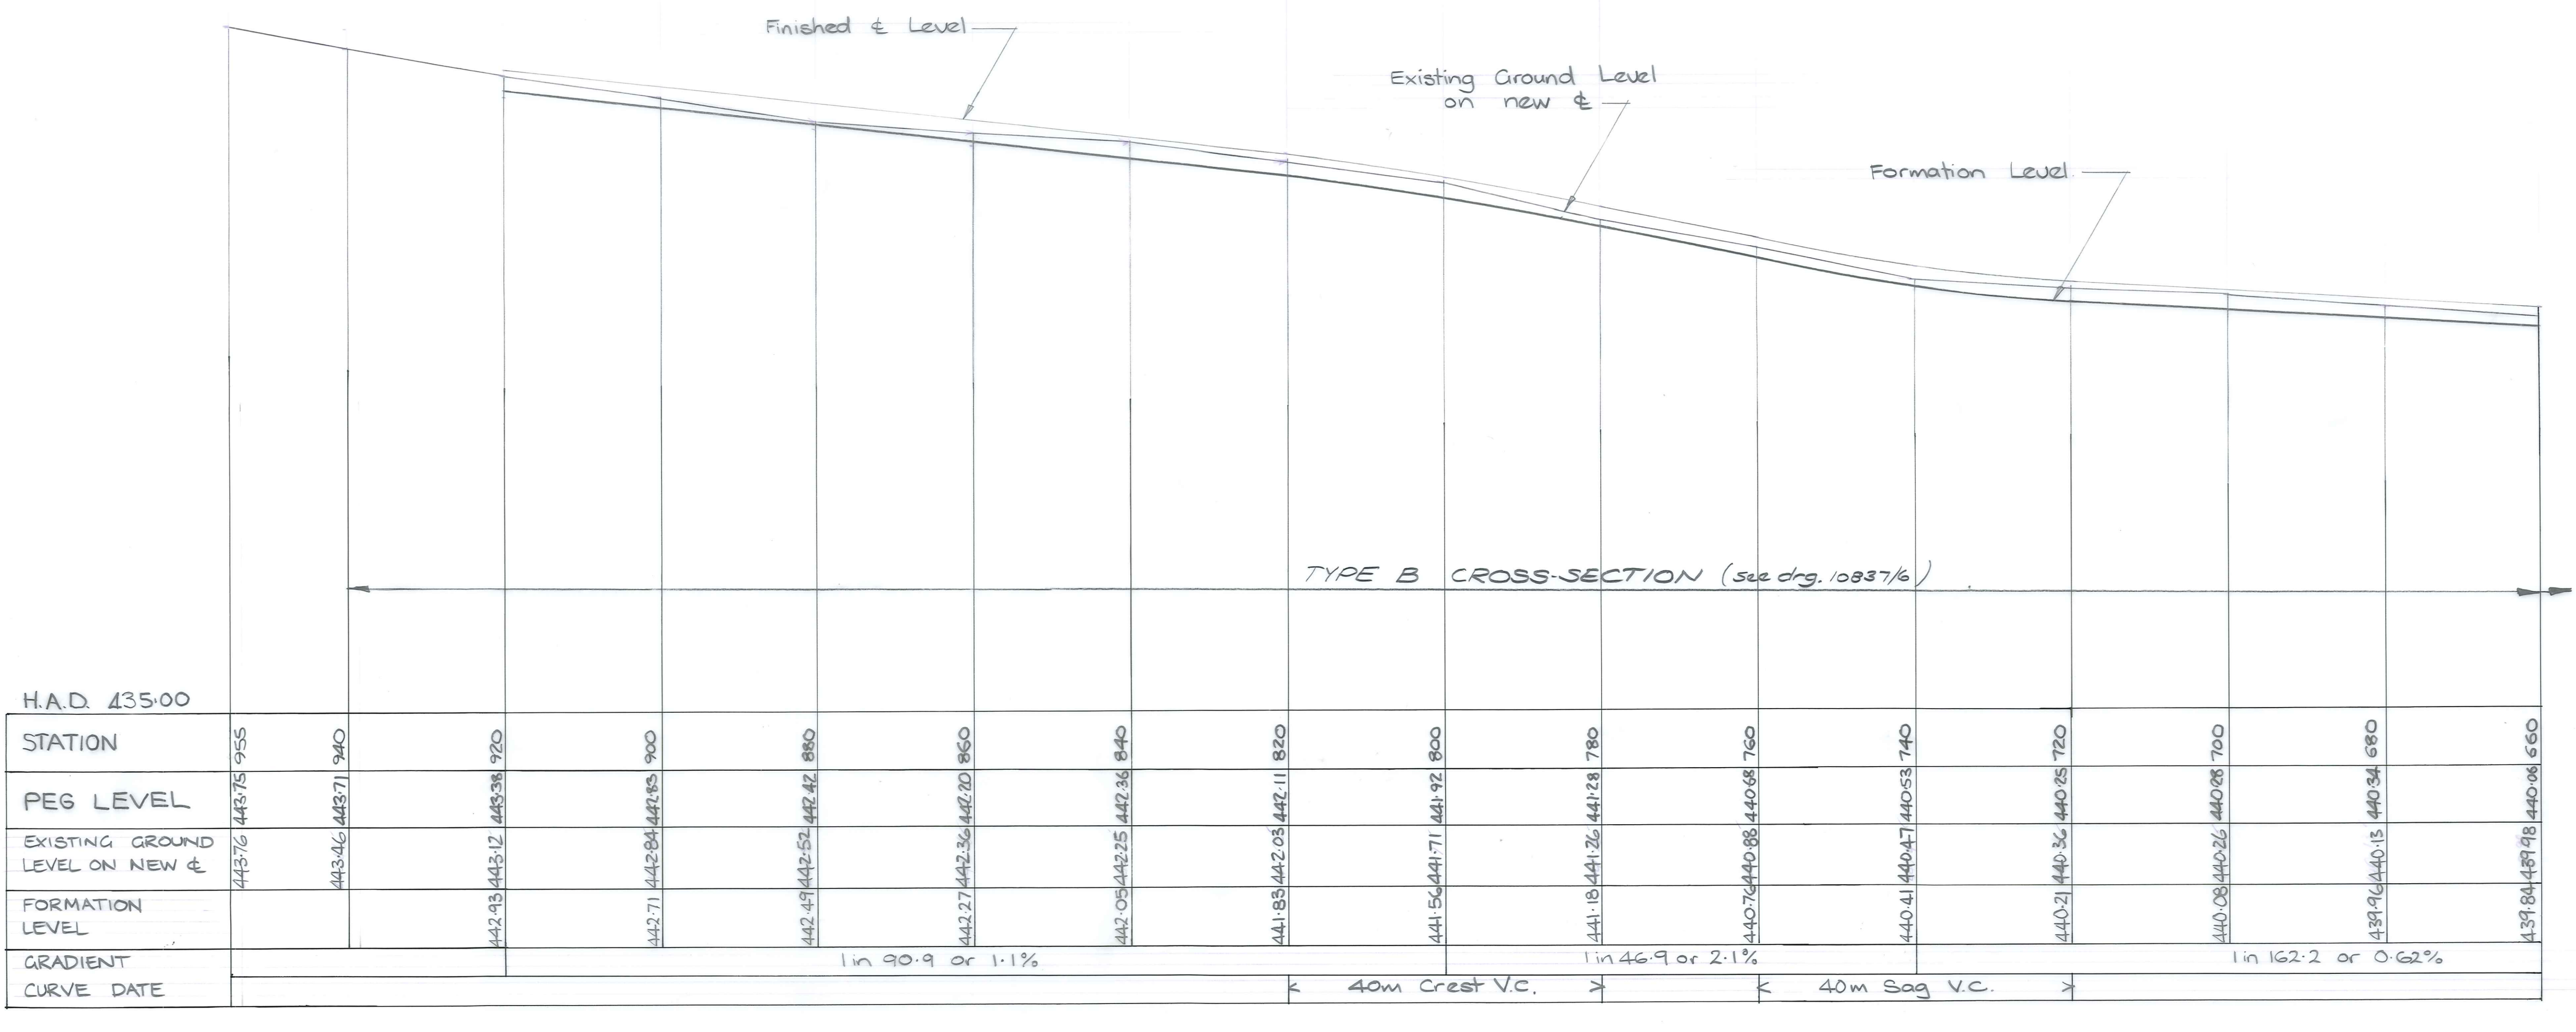

LONGITUDINAL SECTION
H. 1:500
V. 1:50

No.	Revisions	Date	Appvd.
Designed	M. J. COOPER	Date	Print Date
Drawn	M.S.C. & T.S.	Nov 86	
Checked	<i>[Signature]</i>	Jan 87	
Approved	<i>[Signature]</i>		
File	6/7/21	L.B. 544	F.B. <input checked="" type="checkbox"/>


DUFFILL WATTS & KING LTD
Consulting Civil & Structural Engineers
Dunedin Invercargill Alexandra Queenstown

Client
MANIOTOTO COUNTY COUNCIL

Project
**RANFURLY STREETWORKS
1986 / 87
DUNGANNON STREET
RECONSTRUCTION & SEAL**

Sheet Title
**PLAN &
LONGITUDINAL SECTION**

Job No.	Sheet No.	Revision
10837	3	of 6 shts

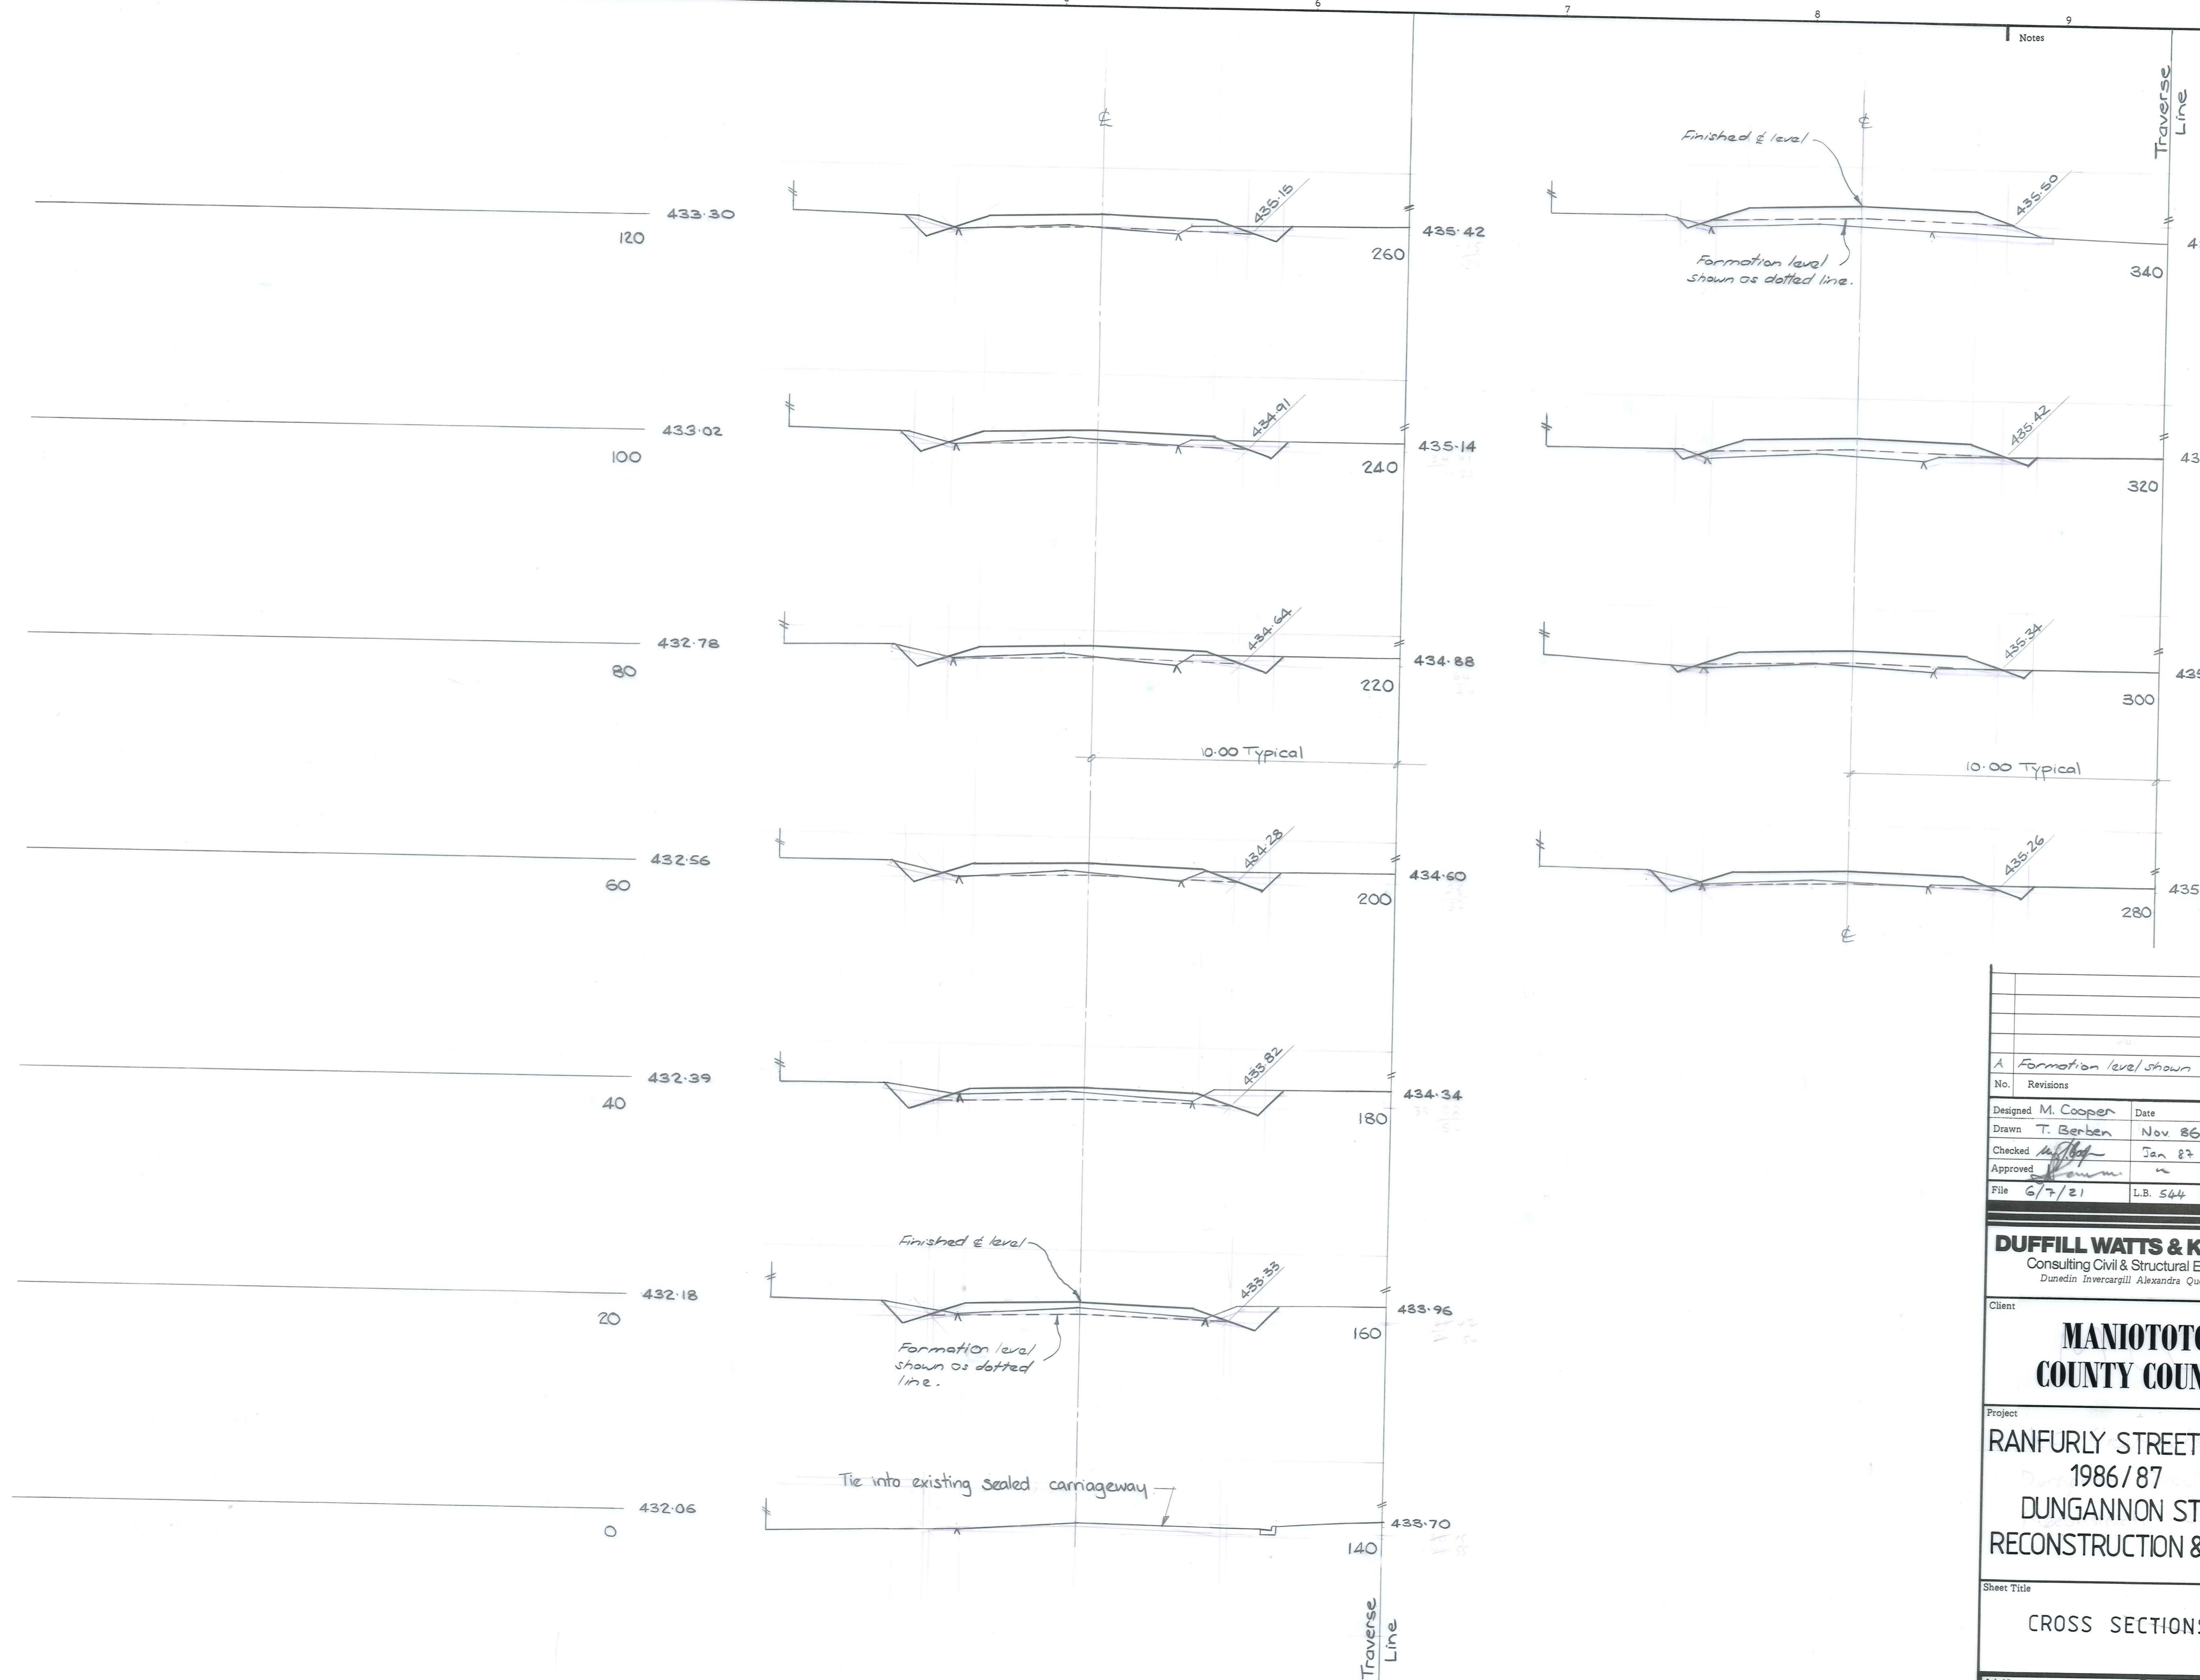

A Formation level shown		26.1.87	4/1
No.	Revisions	Date	Appvd
Designed	M. Cooper	Date	Print Date
Drawn	T. Berben	Nov 86	
Checked	[Signature]	Jan 87	
Approved	[Signature]		
File	6/7/21	L.B. 544	F.B. ~


DUFFILL WATTS & KING LTD
Consulting Civil & Structural Engineers
Dunedin Invercargill Alexandra Queenstown

Client
MANIOTOTO COUNTY COUNCIL

Project
RANFURLY STREETWORKS 1986/87
DUNGANNON STREET RECONSTRUCTION & SEAL

Sheet Title
CROSS SECTIONS

Job No.	Sheet No.	Revision
10837	4A	
	of 6	shts

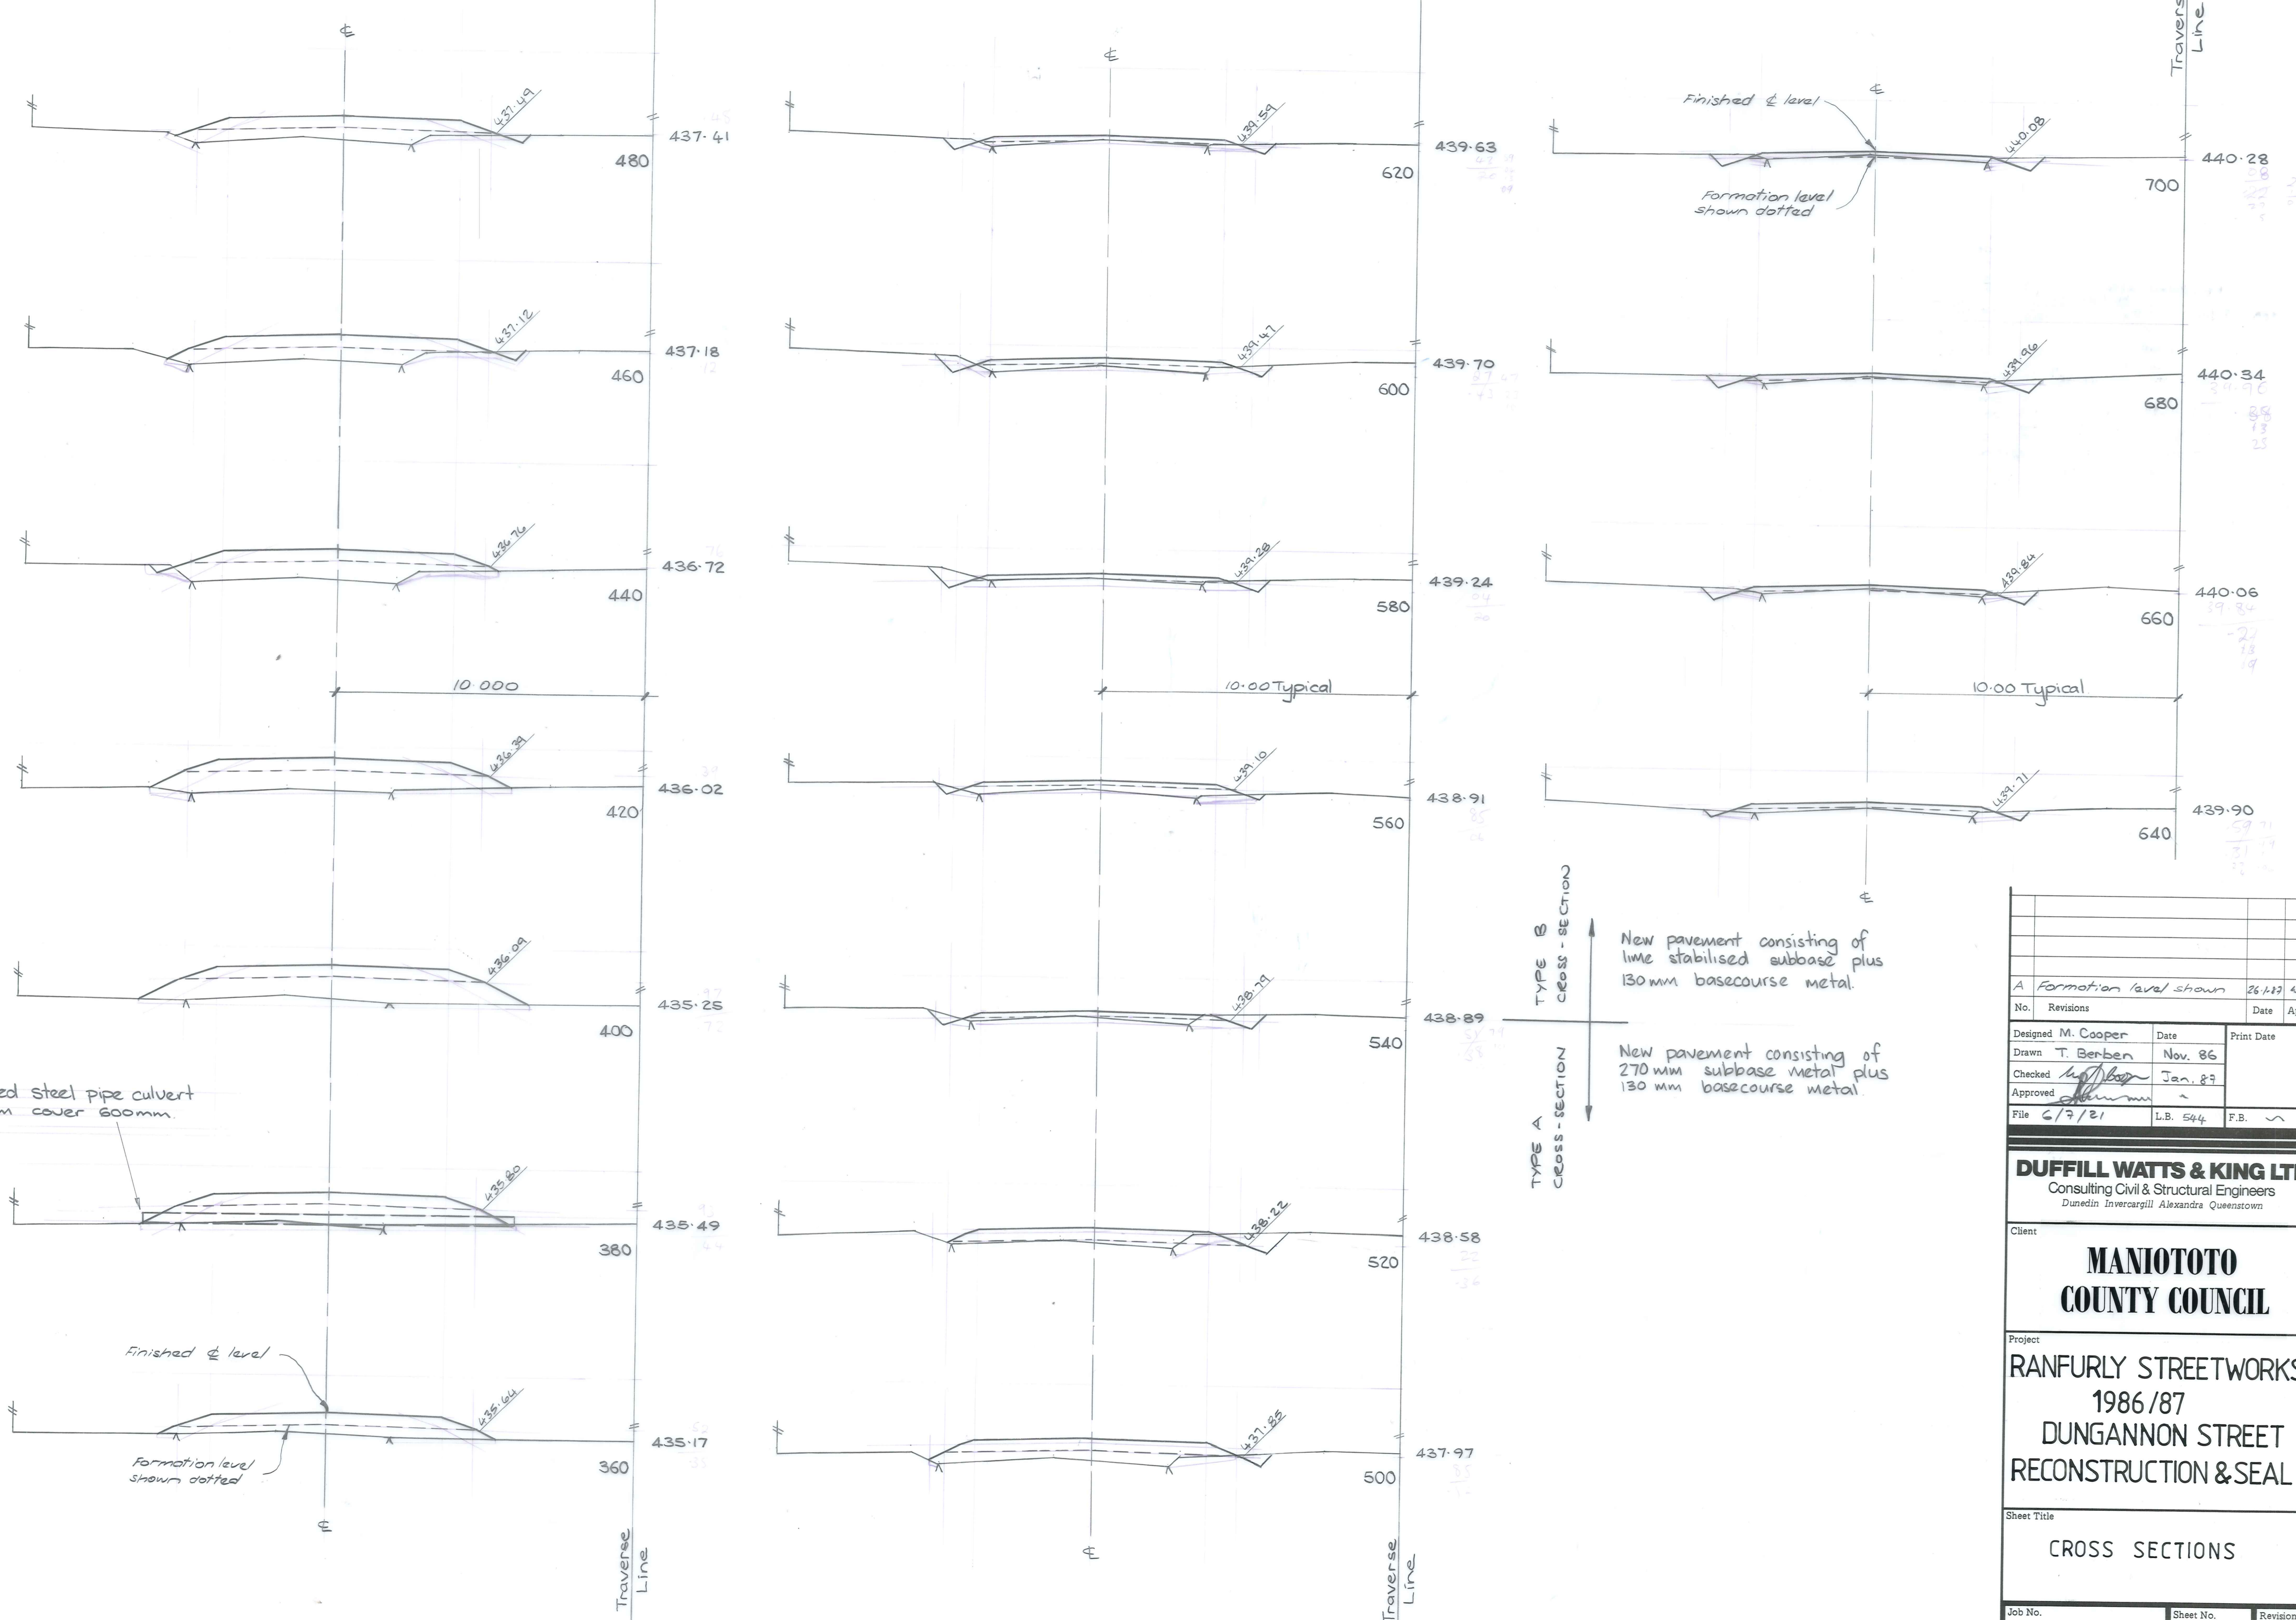

Corrugated steel pipe culvert
Minimum cover 600mm.

TYPE B
CROSS-SECTION
New pavement consisting of
lime stabilised subbase plus
130mm basecourse metal.

TYPE A
CROSS-SECTION
New pavement consisting of
270mm subbase metal plus
130mm basecourse metal.

Notes

A Formation level shown			26/1/87	4/1
No.	Revisions	Date	Appvd	
Designed	M. Cooper	Date	Print Date	
Drawn	T. Berben	Nov. 86		
Checked	<i>[Signature]</i>	Jan. 87		
Approved	<i>[Signature]</i>			
File	6/7/21	L.B. 544	F.B.	<i>[Signature]</i>



DUFFILL WATTS & KING LTD
Consulting Civil & Structural Engineers
Dunedin Invercargill Alexandra Queenstown

Client
MANIOTOTO COUNTY COUNCIL


Project
**RANFURLY STREETWORKS
1986/87
DUNGANNON STREET
RECONSTRUCTION & SEAL**

Sheet Title
CROSS SECTIONS

Job No.	Sheet No.	Revision
10837	5A	
	of 6 sheets	

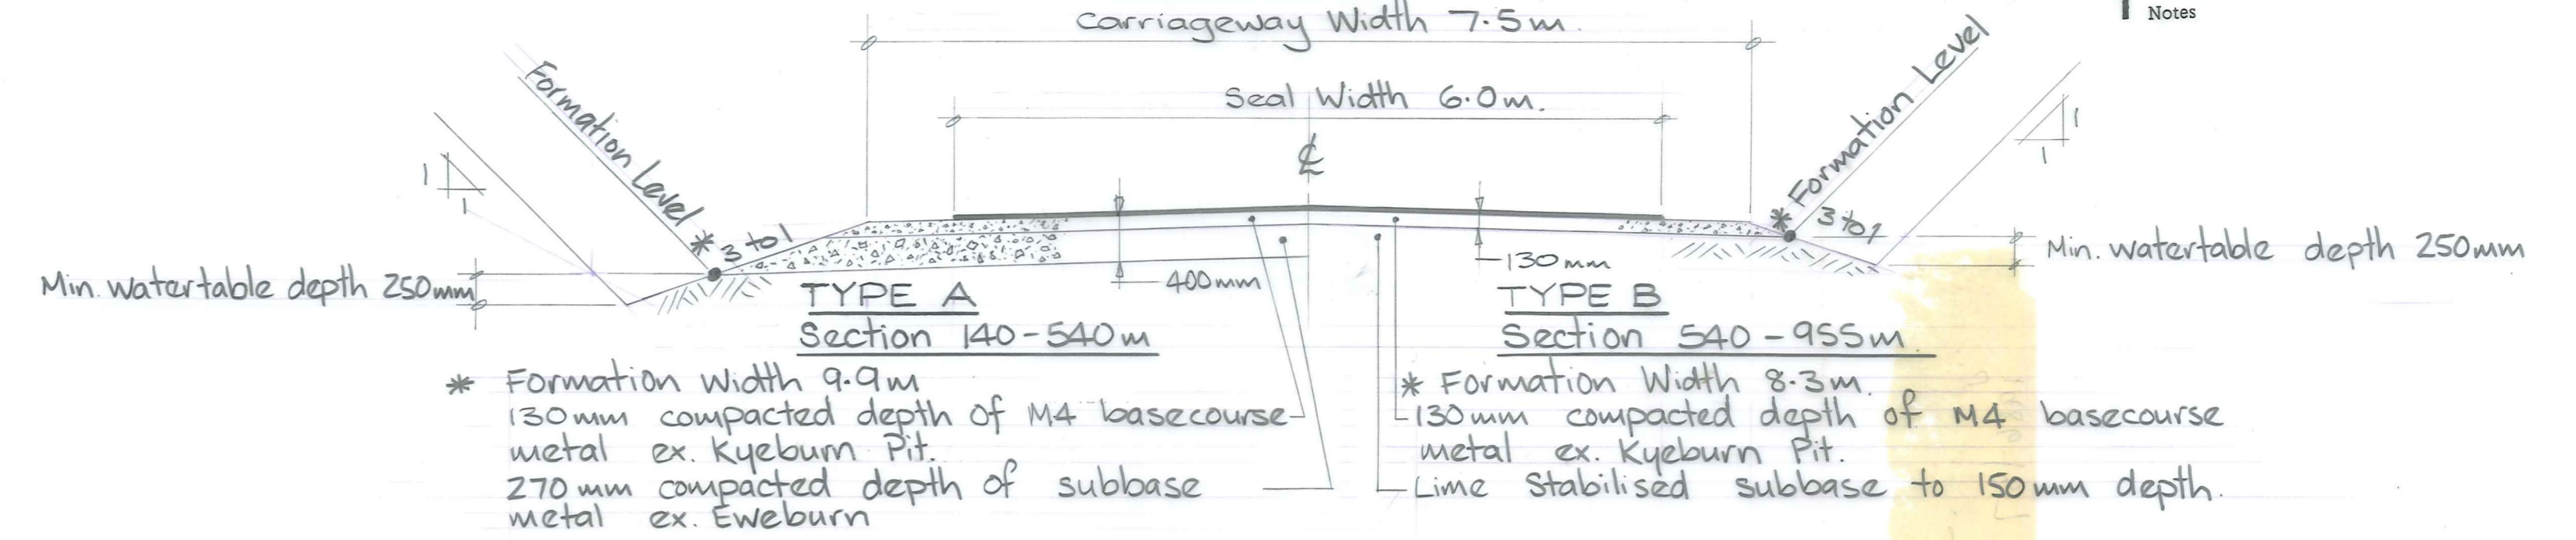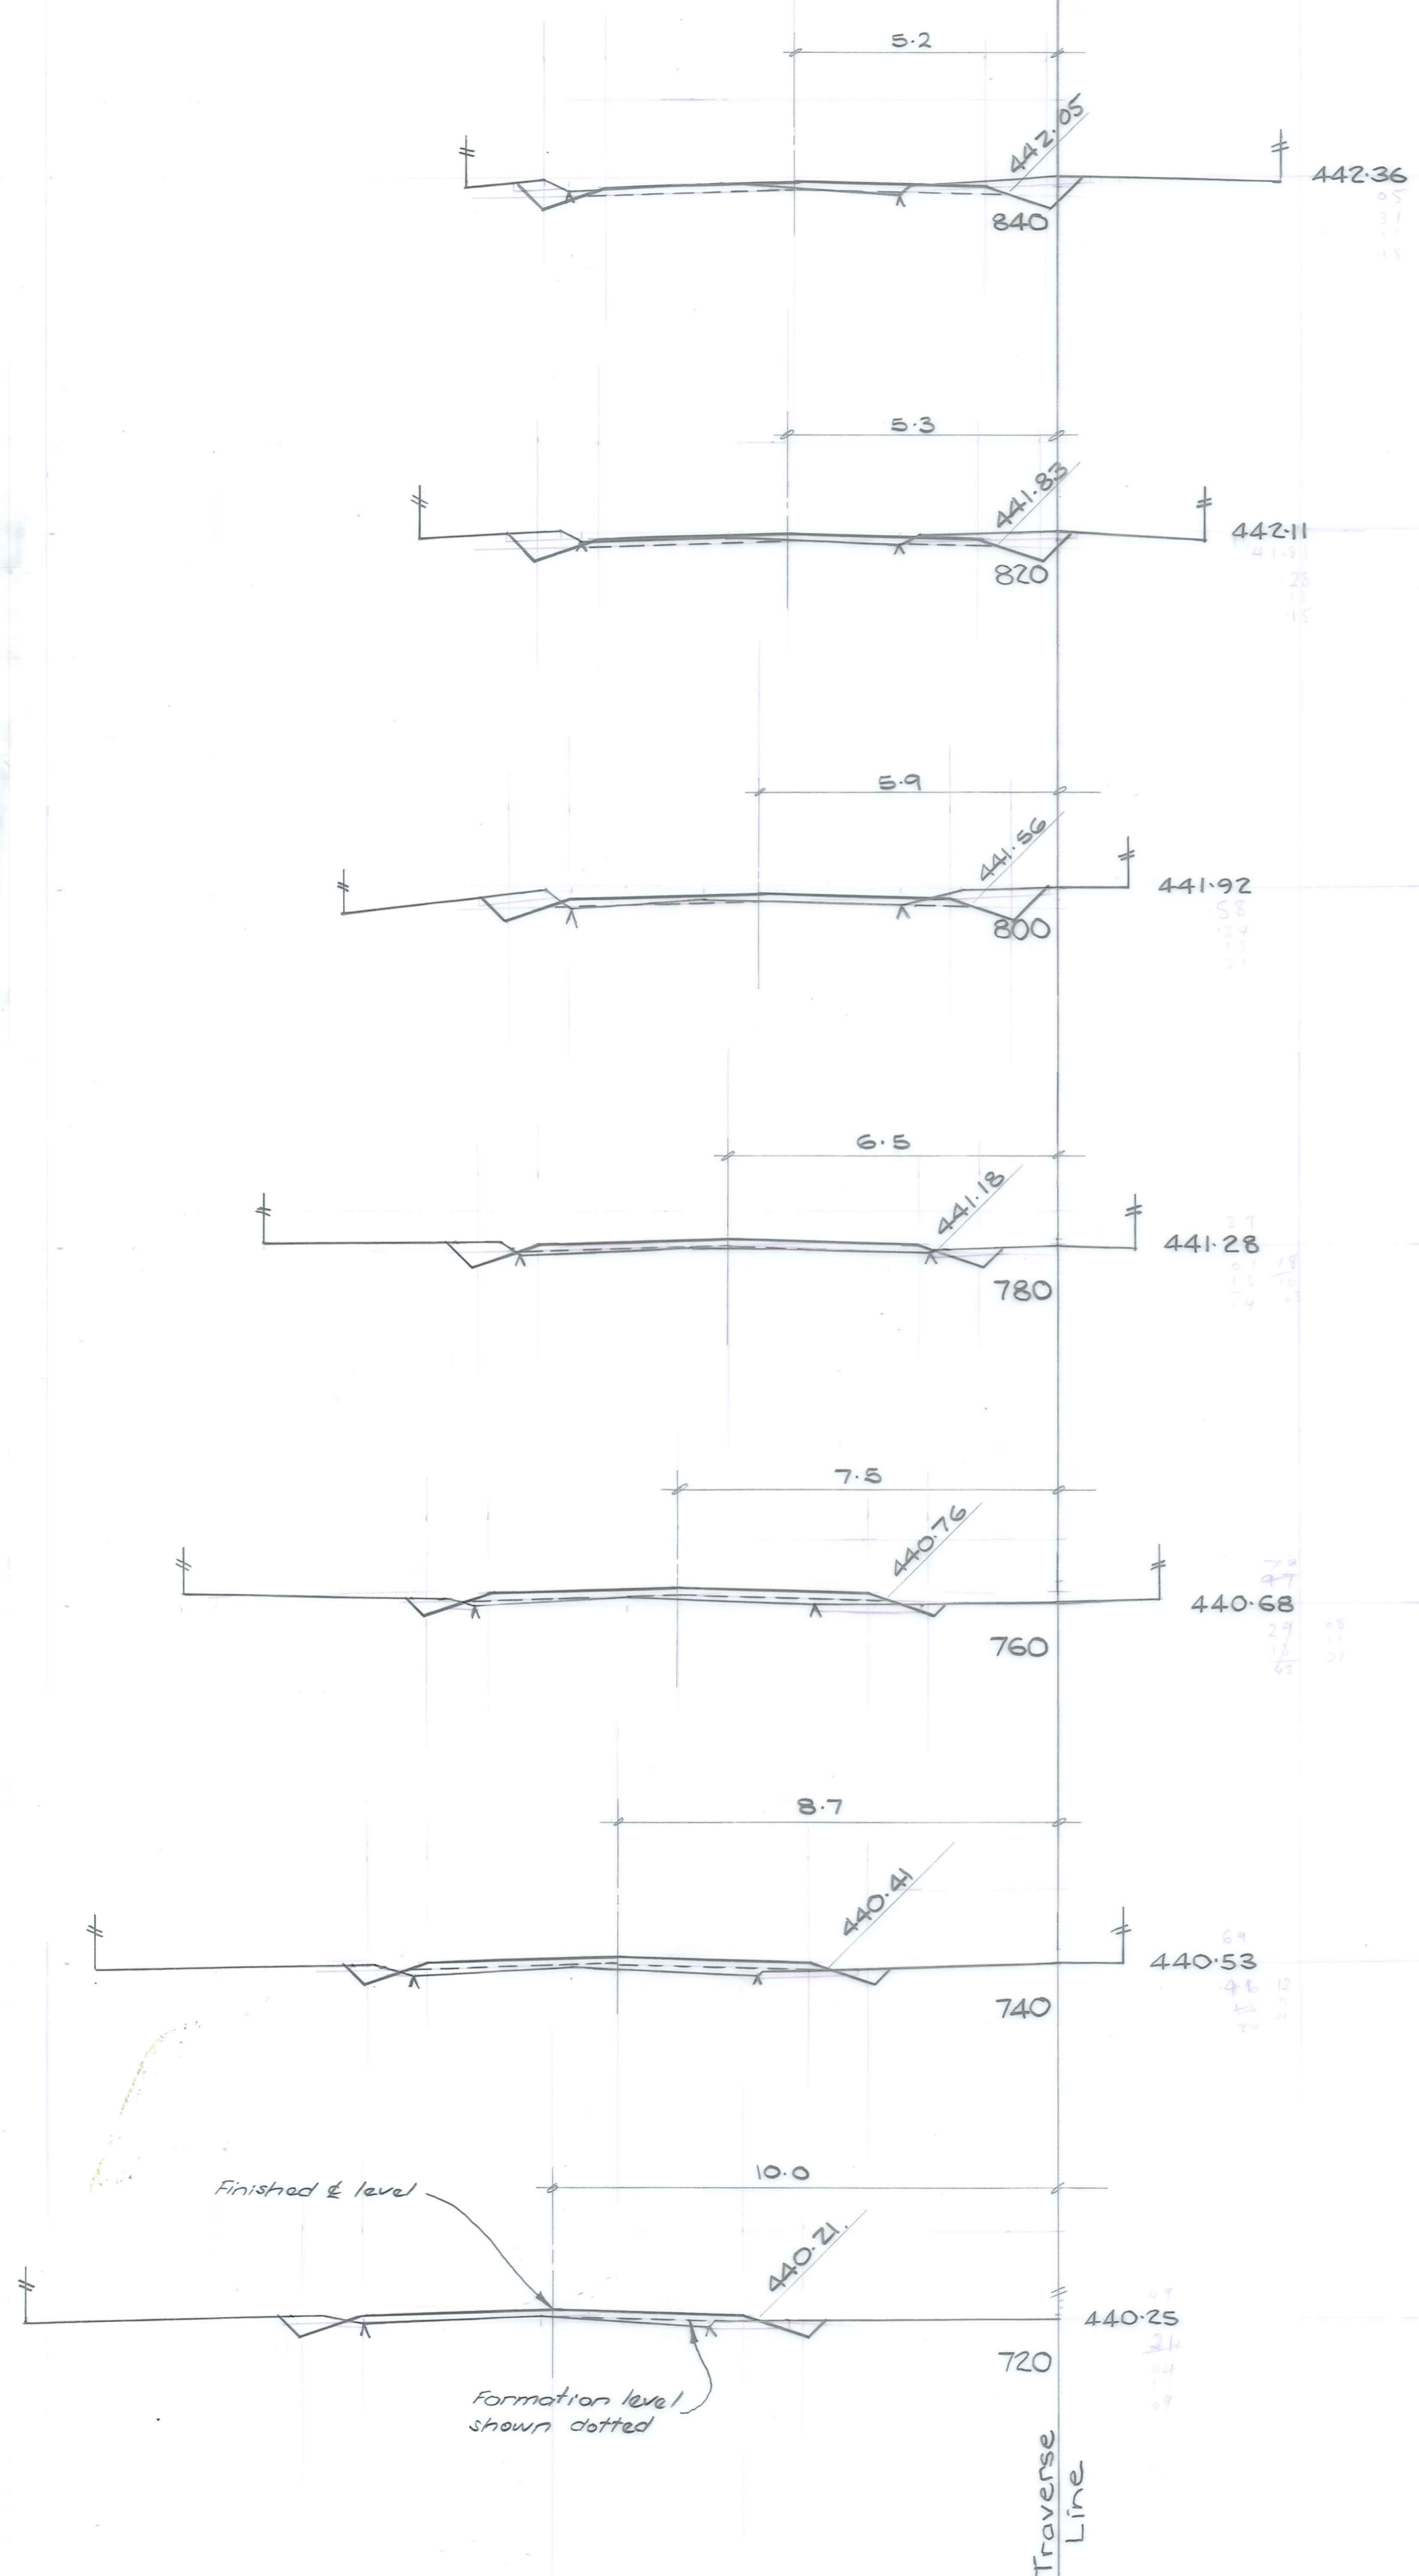

TYPICAL CROSS SECTION
1:50

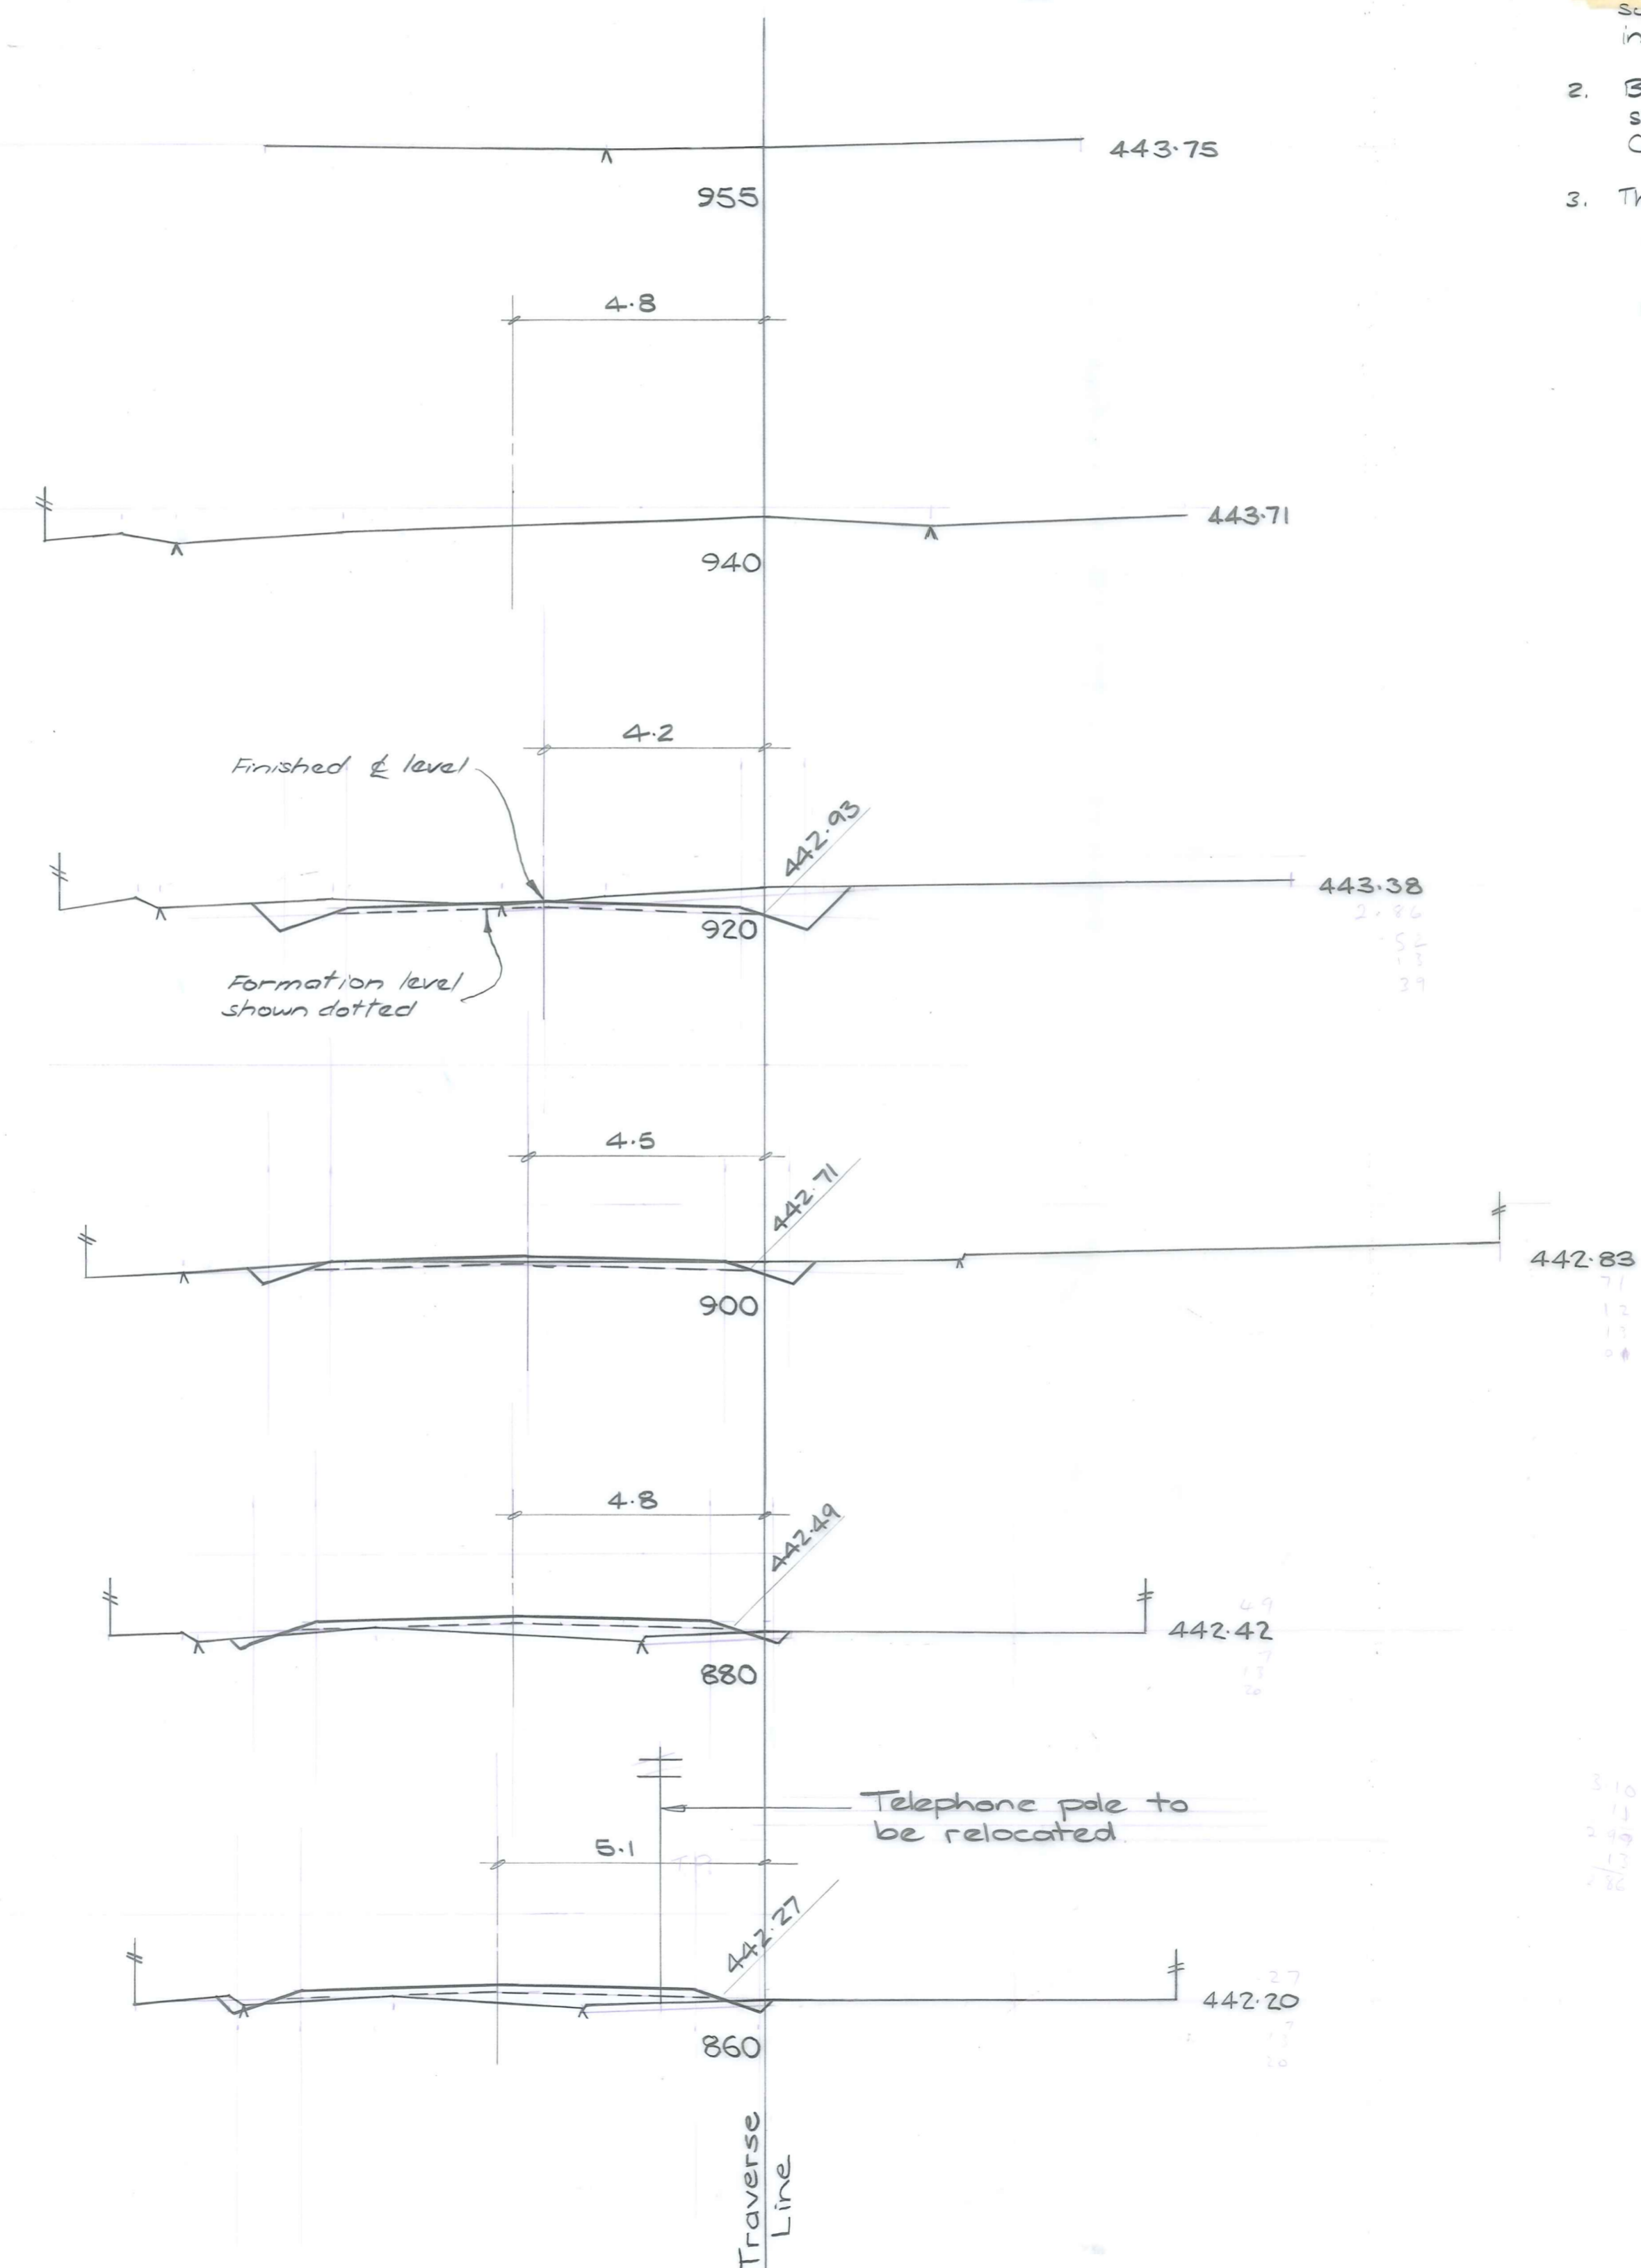

- NOTE:**
1. Earthworks and subbase metal layer supplied and constructed complete in place by Maniototo County Council Forces.
 2. Basecourse metal supplied and spread on road by Maniototo County Council forces.
 3. The Contractor will be responsible for:
 - (i) Lime stabilisation of Subbase Type B. Crosssection.
 - (ii) The construction of basecourse and seal coats.

A Formation level shown		26/87	MB
No.	Revisions	Date	Apprd
Designed	M. Cooper	Date	Print Date
Drawn	T. Berben	Nov. 86	
Checked	M. [Signature]	Jan. 87	
Approved	[Signature]		
File	G/7/21	L.B. 544	F.B. ✓

DUFFILL WATTS & KING LTD
Consulting Civil & Structural Engineers
Dunedin Invercargill Alexandra Queenstown

Client
MANIOTOTO COUNTY COUNCIL

Project
RANFURLY STREETWORKS 1986/87 DUNGANNON STREET RECONSTRUCTION & SEAL

Sheet Title
CROSS SECTIONS

Job No.	Sheet No.	Revision
10837	6A	
	of 6 sheets	