


**LONGITUDINAL SECTION**  
 Vertical: 2 ft. to lin.  
 Scales: Horizontal: 50 lbs to lin.

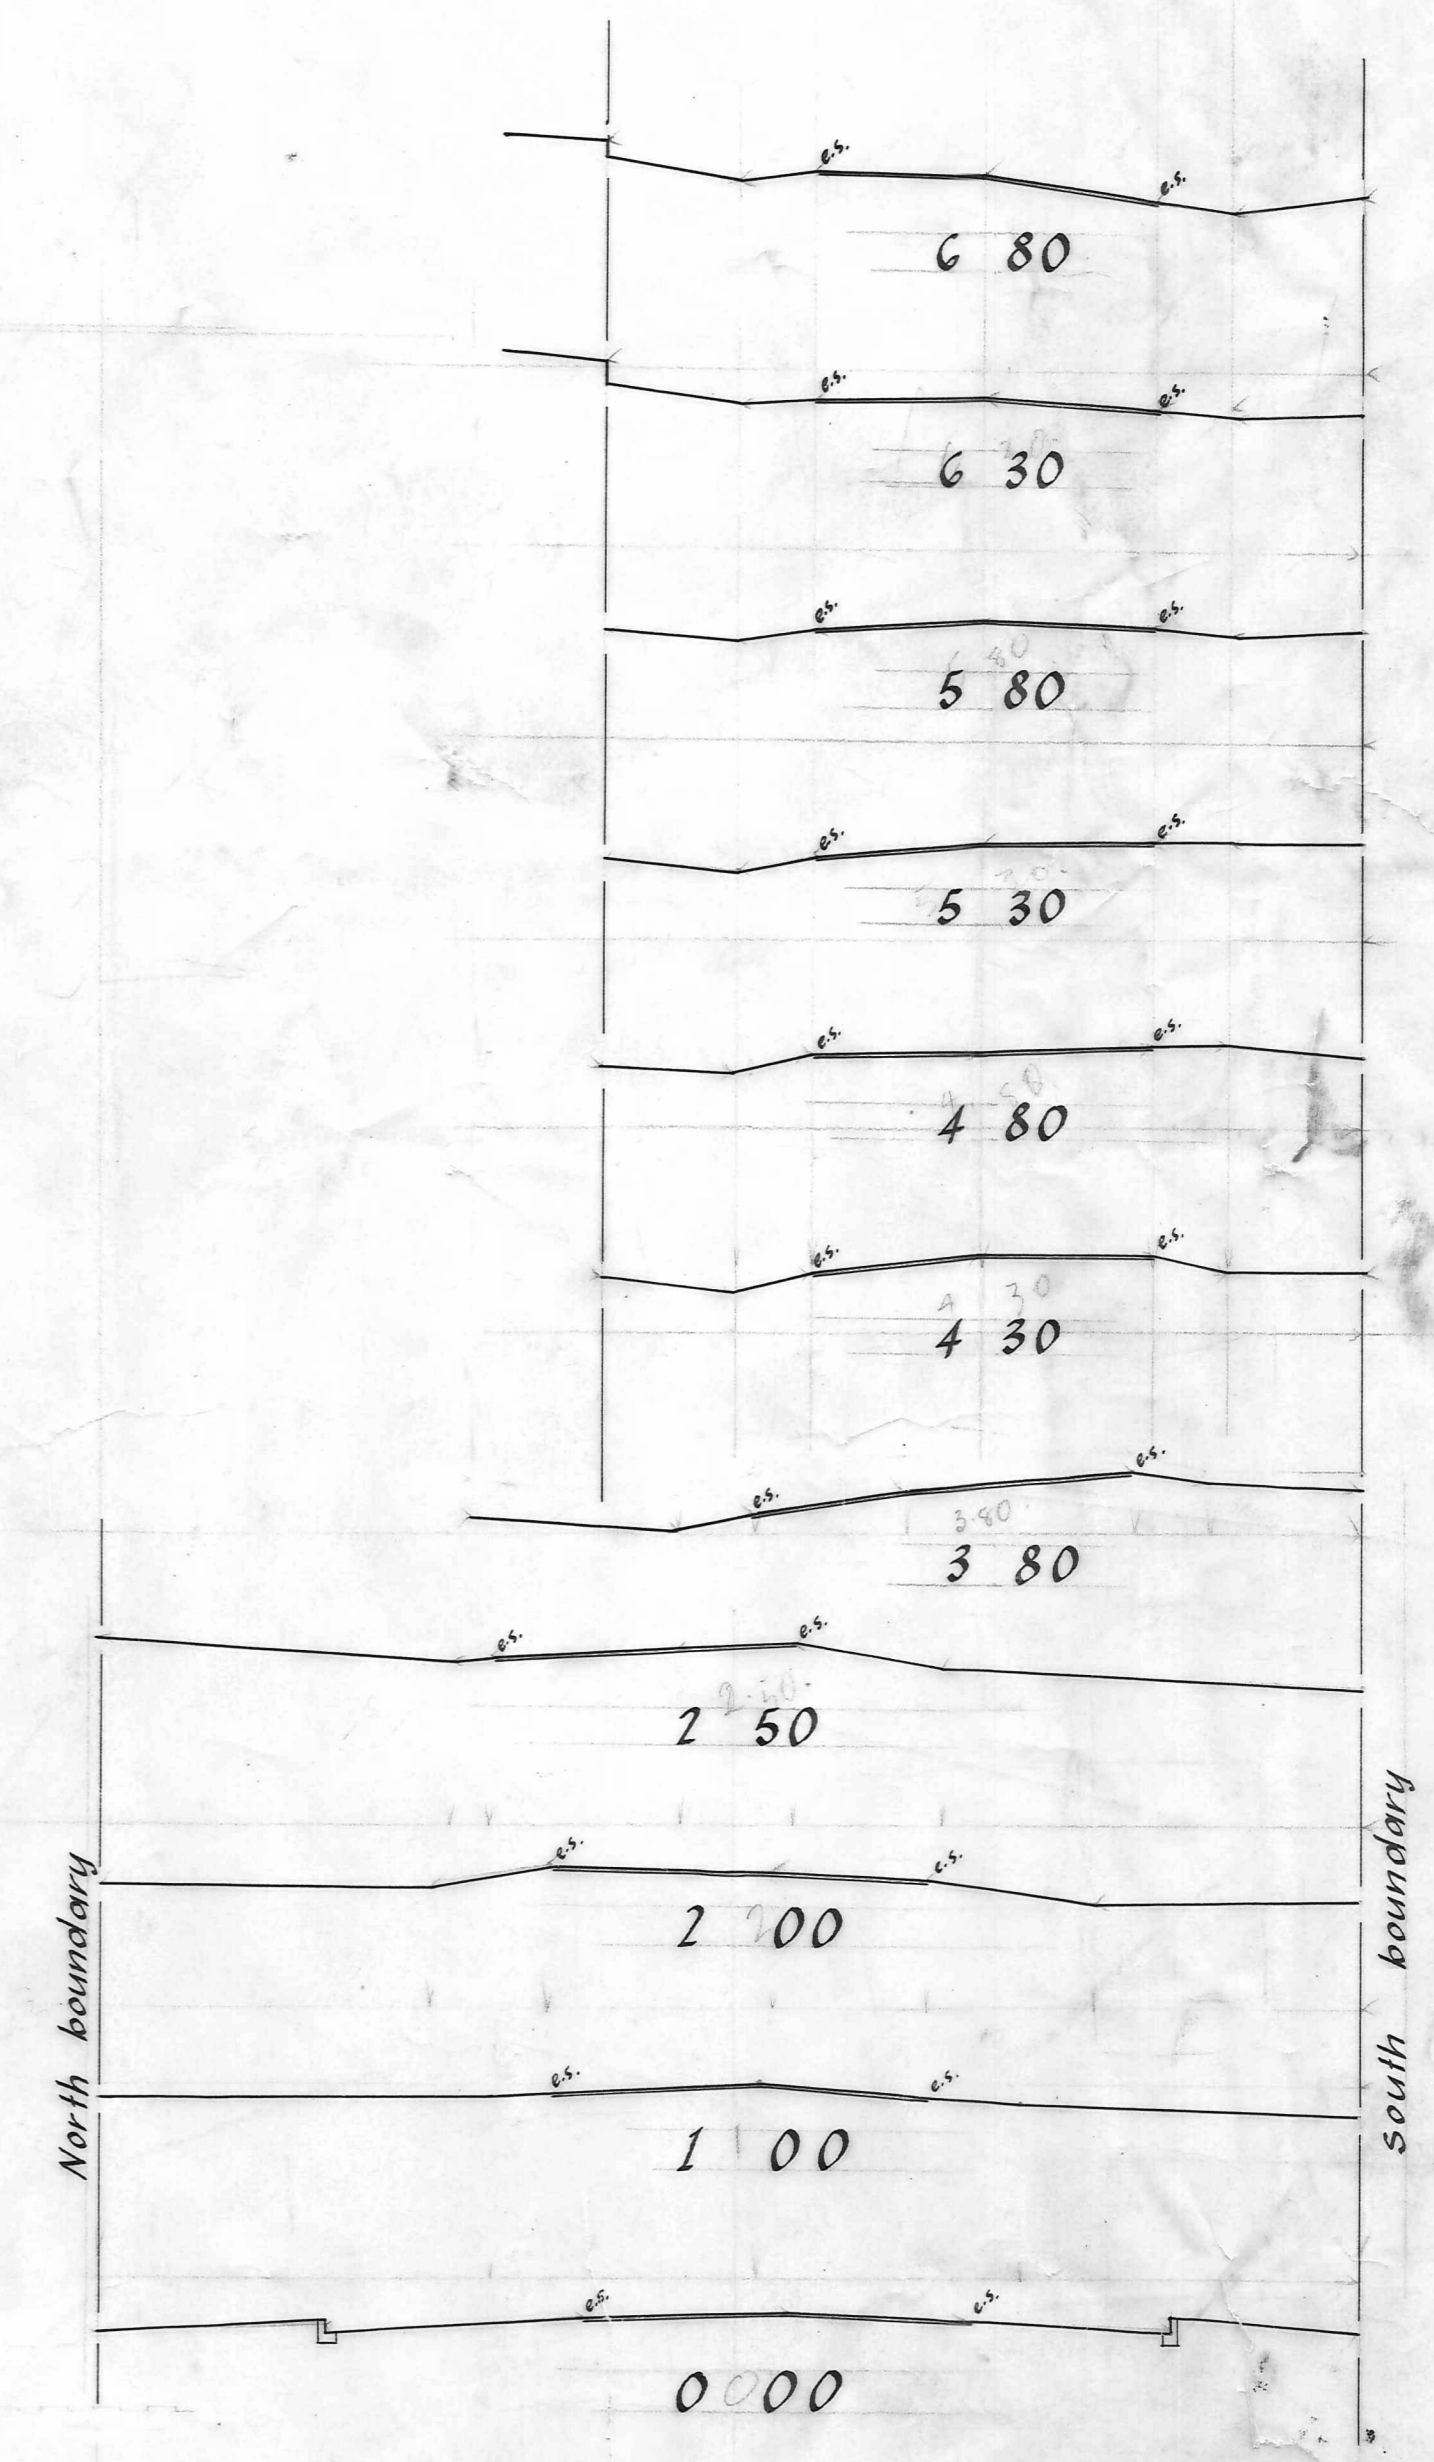

**CROSS SECTIONS**  
 Vertical: 5 ft. to lin.  
 Scales: Horizontal: 10 ft. to lin.  
**ALEXANDRA BOROUGH COUNCIL**  
**FOX & KERRY ST. RE-ALIGNMENT.**