


PLAN
Scale: - 1 chain to an inch

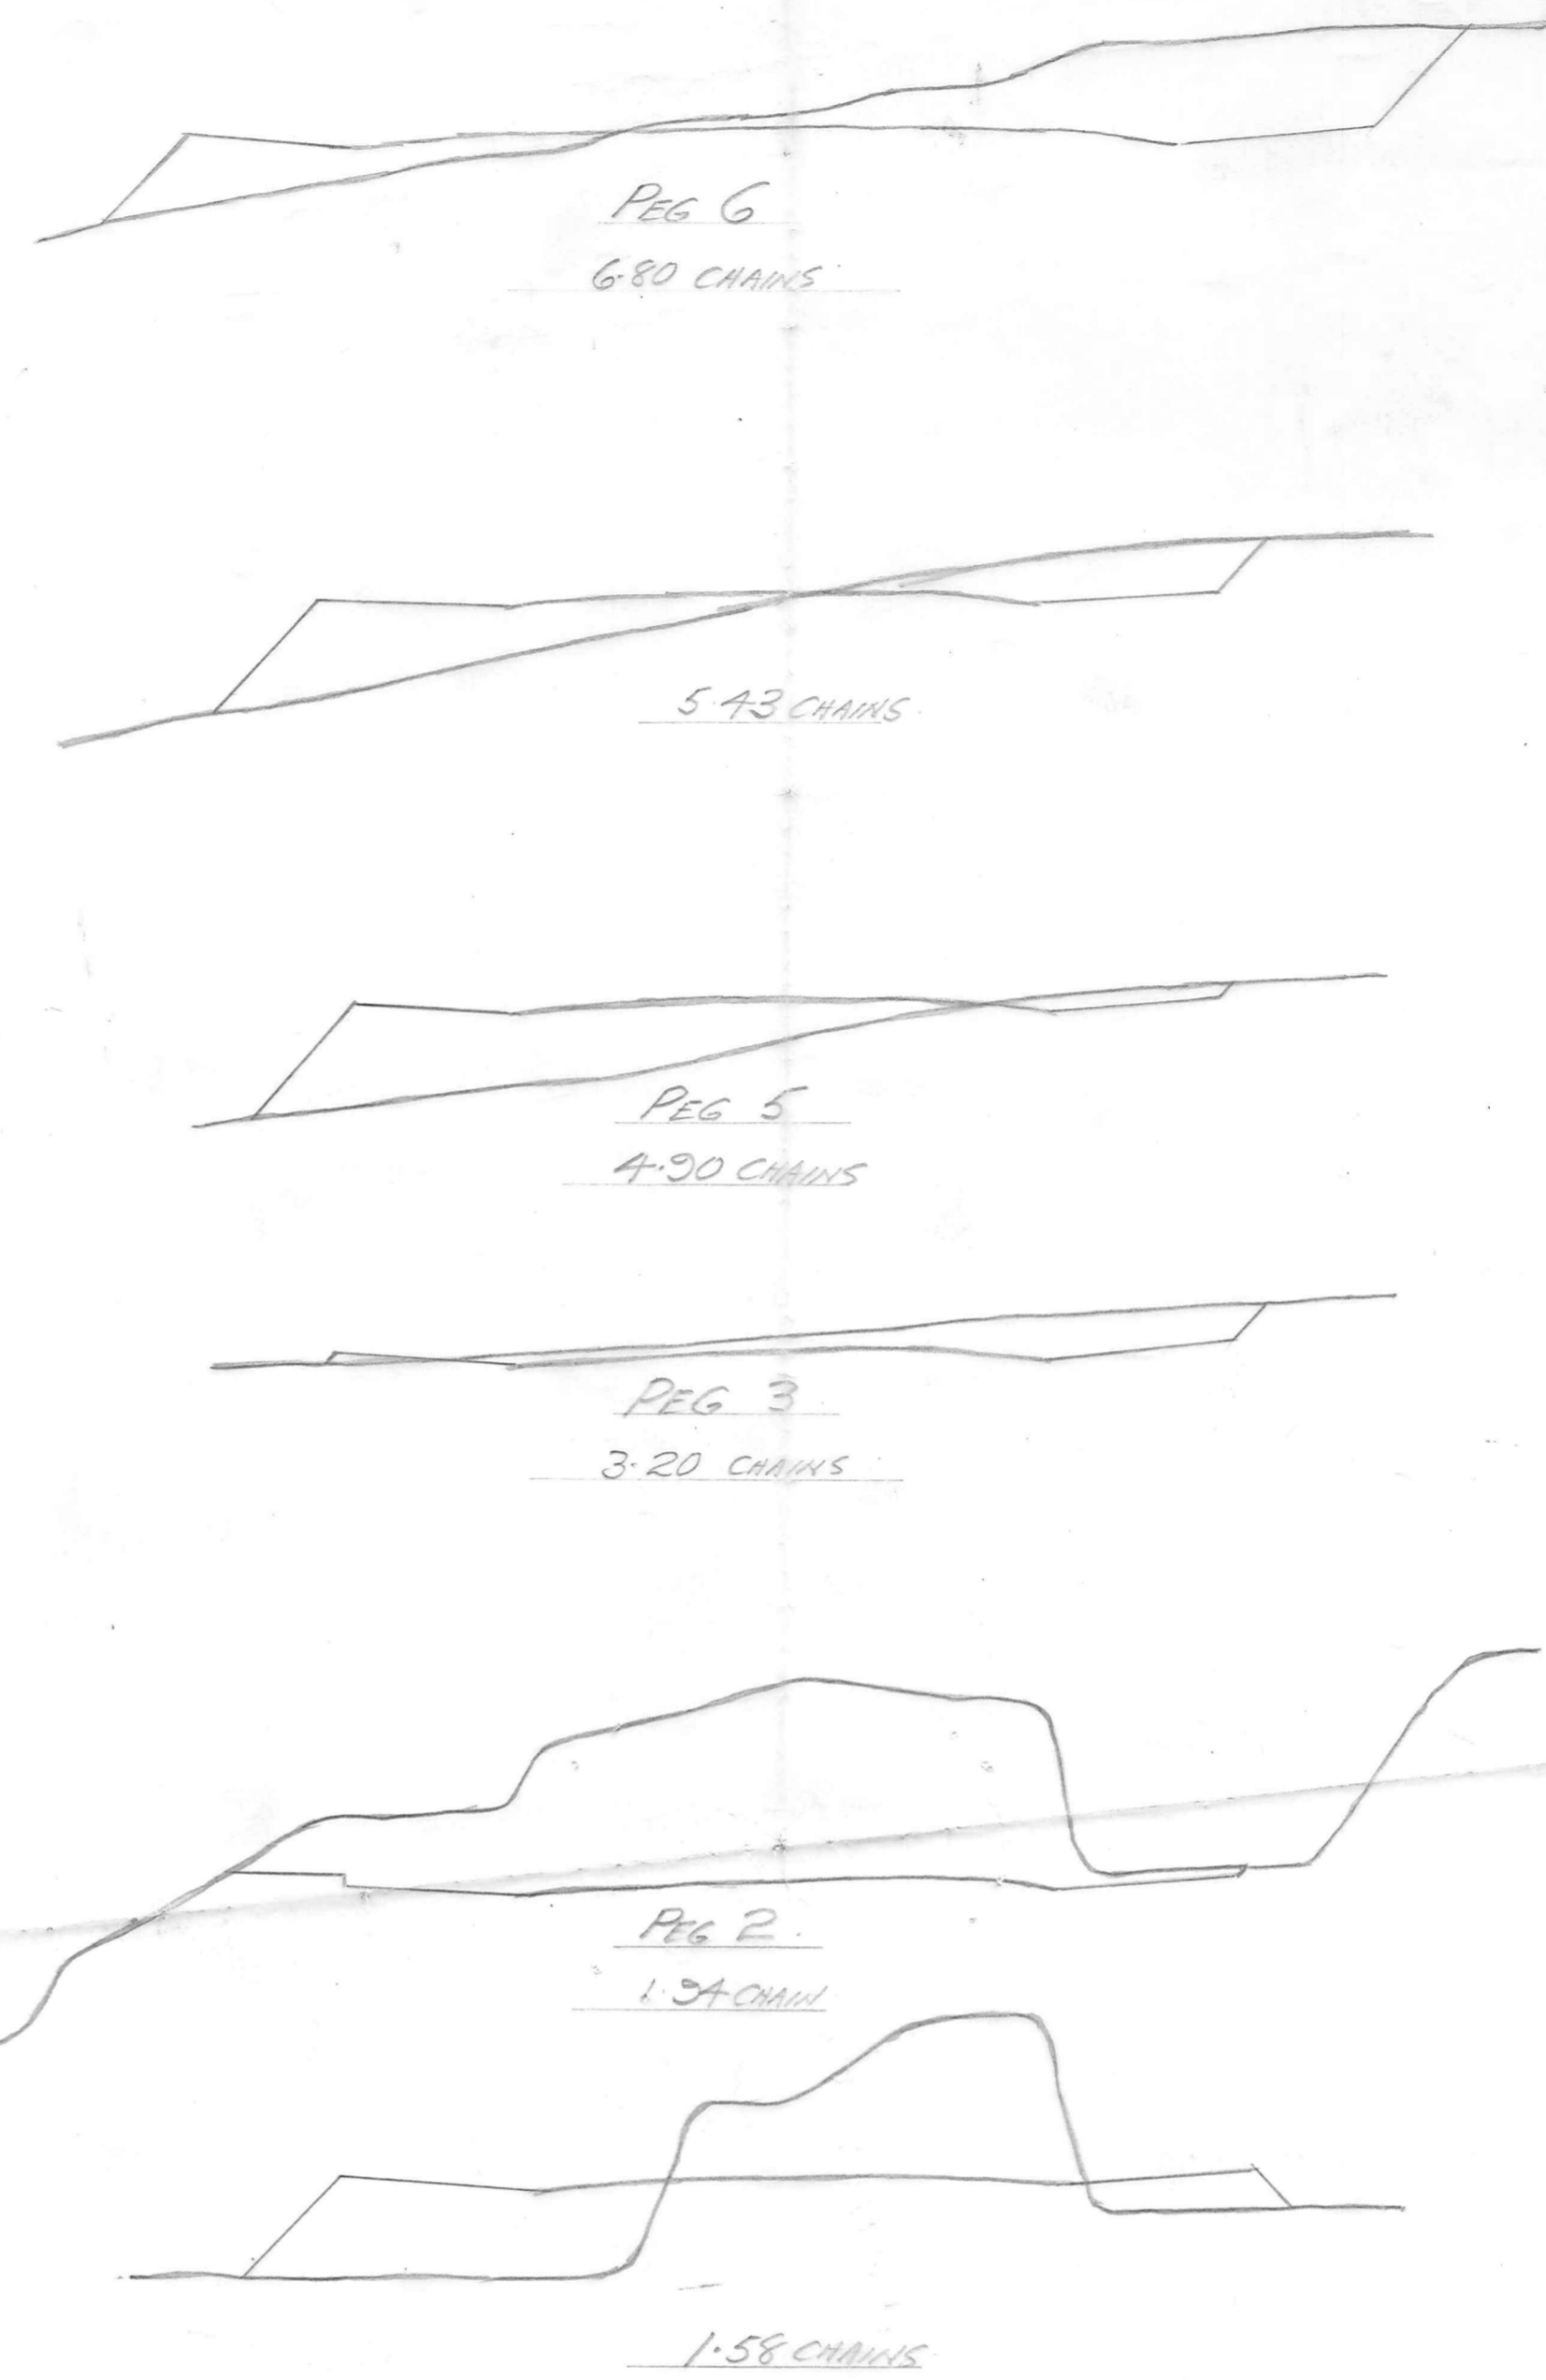

CROSS-SECTIONS. SCALE. 10 FEET TO AN INCH

		← 1 in 38		1 in 6.5				1 in 77		1 in 191		
DISTANCE IN CHAINS		0.00		0.77	1.18	1.72	2.47	2.72	3.20	3.50	4.90	5.43
PEG No				1	2	3	4	5	6			

LONGITUDINAL SECTION
GLENCARRON STREET
PROPOSED EXTENSION
SCALE: - 33 FEET TO AN INCH