
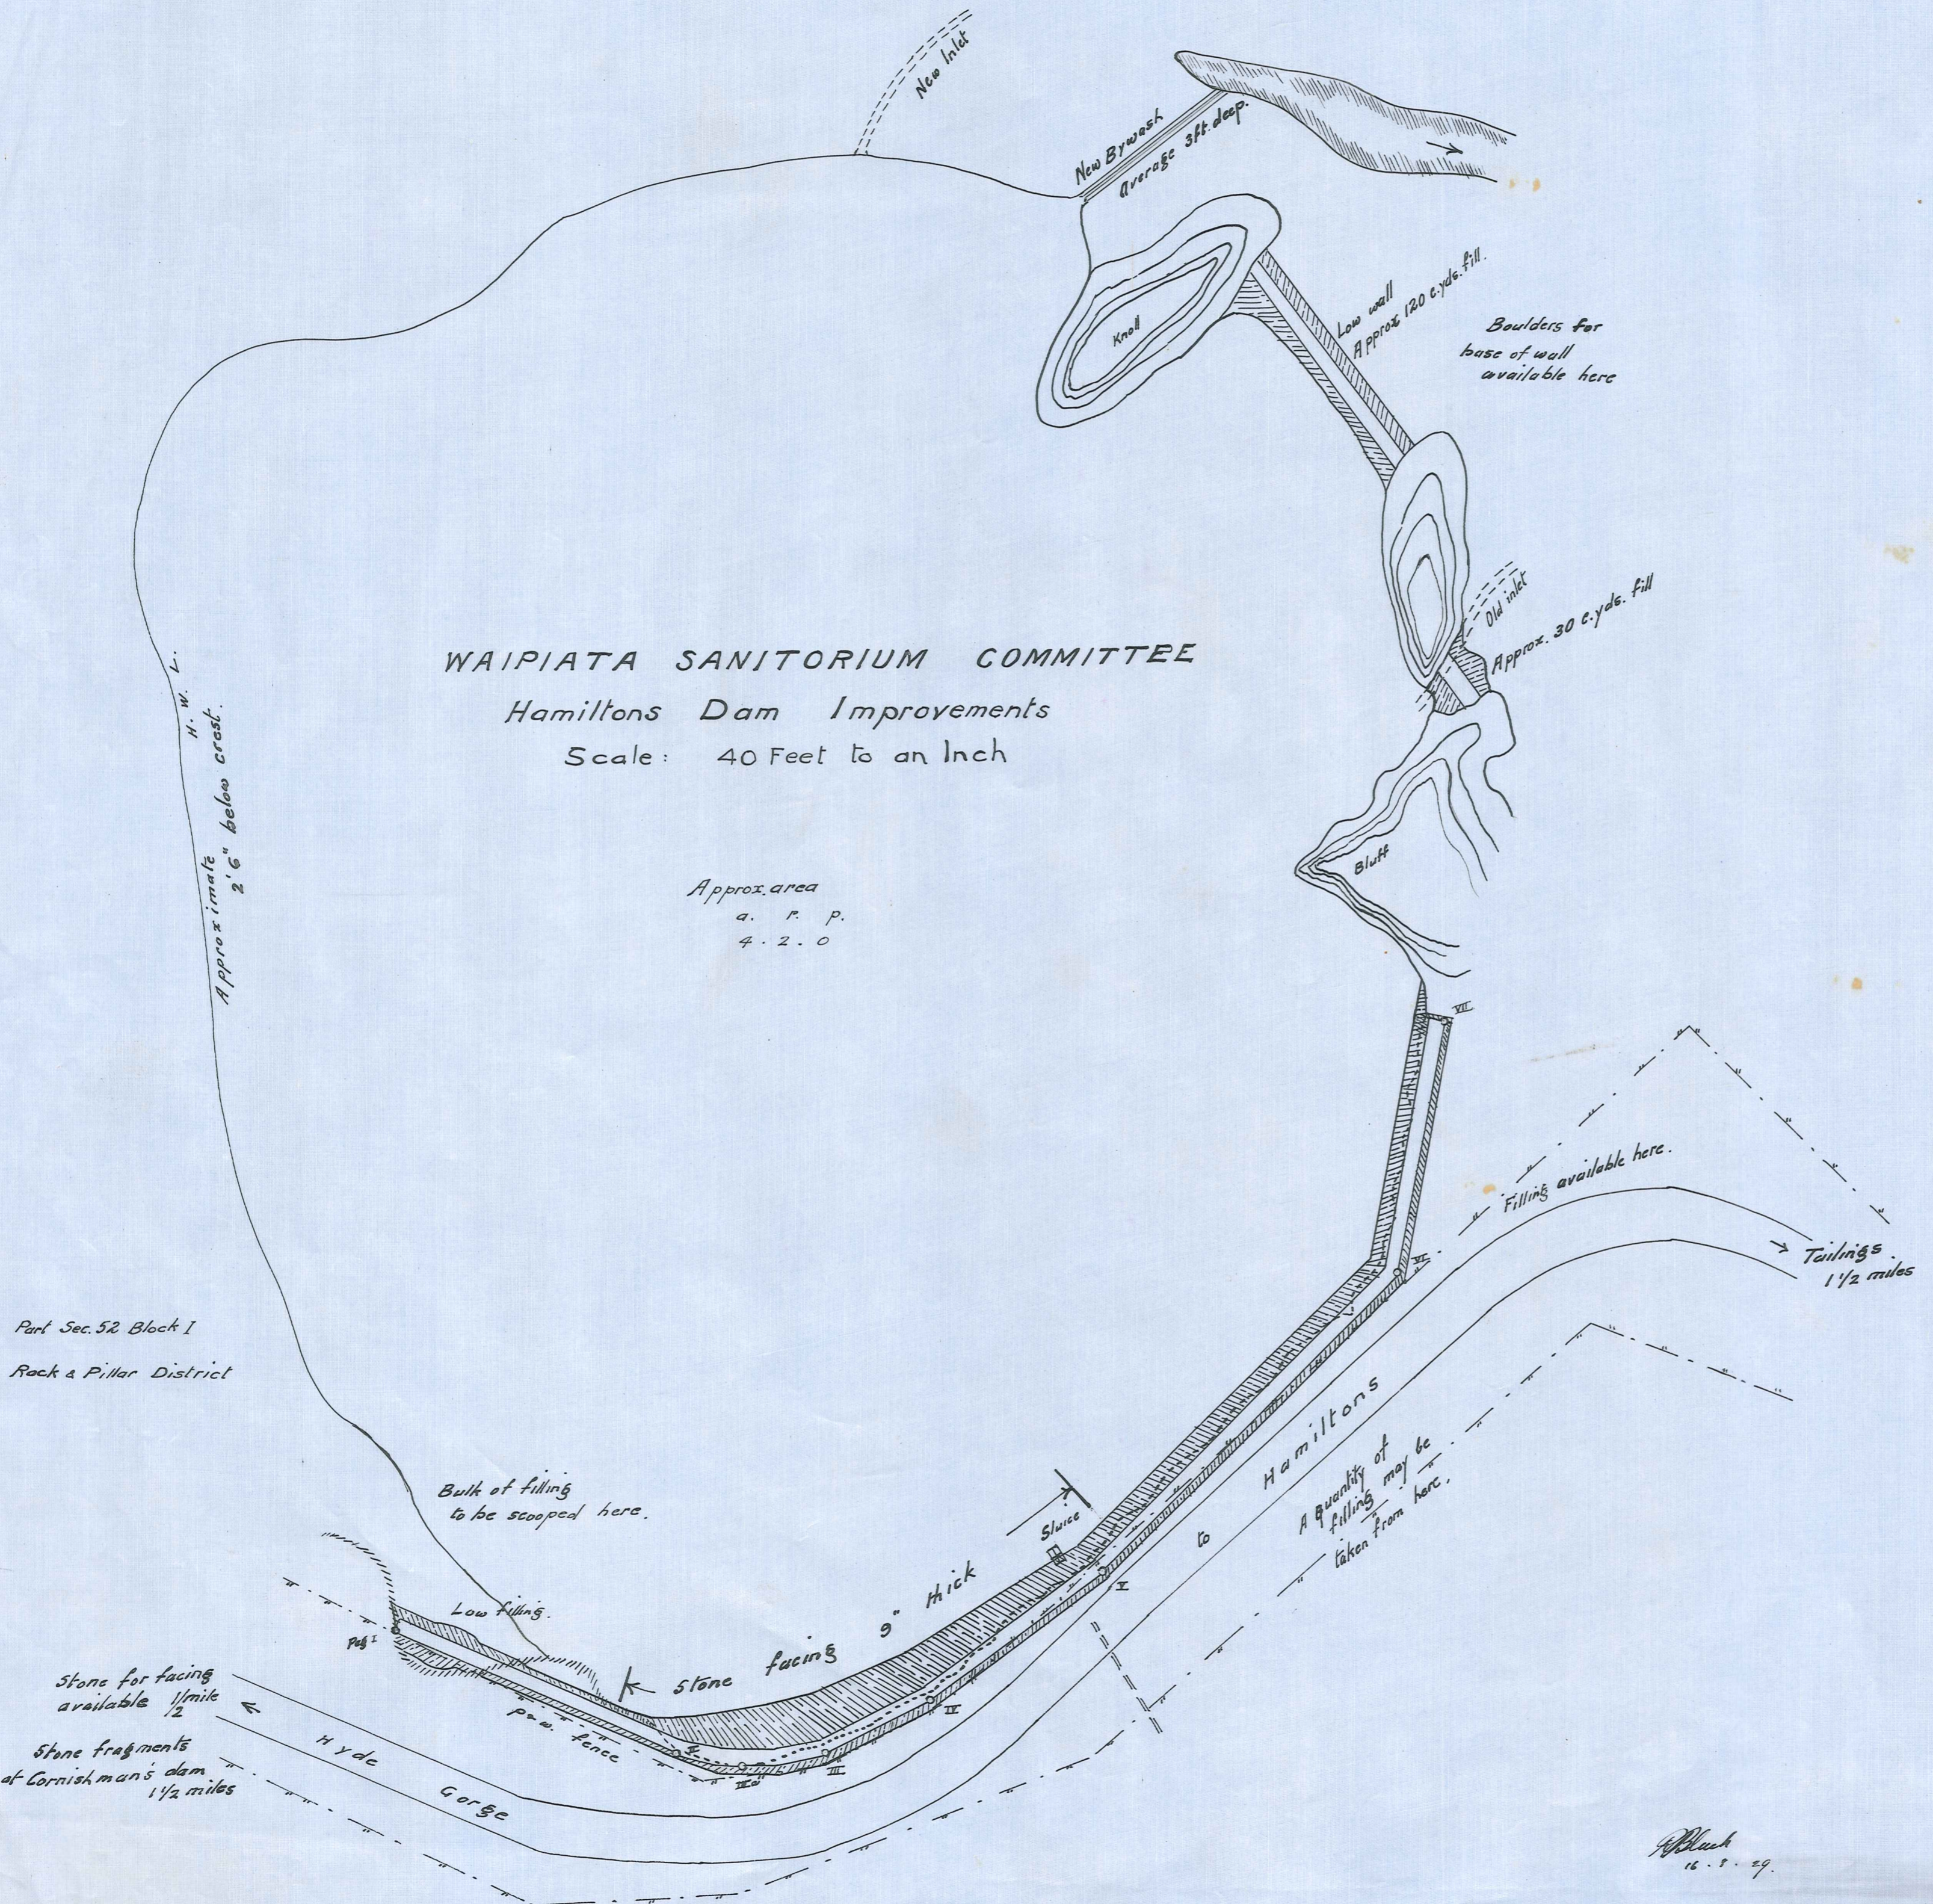


WAIPIATA SANITORIUM COMMITTEE
 Hamiltons Dam Improvements
 Scale: 40 Feet to an Inch

Approx. area
 a. r. p.
 4.2.0

CROSS SECTIONS

Scale: 10 Ft.

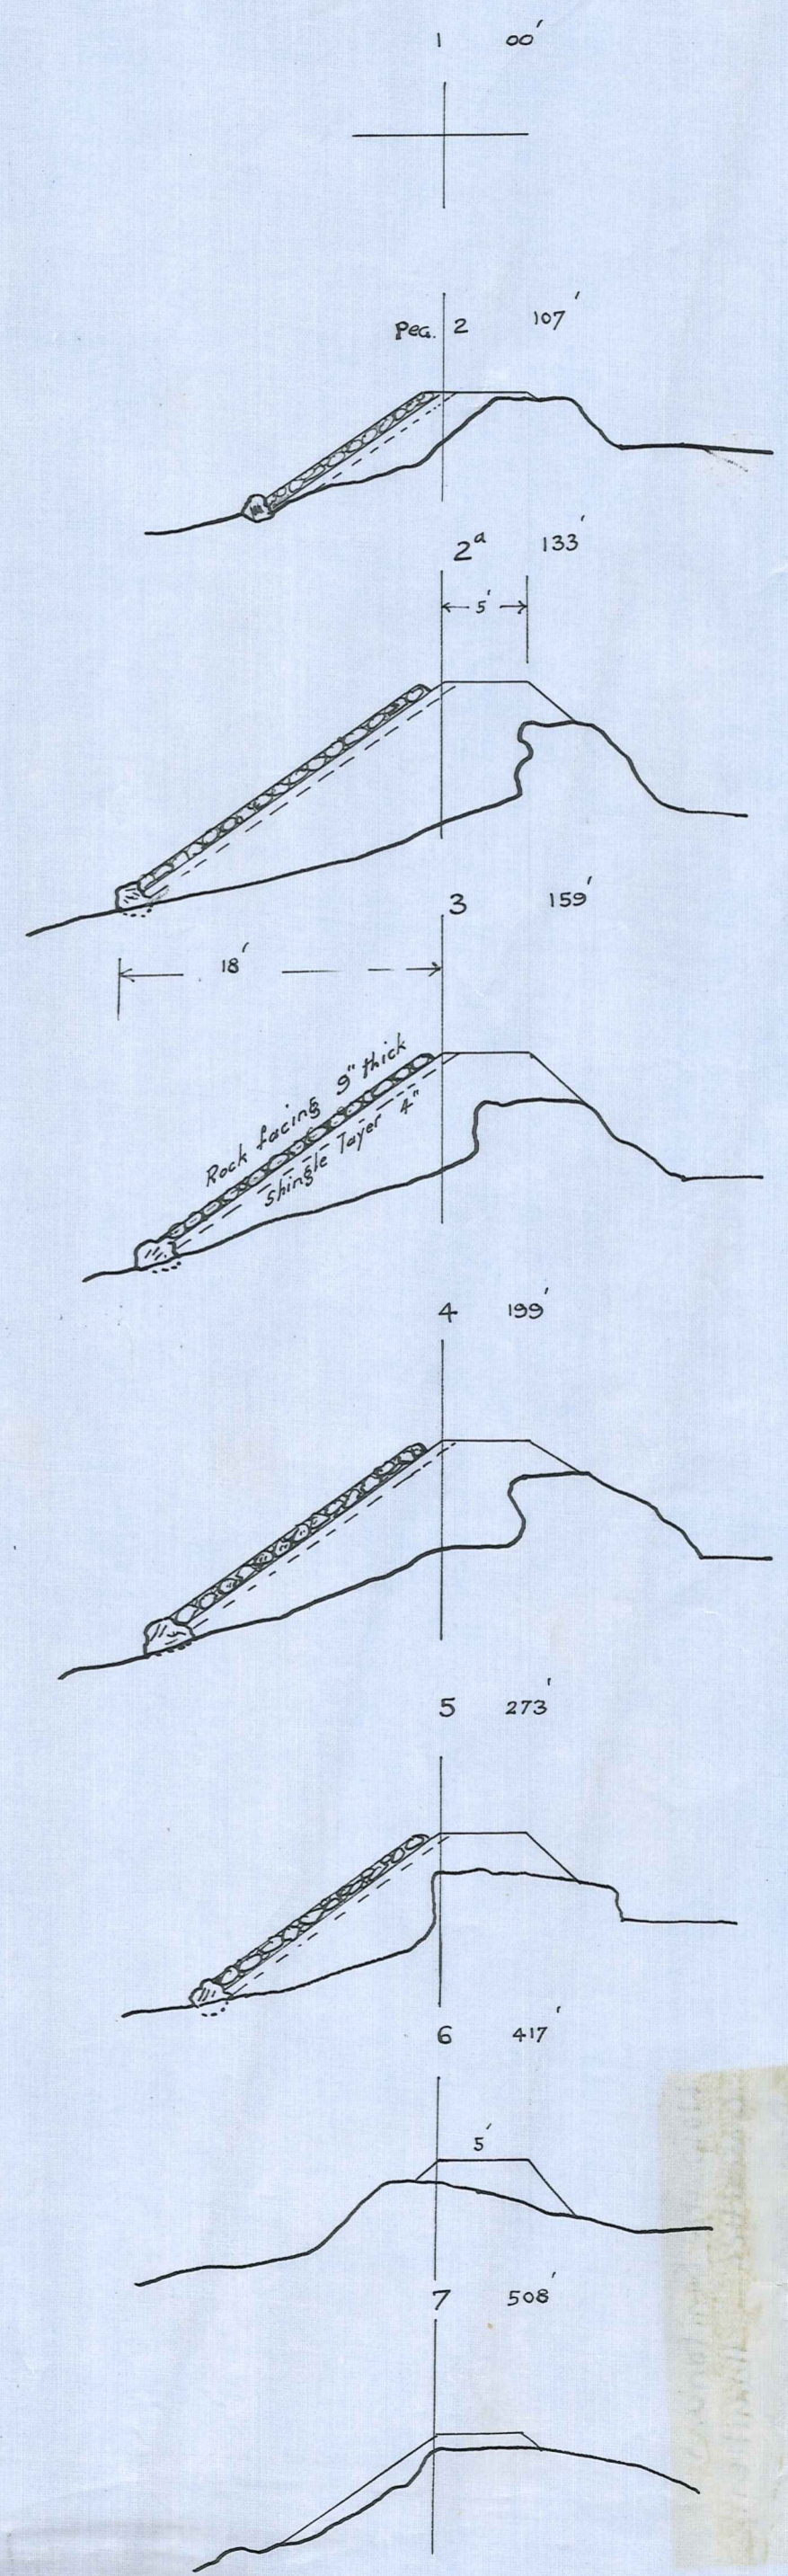

Abraham
 16. 5. 29.

Part Sec. 52 Block 1
 Rock & Pillar District

H. W. L.
 Approximate 2' 6" below crest.