


North
"Idaburn" Bridge - Hills Creek - Township.
Maniototo County Council
- Palmerston - Clyde Main Road - Blackstone Survey District -
- Scales 1/8" and 1/4" = 1 foot -

Sheet-1
 only record.
 g.c. 1/4" blocks
 usually 10/16 between girders.

MANIOTOTO COUNTY COUNCIL
 F. W. Butler
 COUNTY ENGINEER
 8.9.23

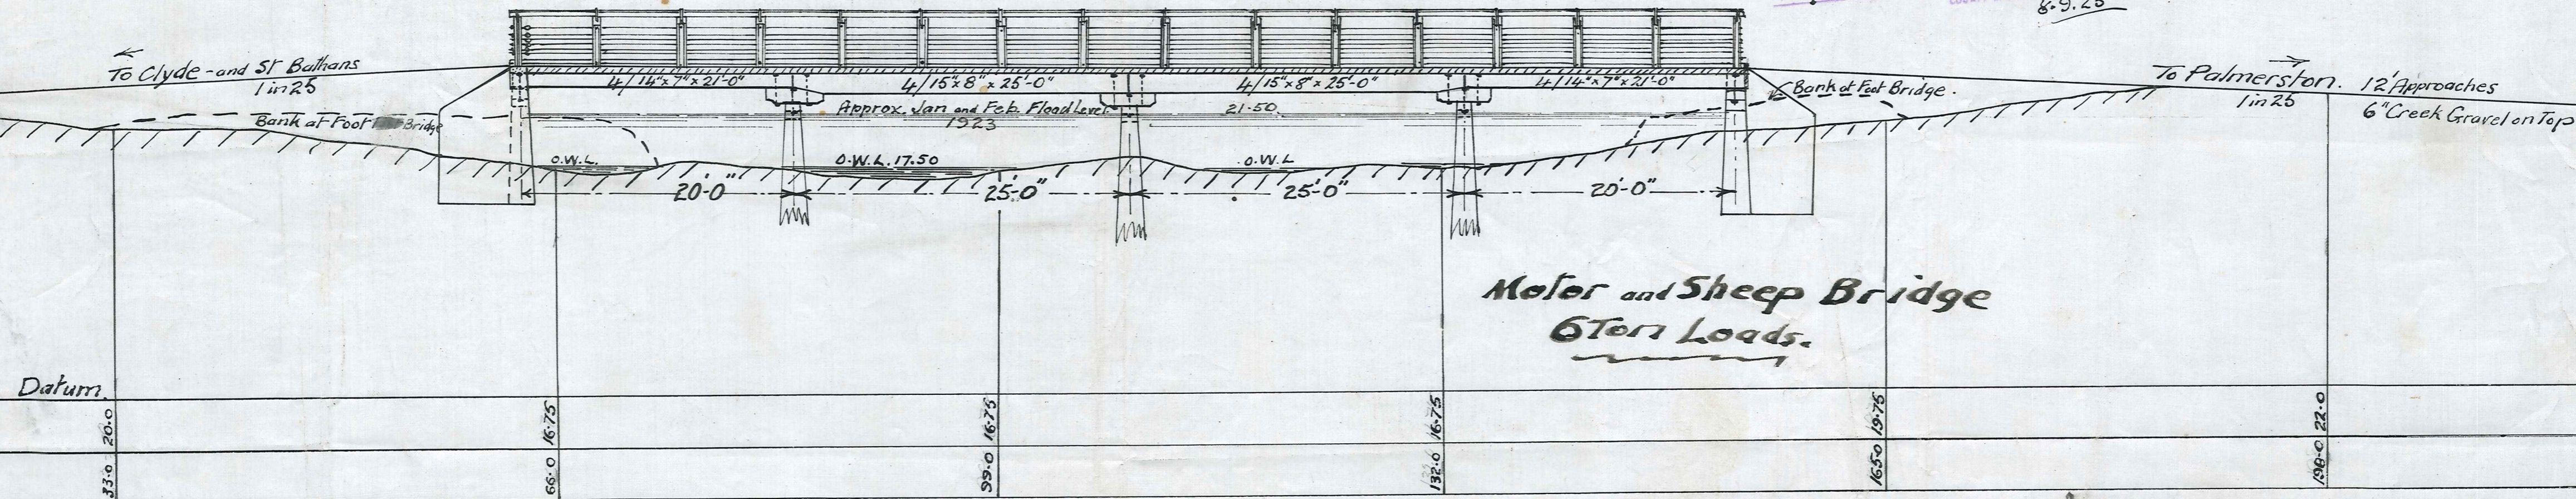

- Elevation -