



TYPICAL CROSS SECTION

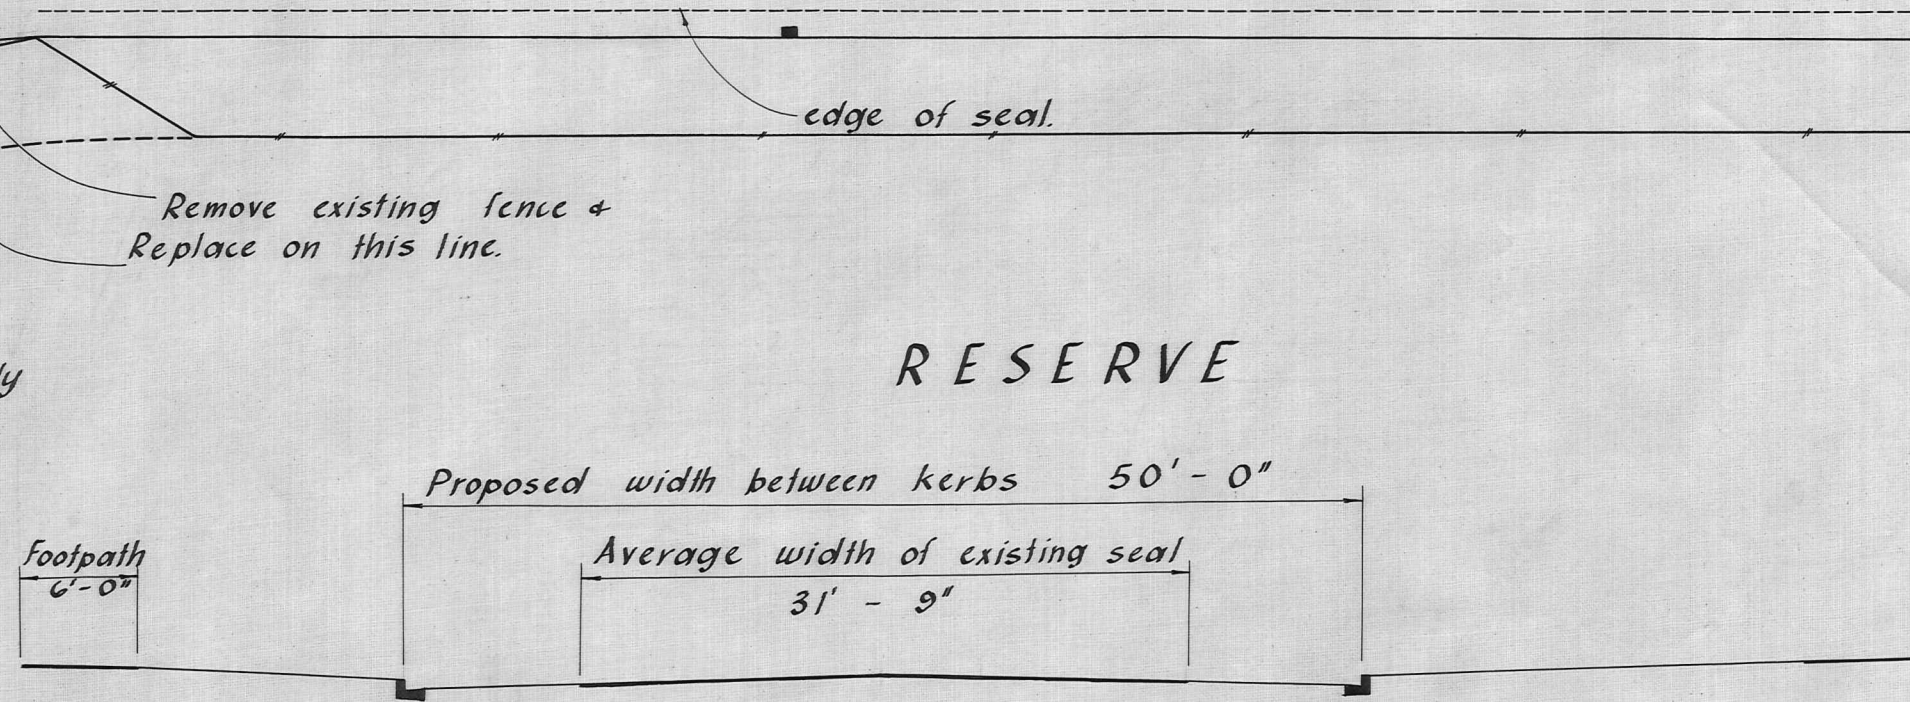

PLAN  
Scale: 1 chain to 1 inch.

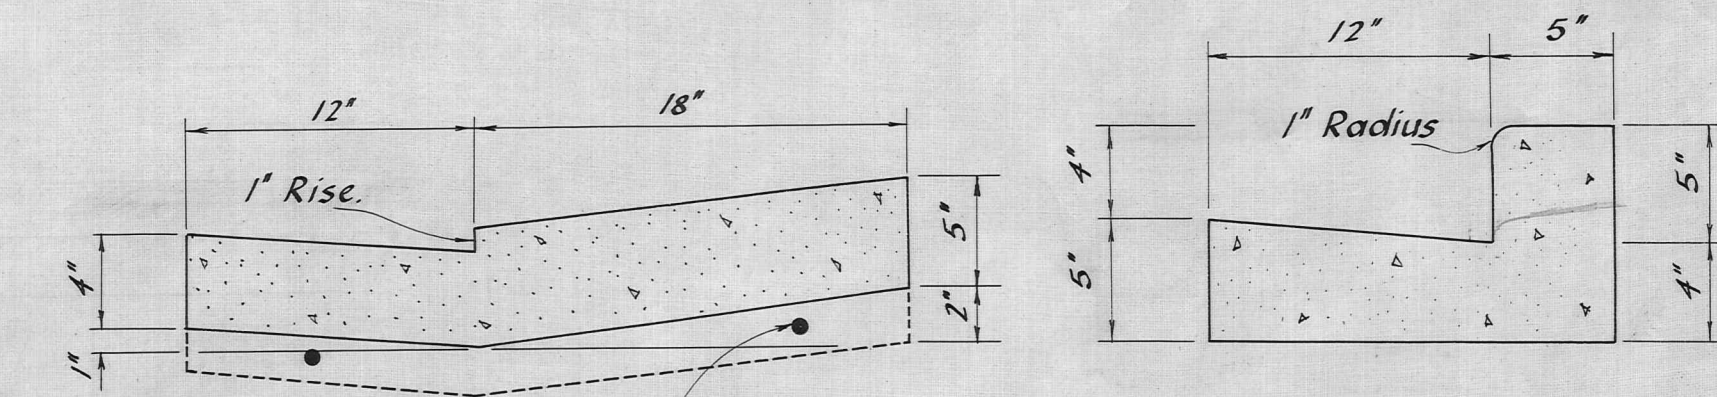

SECTION OF DISH CHANNEL & KERB & CHANNEL  
Scale: 1 1/2 inches to 1 foot.


- Levs. Footpath East
- Levs. Footpath West
- Levs. Edge of seal East
- Levs. Edge of seal West
- Levs. Existing seal
- Design Channel Level
- Chainage
- Grades

Height	above datum	460 feet
1.00	468.25	468.86
2.00	468.08	468.72
3.00	467.85	468.57
4.00	467.68	468.57
5.00	467.59	468.44
6.00	467.73	468.58
7.00	467.98	468.75
8.00	468.23	469.09
9.00	468.48	469.46
10.00	468.73	469.87
11.00	468.98	469.58
12.00	469.13	469.77
13.00	469.07	469.79
14.00	468.91	469.62
15.00	468.75	469.37
16.00	468.59	469.26
17.00	468.51	469.03
18.00	468.59	469.01
19.00	468.75	469.26
20.00	468.91	469.42
21.00	468.98	469.52
22.00	468.86	469.35
23.00	468.66	469.19
24.00	468.45	469.12


LONGITUDINAL SECTION

Scale: Horizontal 1 chain to 1 inch.  
Vertical 4 feet to 1 inch.

ALEXANDRA BOROUGH  
PROPOSED K&C CENTENNIAL AVENUE

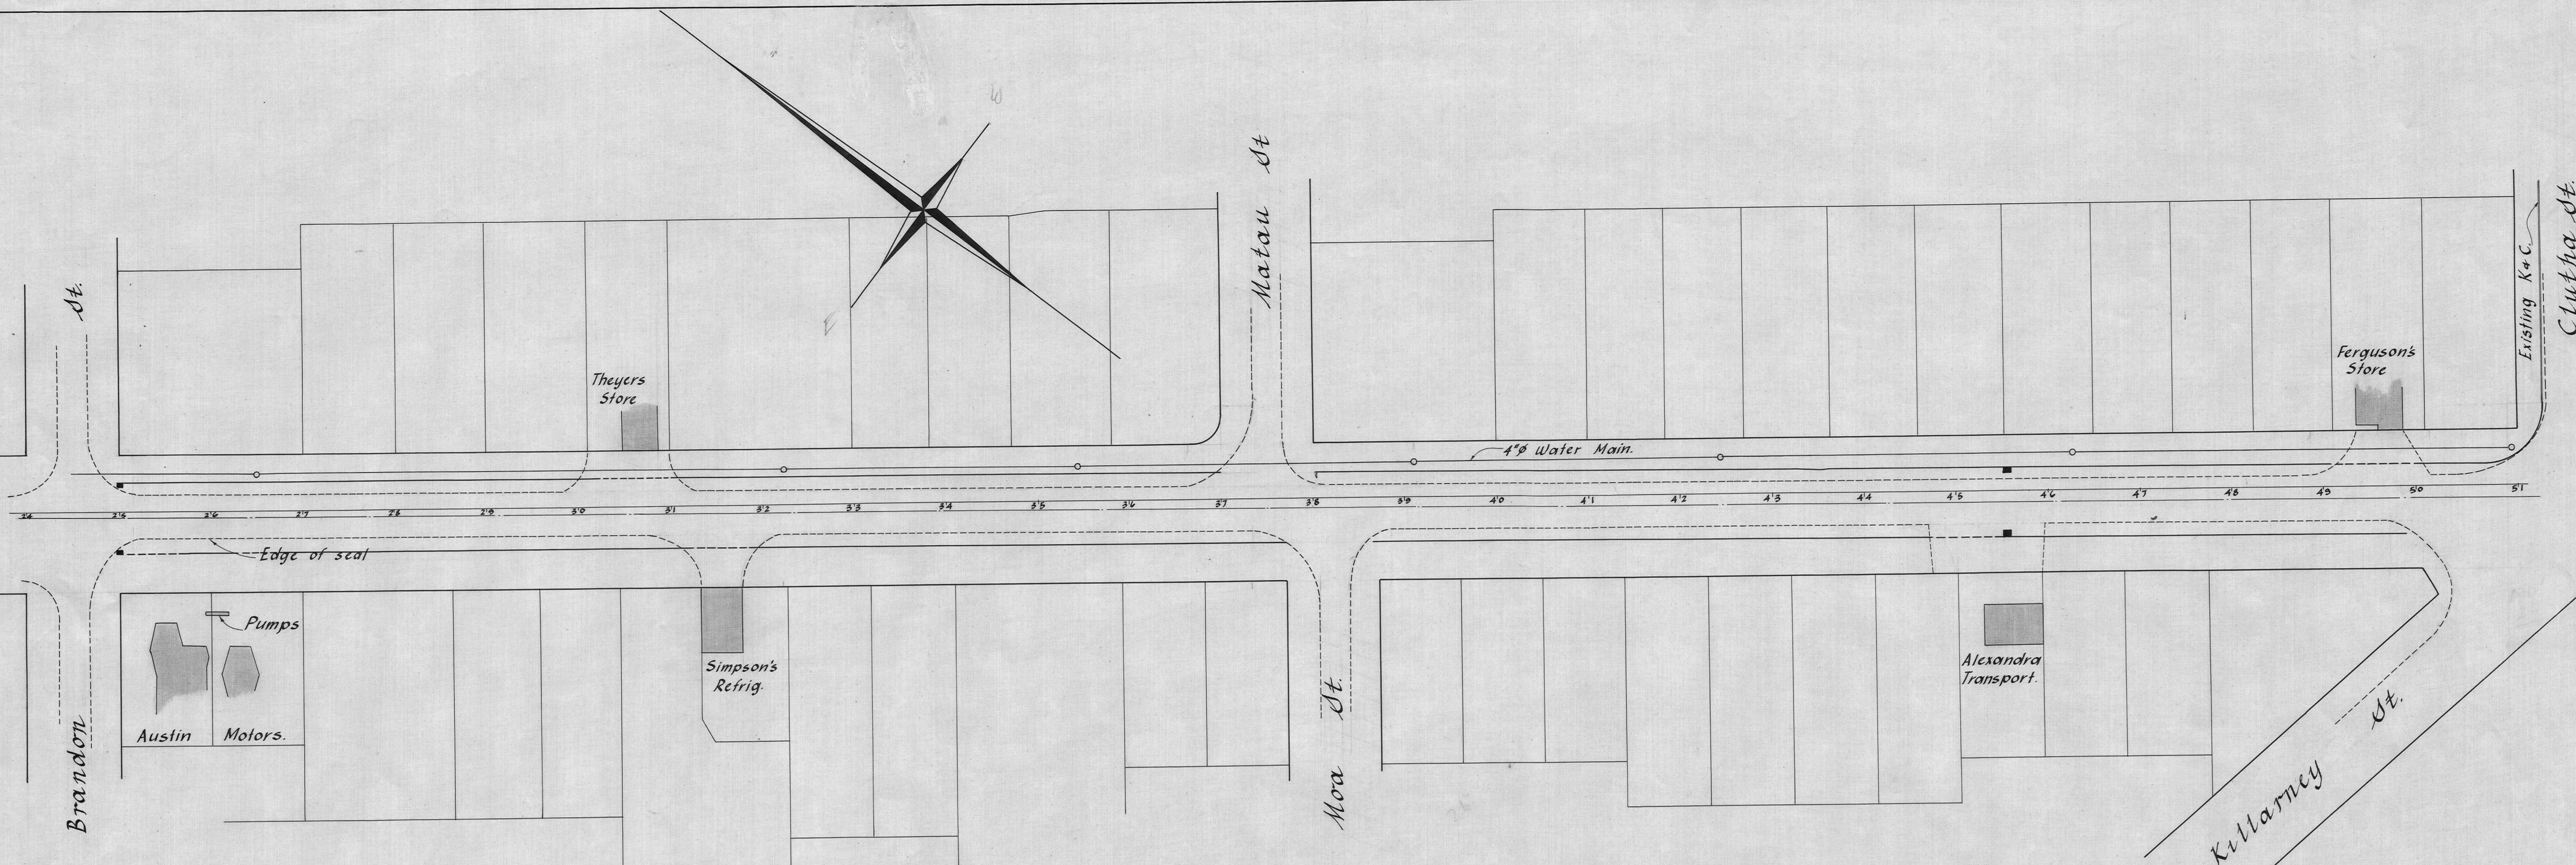

**PLAN**  
Scale: 1 chain to 1 inch.

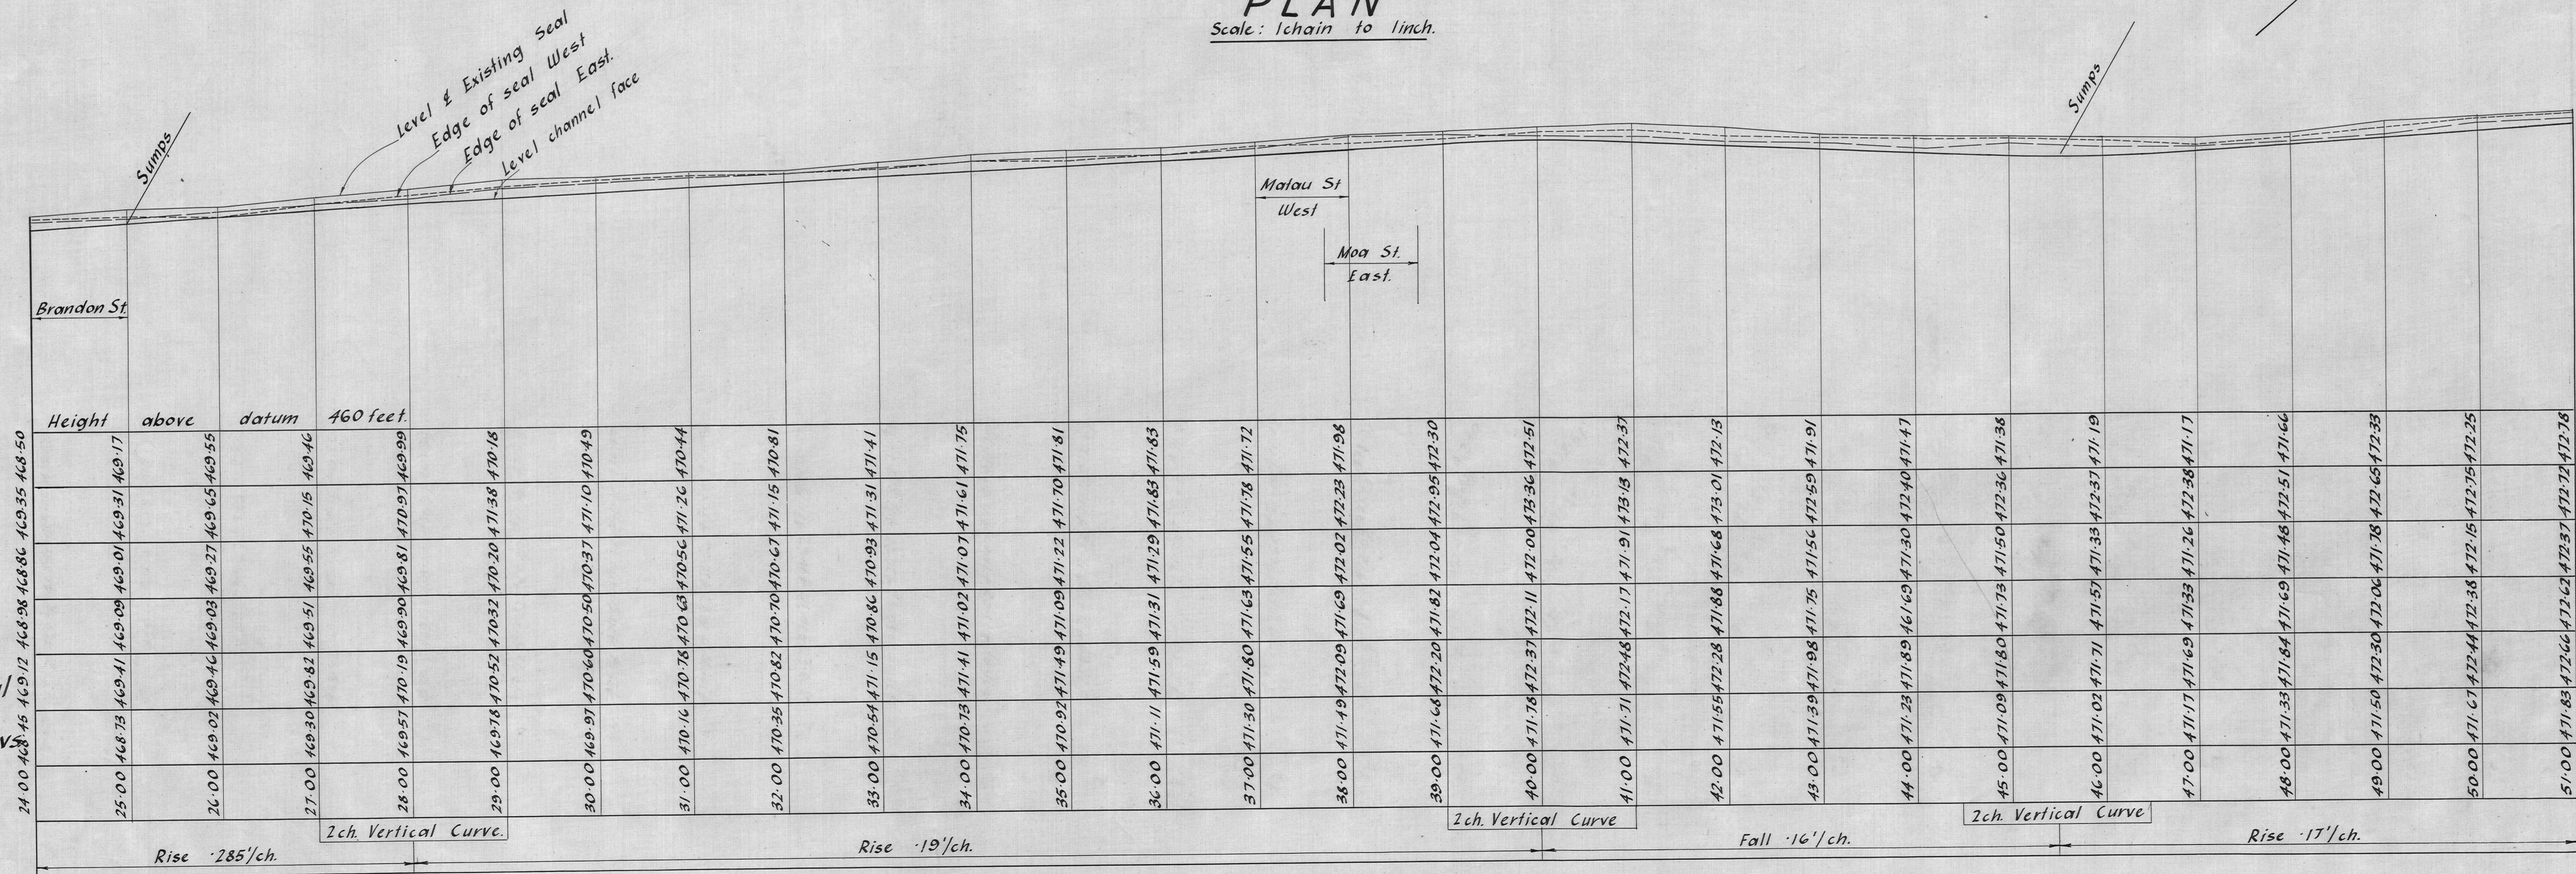


**— LONGITUDINAL SECTION —**

Scale: Horizontal: 1 chain to 1 inch.  
Vertical: 4 feet to 1 inch.

**ALEXANDRA BOROUGH  
PROPOSED K&C CENTENNIAL AVENUE**

West Boundary


Precision Motors.

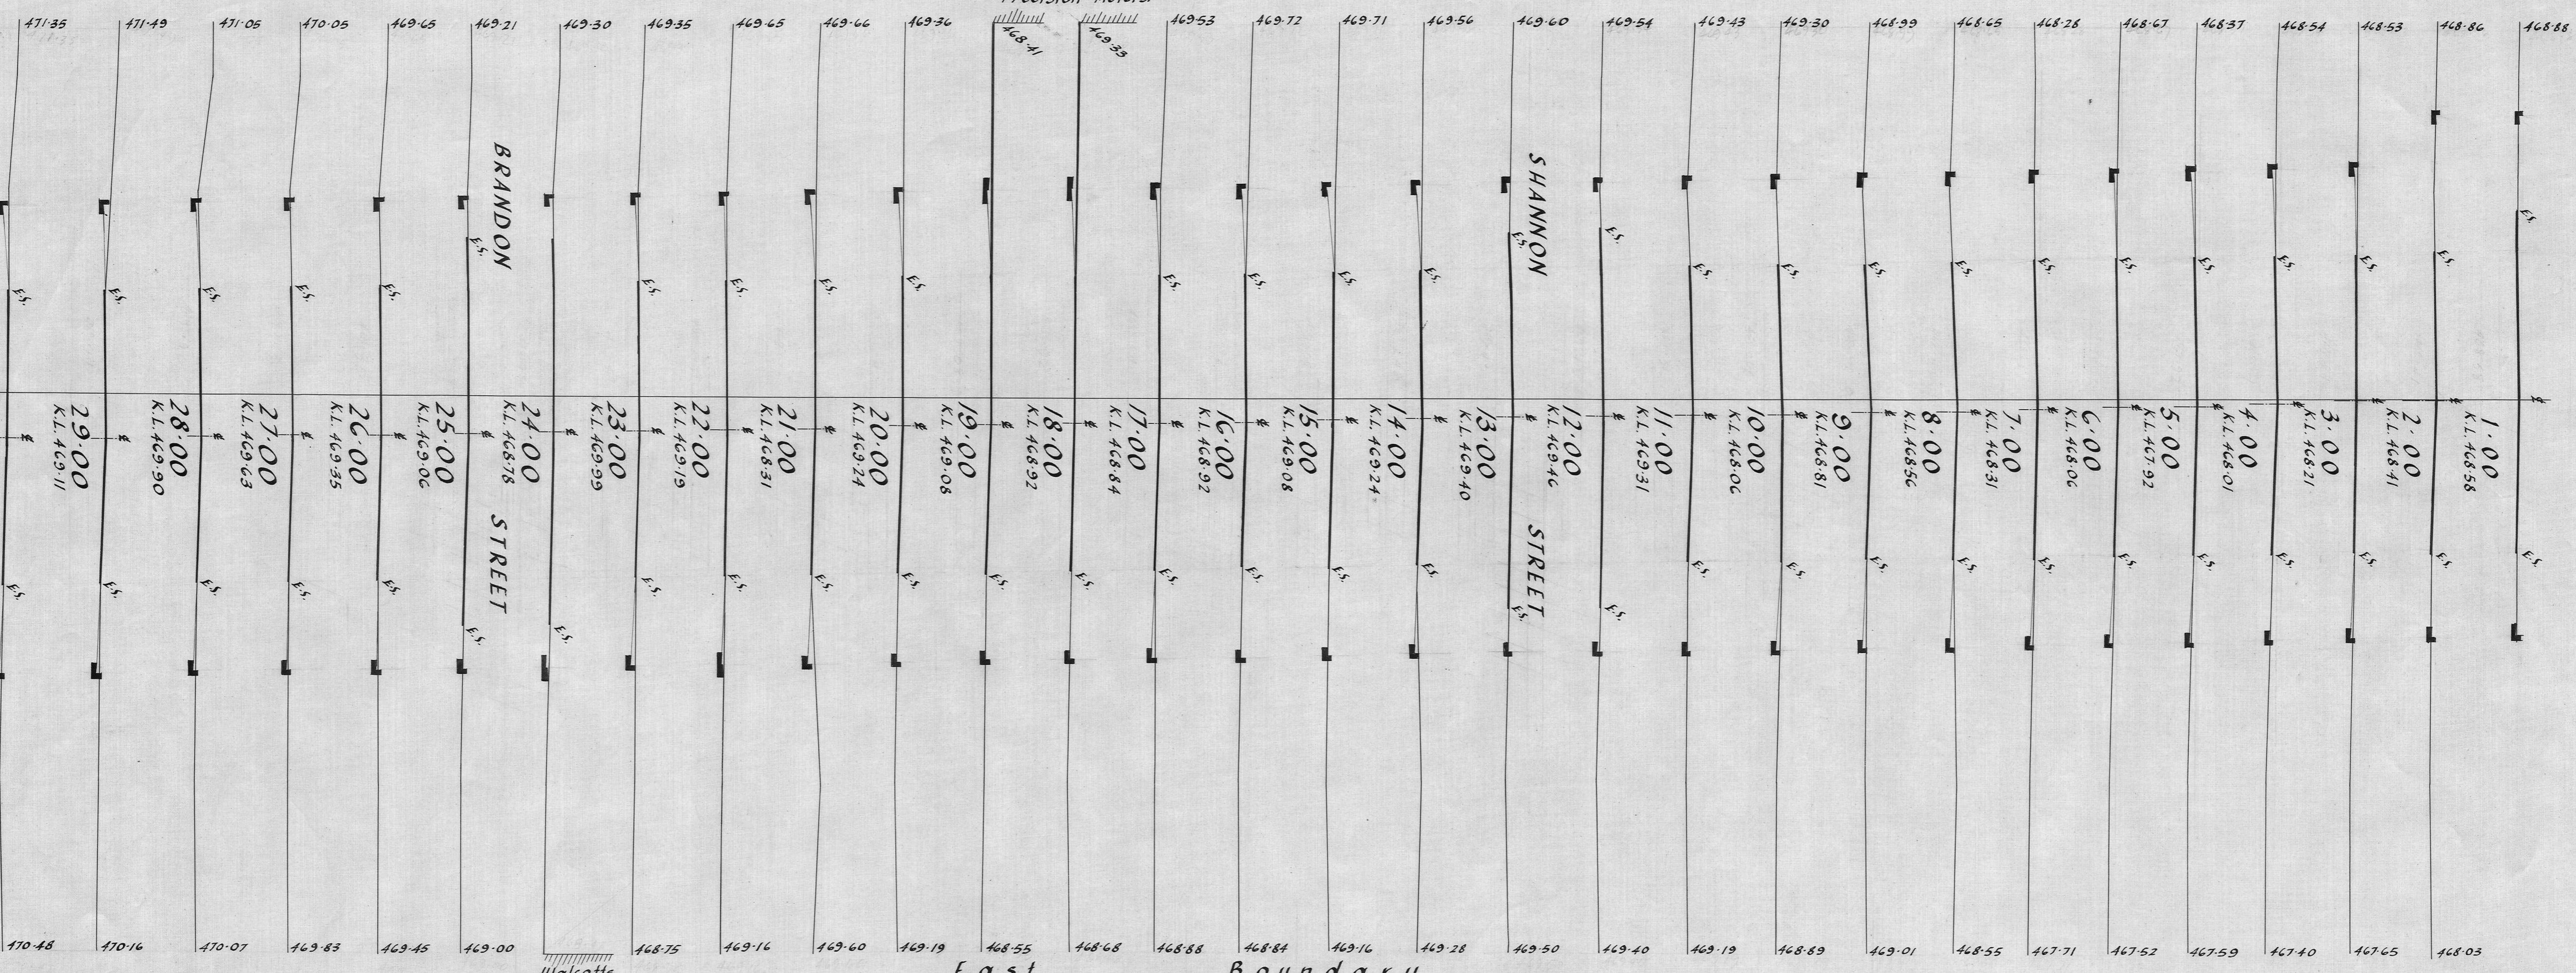

East Boundary

West Boundary

Walcott's Store.

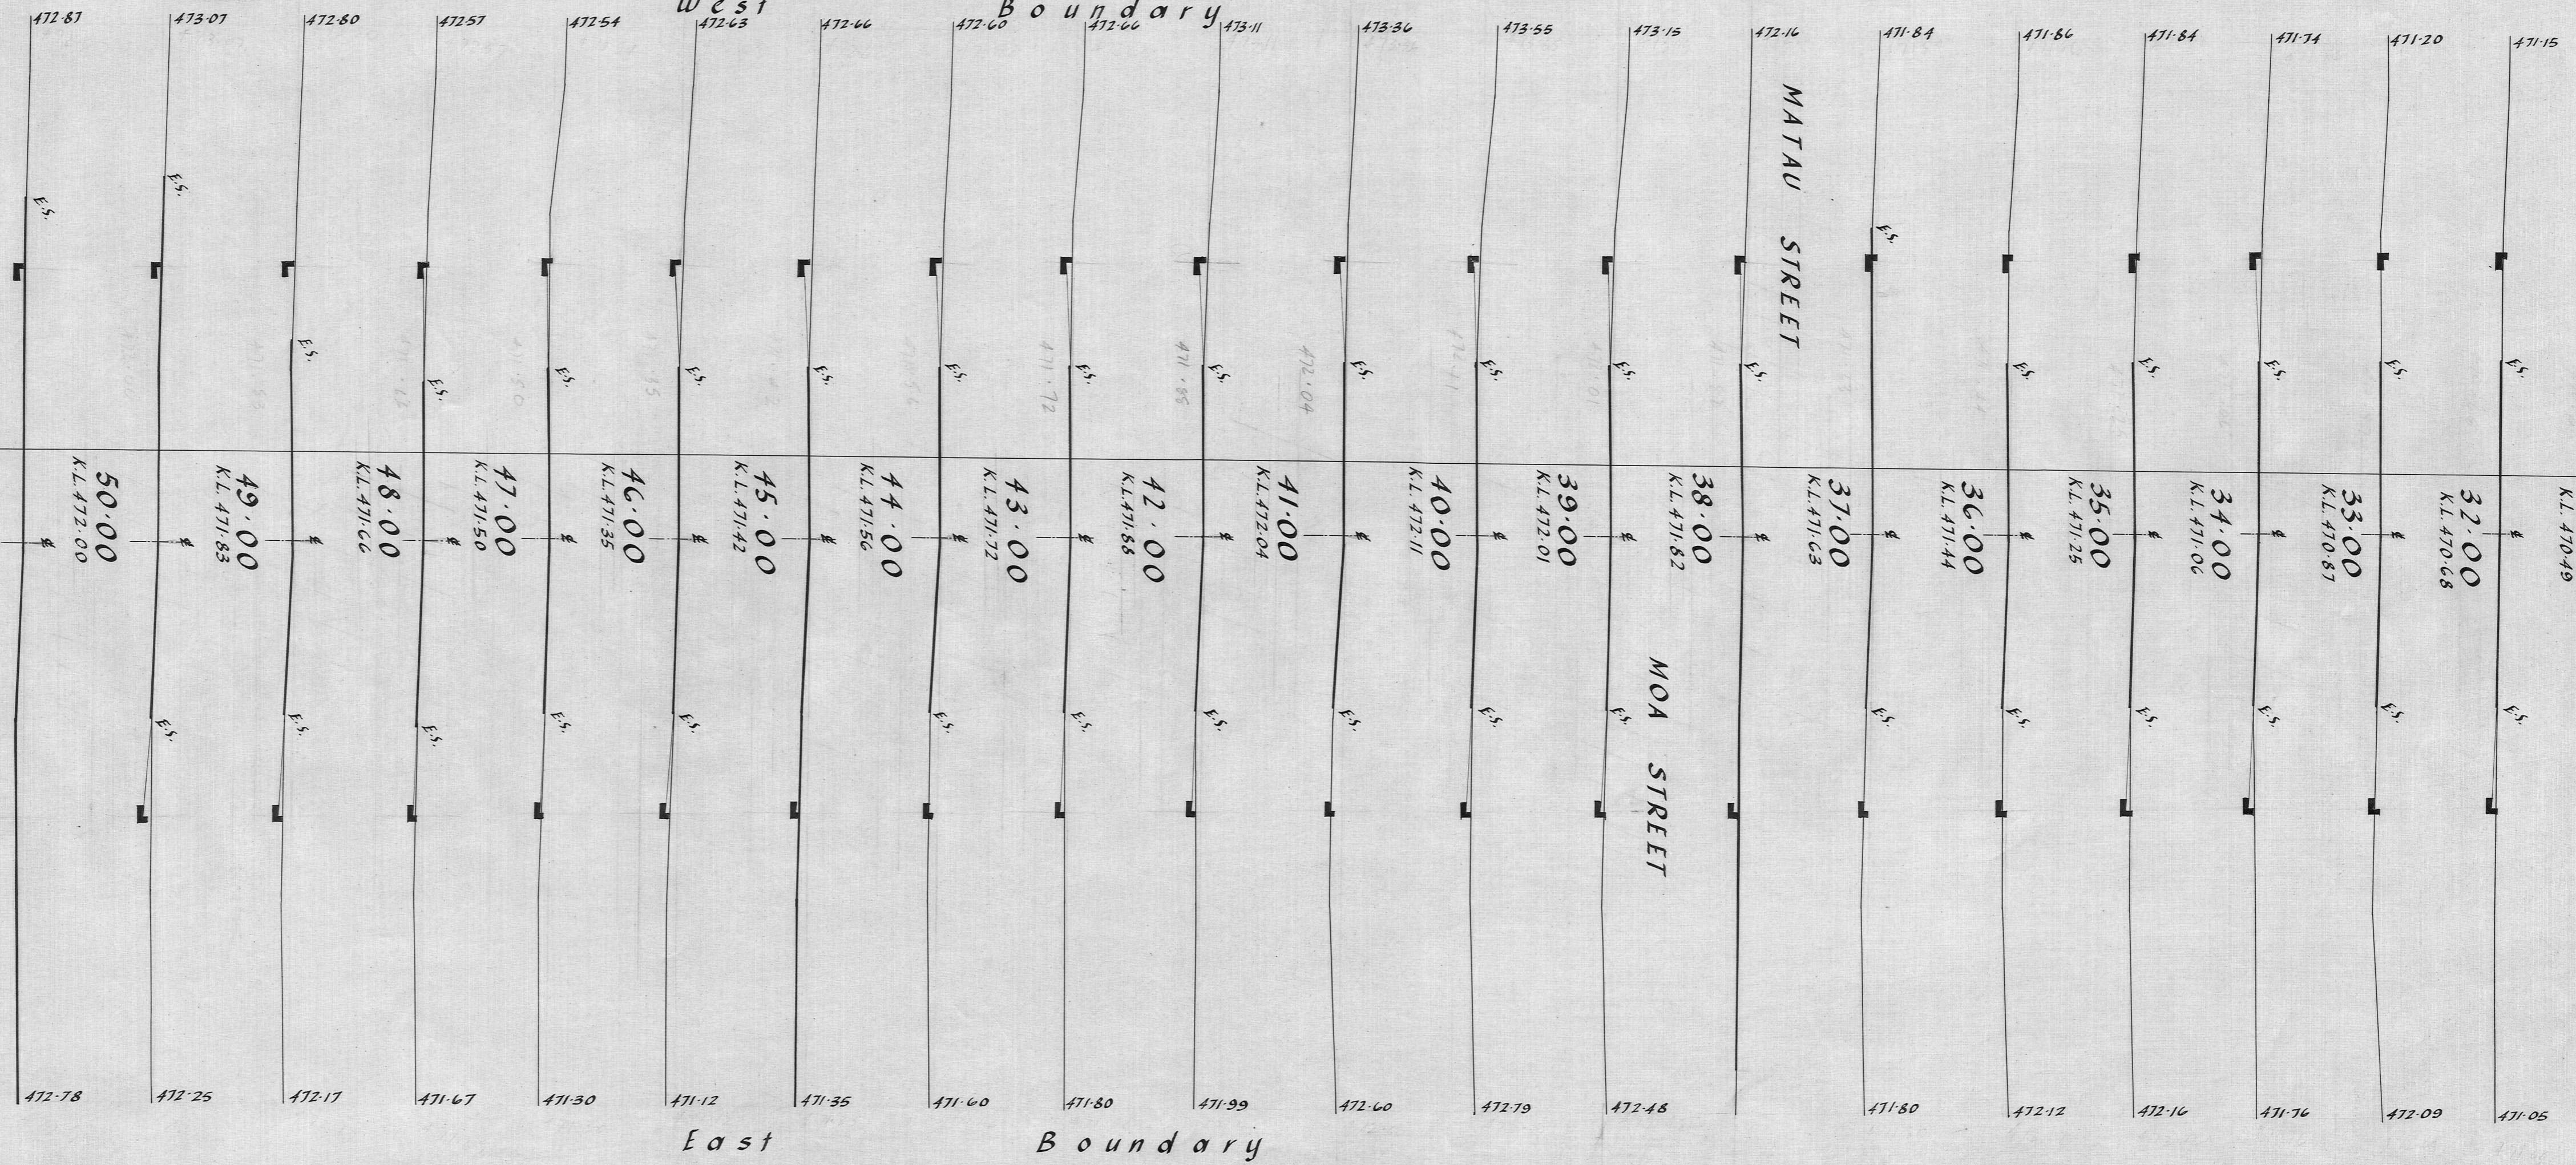

CROSS SECTIONS

Scale: 10 feet to 1 inch

PROPOSED K+C CENTENNIAL AVENUE